



Do not scale this drawing.
Only figured dimensions to be used.

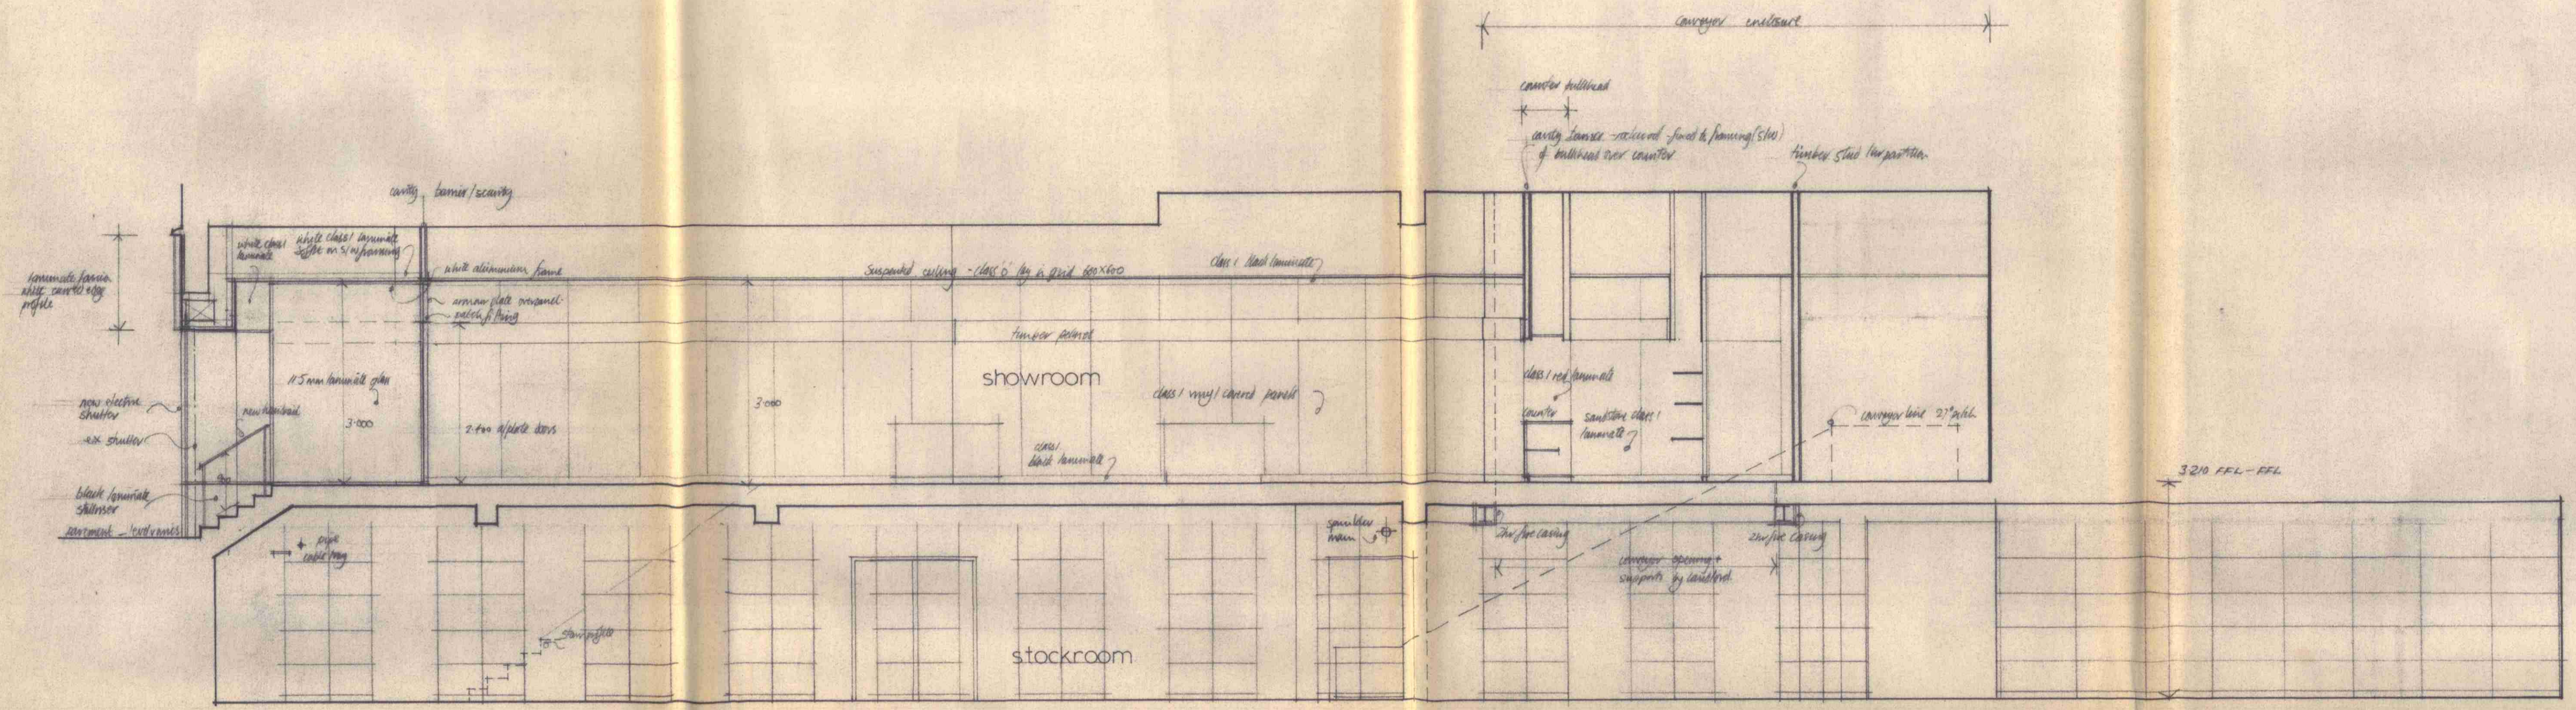

SECTION A A

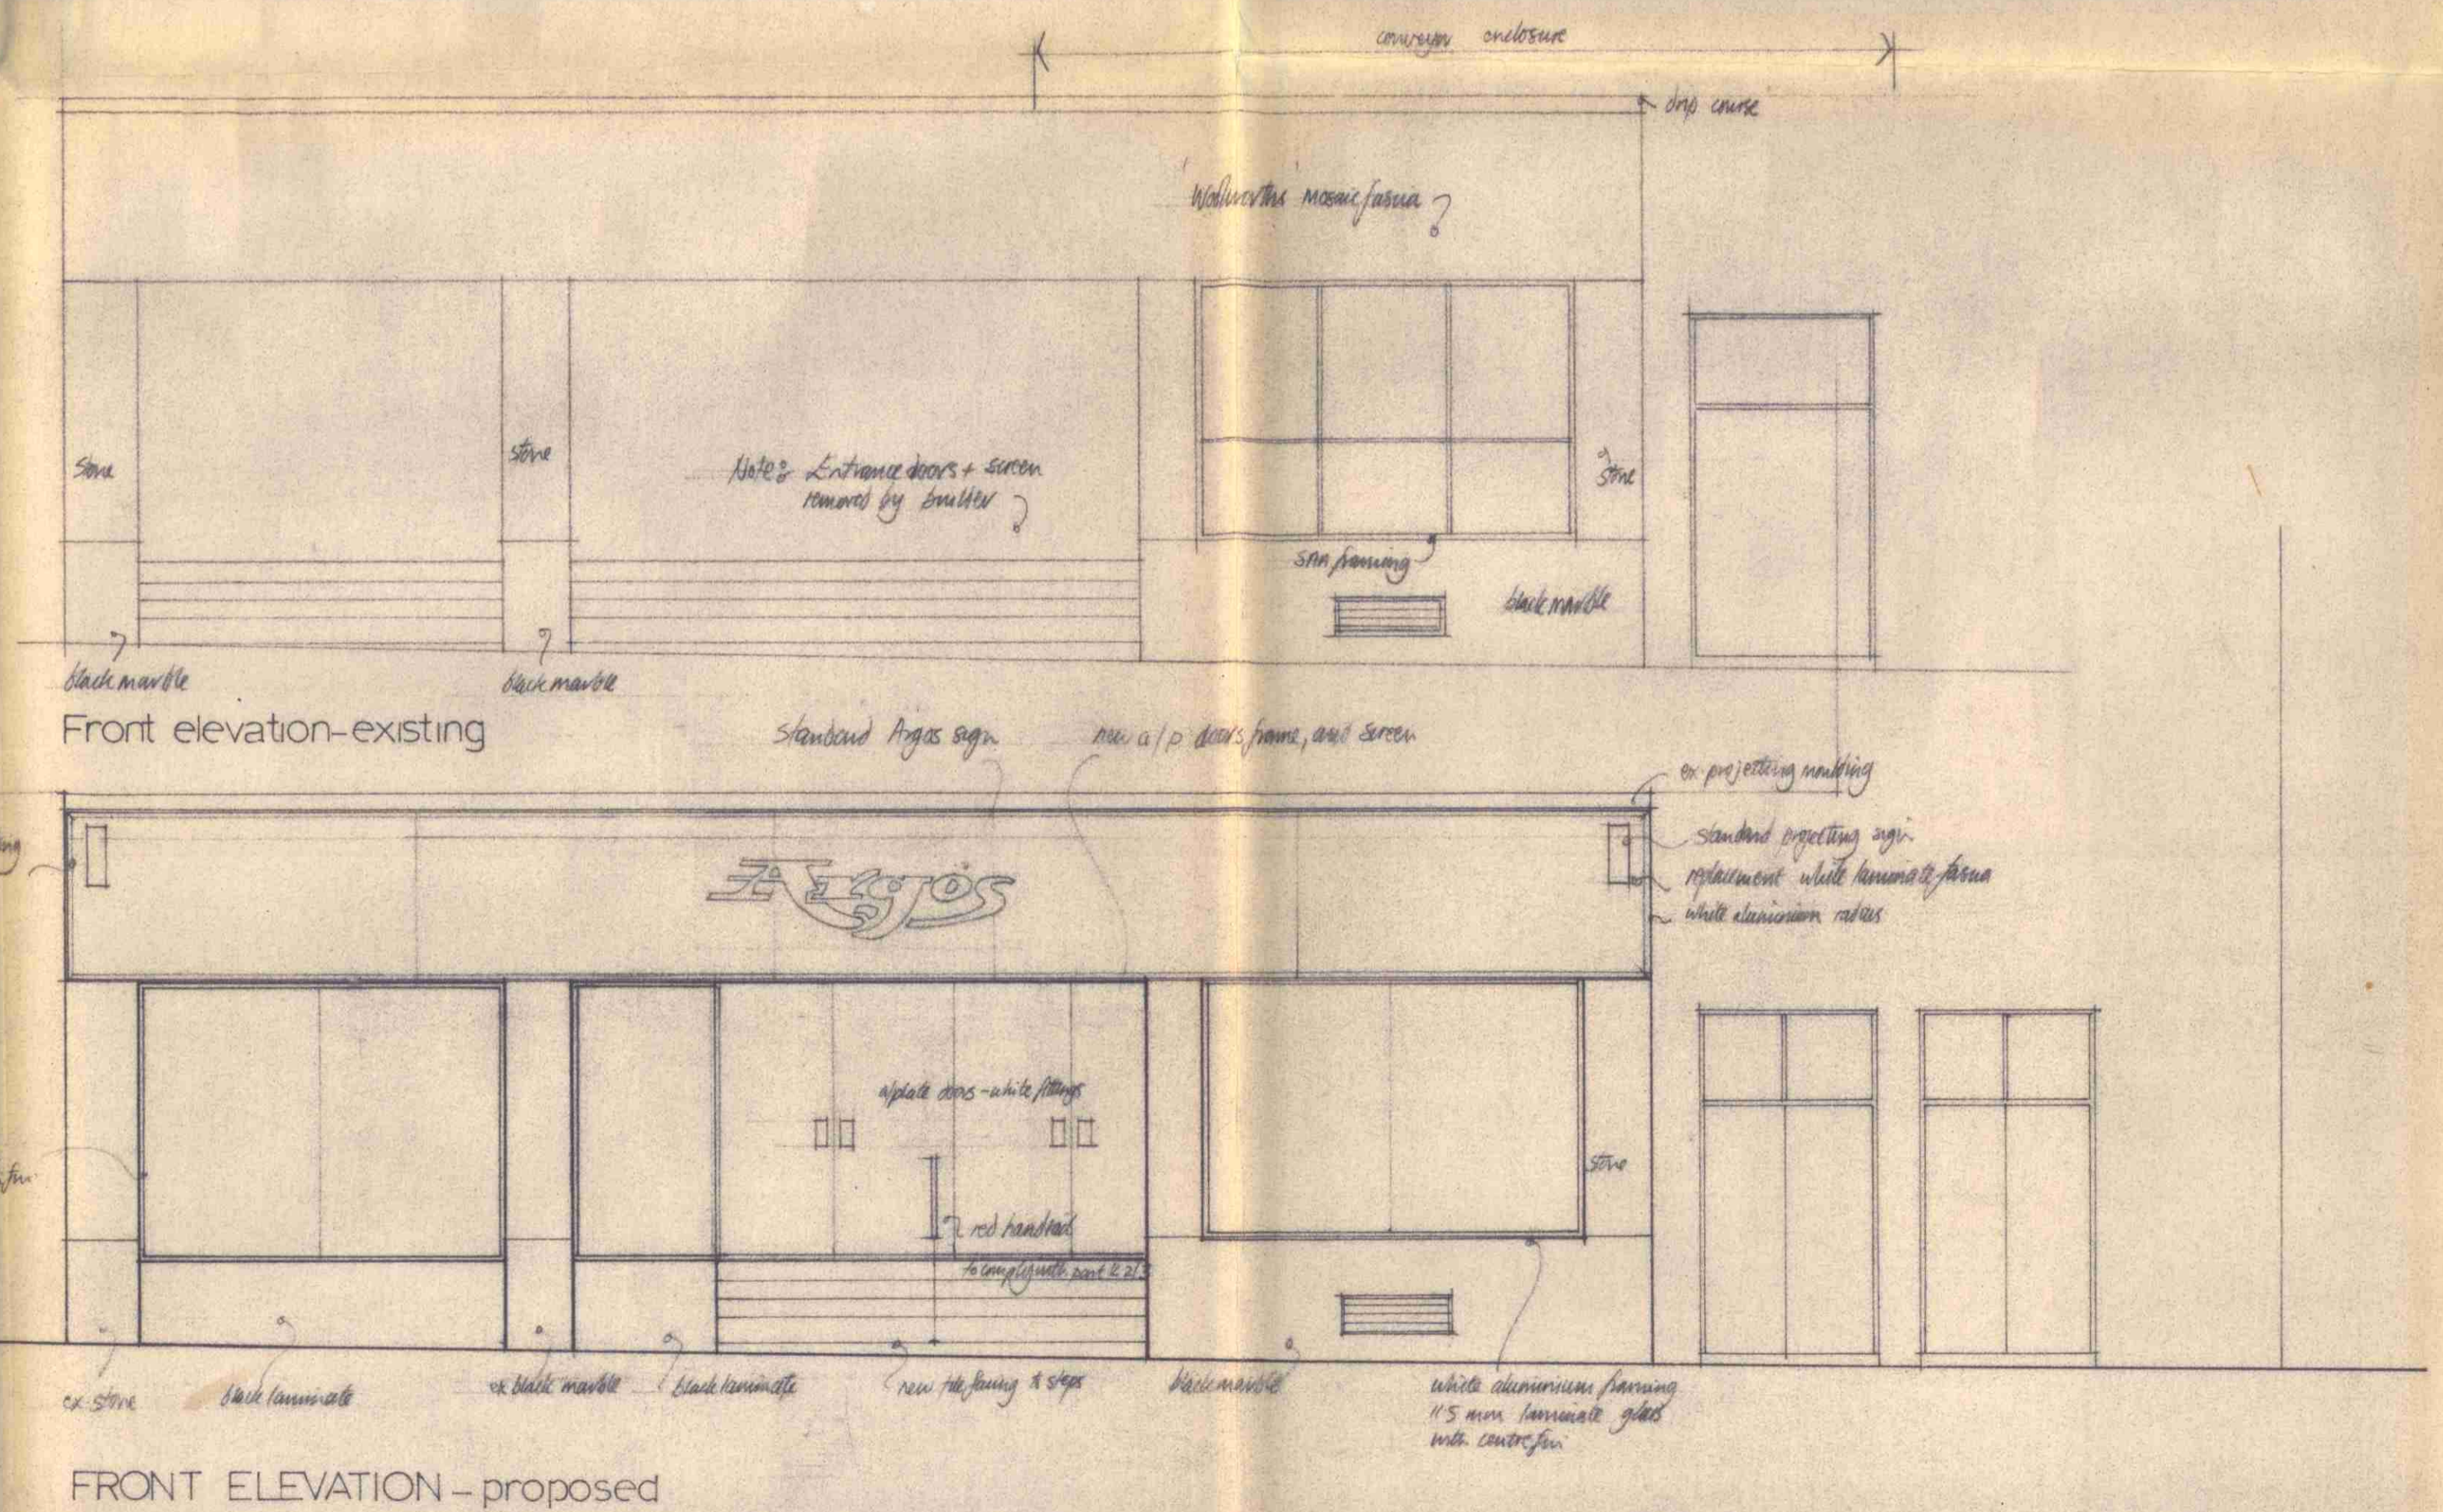

Rev D 3/18 - regarded to new concept
Rev C - 1/18 - flap window, also added
Rev B 8/07 - fire requirements added
Rev A 11/07 - ex window retained
not added

ARGOS
Argos
Distributors
Limited
TP8702002

Unit 6
8/13 Grays Inn Road
High Holborn

elevation
section
1:50
may 87 958/03D

APELS LTD
luton
bedfordshire