


Notes
This drawing is copyright Piercy&Company.

DISCLAIMER
This document may be issued in an editable digital CAD format to enable others to use it as background information to make alterations and/or additions. In that instance the file will be accompanied by a PDF version as a record of the original file. It is for those parties making such alterations and/or additions to ensure that they make use of current background information.

Piercy&Company accepts no liability for either: any such alterations and/or additions to the background information by others; or any other changes made by others to the architectural content of the background information itself.




Rev	Date	Description
-----	------	-------------

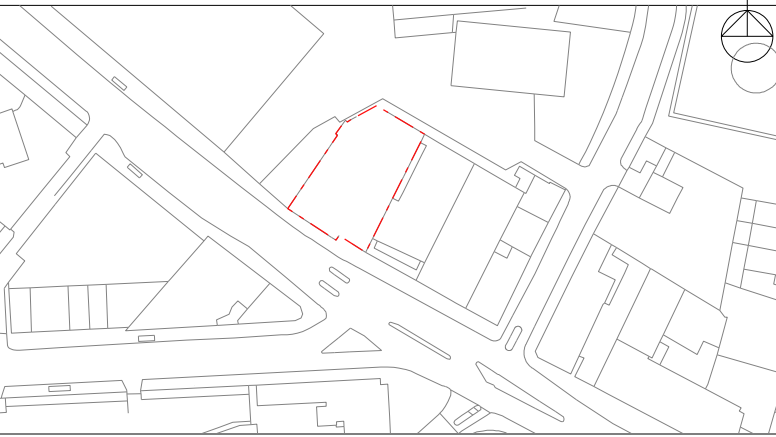

Project		18-22 Haverstock Hill			
Client PPPR Estates					
Date		Scale			
27/04/2018		1:100@A1/1:200@A3			
Drawing Title					
Plan Basement 01					
Drawn	Checked	Approved			
LP	DC	SP			
Drawing Status					
Planning					
Project	Disc	Level	Series	Dwg No.	Rev
13528	AP	B1	00	099	-

39 Plender Street
London NW1 0DT
Telephone
+44 (0)20 7490 7546

info@piercyandco.com
www.piercyandco.com

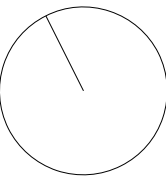

Piercy&Company



Notes
This drawing is copyright Piercy&Company.


DISCLAIMER
This document may be issued in an editable digital CAD format to enable others to use it as background information to make alterations and/or additions. In that instance the file will be accompanied by a PDF version as a record of the original file. It is for those parties making such alterations and/or additions to ensure that they make use of current background information.

Piercy&Company accepts no liability for either: any such alterations and/or additions to the background information by others; or any other changes made by others to the architectural content of the background information itself.

Rev	Date	Description
Project 18-22 Haverstock Hill		
Client PPR Estates		
Date 27/04/2018		Scale 1:100@A1/1:200@A3
Drawing Title Plan Level 00		
Drawn LP	Checked DC	Approved SP
Drawing Status Planning		
Project 13528	Disc AP	Level 00
Series 00	Dwg No. 100	Rev -

39 Plender Street
London NW1 0DT
Telephone
+44 (0)20 7490 7546

info@piercyandco.com
www.piercyandco.com

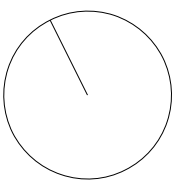


Piercy&Company





Notes
This drawing is copyright Piercy&Company.

DISCLAIMER
This document may be issued in an editable digital CAD format to enable others to use it as background information to make alterations and/or additions. In that instance the file will be accompanied by a PDF version as a record of the original file. It is for those parties making such alterations and/or additions to ensure that they make use of current background information.

Piercy&Company accepts no liability for either: any such alterations and/or additions to the background information by others; or any other changes made by others to the architectural content of the background information itself.

 Additional internal living space equivalent to private external amenity area requirement.

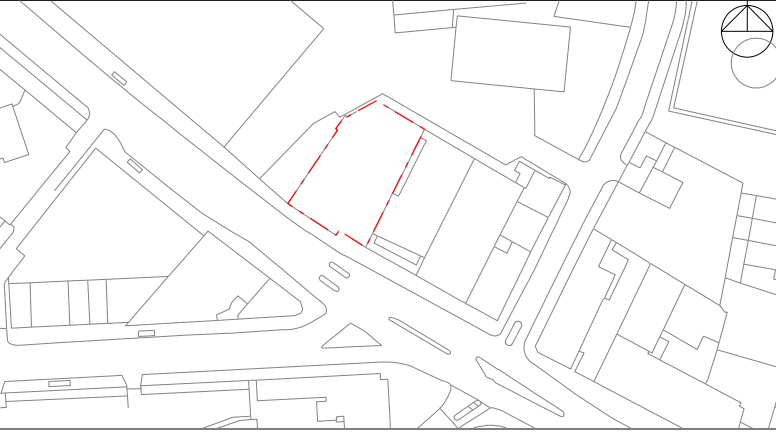Rev	Date	Description
		
Project 18-22 Haverstock Hill		
Client PPR Estates		
Date 30/04/2018		Scale 1:100@A1/1:200@A3
Drawing Title Plan Level 01		
Drawn LP	Checked DC	Approved SP
Drawing Status Planning		
Project 13528	Disc AP	Level 01
Series 00	Dwg No. 101	Rev -

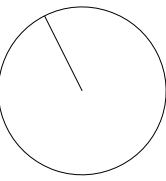




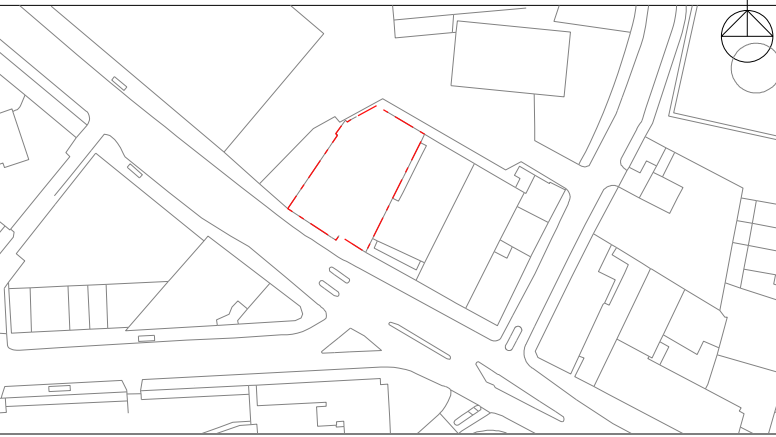
Notes
This drawing is copyright Piercy&Company.

DISCLAIMER
This document may be issued in an editable digital CAD format to enable others to use it as background information to make alterations and/or additions. In that instance the file will be accompanied by a PDF version as a record of the original file. It is for those parties making such alterations and/or additions to ensure that they make use of current background information.

Piercy&Company accepts no liability for either: any such alterations and/or additions to the background information by others; or any other changes made by others to the architectural content of the background information itself.

 Additional internal living space equivalent to private external amenity area requirement.

Rev	Date	Description
-----	------	-------------



Project
18-22 Haverstock Hill

Client
PPR Estates

Date
27/04/2018

Scale
1:100@A1/1:200@A3

Drawing Title
Plan Level 02

Drawn	Checked	Approved
LP	DC	SP

Drawing Status
Planning

Project	Disc	Level	Series	Dwg No.	Rev
13528	AP	02	00	102	-

39 Plender Street
London NW1 0DT

info@piercyandco.com
www.piercyandco.com

Telephone
+44 (0)20 7490 7546


Piercy&Company




Notes
This drawing is copyright Piercy&Company.

DISCLAIMER
This document may be issued in an editable digital CAD format to enable others to use it as background information to make alterations and/or additions. In that instance the file will be accompanied by a PDF version as a record of the original file. It is for those parties making such alterations and/or additions to ensure that they make use of current background information.

Piercy&Company accepts no liability for either: any such alterations and/or additions to the background information by others; or any other changes made by others to the architectural content of the background information itself.

 Additional internal living space equivalent to private external amenity area requirement.

Rev	Date	Description
-----	------	-------------

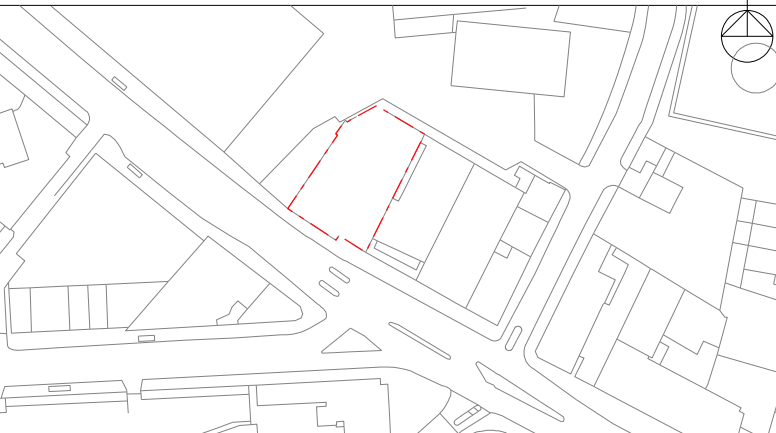

Project
18-22 Haverstock Hill

Client
PPR Estates

Date
27/04/2018

Scale
1:100@A1/1:200@A3

Drawing Title
Plan Level 03

Drawn	Checked	Approved
LP	DC	SP

Drawing Status
Planning


Project	Disc	Level	Series	Dwg No.	Rev
13528	AP	03	00	103	-

39 Plender Street
London NW1 0DT

info@piercyandco.com
www.piercyandco.com

Telephone
+44 (0)20 7490 7546


Piercy&Company

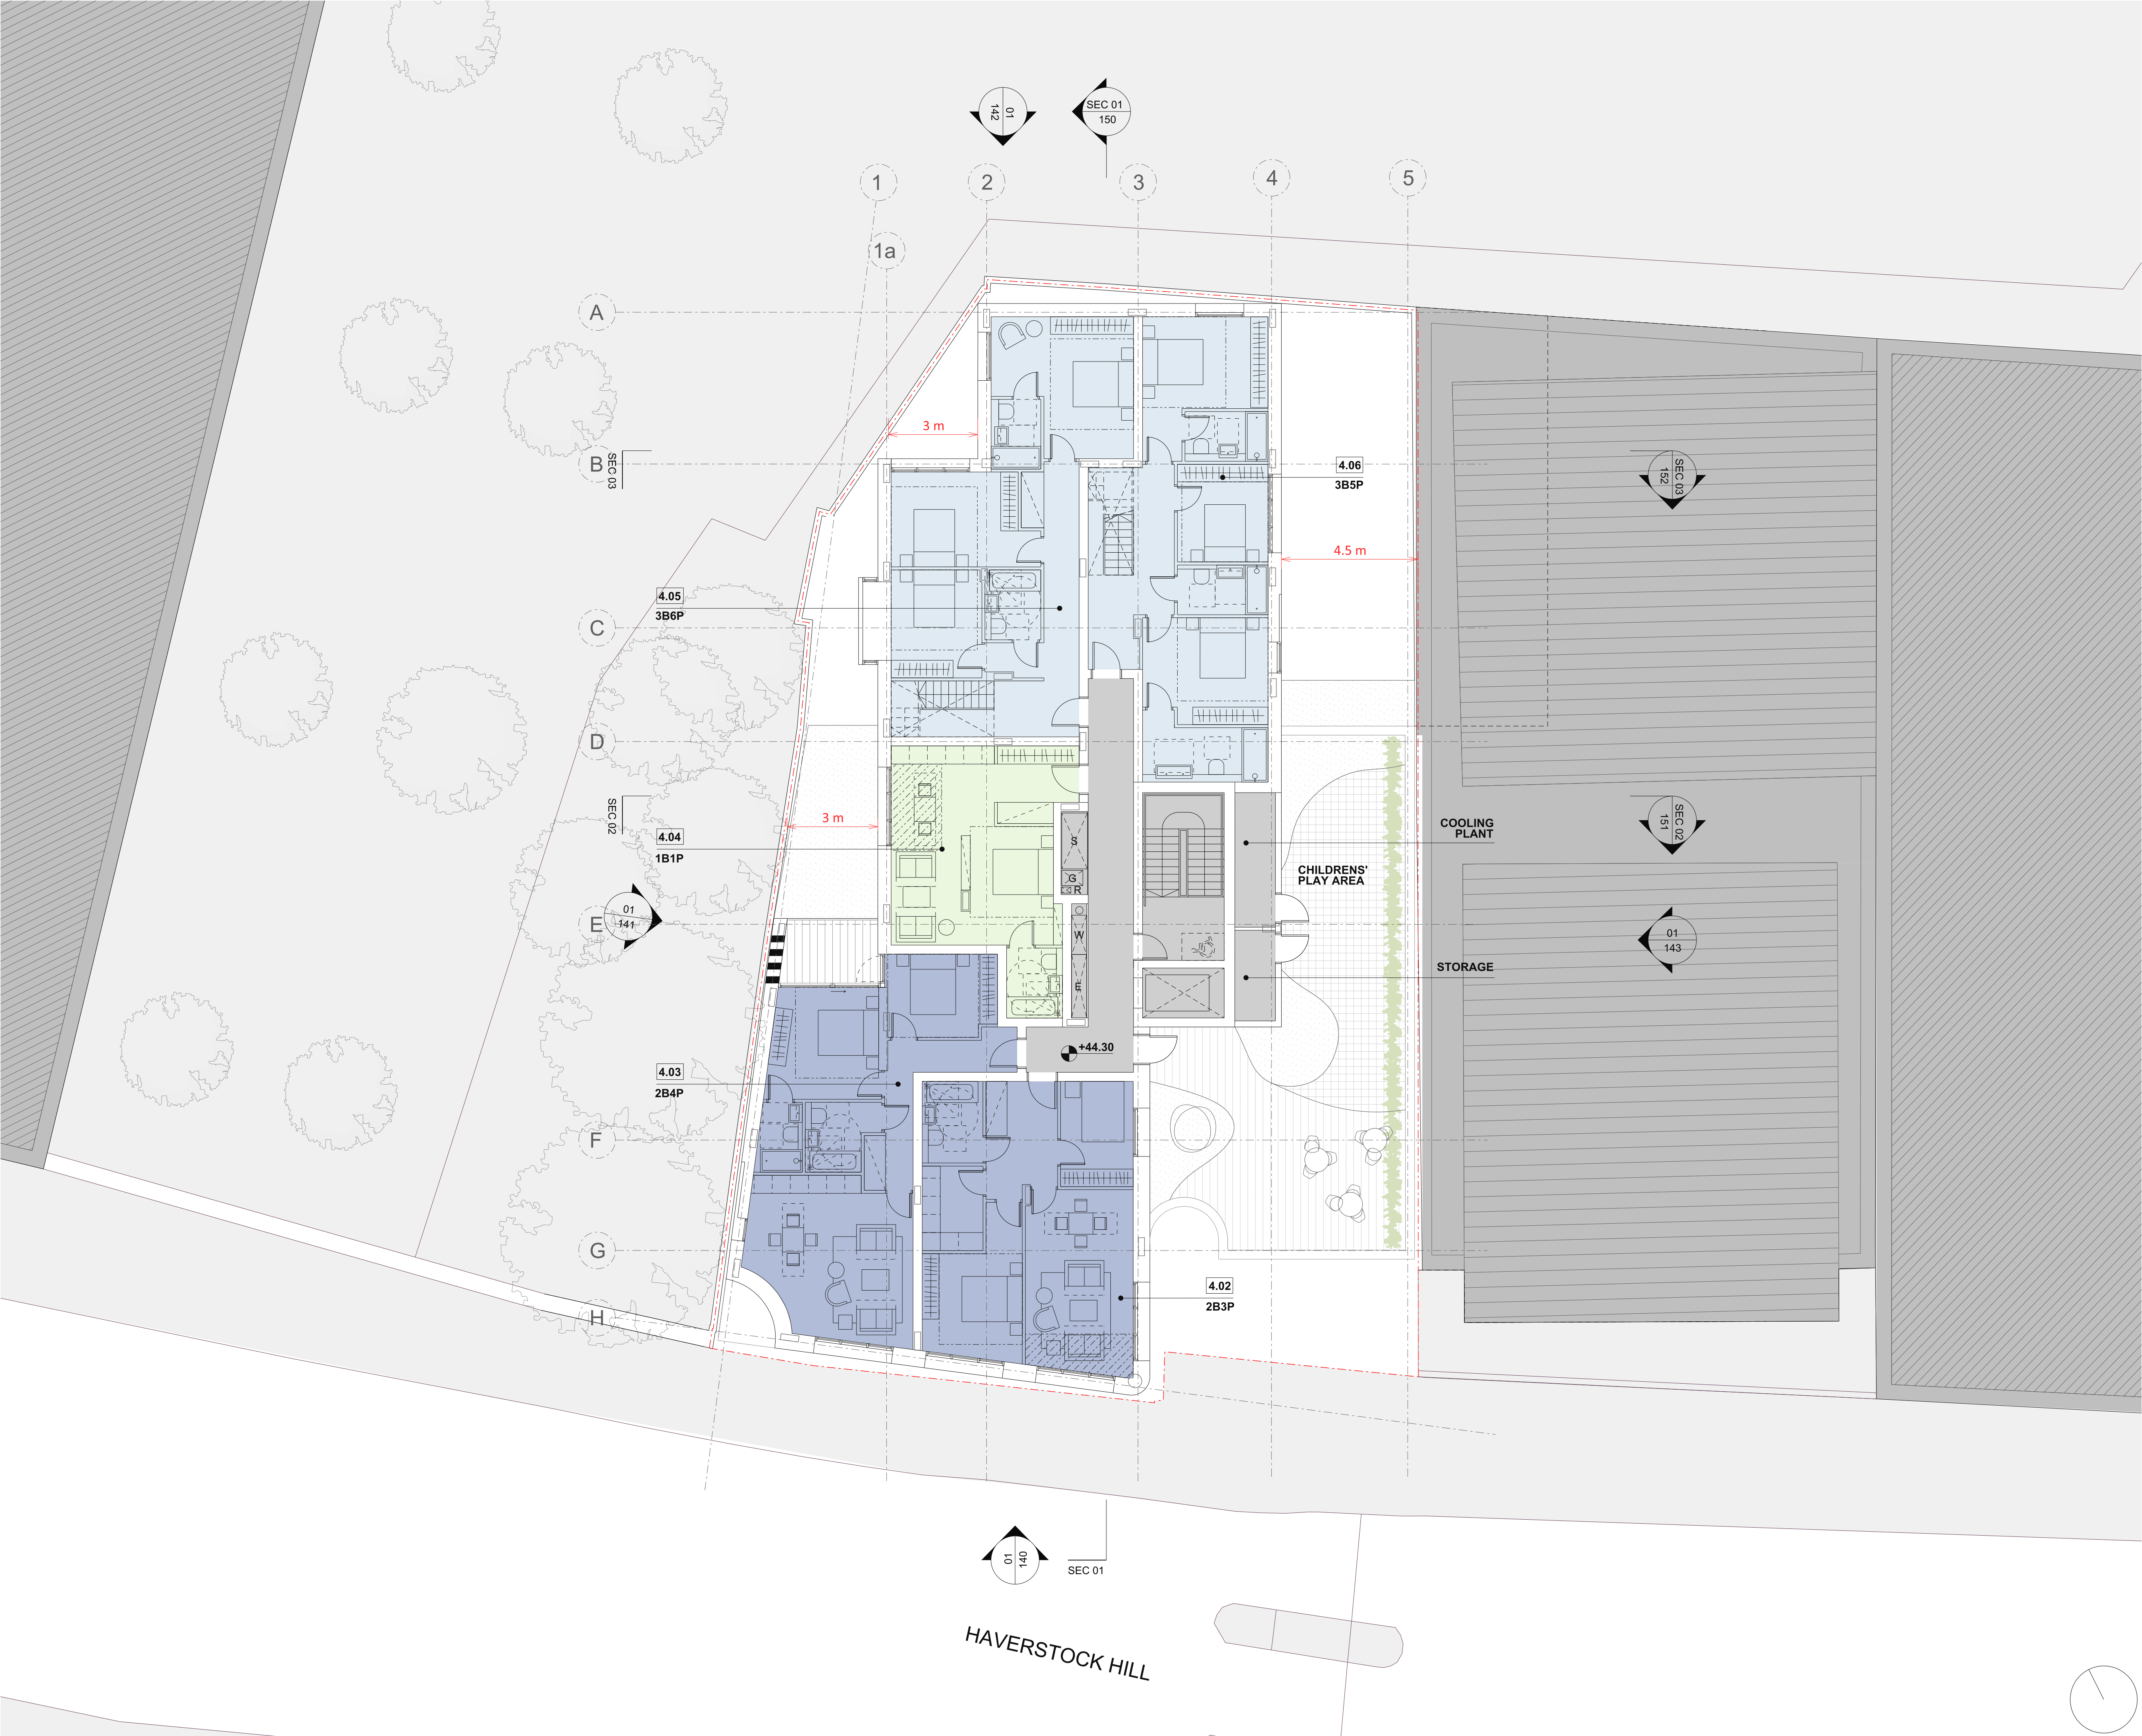

Notes
This drawing is copyright Piercy&Company.

DISCLAIMER
This document may be issued in an editable digital CAD format to enable others to use it as background information to make alterations and/or additions. In that instance the file will be accompanied by a PDF version as a record of the original file. It is for those parties making such alterations and/or additions to ensure that they make use of current background information.

Piercy&Company accepts no liability for either: any such alterations and/or additions to the background information by others; or any other changes made by others to the architectural content of the background information itself.

 Additional internal living space equivalent to private external amenity area requirement.



Project		18-22 Haverstock Hill			
Client PPR Estates					
Date		Scale			
27/04/2018		1:100@A1/1:200@A3			
Drawing Title					
Plan Level 04					
Drawn	Checked	Approved			
LP	DC	SP			
Drawing Status					
Planning					
Project	Disc	Level	Series	Dwg No.	Rev
13528	AP	04	00	104	-

39 Plender Street
London NW1 0DT
Telephone
+44 (0)20 7490 7546

info@piercyandco.com
www.piercyandco.com

Piercy&Company