


- Tenth Floor Level
+56.98
- Ninth Floor Level
+54.26
- Eighth Floor Level
+51.02
- Seventh Floor Level
+48.20
- Sixth Floor Level
+45.38
- Fifth Floor Level
+42.56
- Fourth Floor Level
+39.74
- Third Floor Level
+36.92
- Second Floor Level
+34.10
- Mezzanine Floor Level
+32.07
- First Floor Level
+29.68
- Ground Floor Level
+24.71

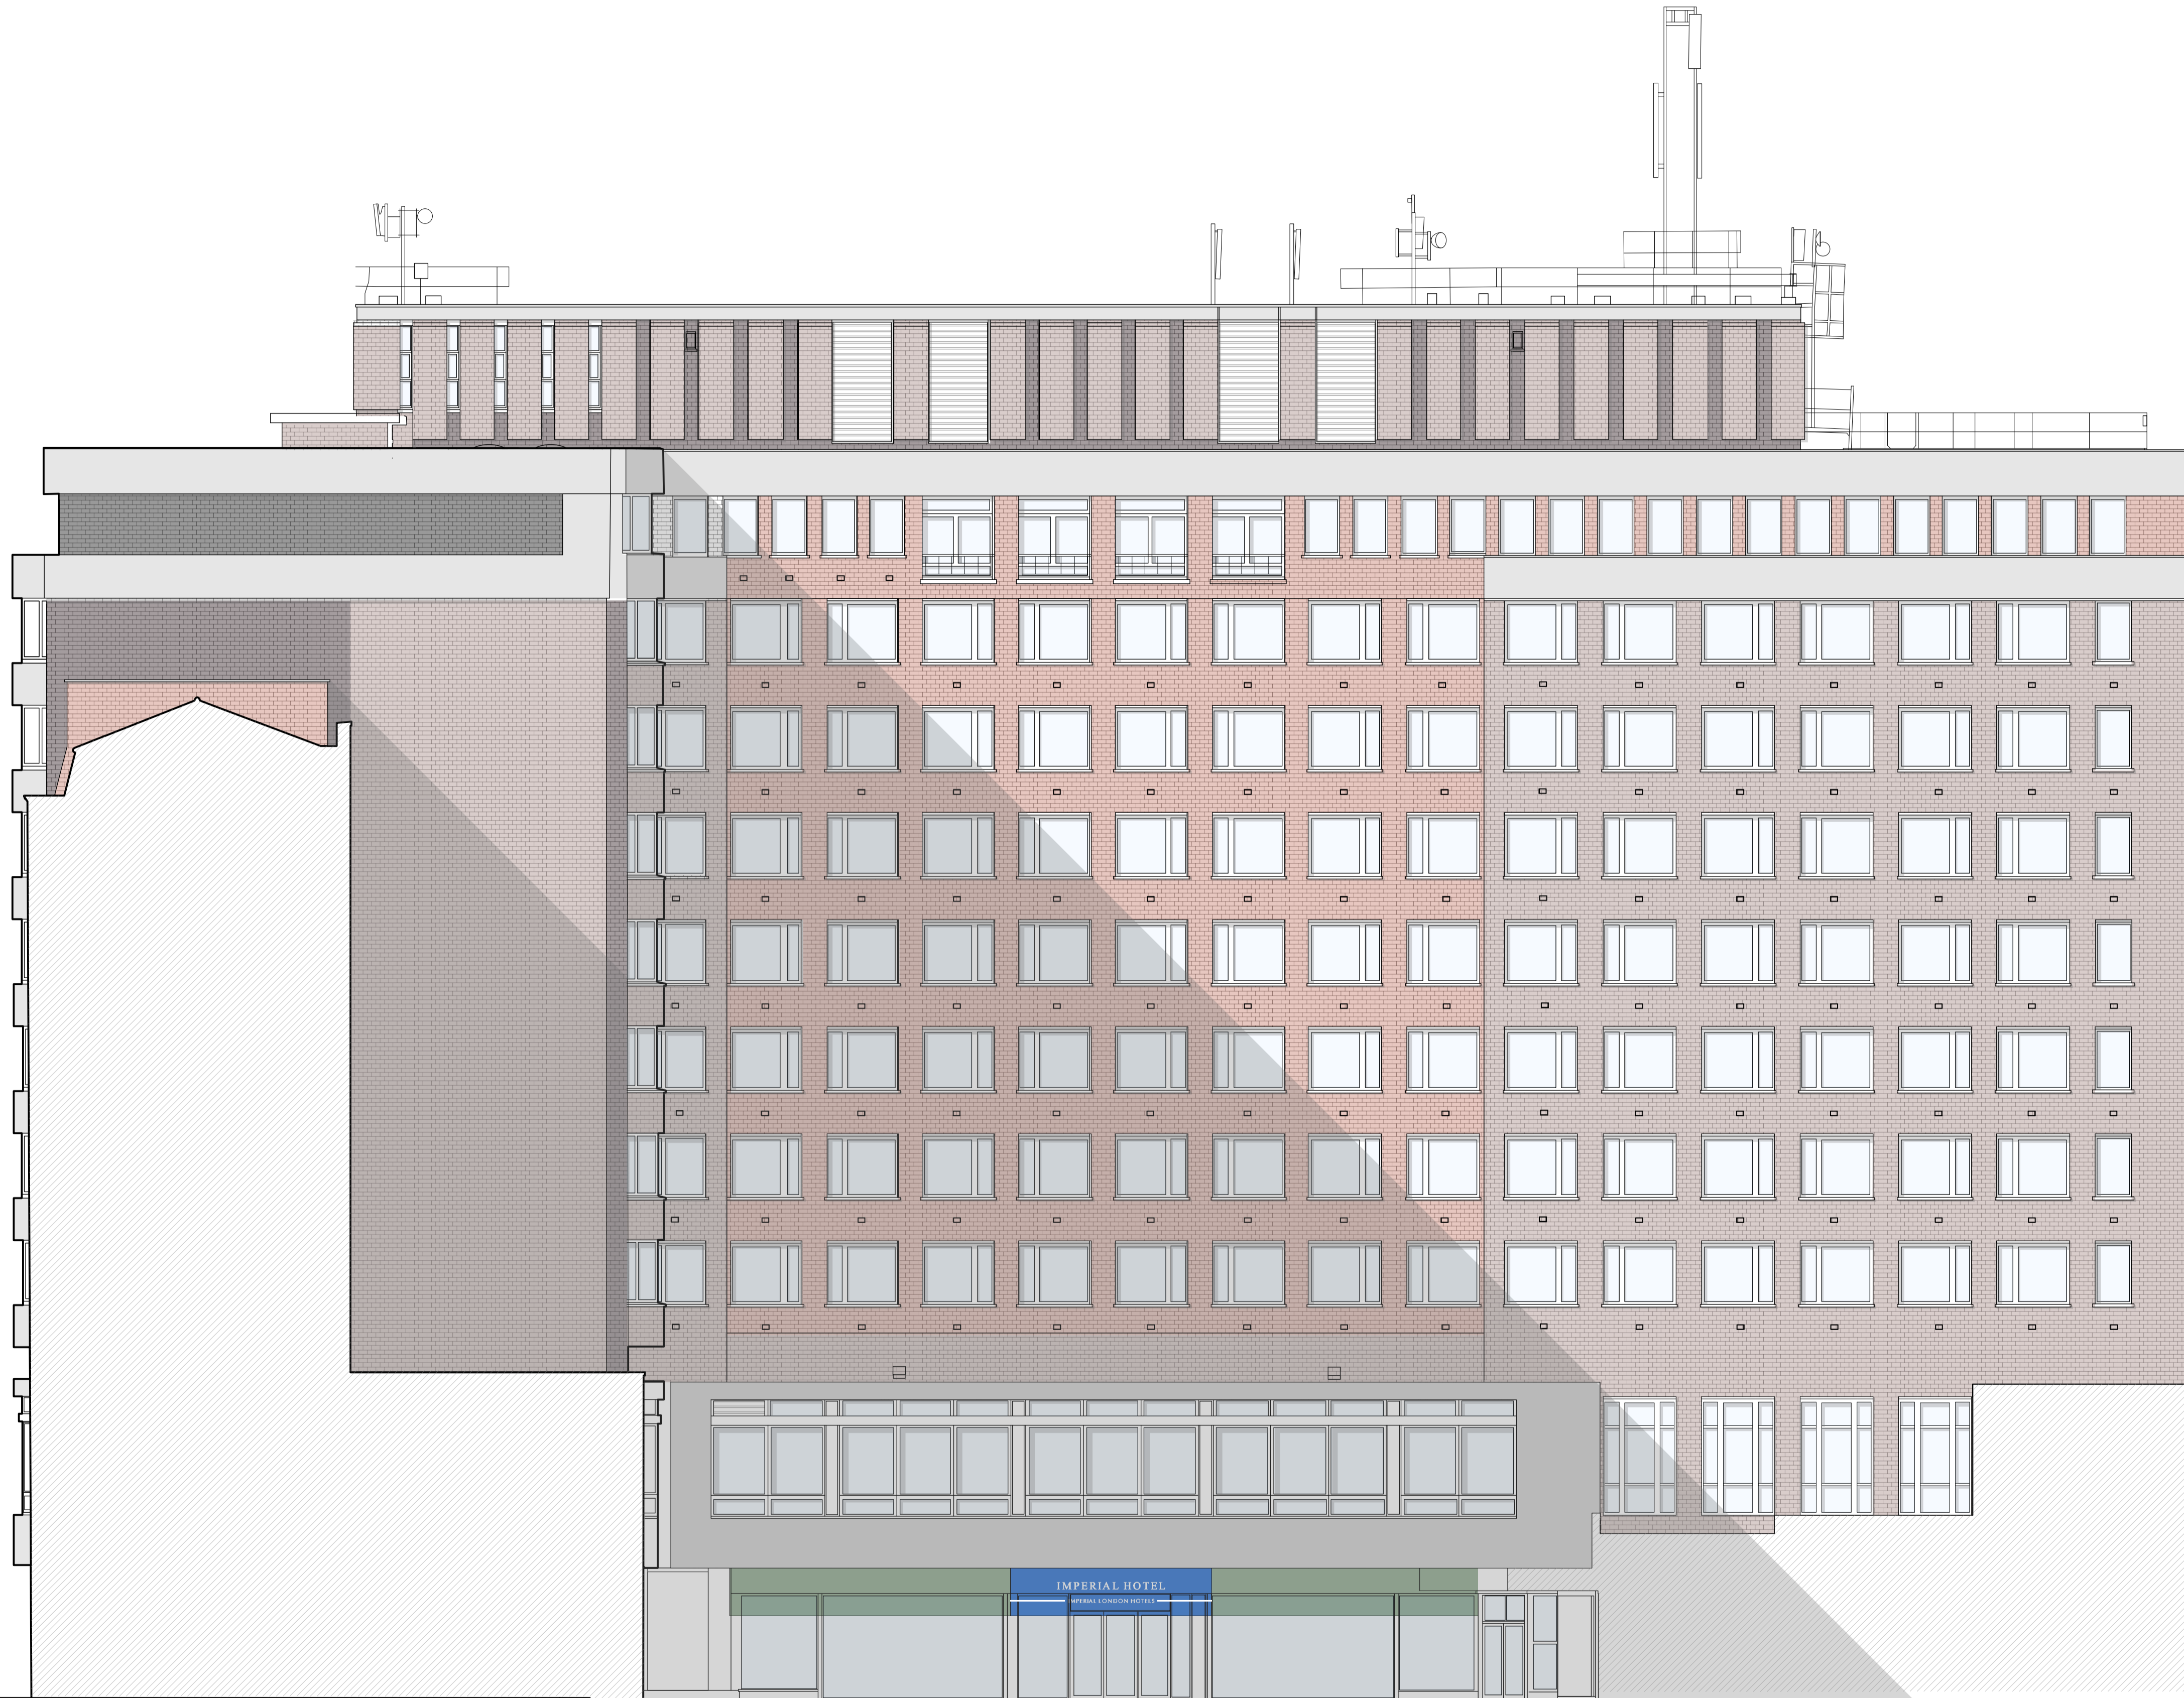

AREA REFERRED TO
IN APPLICATION -
FLOORS 2 to 8

Sources:
Survey supplied by Maltby Surveys. Original
elevation data received April 2018, with
updates October 2018 and March 2019.

