


- Tenth Floor Level +56.98
- Ninth Floor Level +54.26
- Eighth Floor Level +51.02
- Seventh Floor Level +48.20
- Sixth Floor Level +45.38
- Fifth Floor Level +42.56
- Fourth Floor Level +39.74
- Third Floor Level +36.92
- Second Floor Level +34.10
- Mezzanine Floor Level +32.07
- First Floor Level +29.68
- Ground Floor Level +24.71

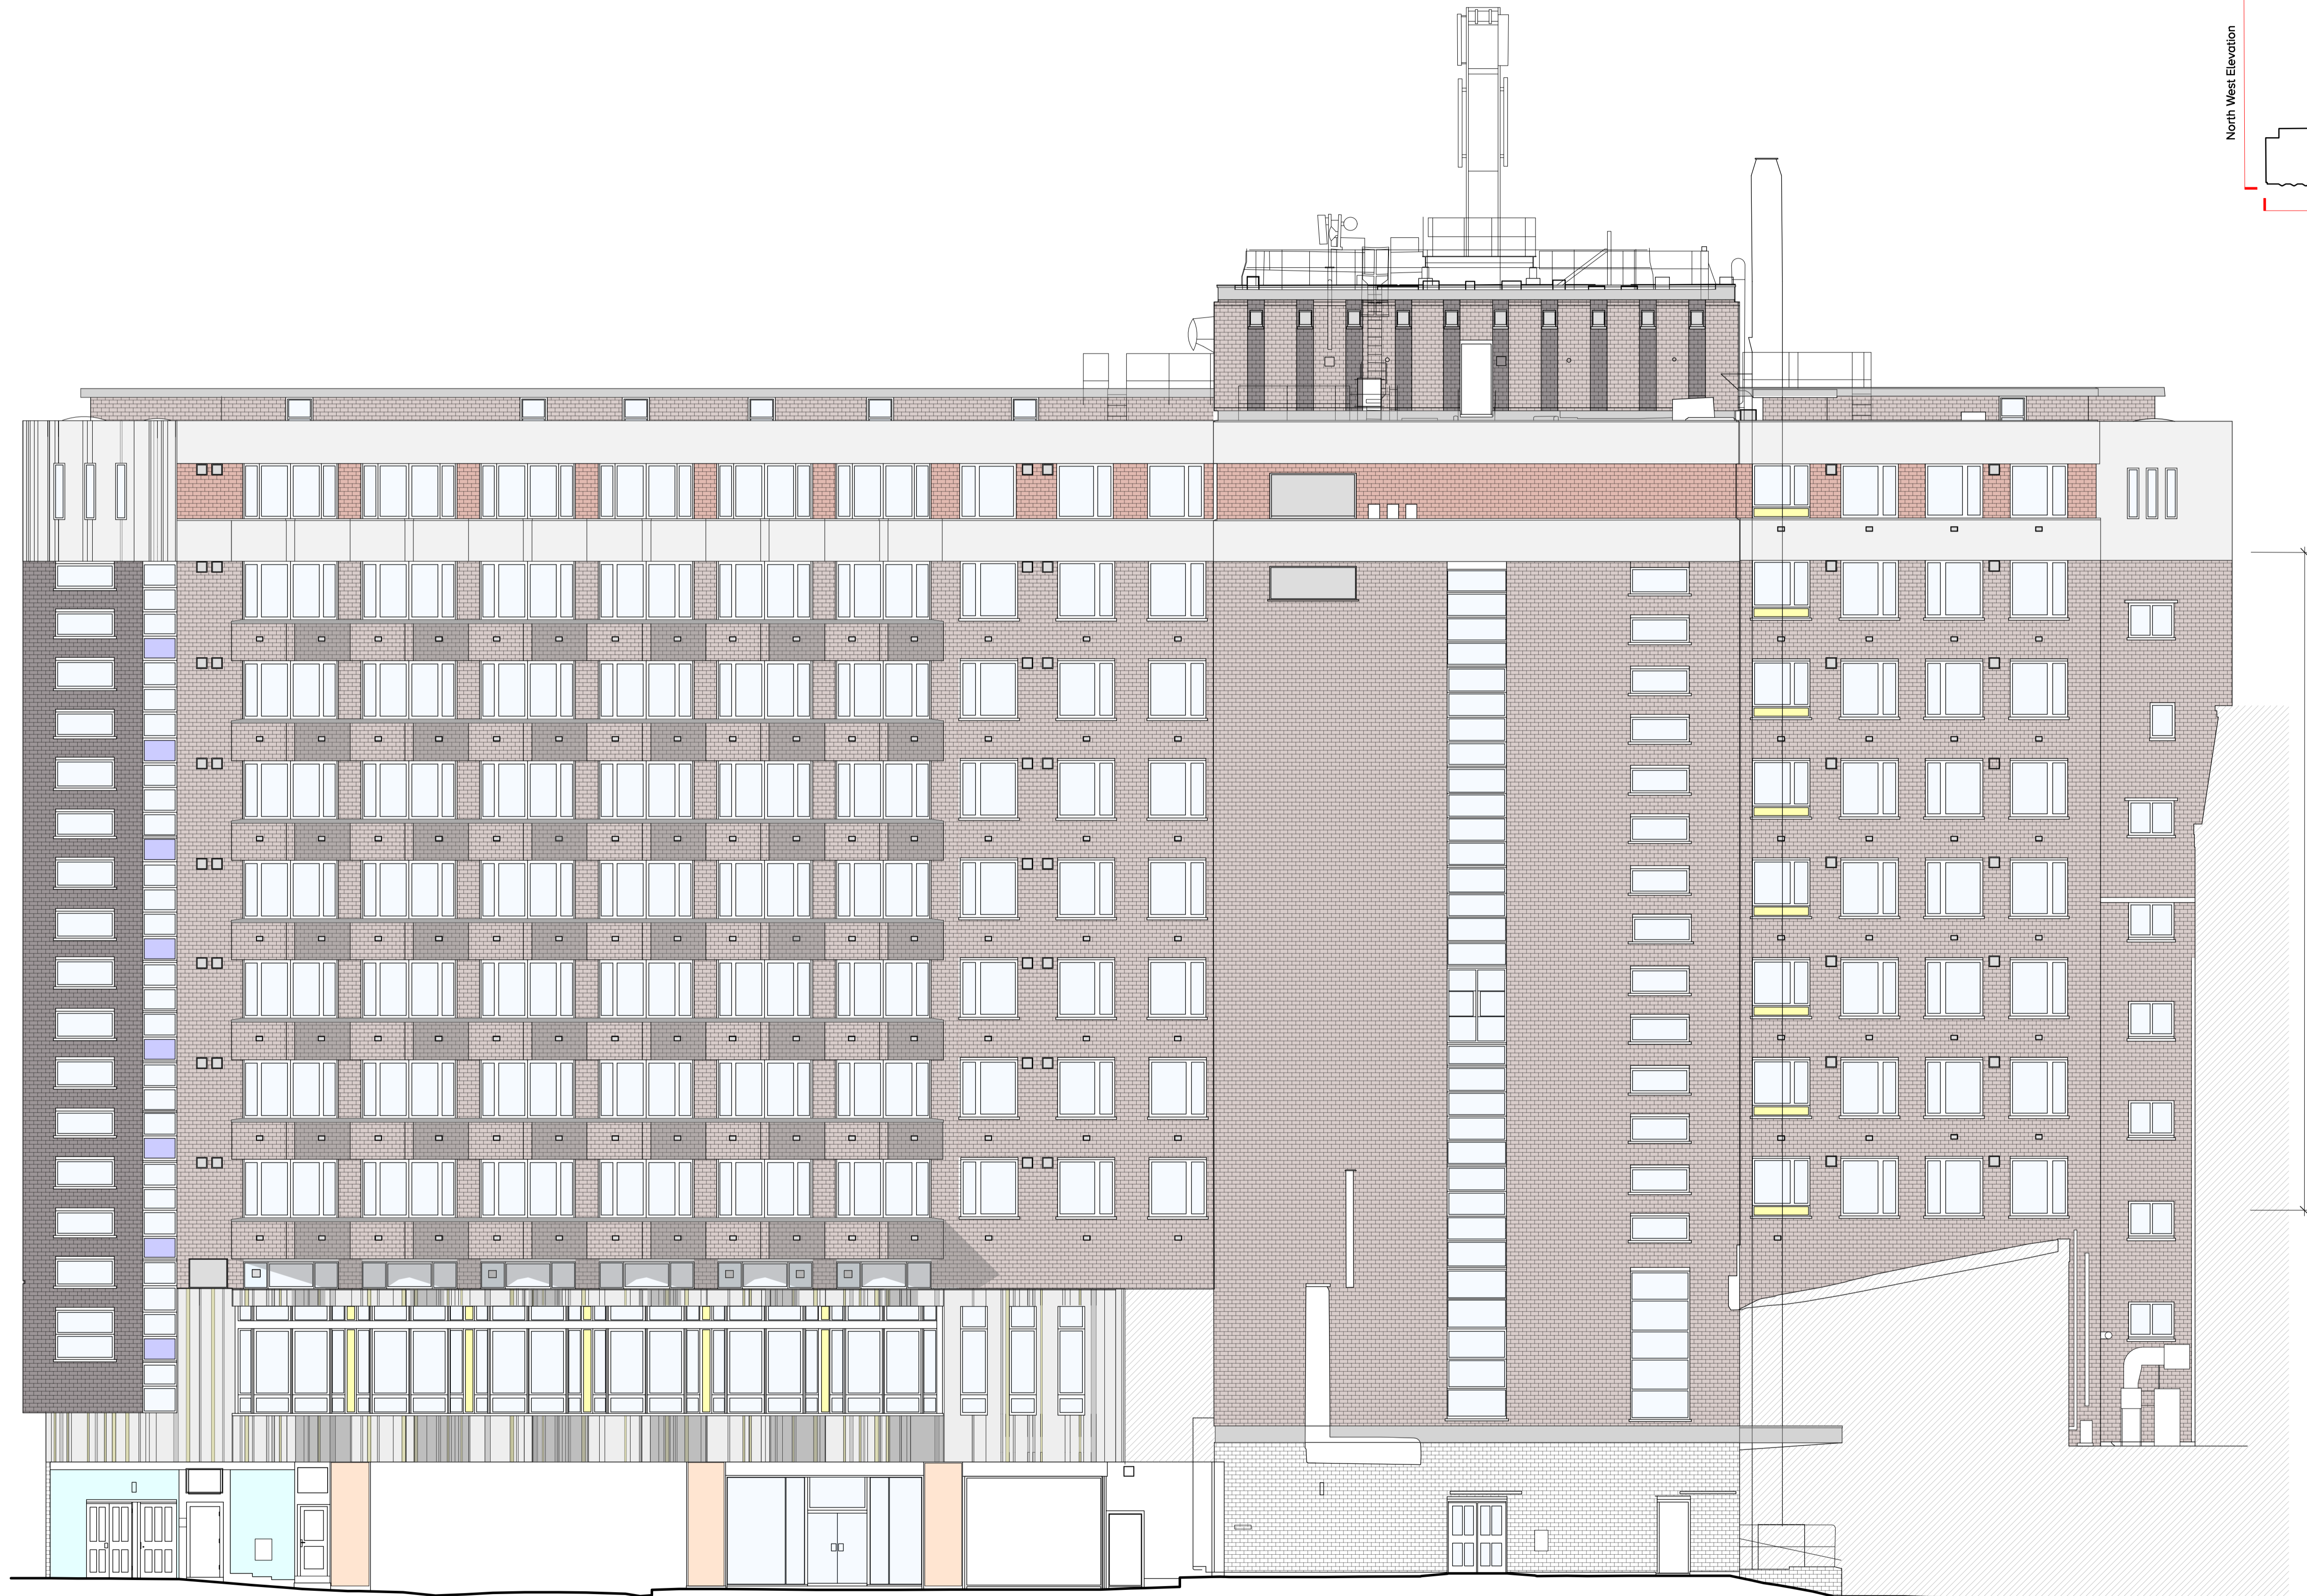

AREA REFERRED TO IN APPLICATION - FLOORS 2 to 8

Sources:
 Survey supplied by Maltby Surveys. Original elevation data received April 2018, with updates October 2018 and March 2019.

