

Tenth Floor Level +56.98

Ninth Floor Level +54.26

Eighth Floor Level +51.02

Seventh Floor Level +48.20

Sixth Floor Level +45.38

Fifth Floor Level +42.56

Fourth Floor Level +39.74


Third Floor Level +36.92

Second Floor Level +34.10

Mezzanine Floor Level +32.07

First Floor Level +29.68

Ground Floor Level +24.71

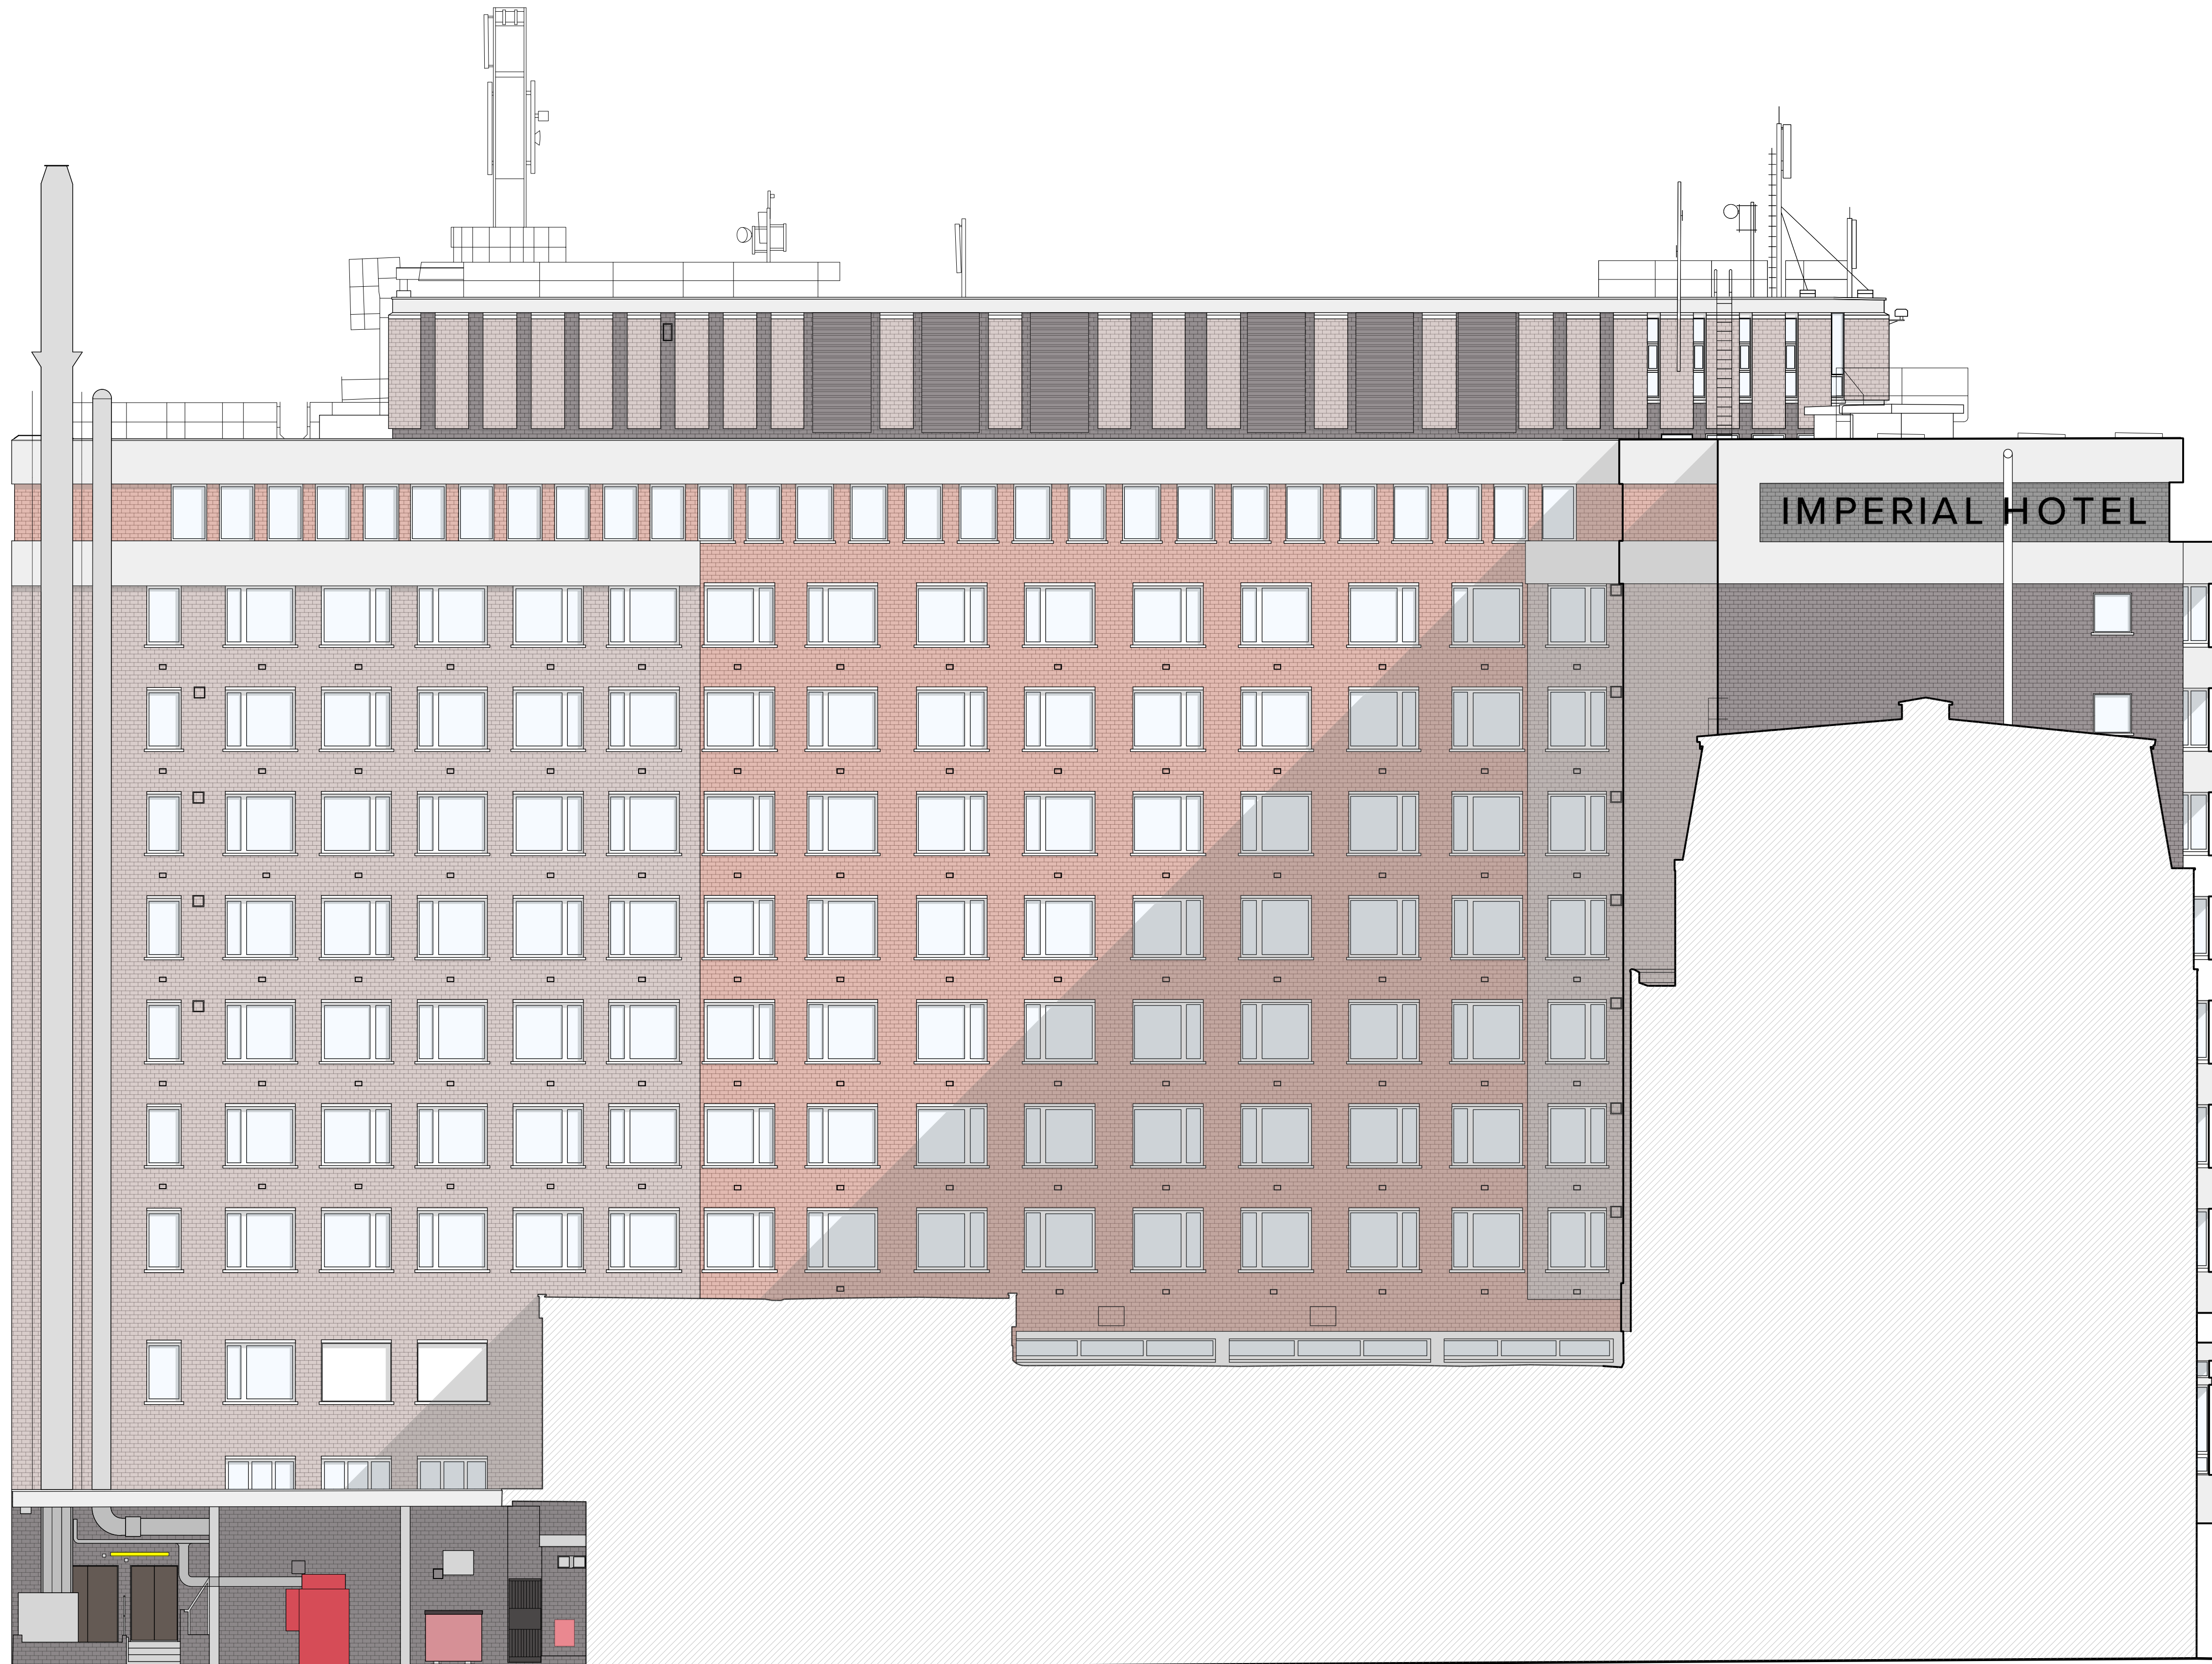

IMPERIAL HOTEL

AREA REFERRED TO IN APPLICATION - FLOORS 2 to 8

**Sources:**  
 Survey supplied by Mattby Surveys. Original elevation data received April 2018, with updates October 2018 and March 2019.

