



**WINDOW ELEVATION**  
V Bedroom - Window Type 03b (03a mirrored)

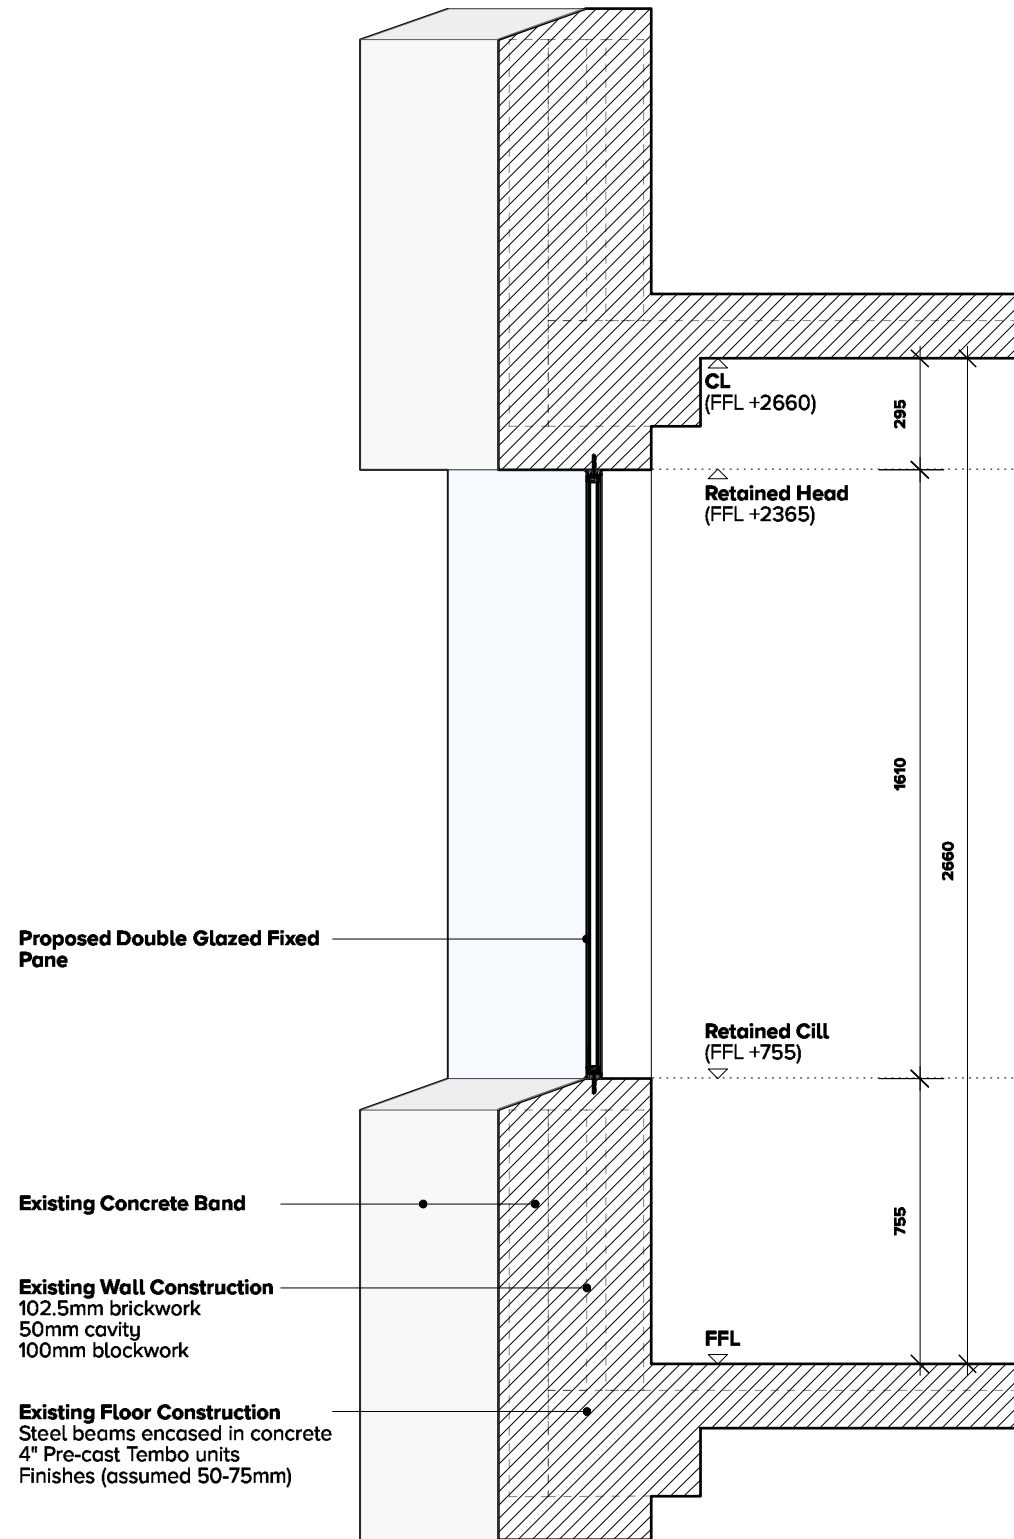

**A - FIXED PANE SECTION**

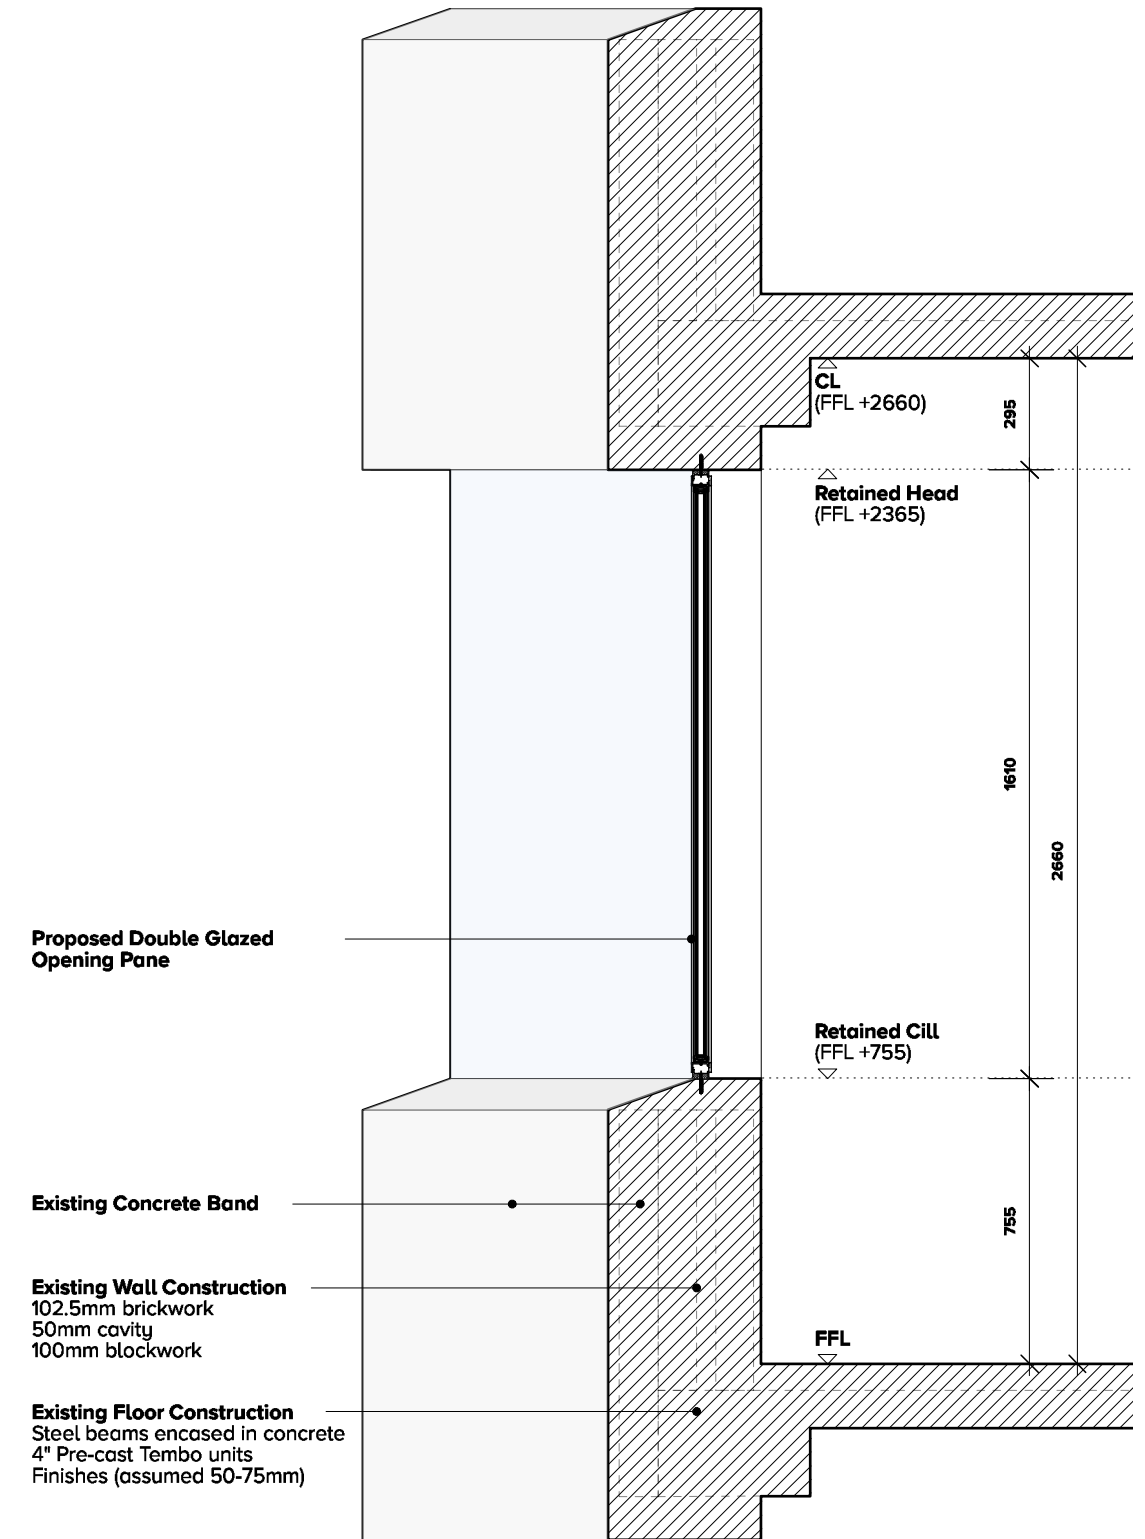

**B - OPENING LIGHT SECTION**

