



NOTE:  
To be read in conjunction with cube\_design ltd drawings P2002-P2006 - Replacement Window Schedule and Elevation Mark-ups.

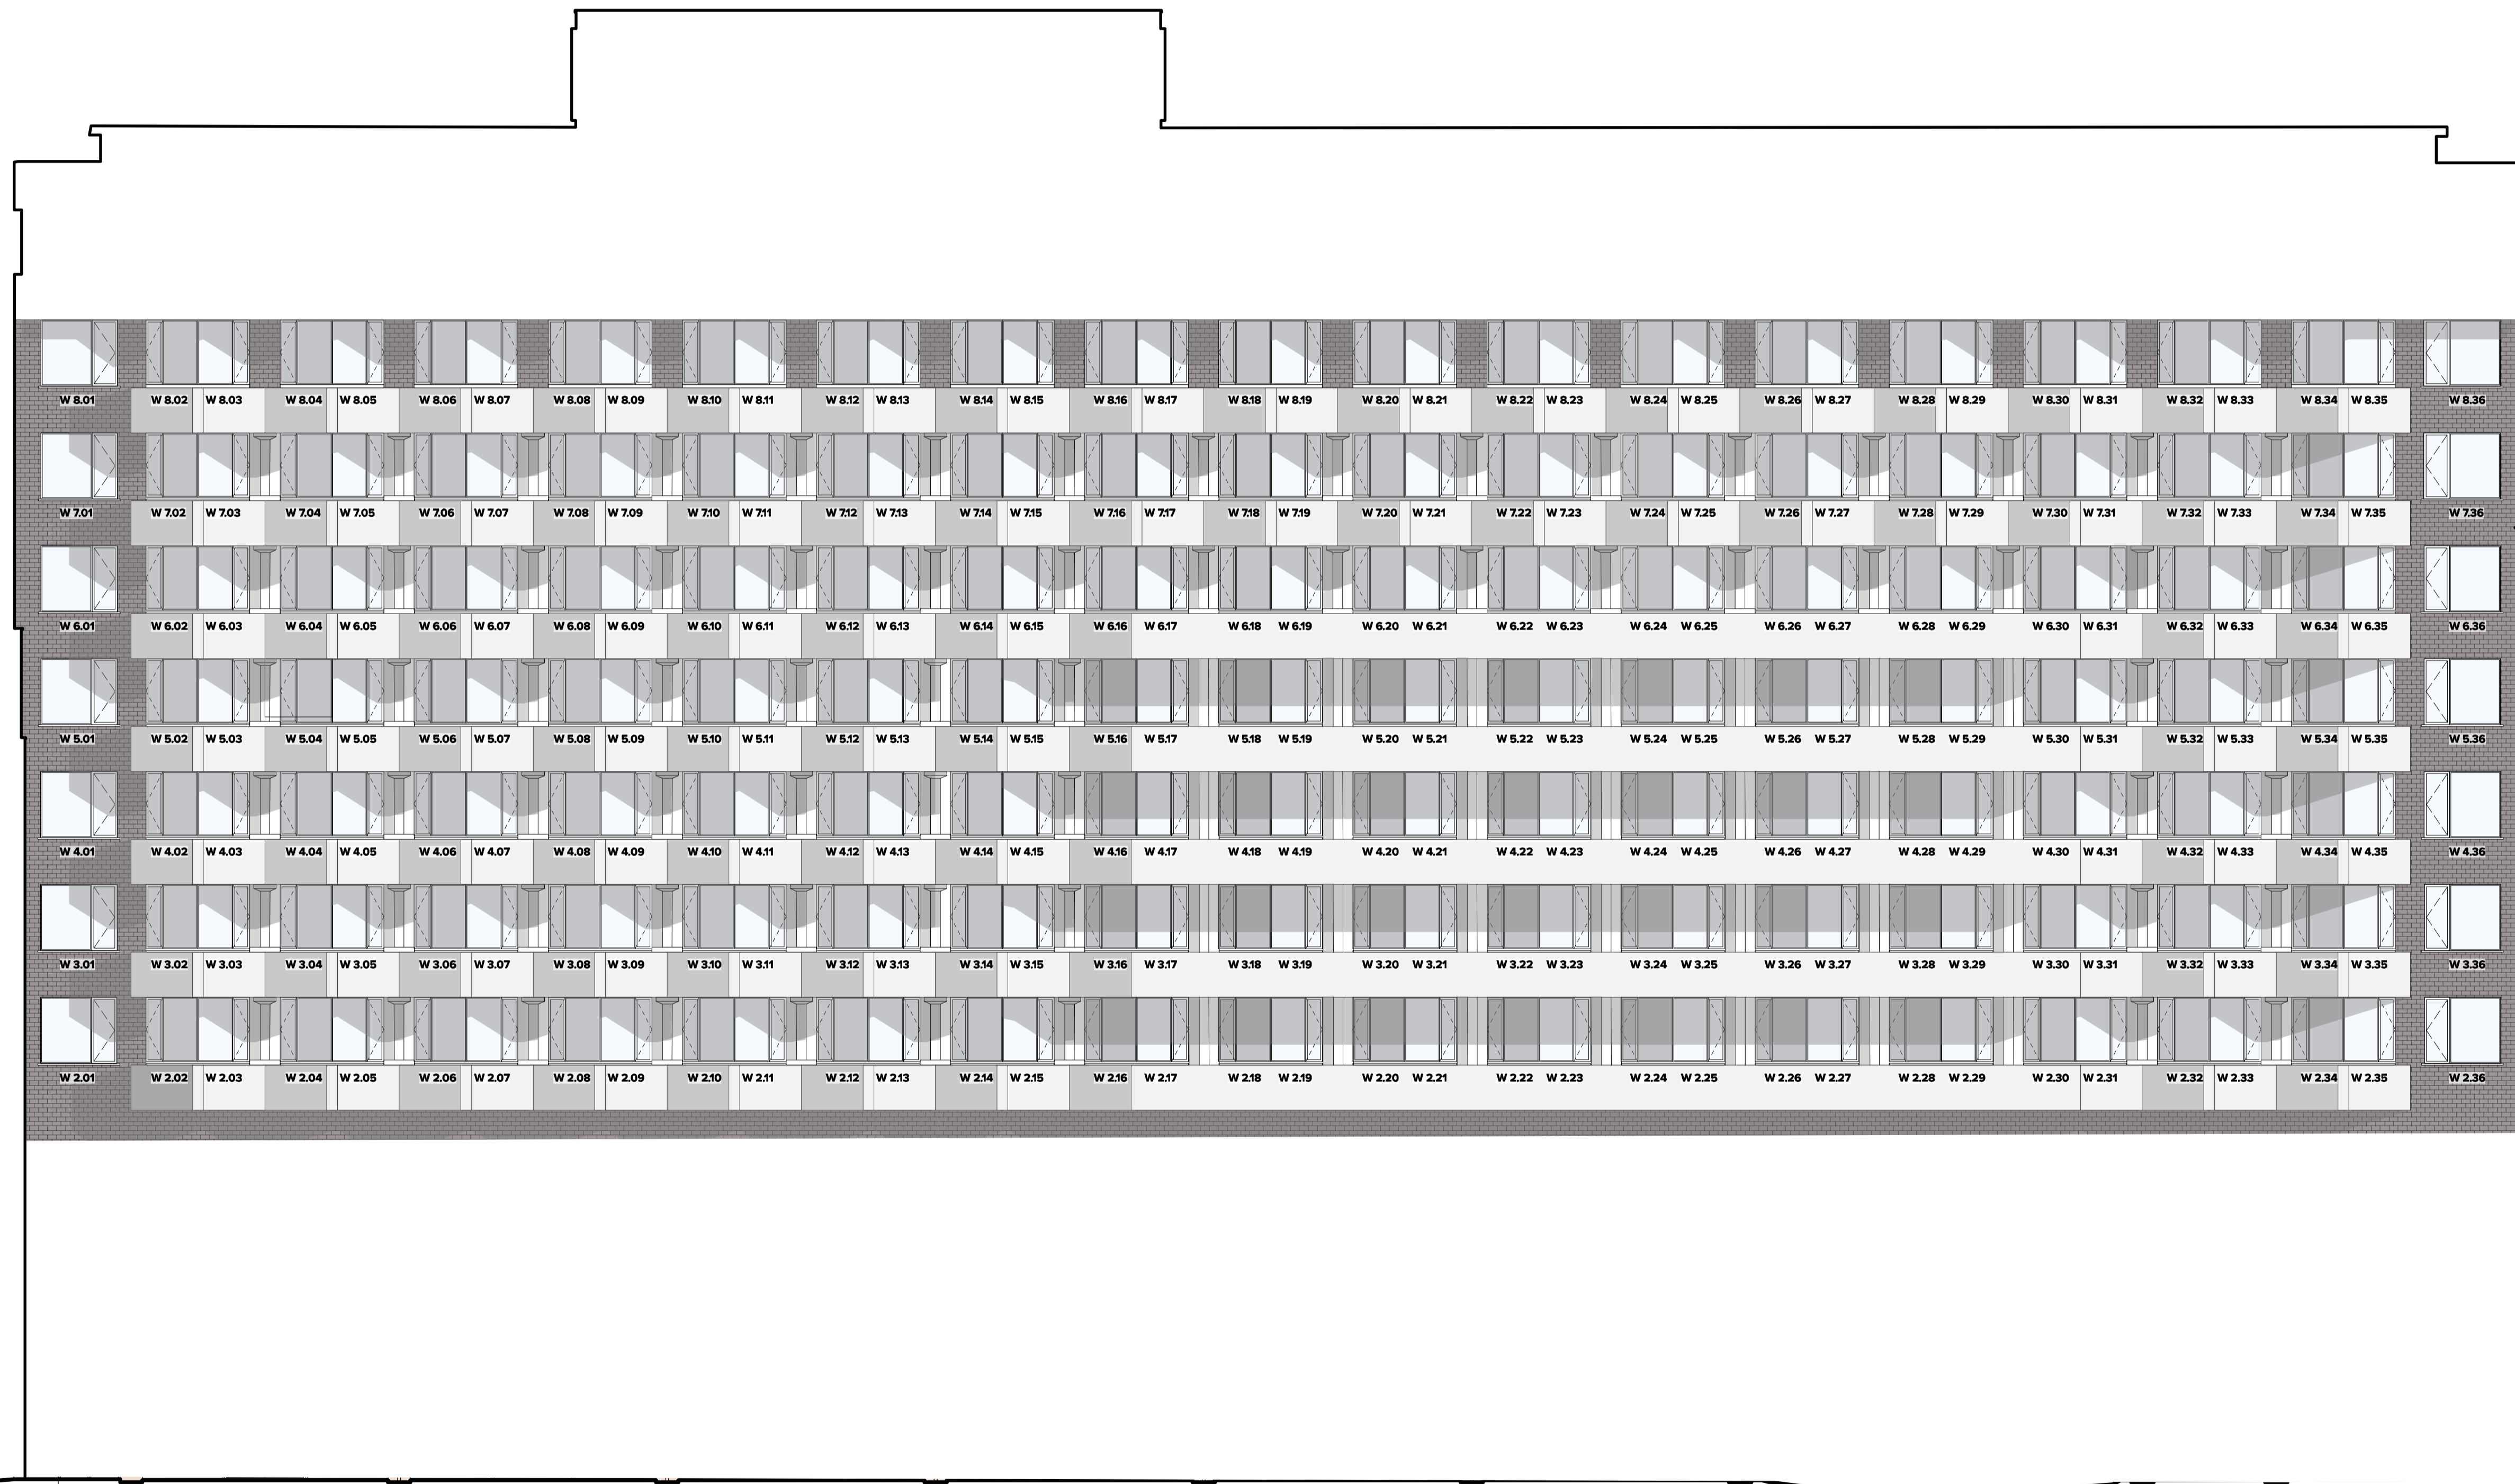

Sources:  
Survey supplied by Maltby Surveys. Original elevation data received April 2018, with updates October 2018 and March 2019.

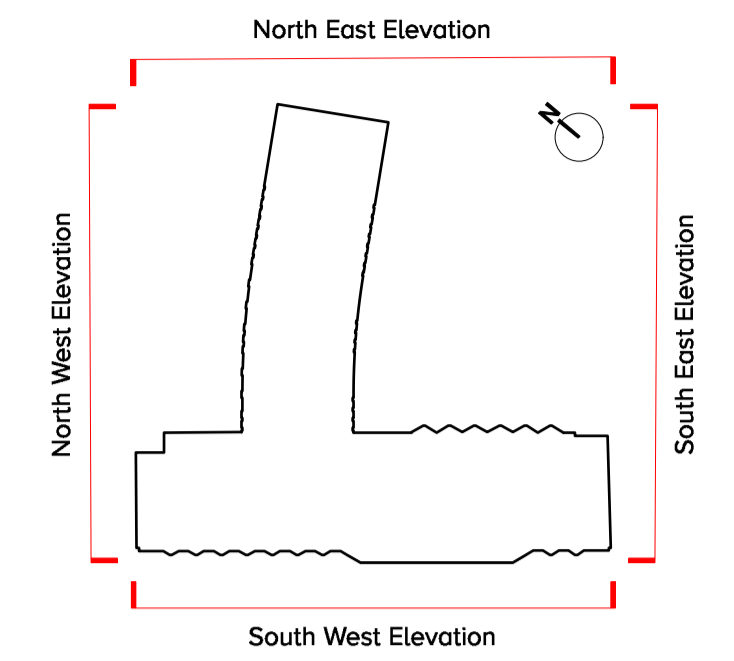