


NOTES

- DO NOT SCALE FROM THIS DRAWING, USE FIGURED DIMENSIONS ONLY, AND CHECK ALL DIMENSIONS ON SITE.
-


KEY

- SERVICES AT LOW LEVEL.
 - SERVICES BELOW FLOOR.
 - SERVICES IN CEILING VOID.
 - ◆ SVP SOIL & VENT STACK FROM ABOVE AND CONTINUES TO BELOW.
- SOIL AND WASTE CONNECTIONS TO STACKS GENERALLY AS FOLLOWS:
- B BATH: 40mm ϕ WASTE TO STACK.
 - Ba BASIN: 32mm ϕ WASTE TO STACK.
 - DW DISHWASHER: 40mm ϕ STANDPIPE AND WASTE TO STACK.
 - S SINK: 40mm ϕ WASTE TO STACK.
 - Sh SHOWER: 40mm ϕ WASTE TO STACK.
 - CD HWC DISCHARGE: 32mm ϕ POLYPROPYLENE PIPE CONNECTS TO STACK VIA HEPVO TRAP
 - [WC WC: 100mm ϕ SOIL TO STACK.
 - WM WASHING MACHINE: 40mm ϕ STANDPIPE AND WASTE TO STACK.

SOIL & WASTE SERVICES INTERACT WITH FABRIC OF BUILDING, ONLY FOR THE PENETRATIONS ON THE EXTERNAL WALL

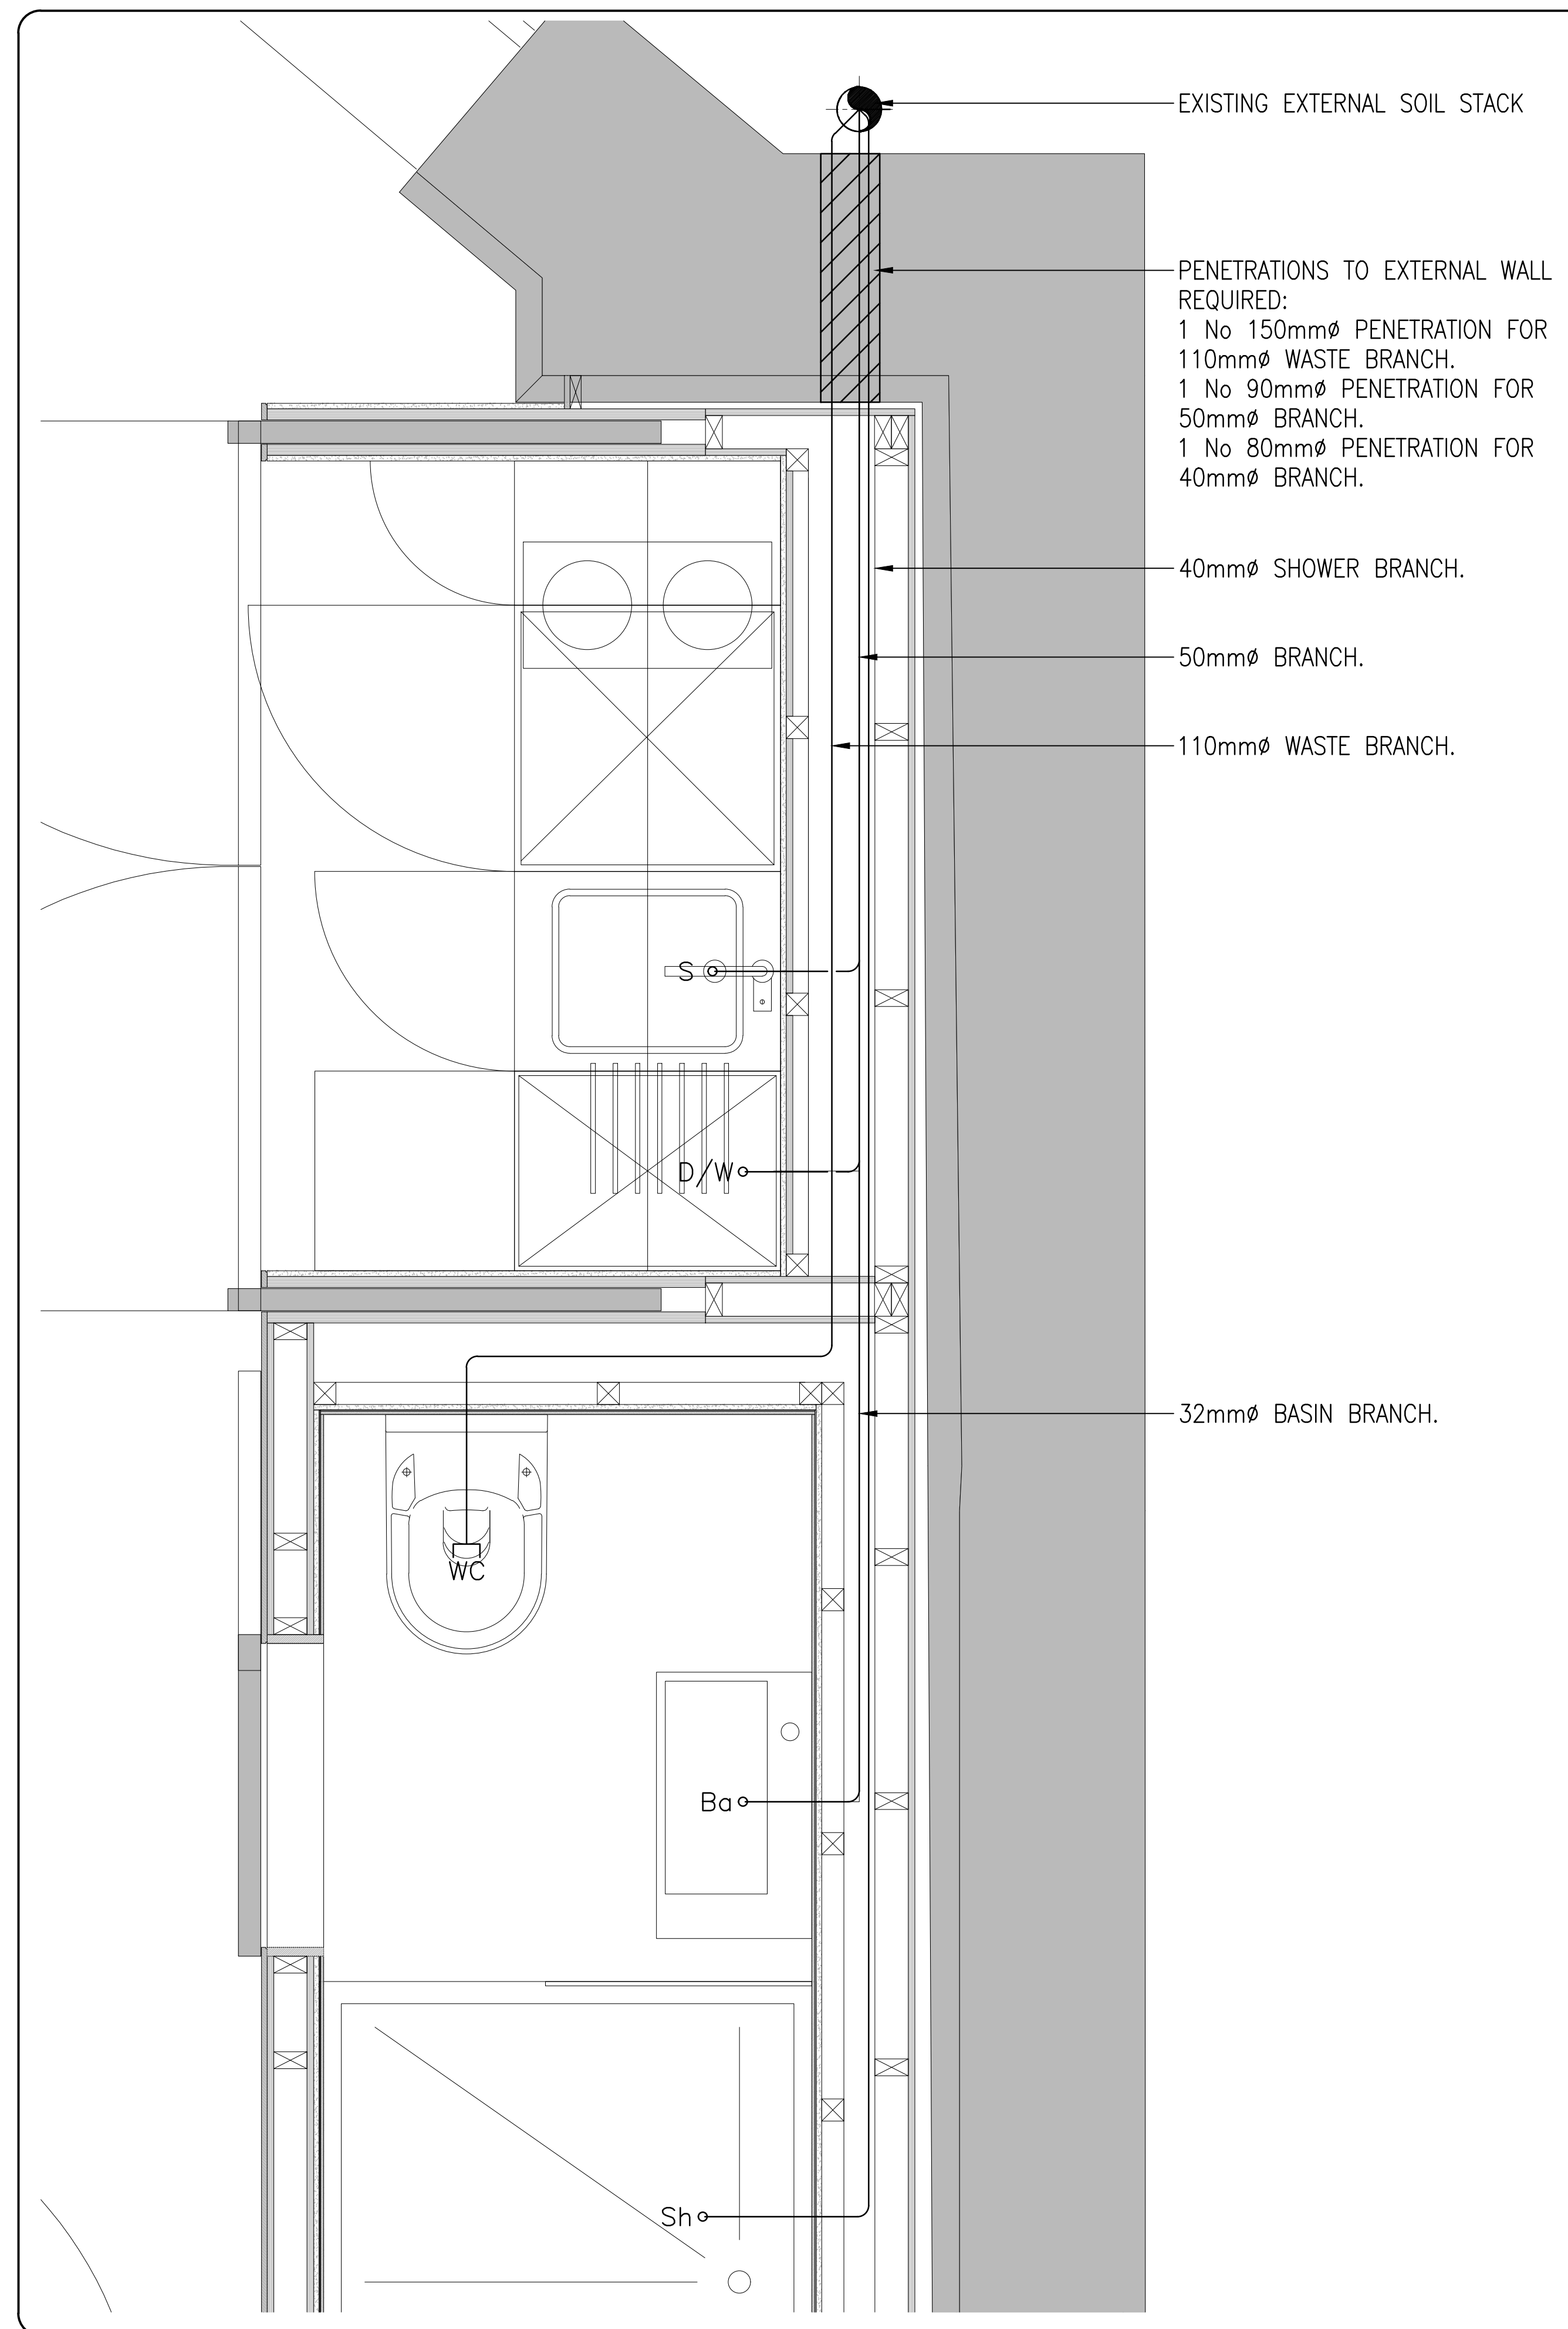

PLAN VIEW

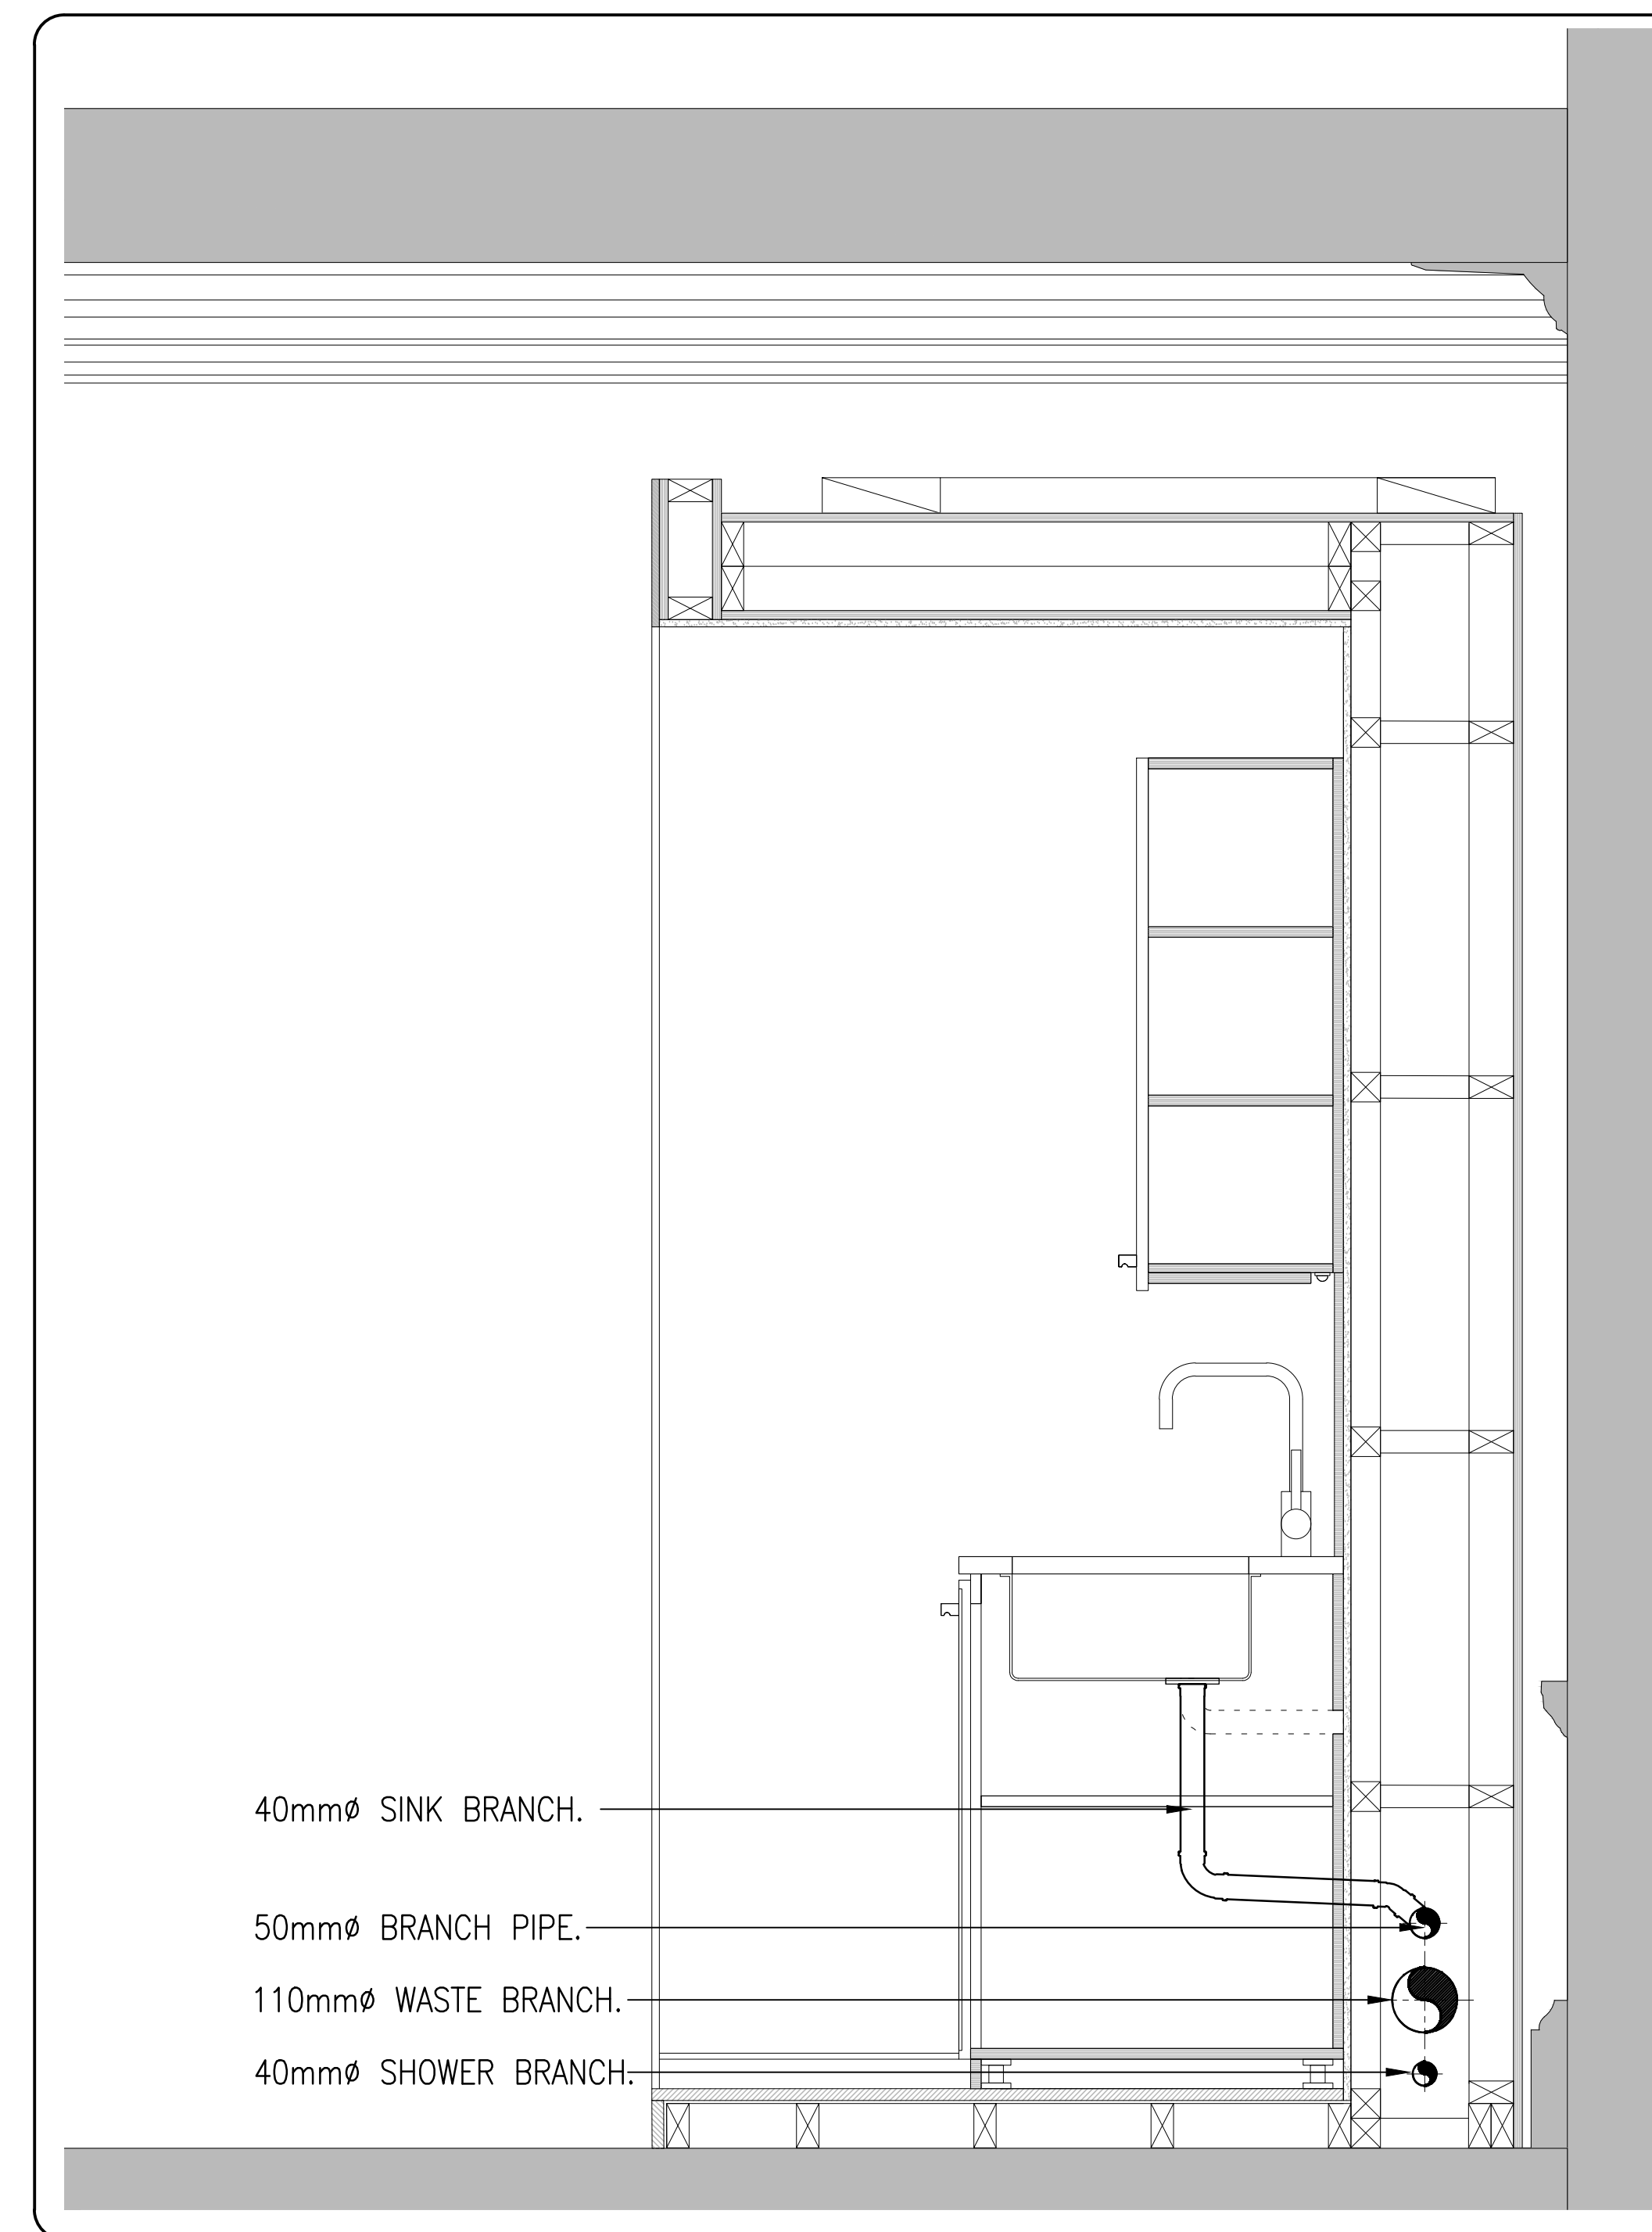

ELEVATION

PRELIMINARY

P2	03.05.19	RL	JH	PRELIMINARY ISSUE
P1	30.04.19	RL	JH	PRELIMINARY ISSUE
Rev	Date	CAD	Chkd	Description



Edelman House, 1238 High Road, London N20 0LH
Tel: 020 8446 9696 Fax: 020 8446 9900
E-Mail: enquiries@mwl-group.com

Client
FERNGLEN PROPERTIES LTD

Architect
THIRDWAY ARCHITECTURE

Project
THEOBALD'S ROAD

Drawing
POD DETAIL
SOIL AND WASTE SERVICES

Scale	Size	Engineer	Date
1:10	A1	RL	APR' 19

Drawing No.	Rev
2452-52-POD-00	P2