


NOTES

- DO NOT SCALE FROM THIS DRAWING, USE FIGURED DIMENSIONS ONLY, AND CHECK ALL DIMENSIONS ON SITE.
-


KEY

-----	SERVICES AT LOW LEVEL.
-----	SERVICES BELOW FLOOR.
-----	SERVICES IN CEILING VOID.
H/L	HIGH LEVEL.
L/L	LOW LEVEL.
F/A	FROM ABOVE.
F/B	FROM BELOW.
T/A	TO ABOVE.
T/B	TO BELOW.
MWS	MAINS WATER SERVICE.
CWS	COLD WATER SERVICE.
HWS	HOT WATER SERVICE.
HWS-F	HOT WATER SERVICE - FLOW.
HWS-R	HOT WATER SERVICE - RETURN.
●---C	COLD WATER TAP.
●---H	HOT WATER TAP.
●---WM	WASHING MACHINE TAP.
●---DW	DISHWASHER TAP.
(HWC)	HOT WATER CYLINDER.
BATH	- 22mm ϕ HWS & CWS.
SHOWER	- 15mm ϕ HWS & CWS.
BASIN	- 15mm ϕ HWS & CWS.
WC	- 15mm ϕ CWS.
SINK	- 15mm ϕ HWS & MWS.
DISHWASHER	- 15mm ϕ MWS.
WASHING MACHINE	- 15mm ϕ HWS & MWS.

WATER SERVICES RELATIONSHIP WITH ORIGINAL STRUCTURE: PENETRATIONS IN EXISTING JOISTS TO BE DRILLED. NO ALTERATIONS TO BUILDING FABRIC

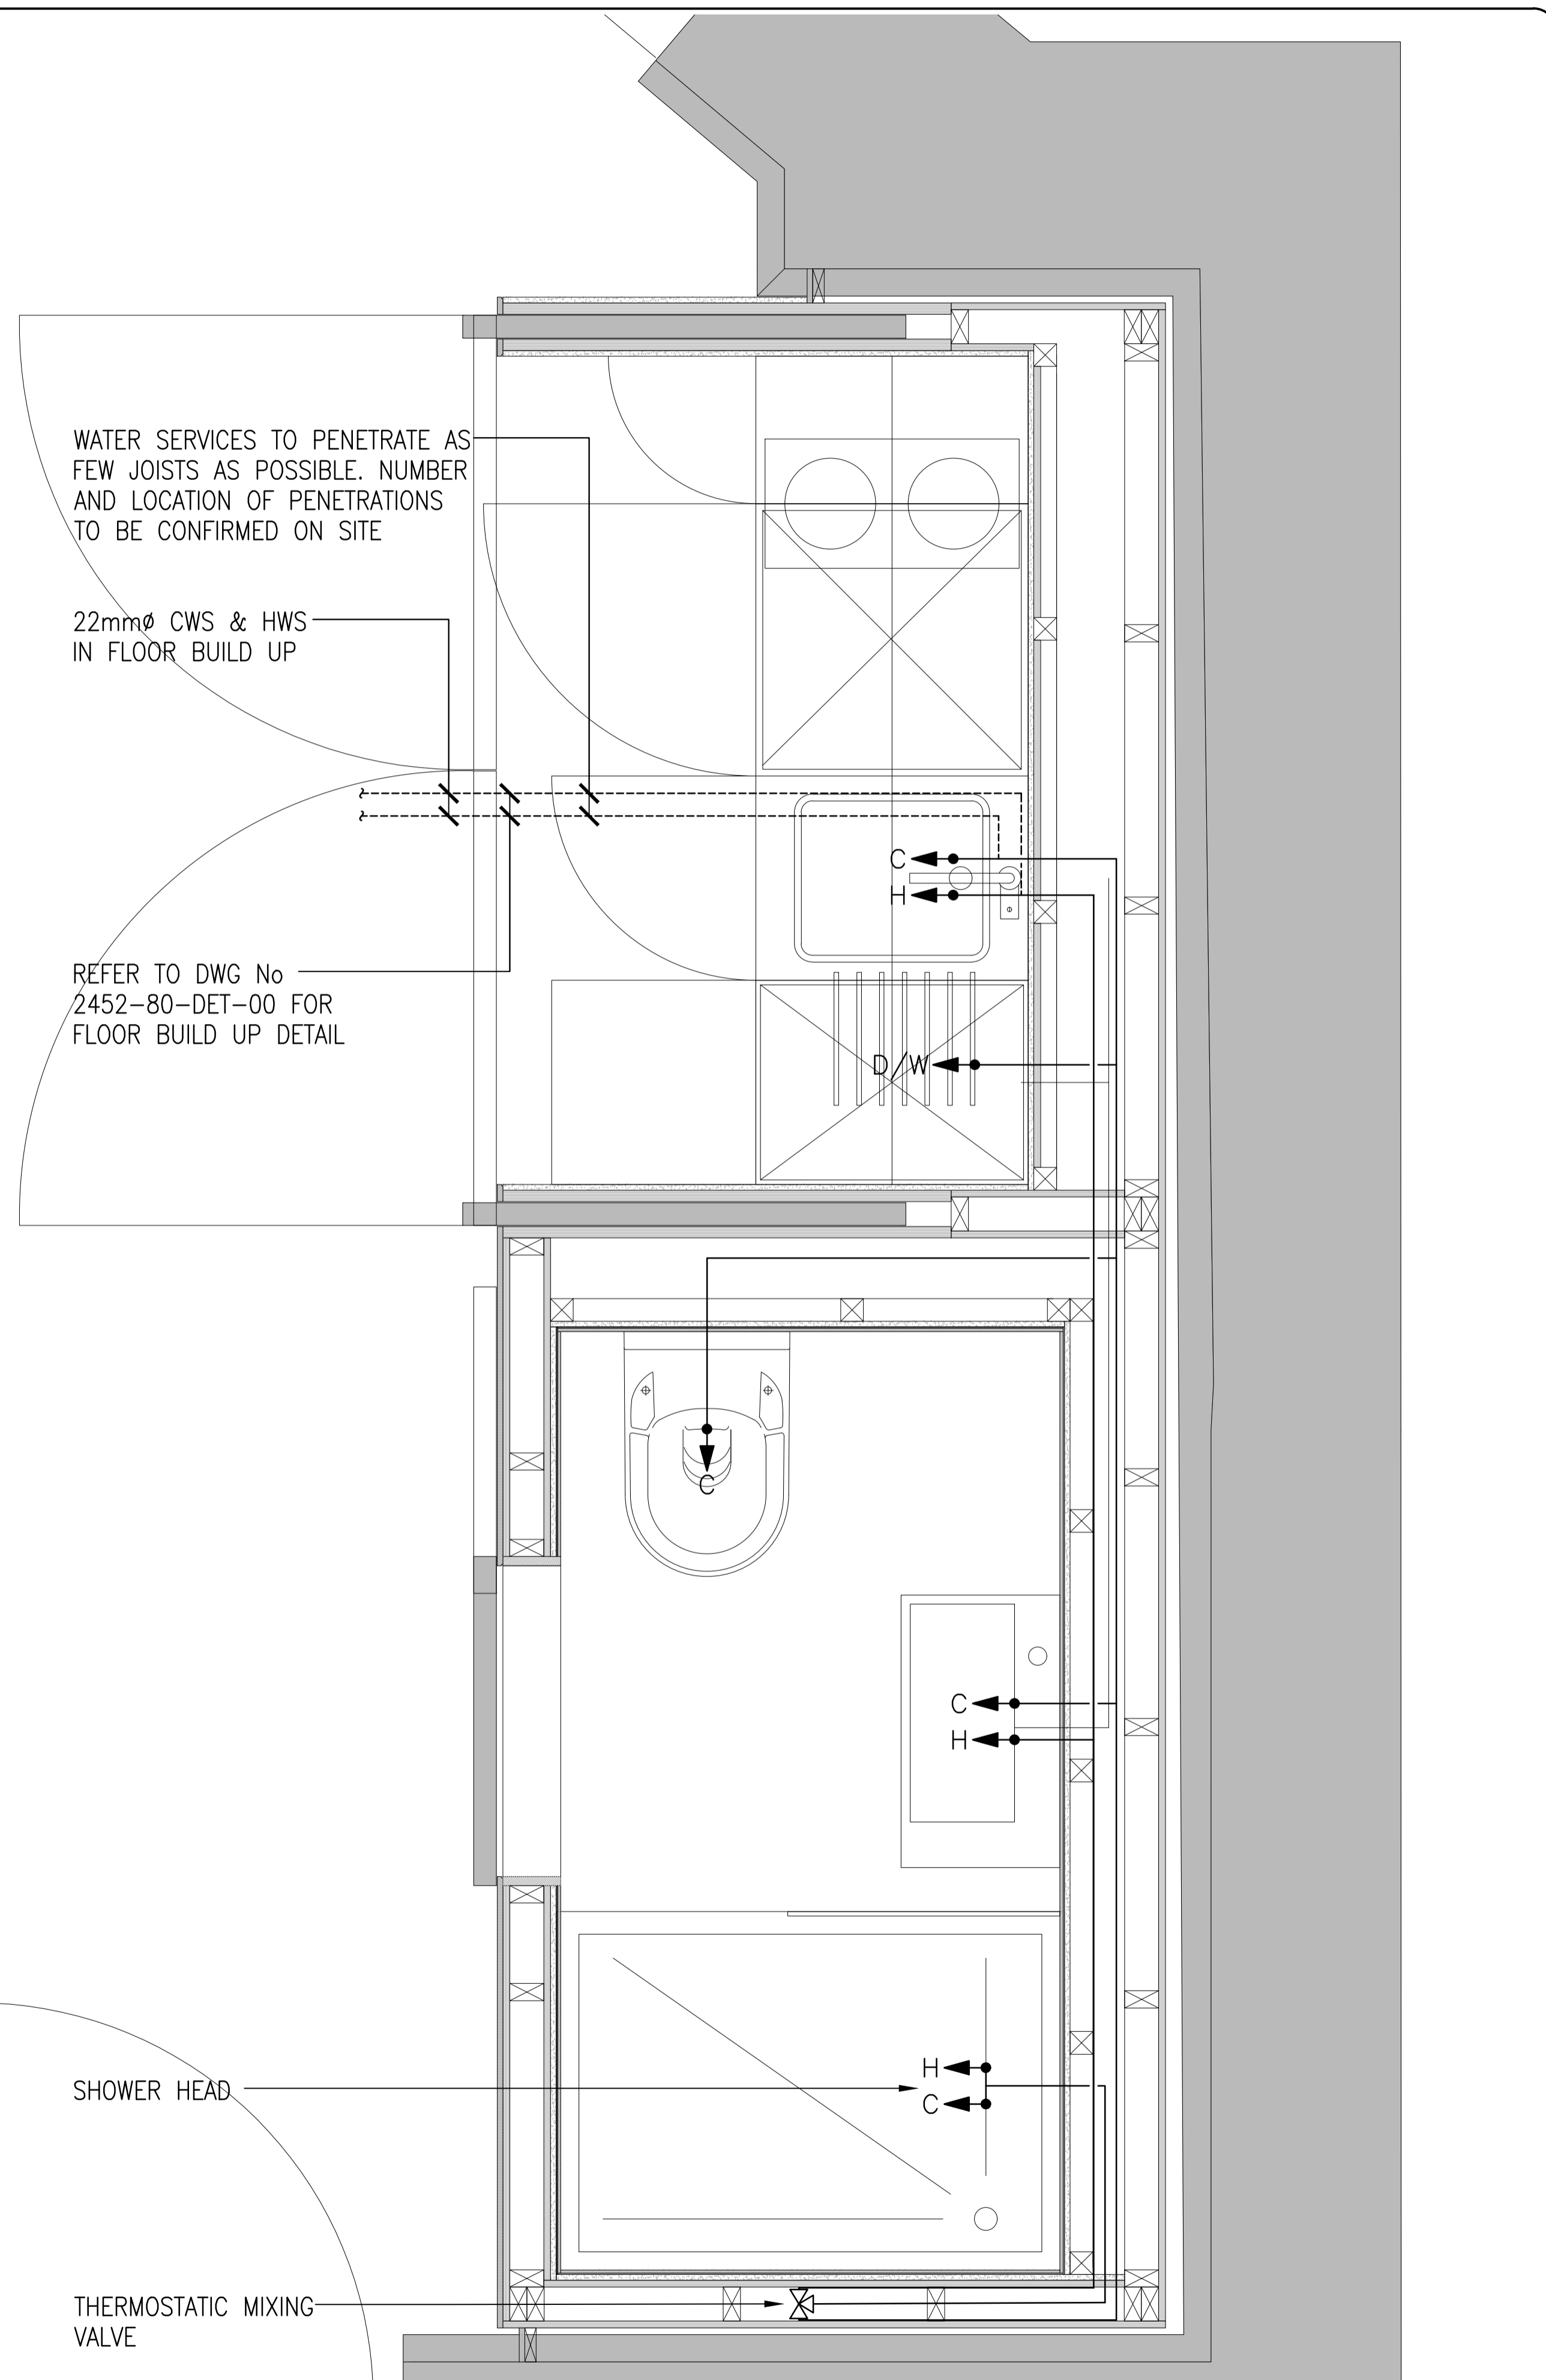

PLAN VIEW

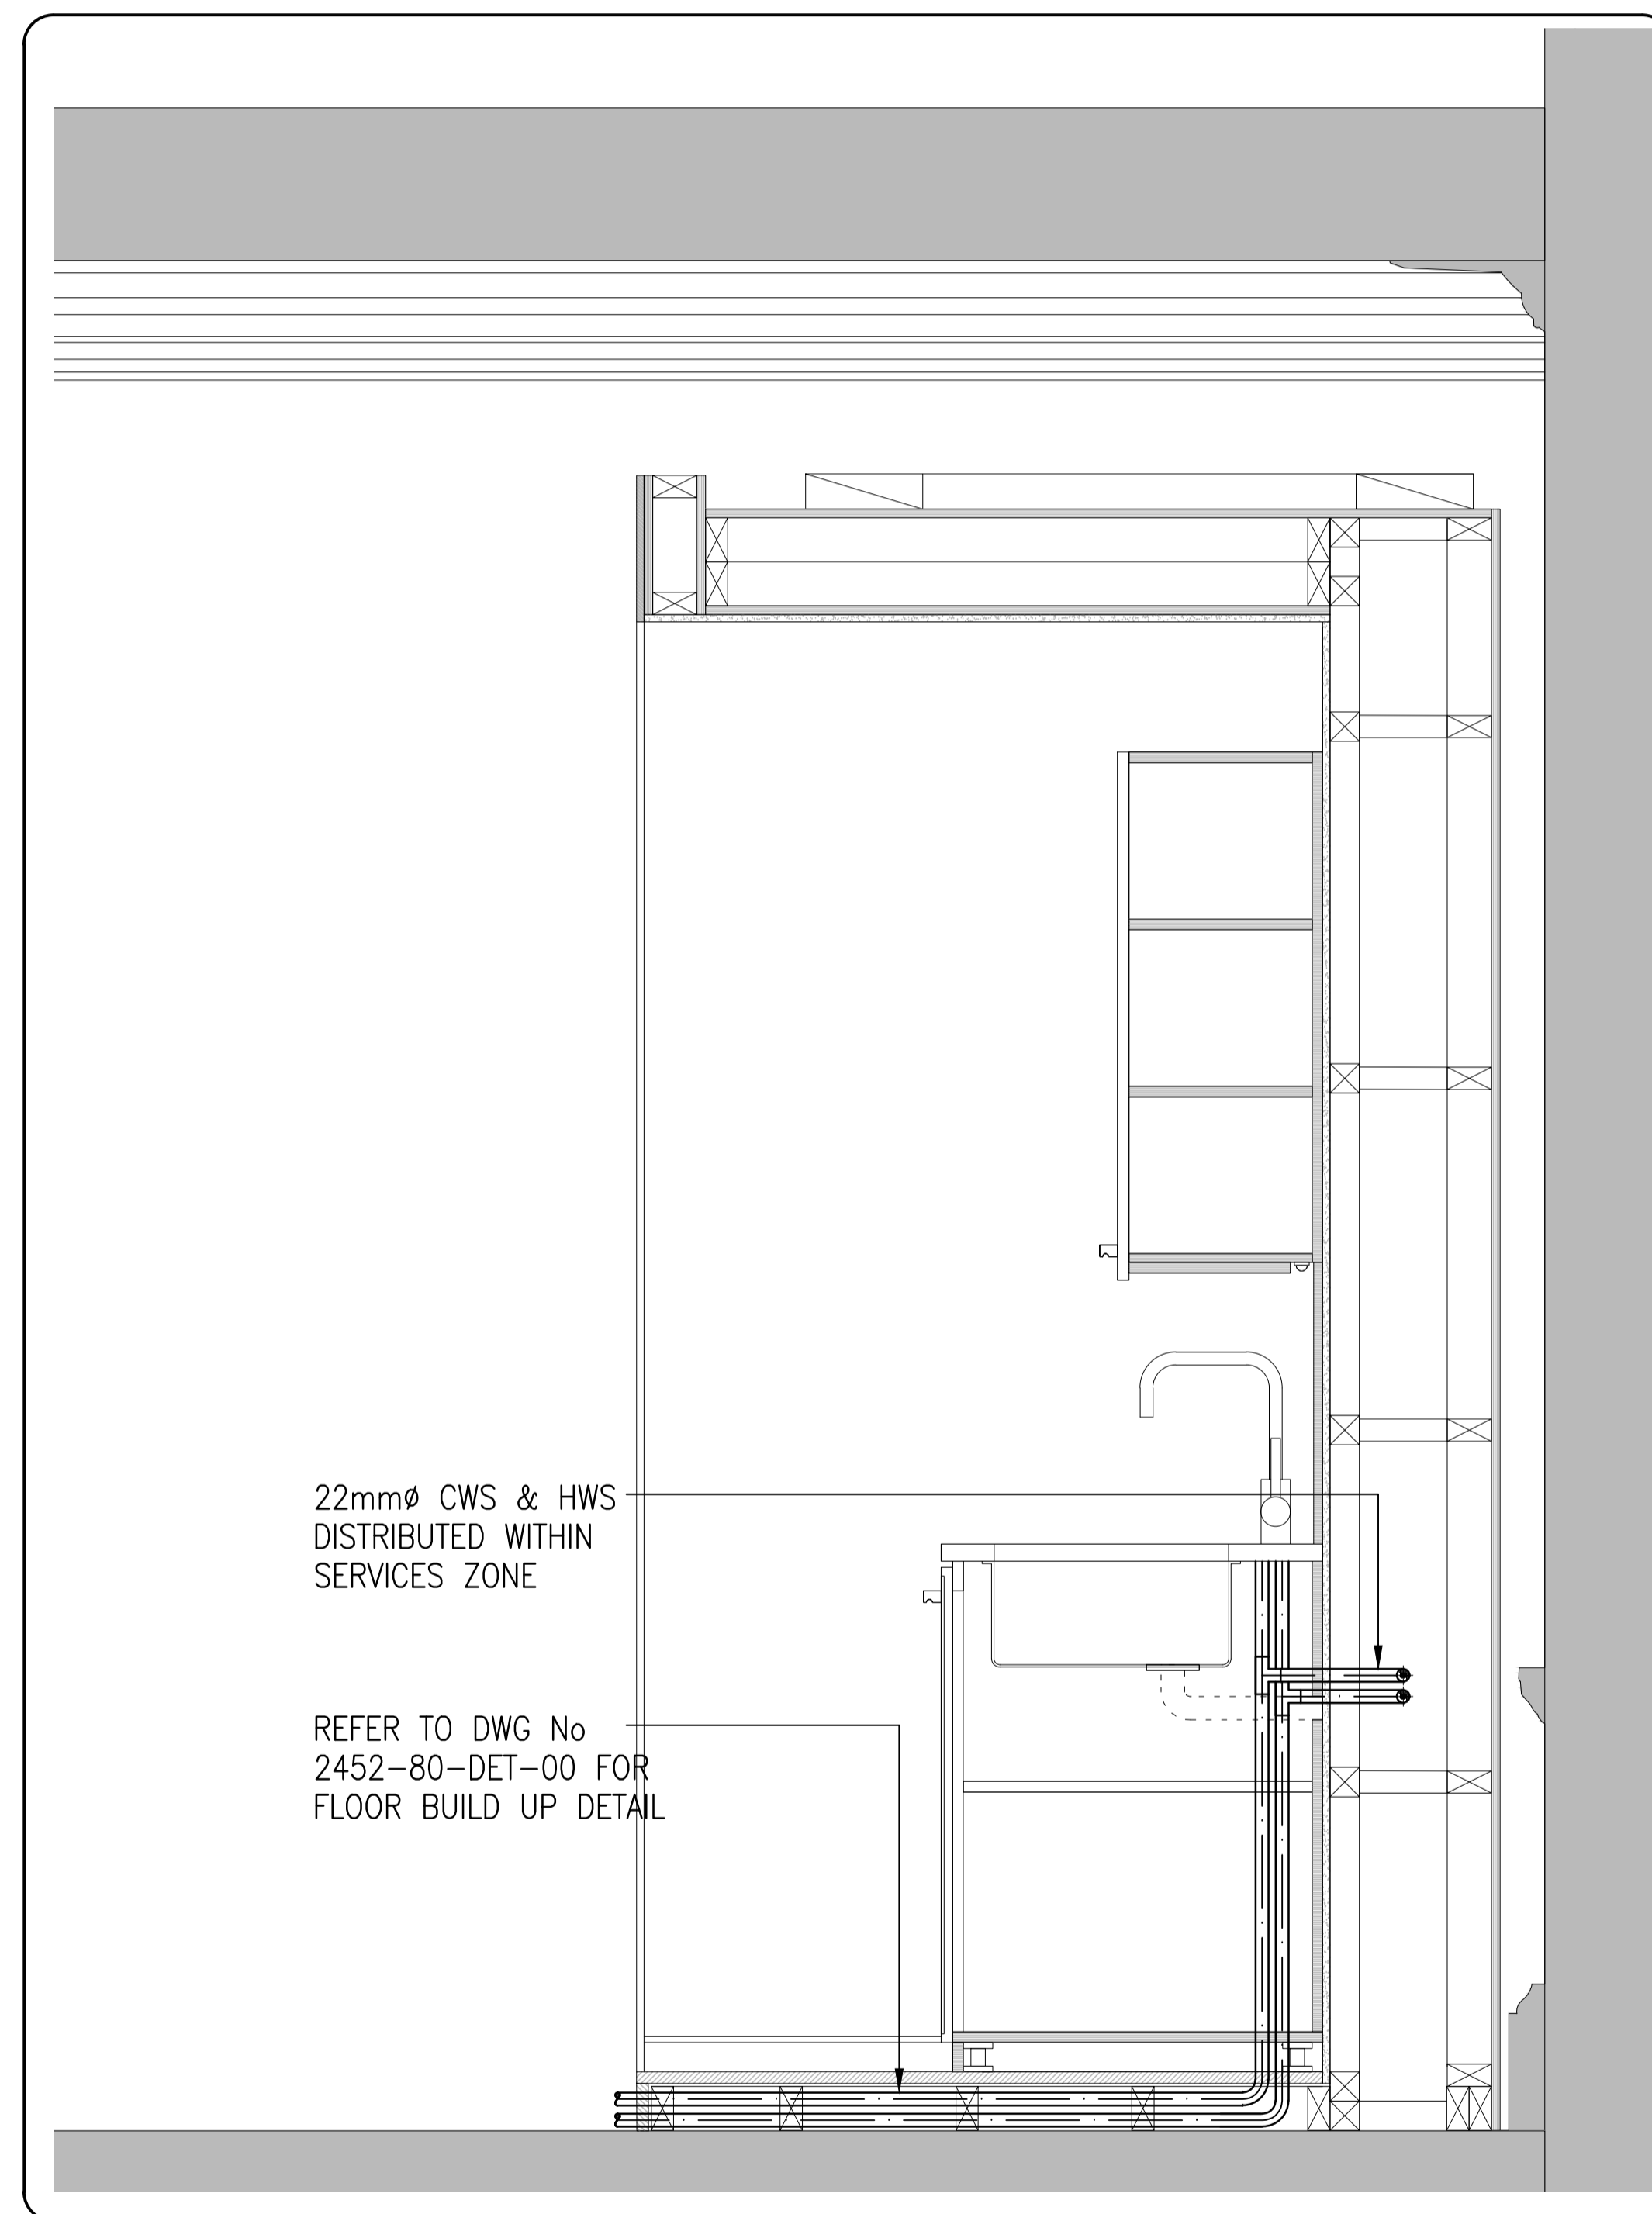

ELEVATION

PRELIMINARY

P2	03.05.19	RL	JH	PRELIMINARY ISSUE
P1	30.04.19	RL	JH	PRELIMINARY ISSUE
Rev	Date	CAD	Chkd	Description



Edelman House, 1238 High Road, London N20 0LH
Tel: 020 8446 9696 Fax: 020 8446 9900
E-Mail: enquiries@mwl-group.com

Client
FERNGLEN PROPERTIES LTD

Architect
THIRDWAY ARCHITECTURE

Project
THEOBALD'S ROAD

Drawing POD DETAIL WATER SERVICES			
Scale 1:10	Size A1	Engineer RL	Date APR' 19

Drawing No. 2452-53-POD-00	Rev P2
--------------------------------------	------------------