


NOTES


- DO NOT SCALE FROM THIS DRAWING, USE FIGURED DIMENSIONS ONLY, AND CHECK ALL DIMENSIONS ON SITE.

KEY:

- FS FLOOR SENSOR
- ▭ AREA COVERED BY UNDER FLOOR HEATING

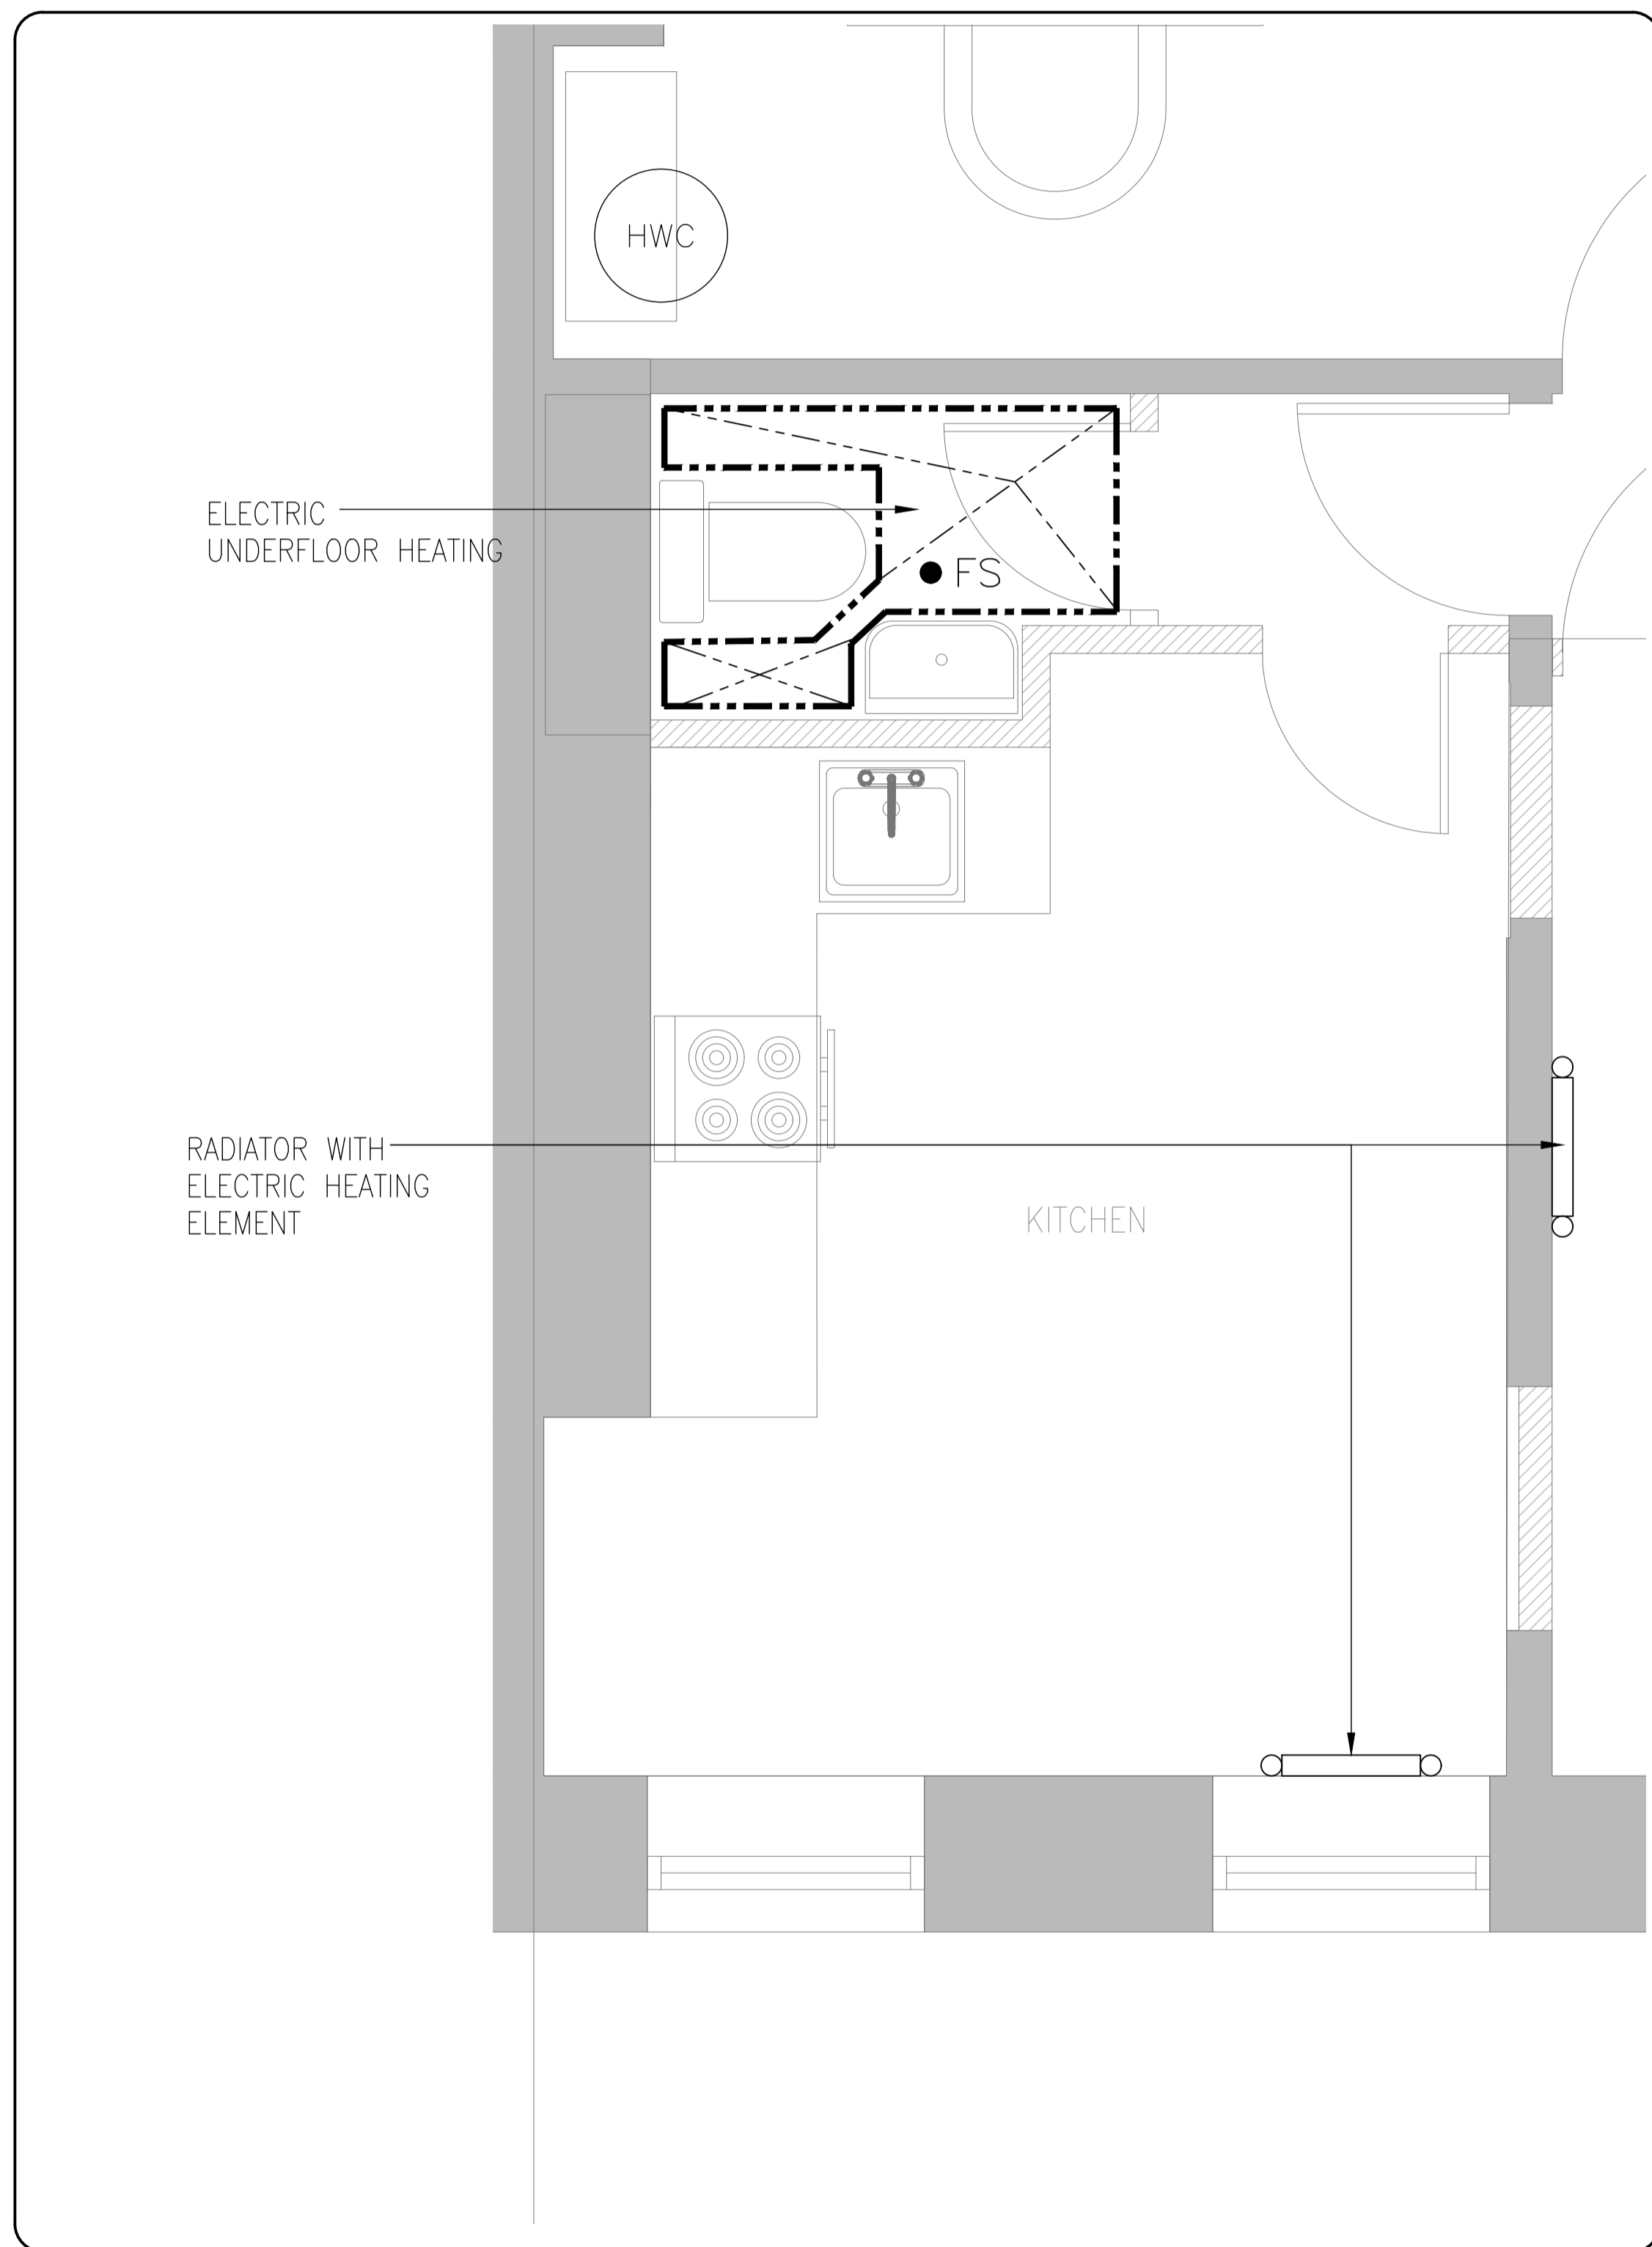

SECOND FLOOR
DUPLEX DETAIL

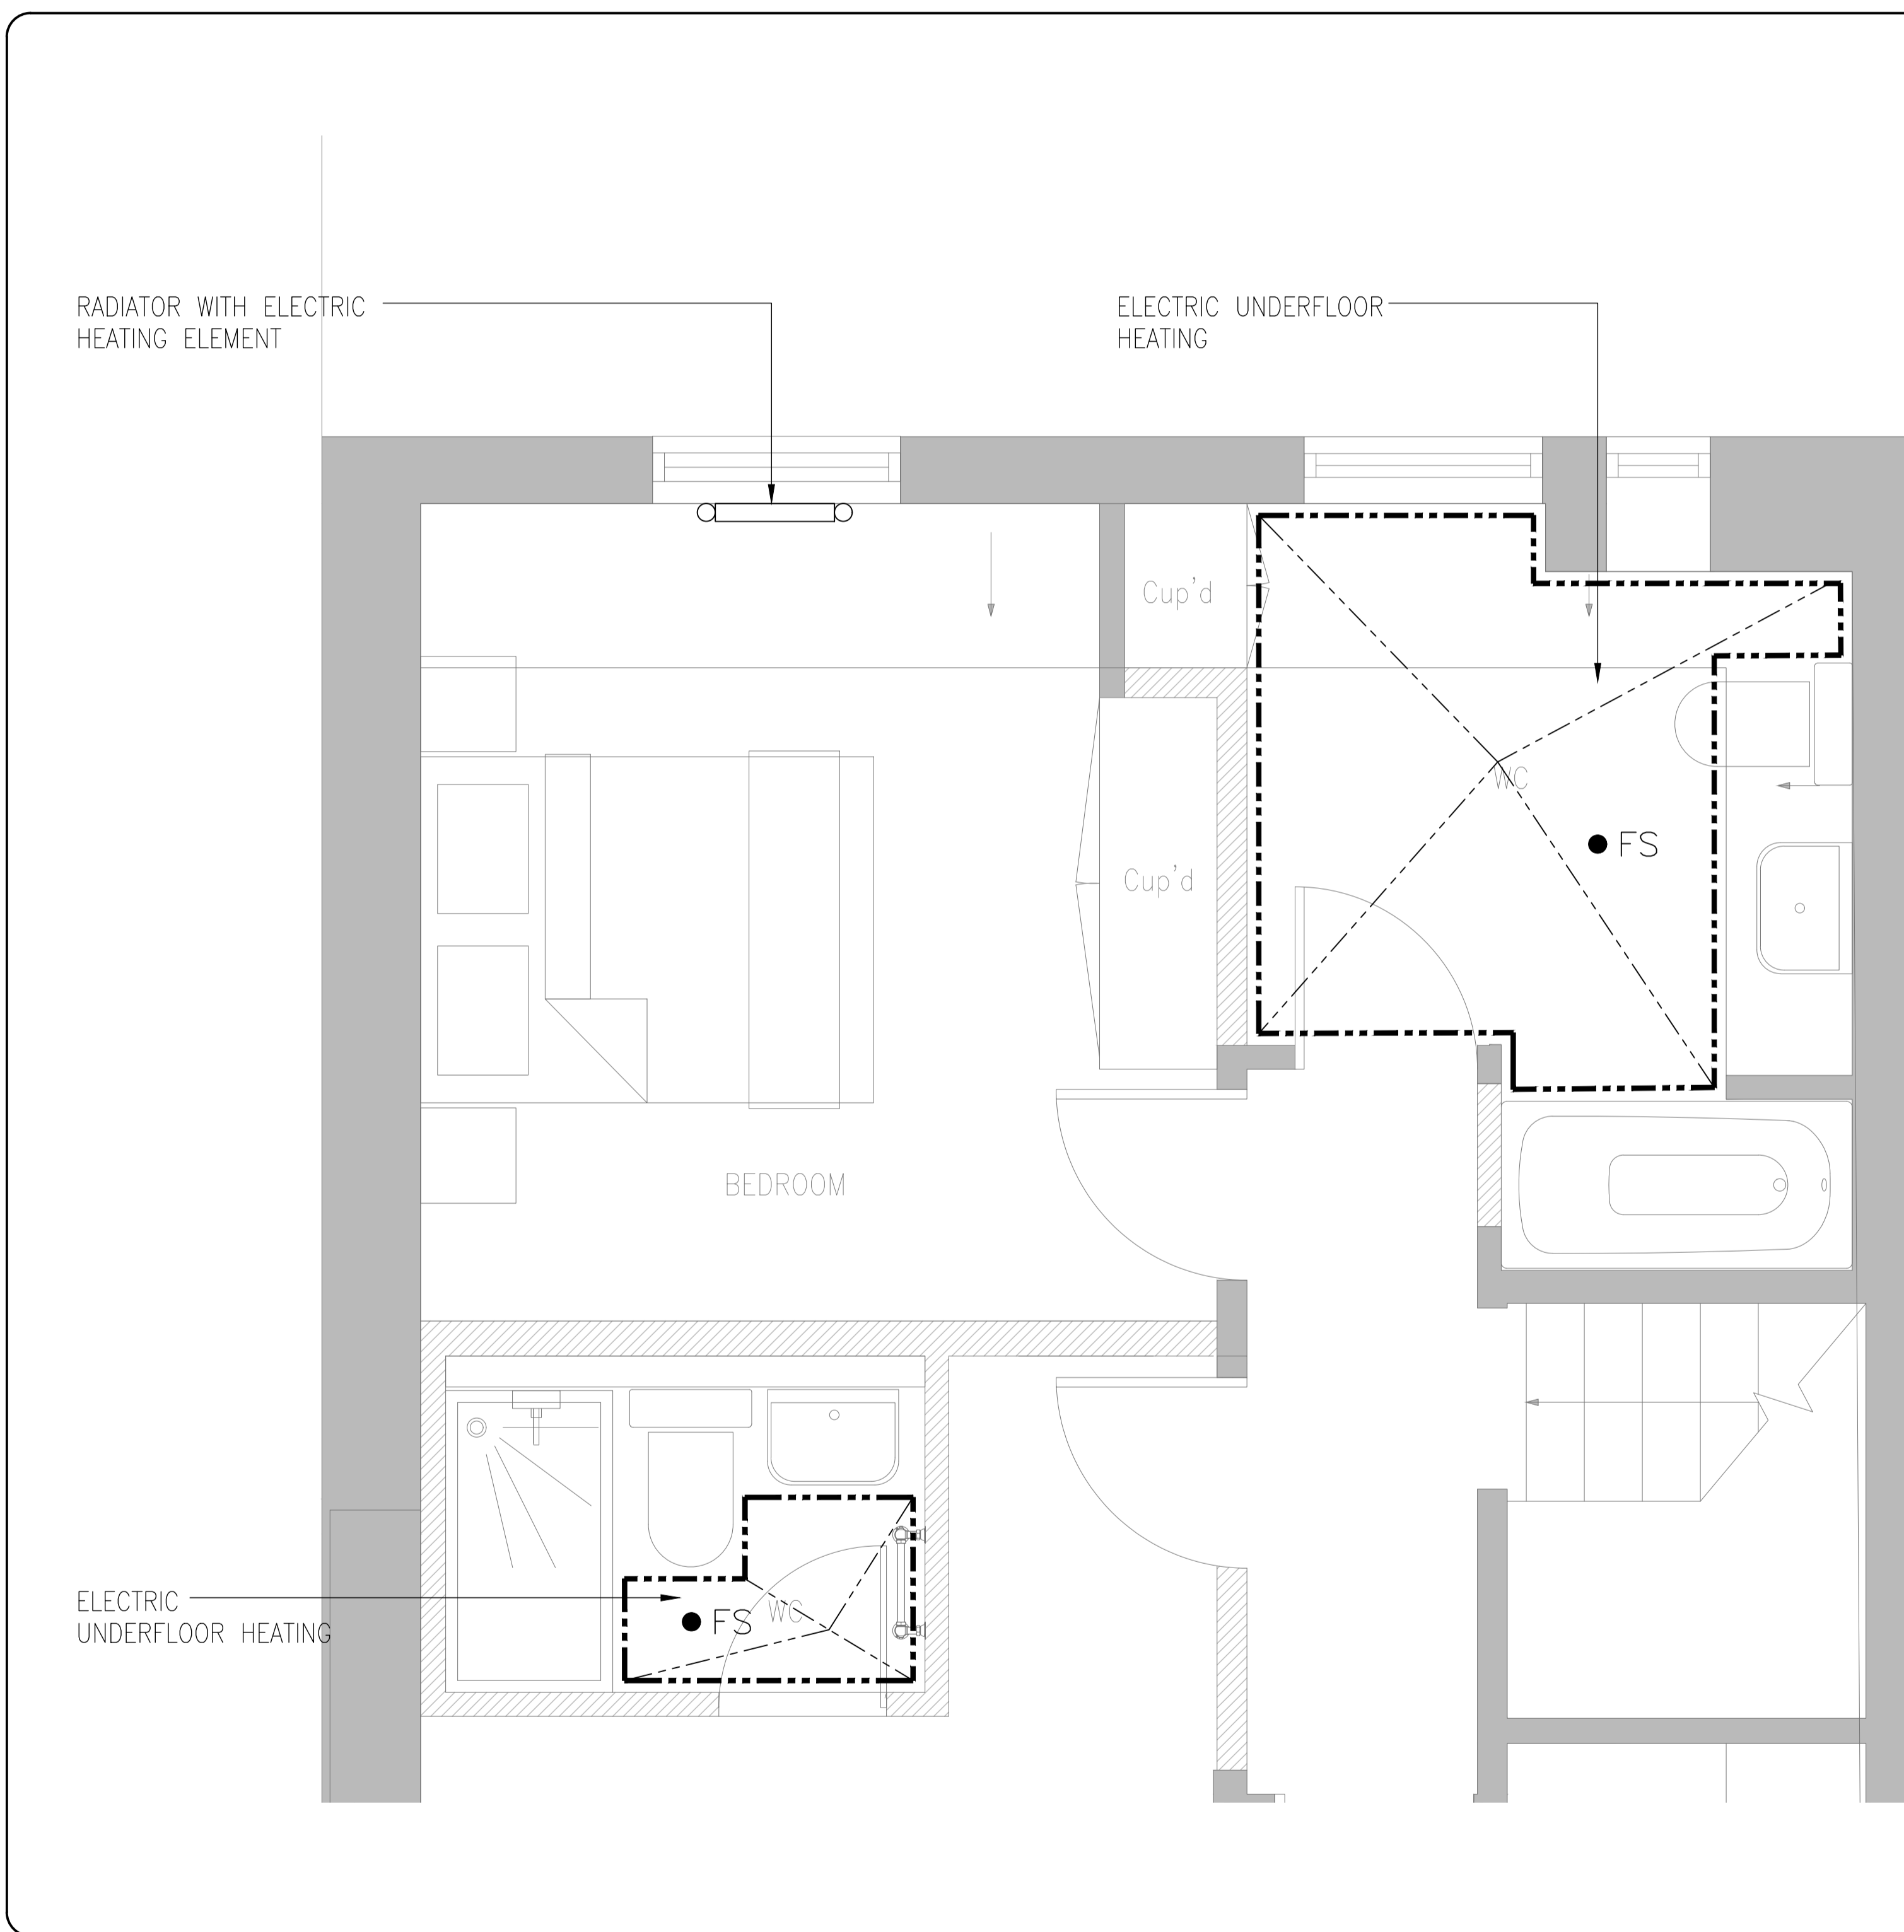

THIRD FLOOR
DUPLEX DETAIL

PRELIMINARY

Rev	Date	CAD/Chkd	Description
P1	03.05.19	RL JH	PRELIMINARY ISSUE



Edelman House, 1238 High Road, London N20 0LH
Tel: 020 8446 9696 Fax: 020 8446 9900
E-Mail: enquiries@mwl-group.com

Client
FERNGLEN PROPERTIES LTD

Architect
THIRDWAY ARCHITECTURE

Project
THEOBALDS ROAD

Drawing
TYPICAL DETAIL
HEATING SERVICES
SECOND & THIRD FLOOR

Scale	Size	Engineer	Date
1:20	A1	RL	APR' 19

Drawing No.	Rev
2452-H20-56-DET-00	P1