



**NOTES**  
 1. DO NOT SCALE FROM THIS DRAWING, USE FIGURED DIMENSIONS ONLY, AND CHECK ALL DIMENSIONS ON SITE.

**KEY**

—	SERVICES AT LOW LEVEL.
- - - -	SERVICES BELOW FLOOR.
- · - · -	SERVICES IN CEILING VOID.
H/L	HIGH LEVEL.
L/L	LOW LEVEL.
F/A	FROM ABOVE.
F/B	FROM BELOW.
T/A	TO ABOVE.
T/B	TO BELOW.
⊗	EXTRACT FAN.
⊗	KITCHEN COOKER HOOD.
⊗	FLAT DUCT
⊗	CEILING MOUNTED EXTRACT GRILLE.
⊗	EXHAUST AIR BRICK

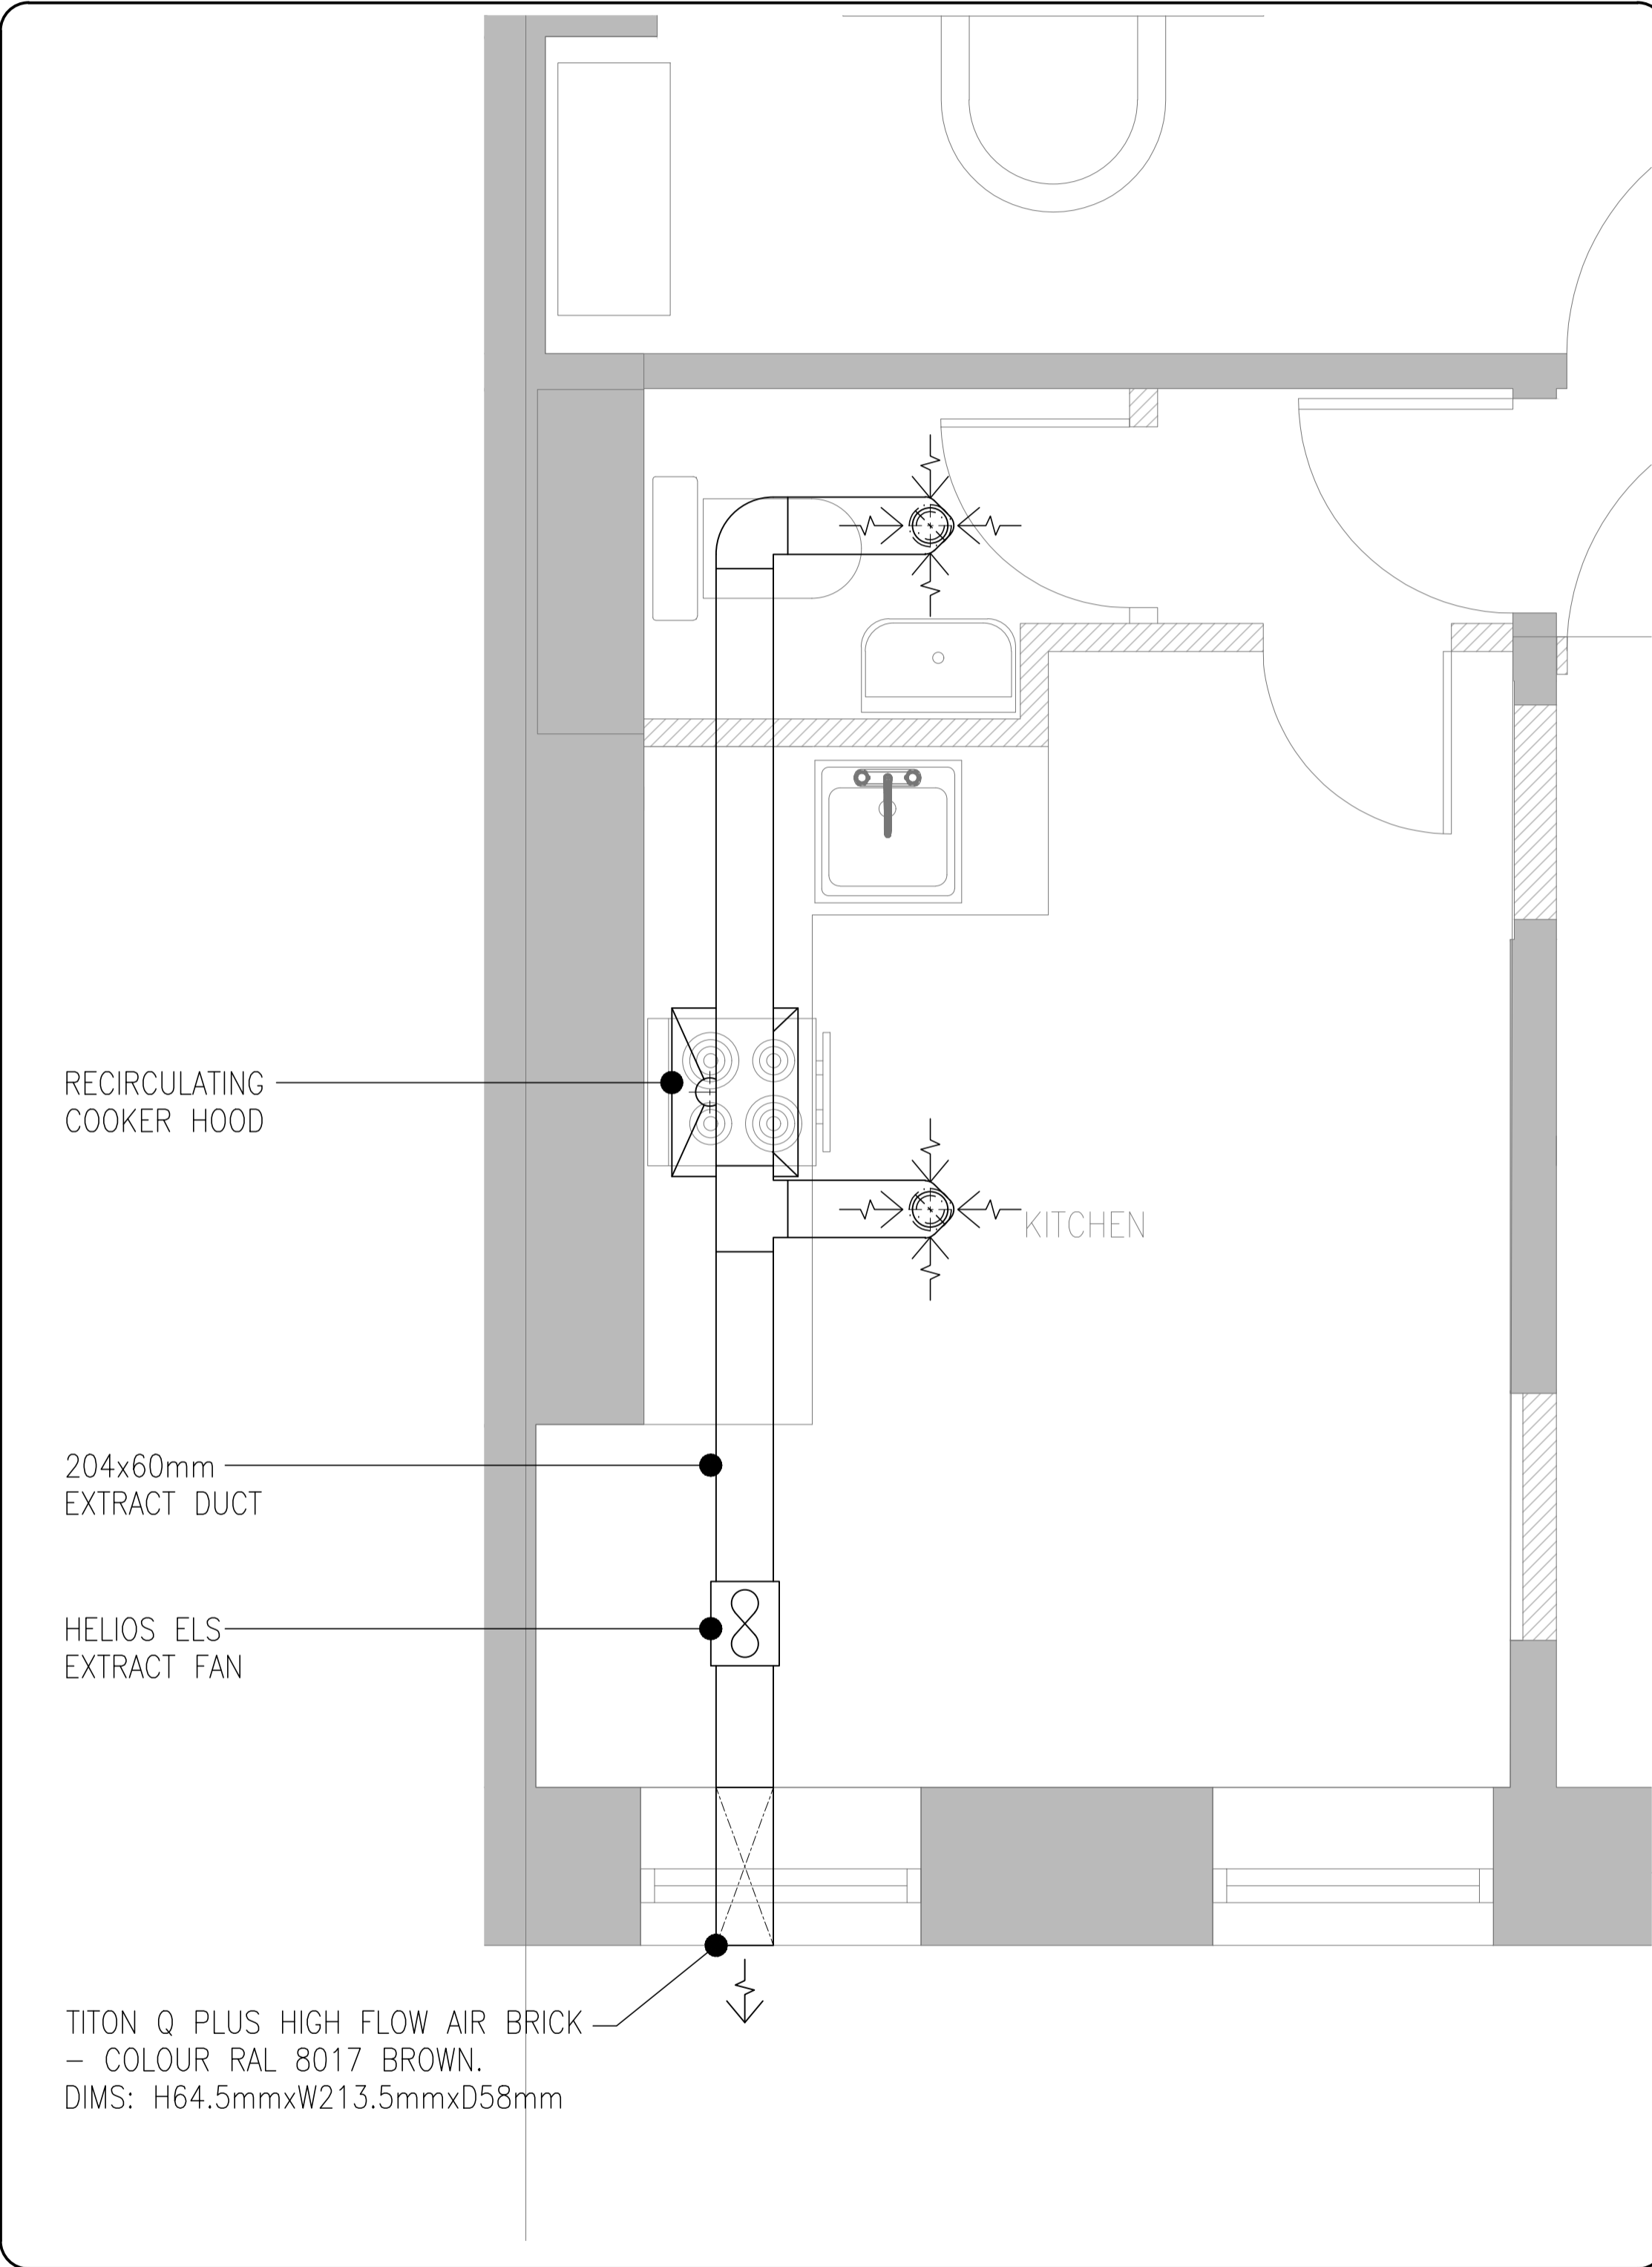

**SECOND FLOOR  
 DUPLEX DETAIL**

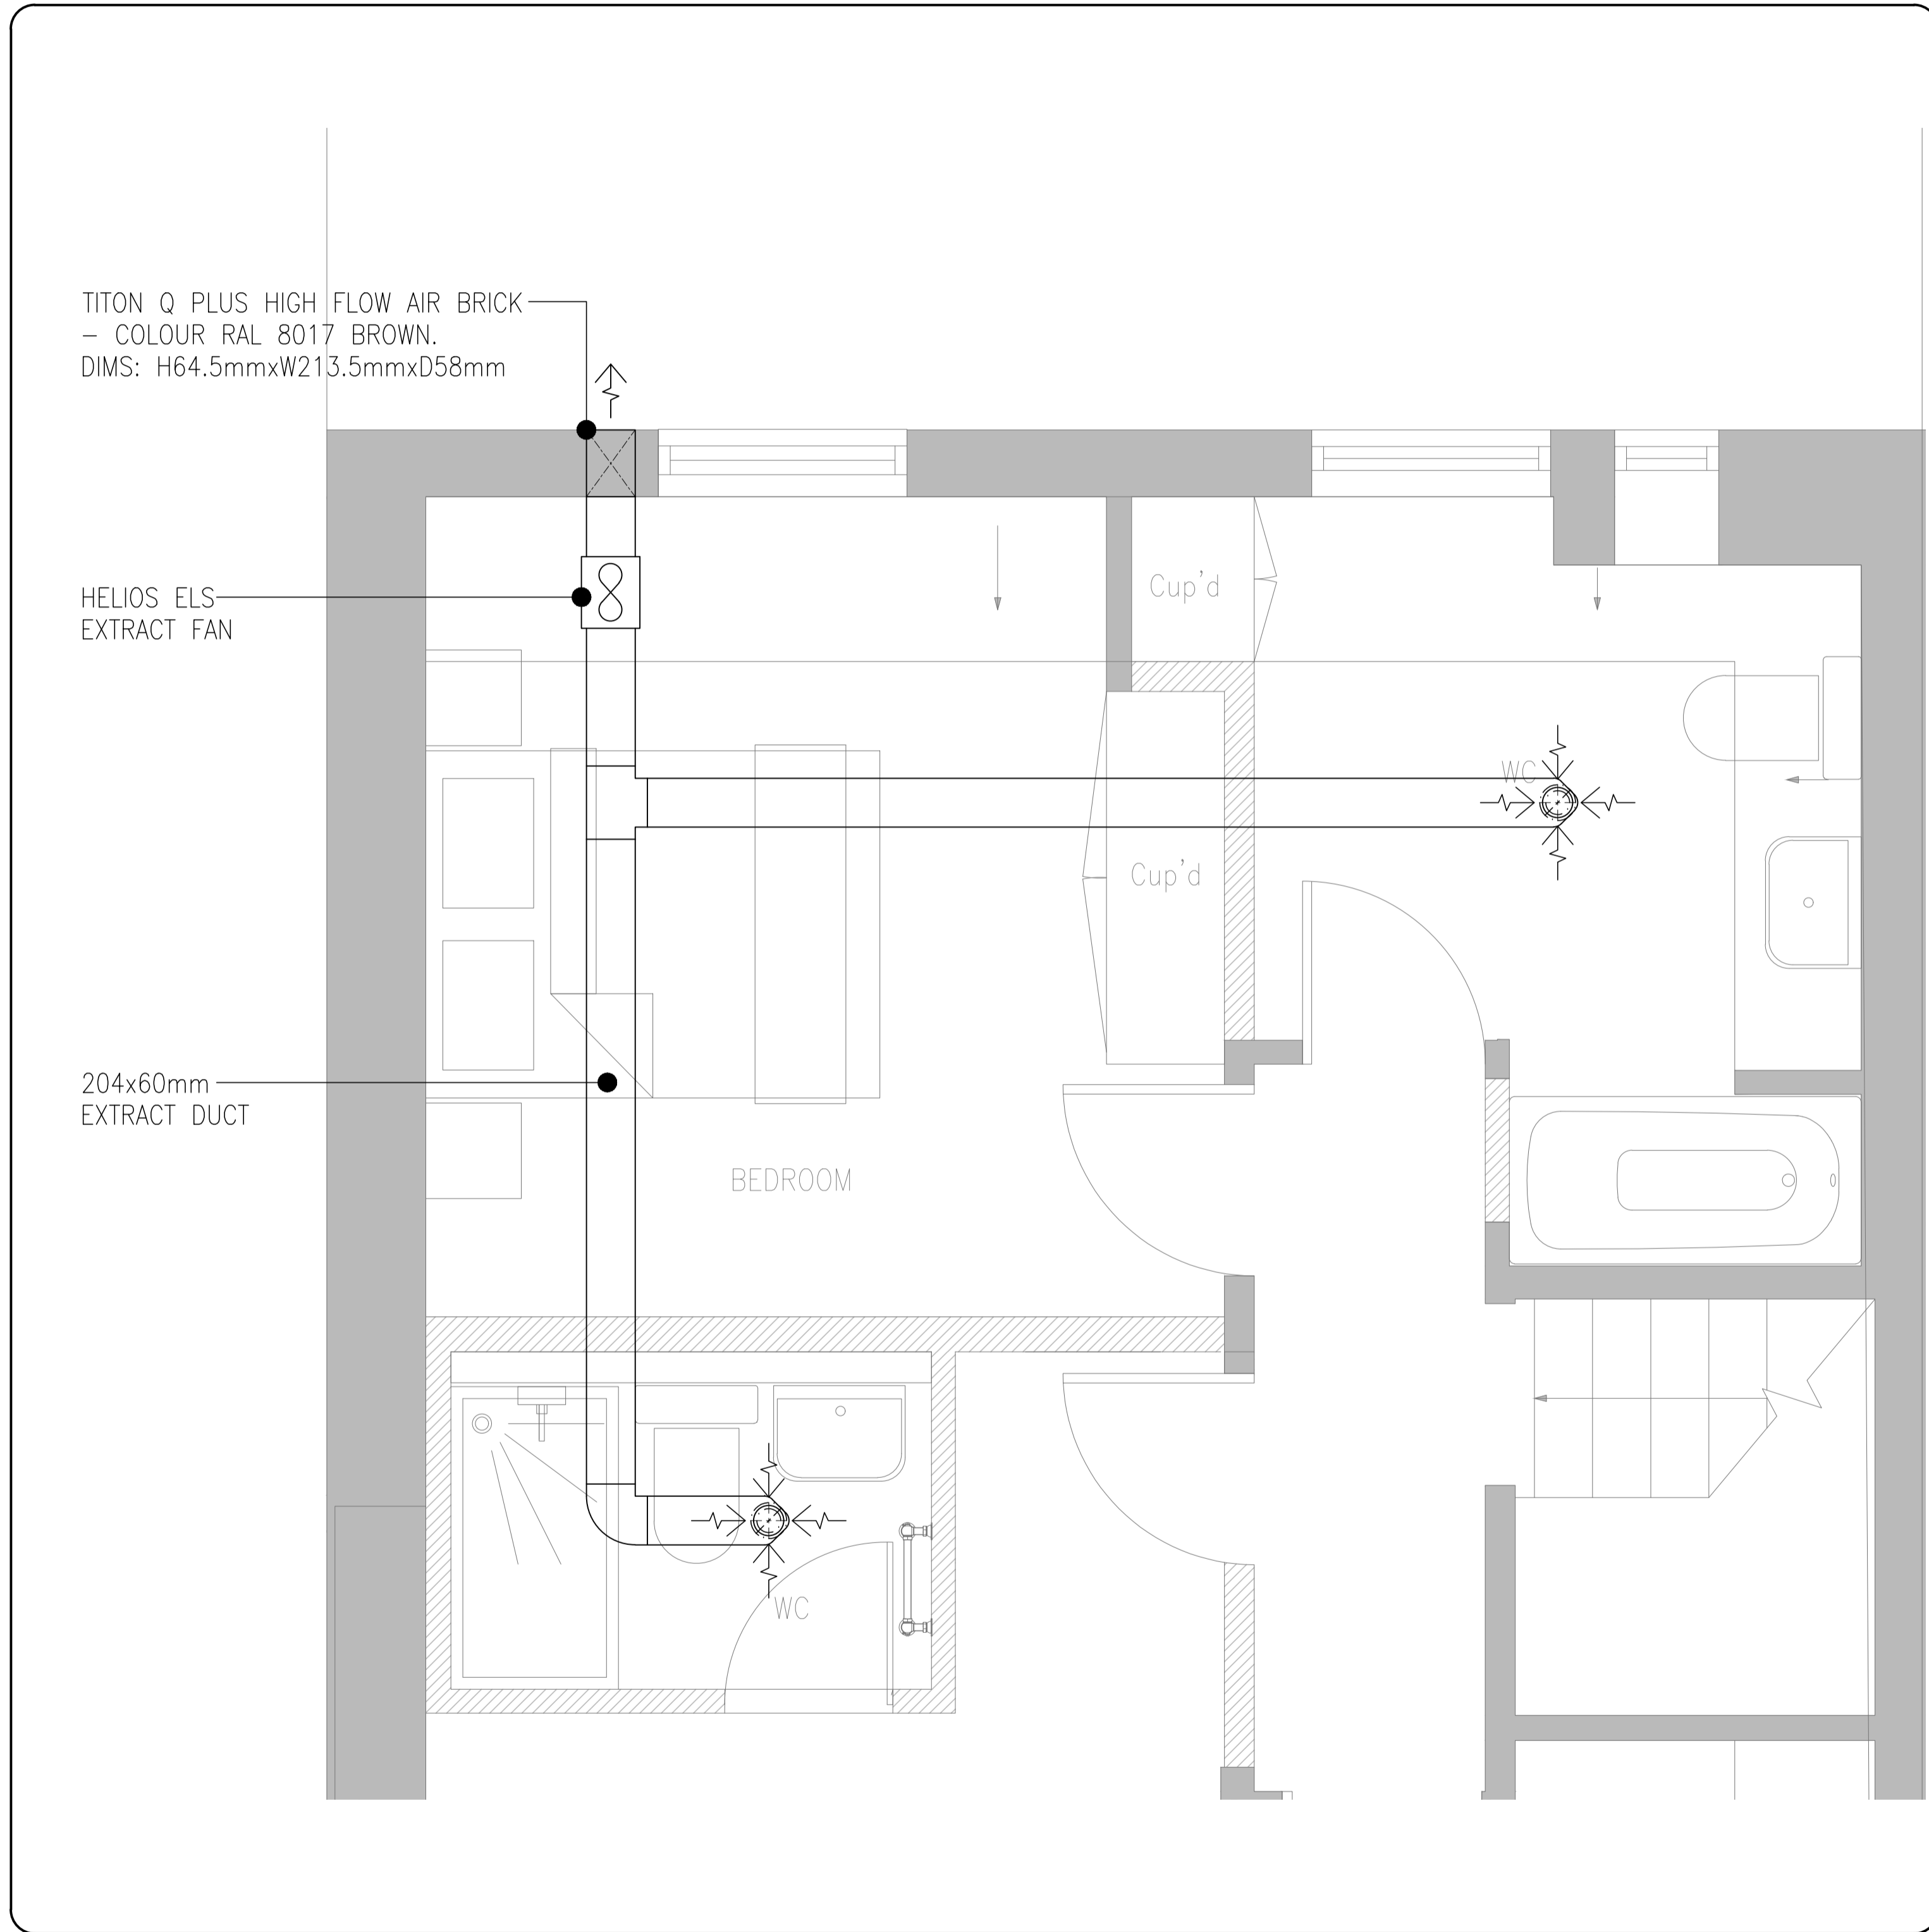

**THIRD FLOOR  
 DUPLEX DETAIL**

**PRELIMINARY**

P1	03.05.19	RL	JH	PRELIMINARY ISSUE
Rev	Date	CAD	Chkd	Description



Edelman House, 1238 High Road, London N20 0LH  
 Tel: 020 8446 9696 Fax: 020 8446 9900  
 E-Mail: enquiries@mwlg-group.com

Client  
**FERNGLEN PROPERTIES LTD**

Architect  
**THIRDWAY ARCHITECTURE**

Project  
**THEOBALDS ROAD**

Drawing  
**TYPICAL DETAIL  
 VENTILATION SERVICES  
 SECOND & THIRD FLOOR**

Scale	Size	Engineer	Date
1:20	A1	RL	APR' 19

Drawing No.	Rev
2452-H20-57-DET-00	P1