


NOTES

- DO NOT SCALE FROM THIS DRAWING, USE FIGURED DIMENSIONS ONLY, AND CHECK ALL DIMENSIONS ON SITE.
-


KEY:

- FS FLOOR SENSOR
- ▣ AREA COVERED BY UNDER FLOOR HEATING

NO ALTERATIONS TO BUILDING FABRIC FOR HEATING SERVICES

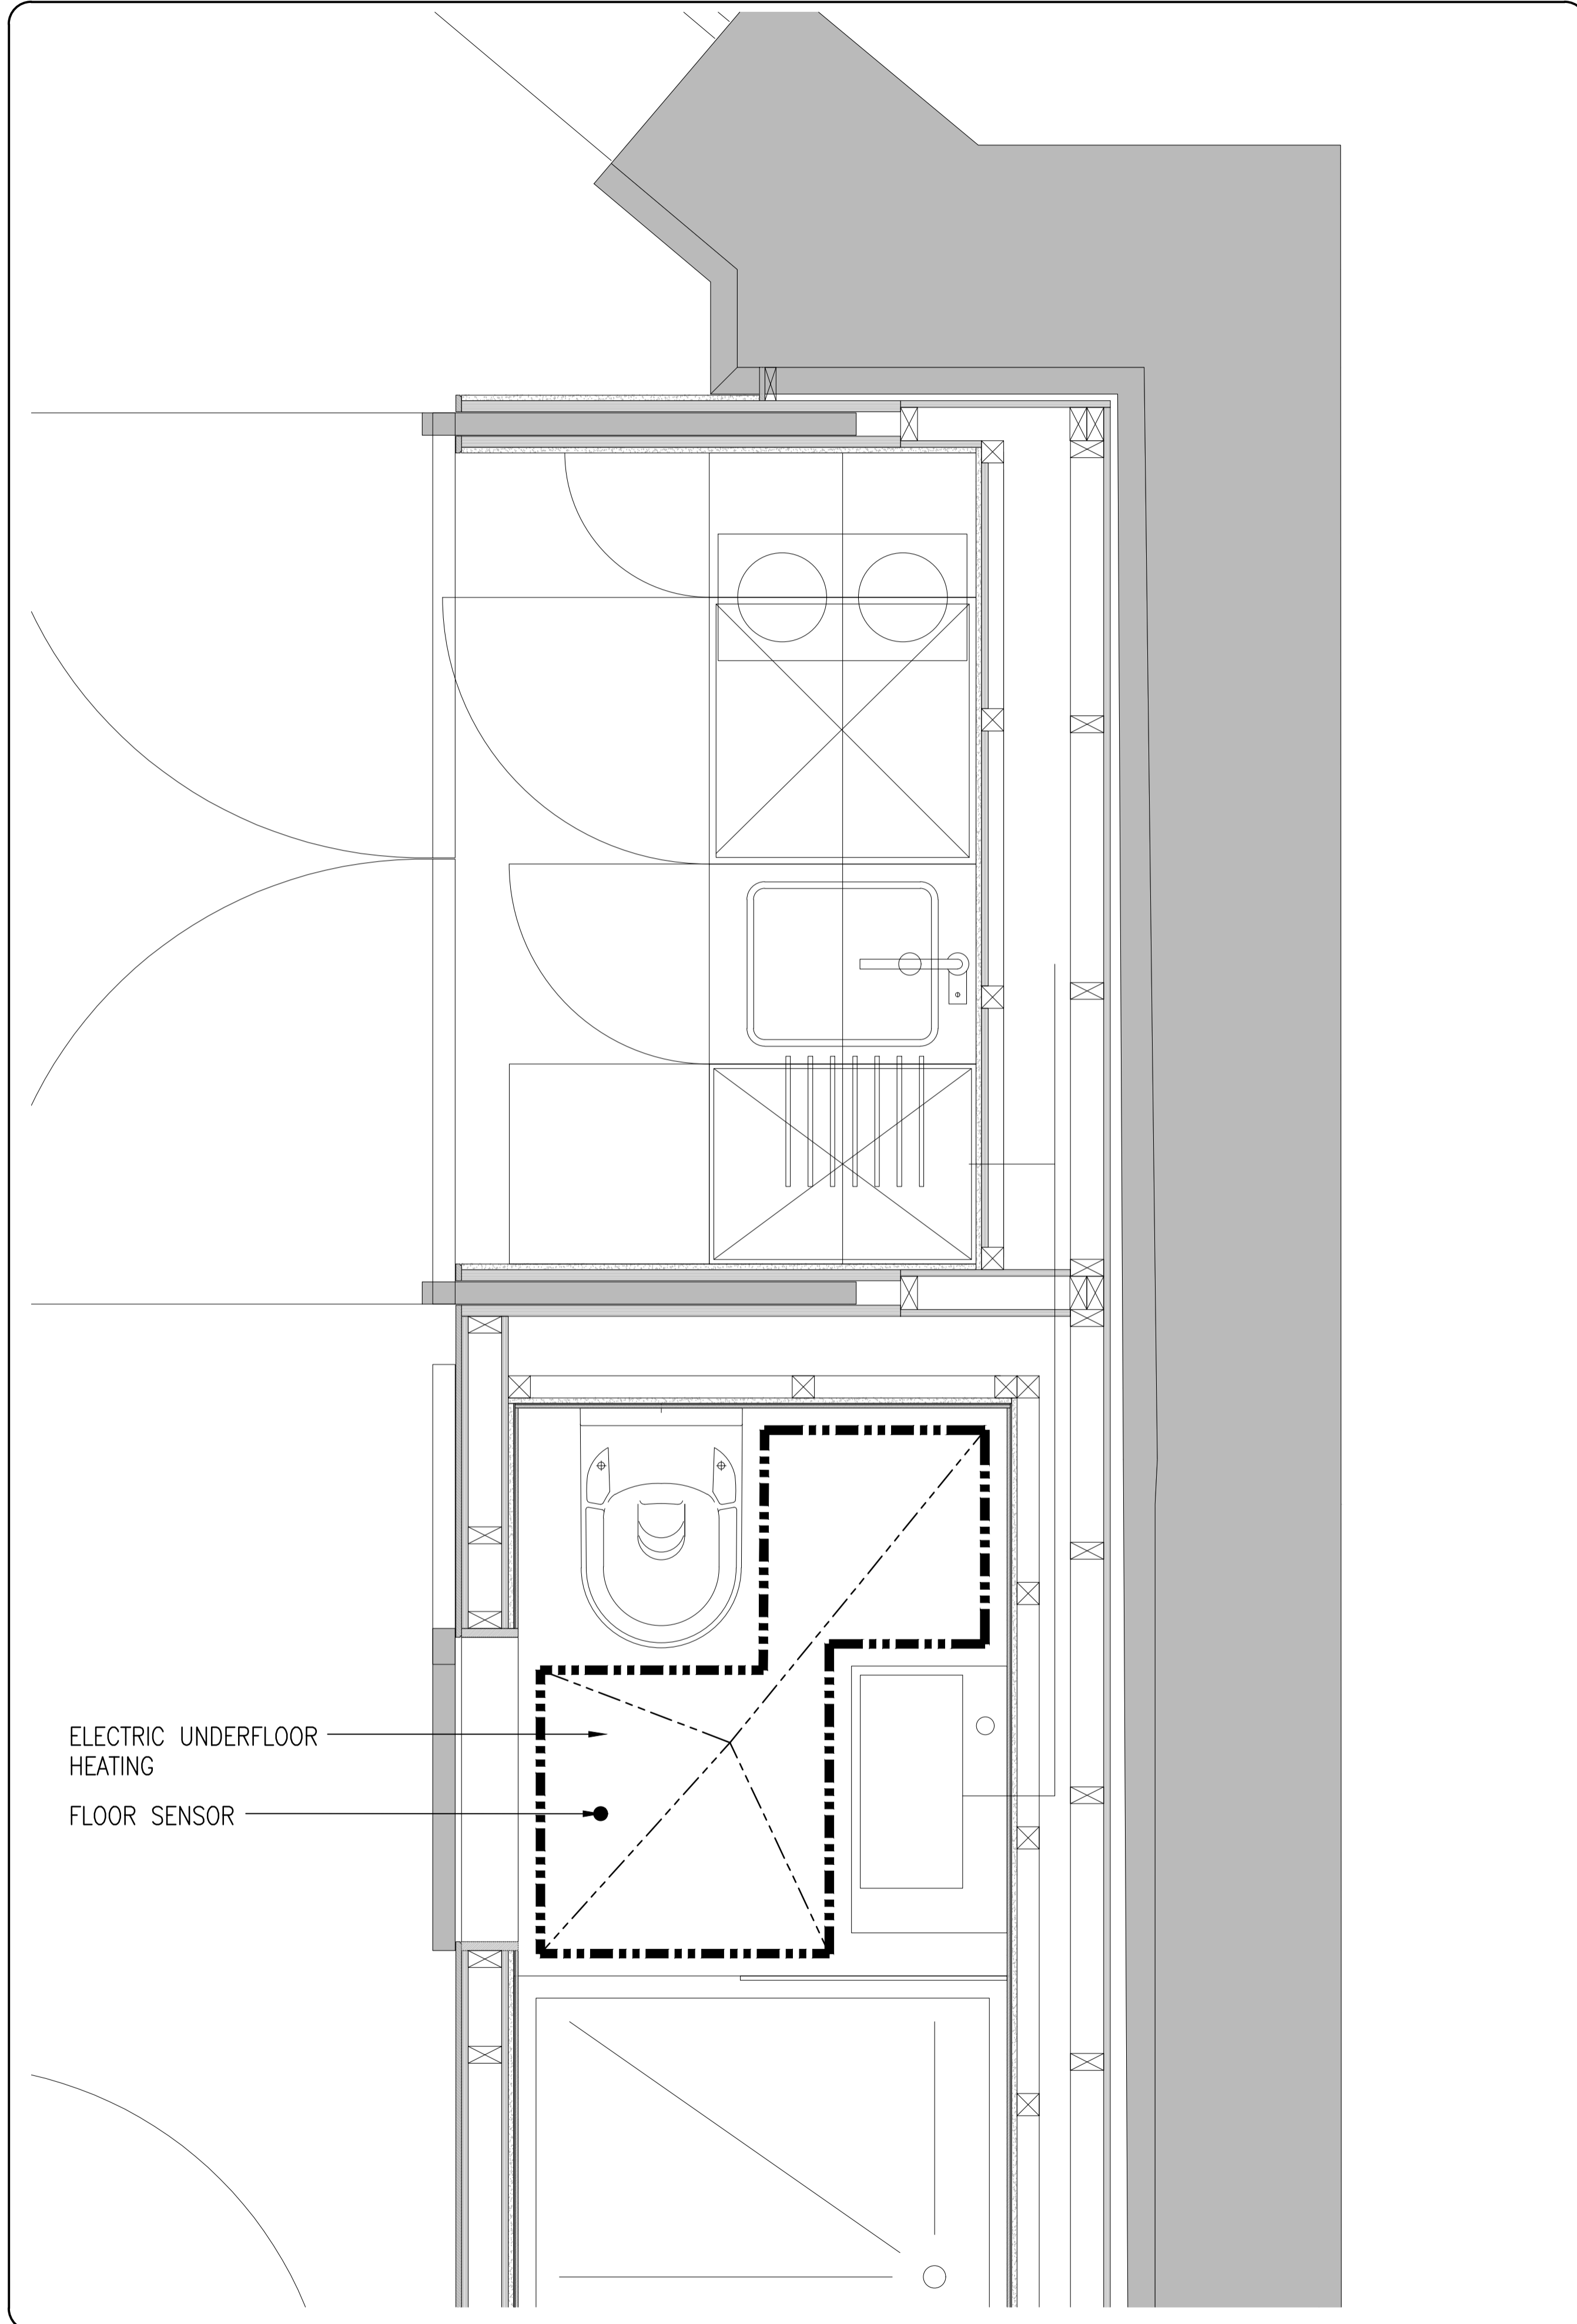

PLAN VIEW

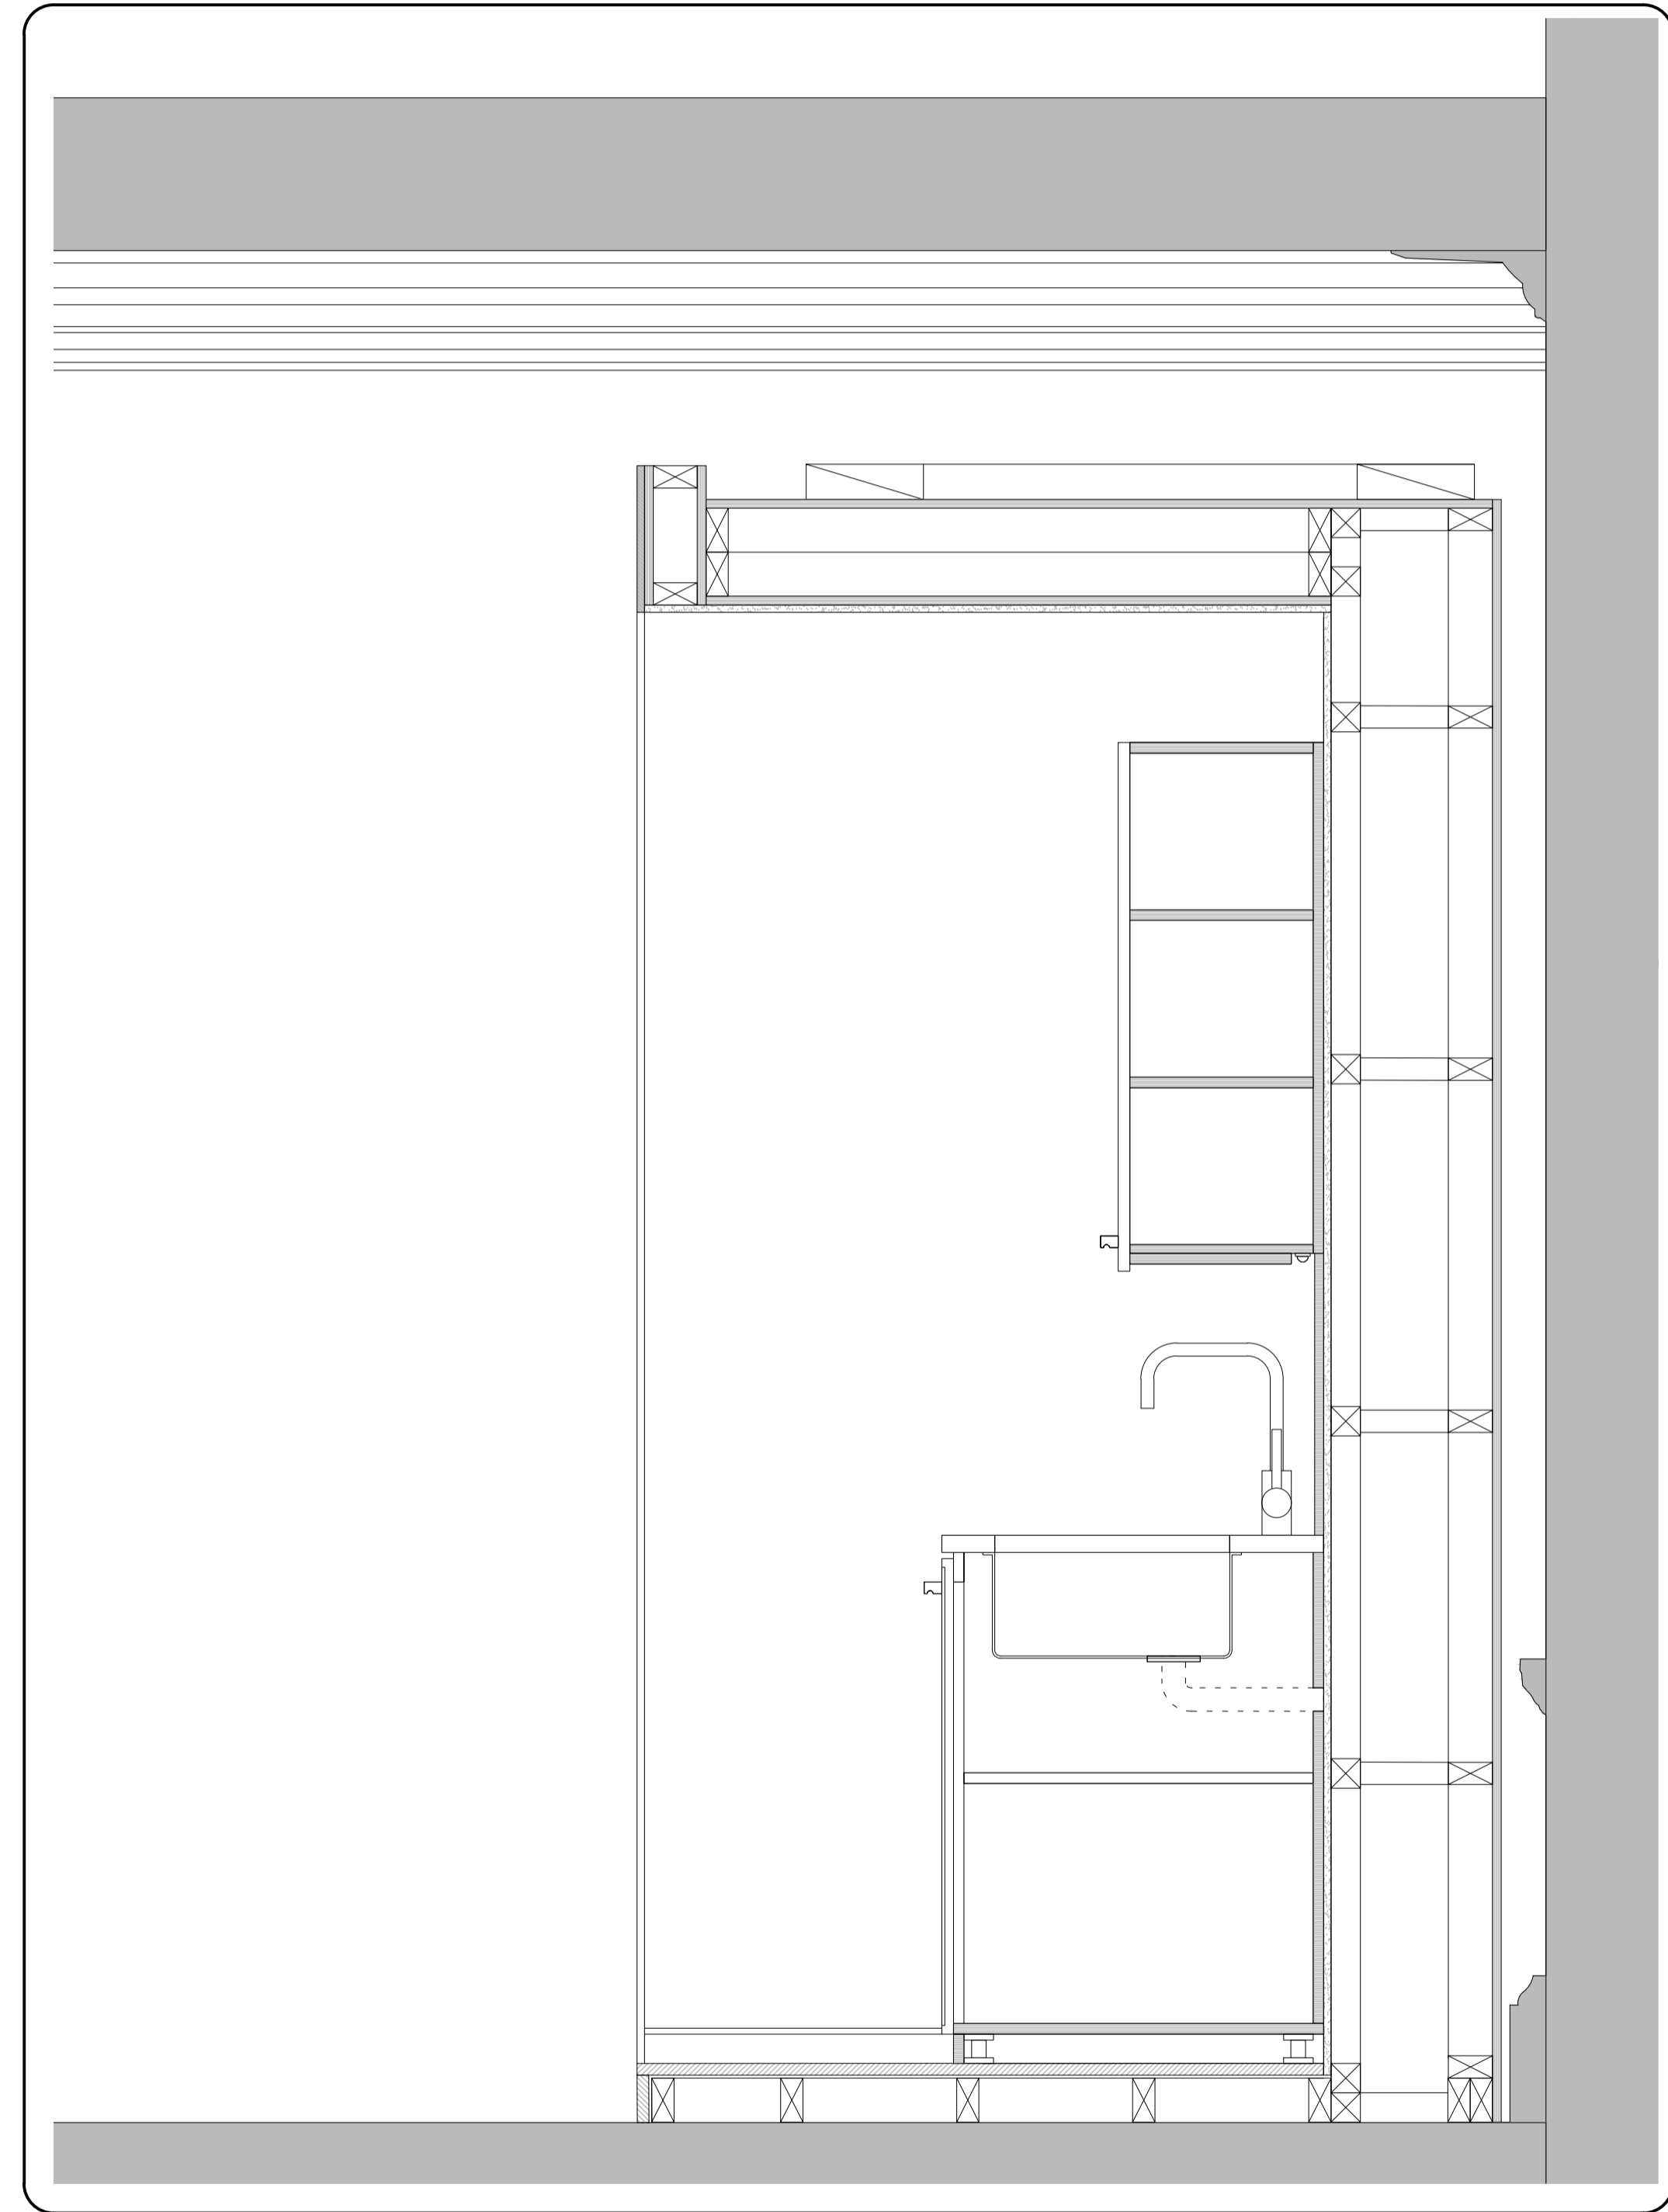

ELEVATION

PRELIMINARY

Rev	Date	CAD	Chkd	Description
P2	03.05.19	RL	JH	PRELIMINARY ISSUE
P1	30.04.19	RL	JH	PRELIMINARY ISSUE



Edelman House, 1238 High Road, London N20 0LH
Tel: 020 8446 9696 Fax: 020 8446 9900
E-Mail: enquiries@mwl-group.com

Client
FERNGLEN PROPERTIES LTD

Architect
THIRDWAY ARCHITECTURE

Project
THEOBALD'S ROAD

Drawing
POD DETAIL
HEATING SERVICES

Scale	Size	Engineer	Date
1:10	A1	RL	APR' 19

Drawing No.	Rev
2452-56-POD-00	P2