FRONT

SIDE SECTION

5545 mm

-THE GARDEN CINEMAE


Built-up 1.5mm aluminium powder coated black

White vinyl inline applied to face

Bright white halo illumination

25mm aluminium box section

Fixing holes

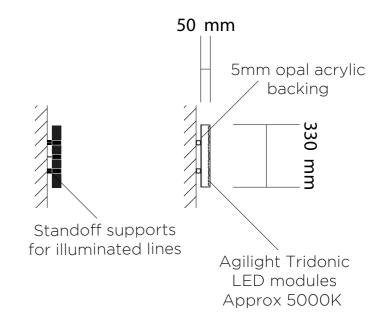

Halo illuminated sign for external use.

Built up aluminium letters with 50mm returns.

Powder coated black, with white vinyl detail to the face.

Illuminated with bright white LEDs (approx 5000K).

Luminance of sign will not exceed 600 cd/m².

Fixed onto 25mm aluminium box section, to conceal cables.

Frame to be powder coated black.

Text: "THE GARDEN CINEMA".

Power supply to be confirmed.

Size: 5545mm (w) x 330mm (h) x 65mm (d).

Quantity x 1


Example of halo illuminated letters



Luminance of sign will not exceed 600 cd/m².

SCALE 1:20	0	.2	.4	.6	1	
	METRES					

Ref: #QT5024 Ver: 3	Date: 02/05/2019	SCALE 1:20 @ A3
Halo illuminat	$_{ m GOODWIN}$ $_{ m \&}$ GOOD $_{ m WIN}$	
The Garde	• LONDON SIGN MAKERS •	

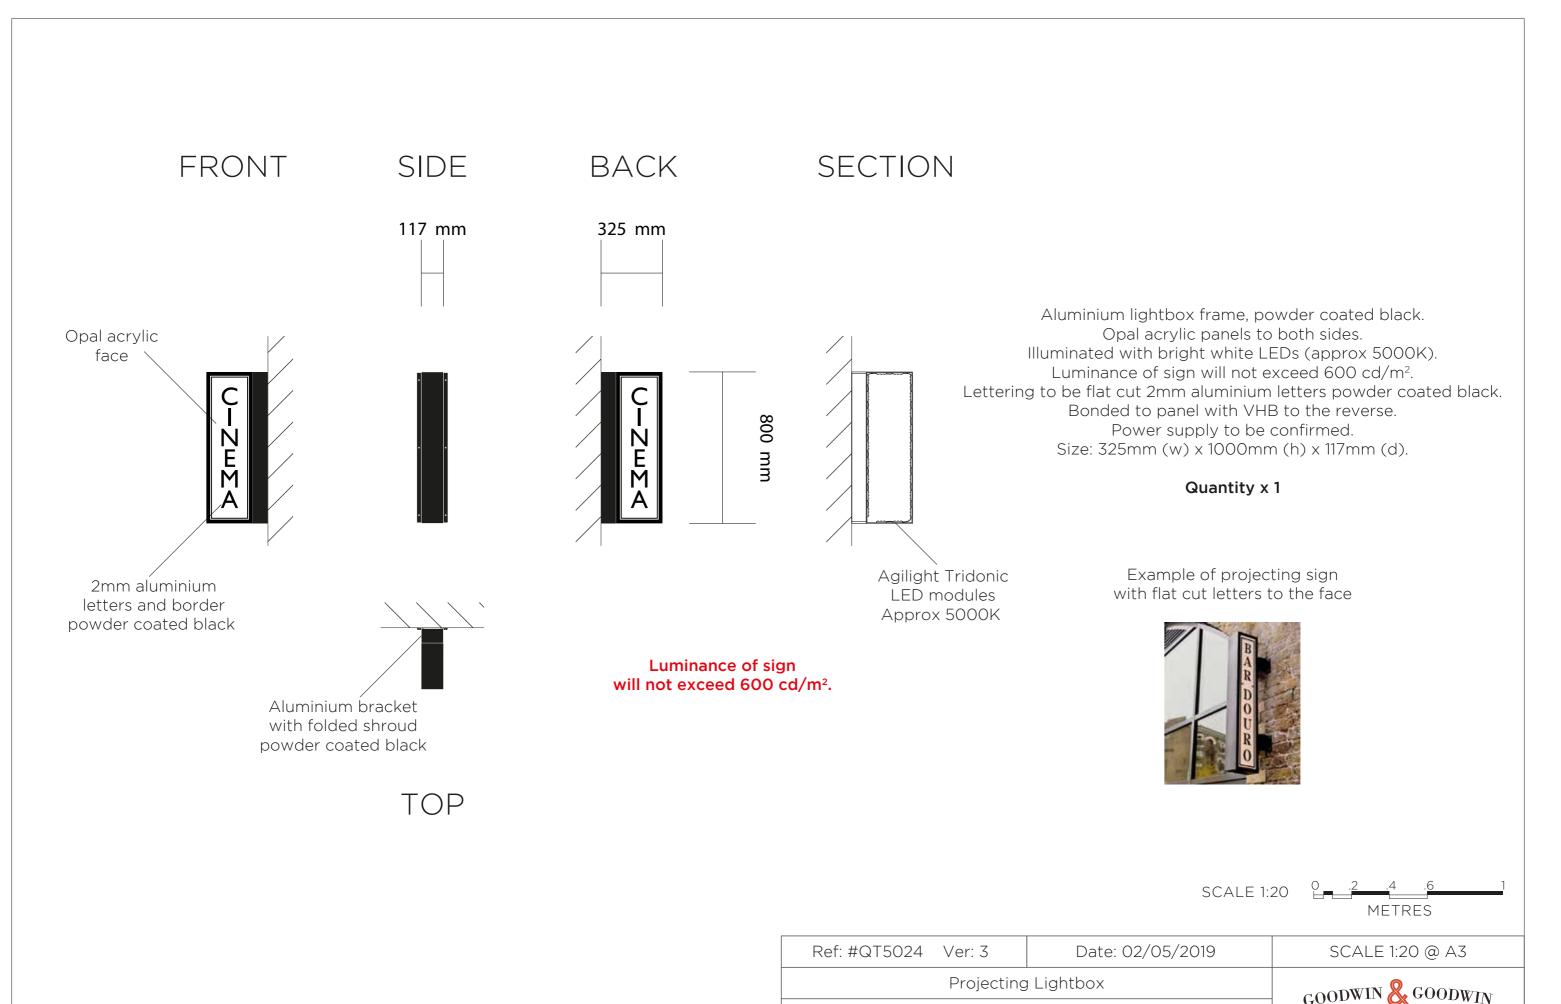

The Garden Cinema

• LONDON SIGN MAKERS •