
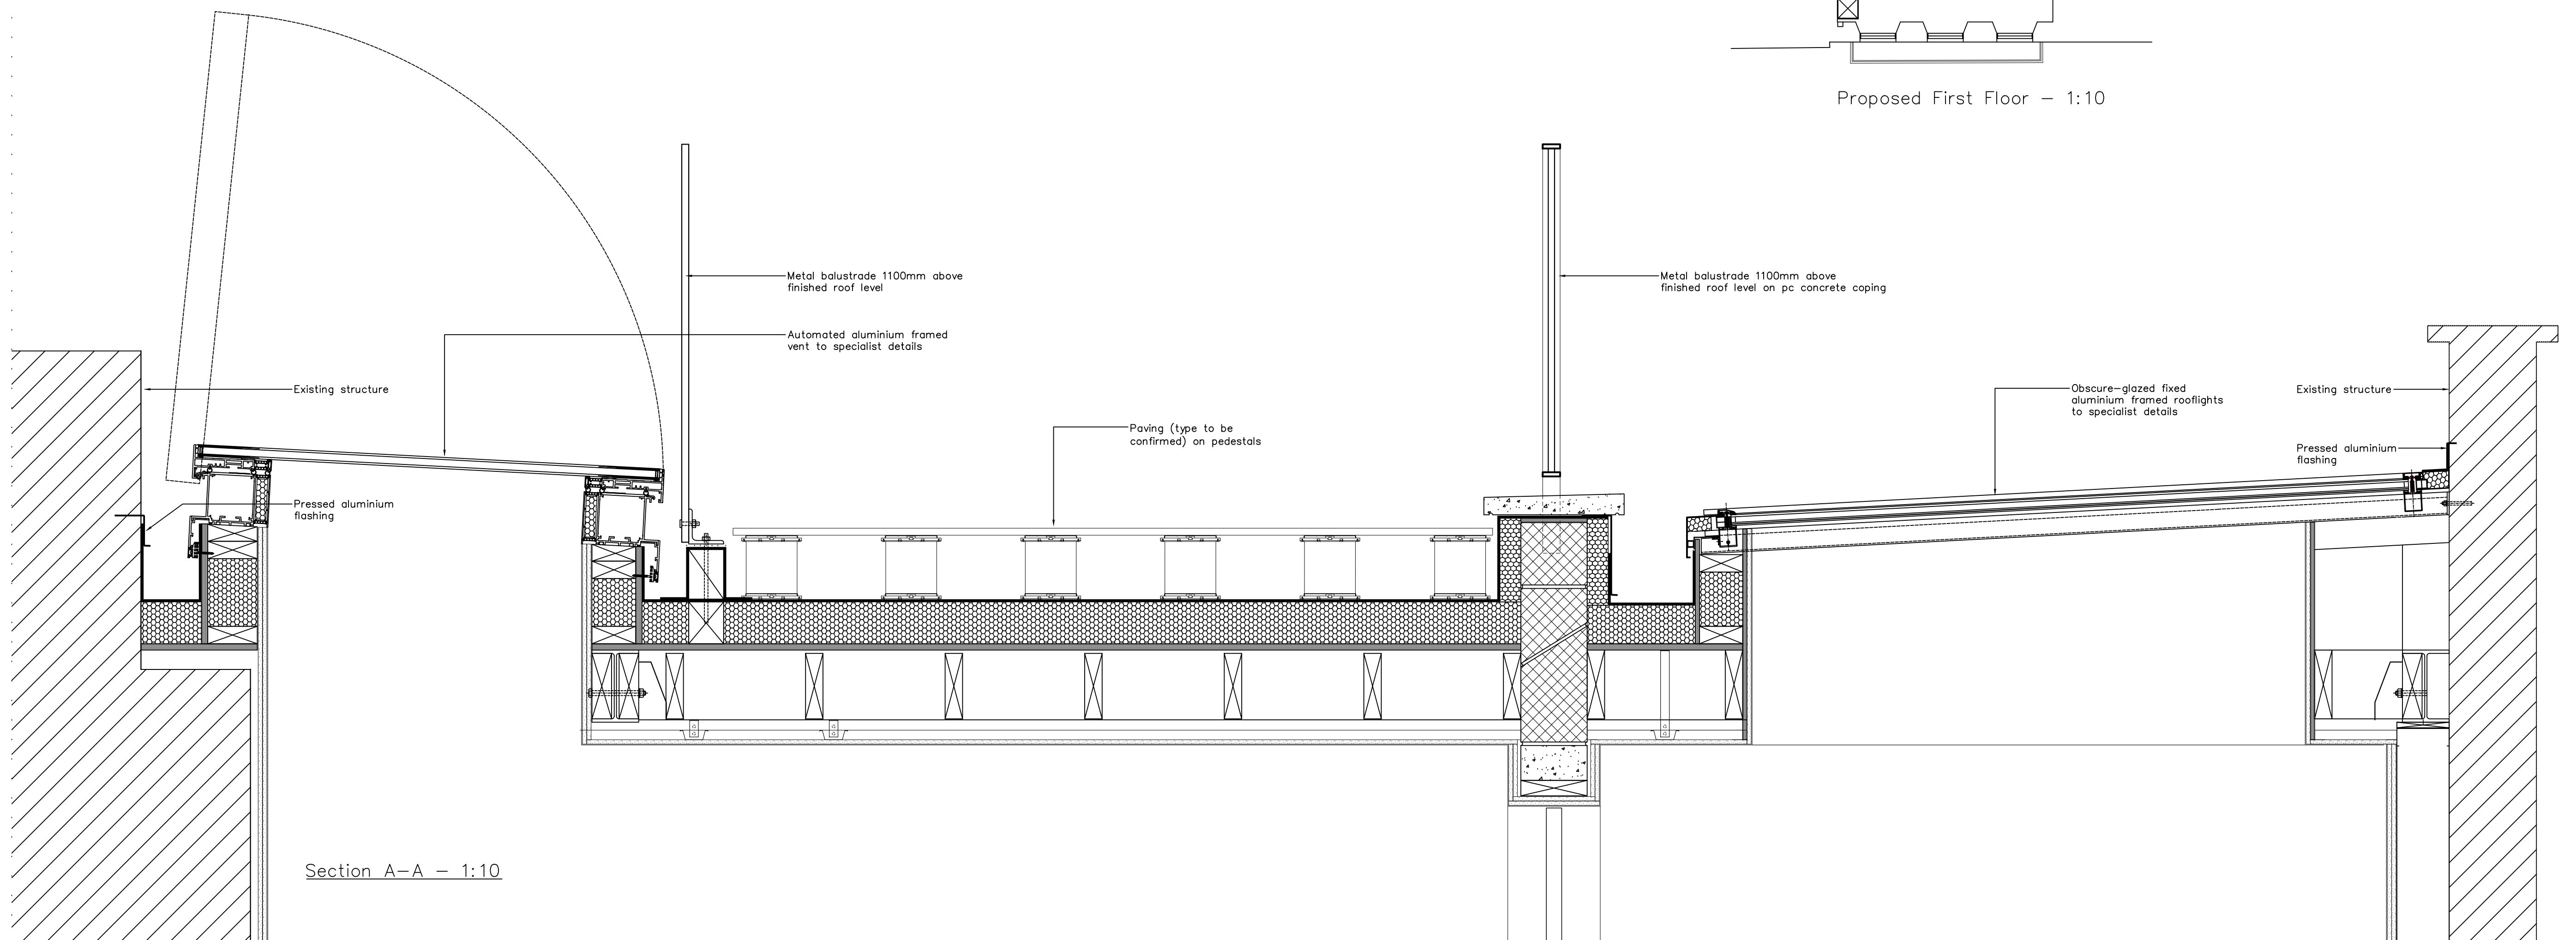


Proposed First Floor – 1:10

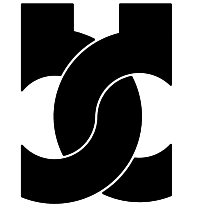

Section A-A – 1:10

19 John Street London WC1N 2DL		 <b>BRELEY</b> DESIGN LTD <small>Breley Design Ltd, Harrier House          Aviation Way, Southend on Sea          Essex S32 6JN, England.          Telephone: +44 (0)1702 541300          Facsimile: +44 (0)1702 543123          Email: info@breleydesign.com</small>
TITLE: Glazing Details to Rear Extension		
SCALE: as shown @ A1	DATE: Apr 19	
Drawing No. 1342-92	REV. -	
<small>Copyright of this drawing shall remain the property of Breley Design Limited. It may not be used in whole or part by any other parties for any other purpose without prior consent. All dimensions to be checked on site and any discrepancies reported to Breley Design Limited before work commences.</small>		