



Bay Study 1 - Entrance Elevation  
1:20

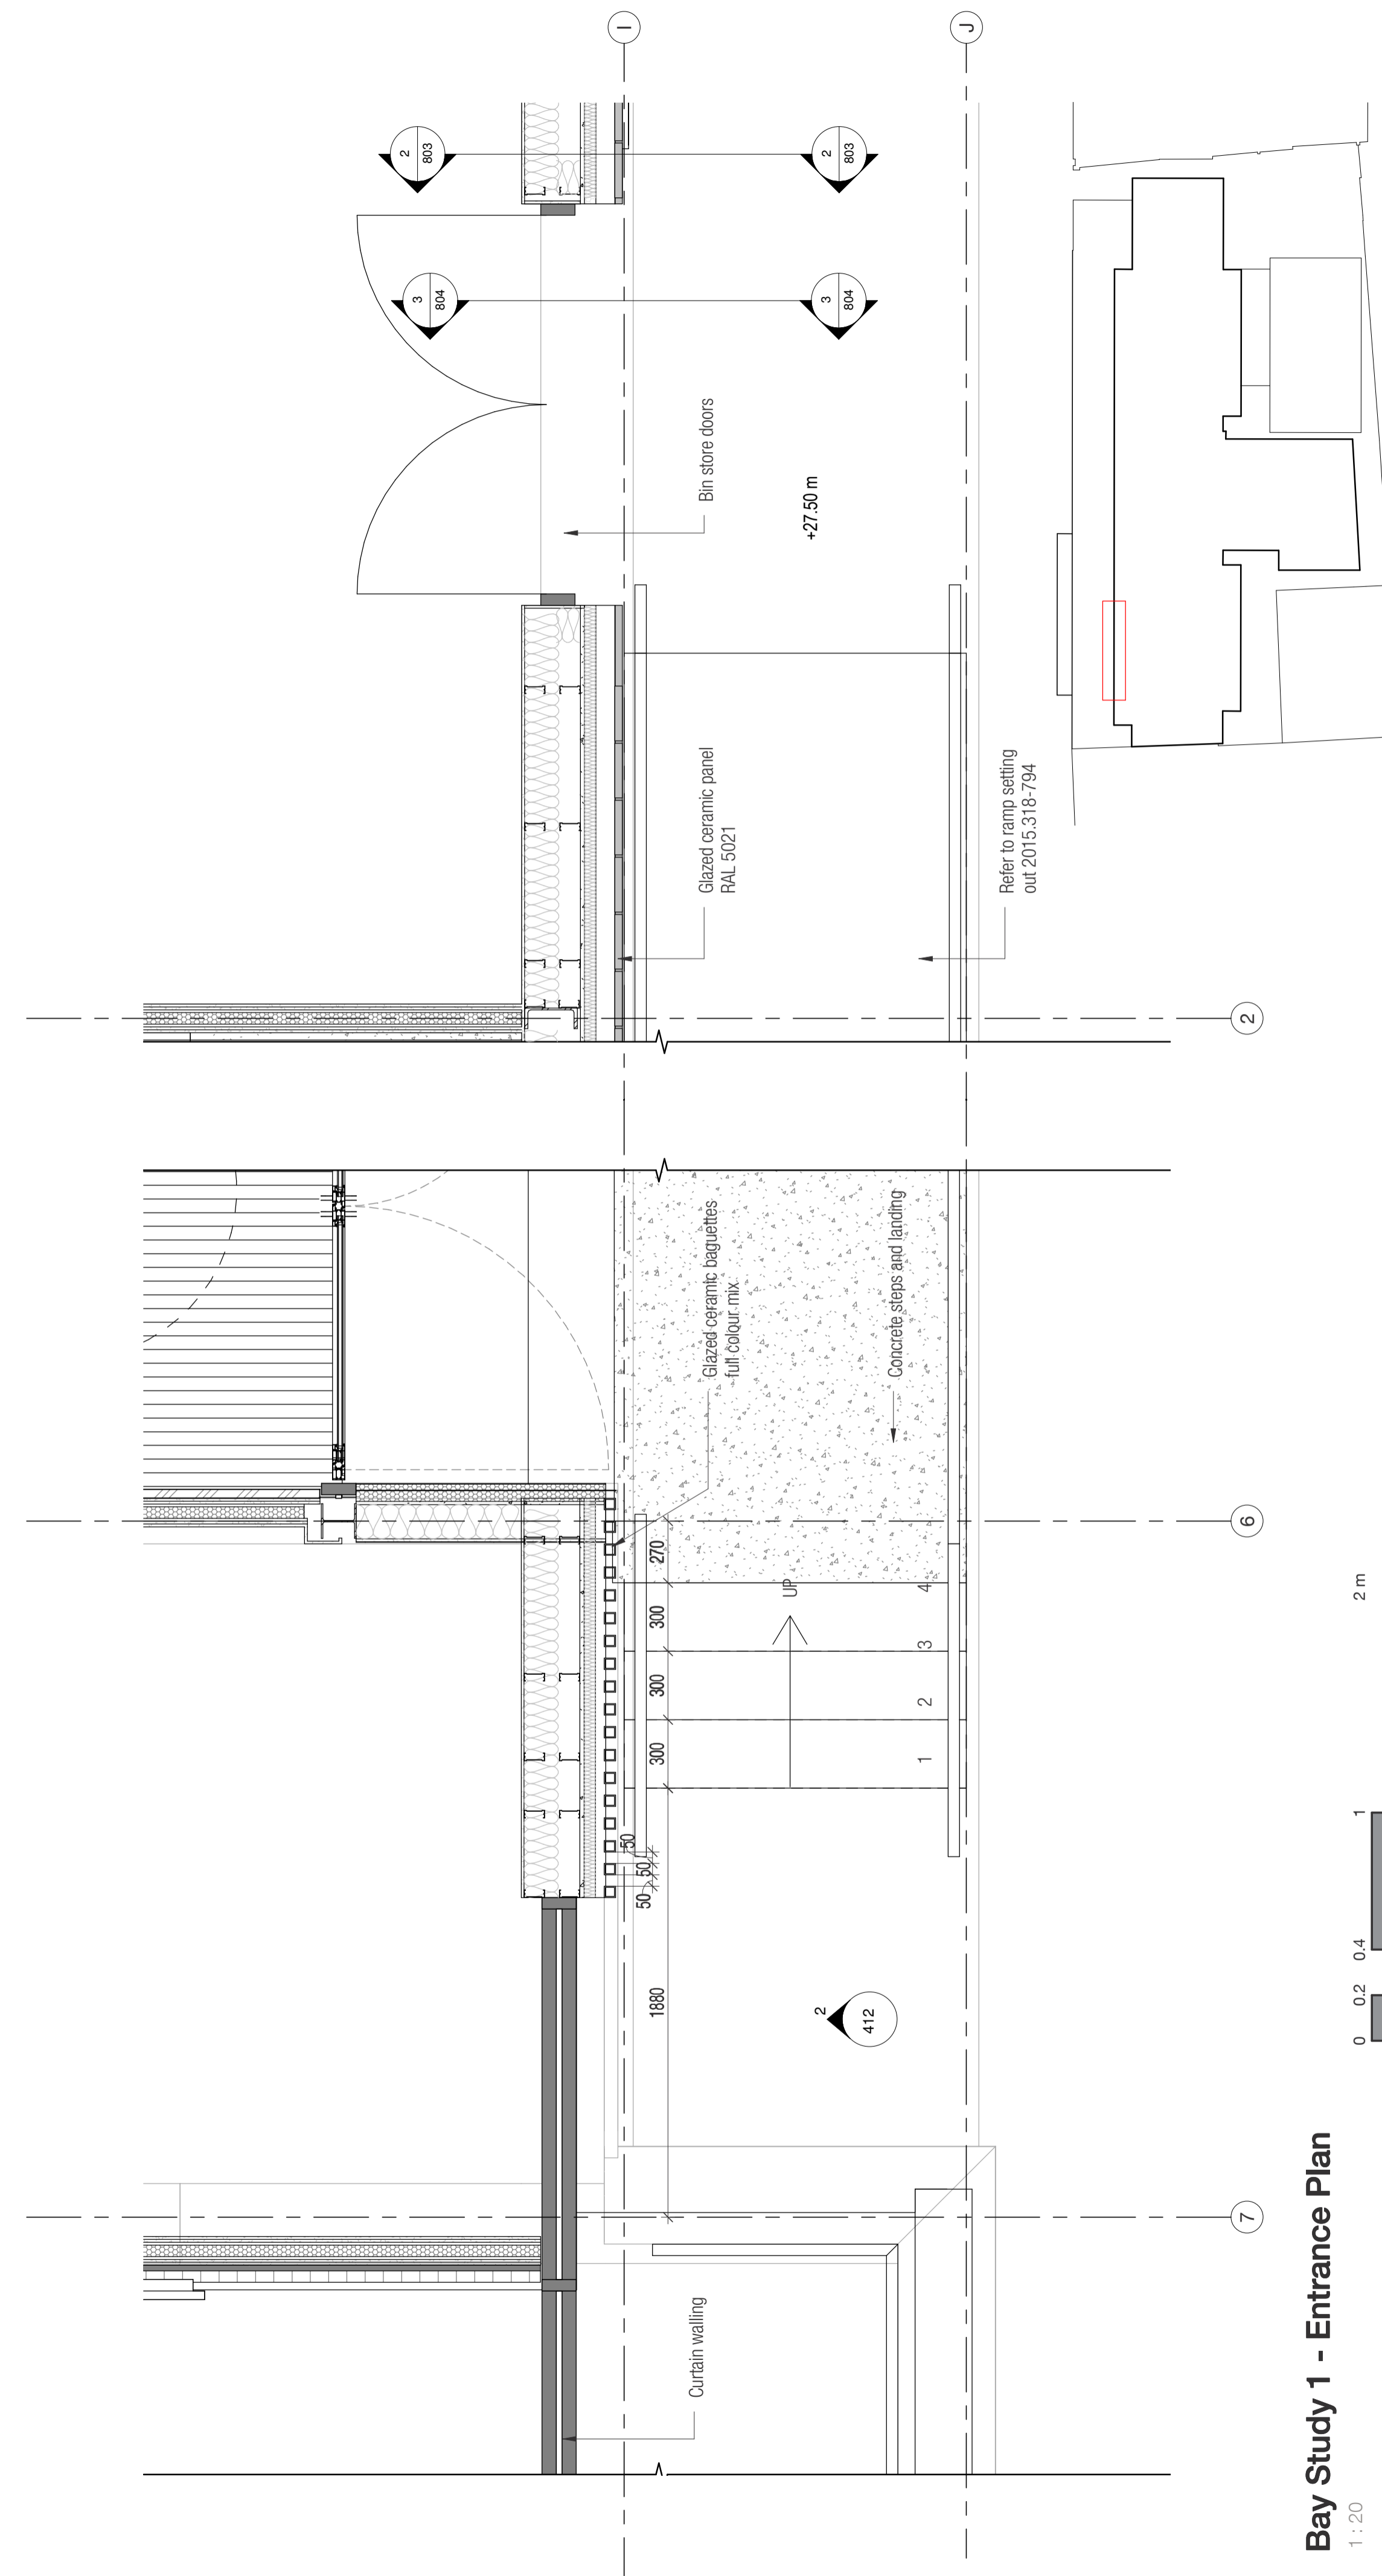

Bay Study 1 - Entrance Plan  
1:20

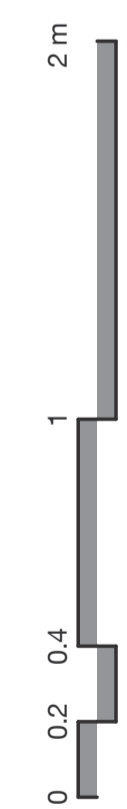

**REVISIONS**

A	Bay Studies issued for Subcontractor coordination	02/05/17 INB MJP
B	General update issue	11/12/17 MG
C	Updated following client comments. Issued for construction.	19/04/18 OO MP
D	Updated to LB comments	12/07/18 OO AM
E	Vent omitted and louvre added. Door height reduced.	25/07/18 OO AM
F	Updated to LB comments	05/10/18 OO AM
G	Coping baguette detail amended	19/11/18 OO MP

**KEY TO FIN COLOURS**

	RAL 6000
	RAL 5009
	RAL 5021
	RAL 6034
	RAL 6019
	RAL 1018
	RAL 3001
	RAL 7043

**NOTES**

(a) This drawing is a development of the design intent described in the Employer's Requirements. It incorporates confirmed methods of construction as set out in the Contractor's Proposals. Some elements are subject to specialist subcontractor design. Where specialist design input is required, this is indicated on the drawing.

(b) Elements of this drawing may need to be amended following receipt of specialist information, or may become superseded by specialist drawings.

(c) Do not scale from this drawing. Use figured dimensions only. All dimensions to be checked on site prior to the execution of any work. Where any discrepancy is found to exist within or between drawings and/or documents it should be reported to the Architect immediately. All references to drawings refer to current revision of the drawing.

(d) This drawing is to be read in conjunction with all other relevant Engineer's, M&E, Landscape and Specialist's drawings, demolition drawings and specifications. Structural and services information shown is indicative only. Refer to consultant's drawings for details.

(e) All work and materials to be in accordance with current applicable statutory legislation and comply with relevant codes of practice and British Standards. If in doubt, ask.

**FOR CONSTRUCTION**

**DLA ARCHITECTURE**  
www.dla-architecture.co.uk  
1 Naoroji Street | Clerkenwell  
LONDON | WC1X 0GB  
T: 0207 553 3030 E: info@dl-architecture.co.uk

**PROJECT**  
Astor College, UCL

**TITLE**  
Bay Study 1

**SCALE**  
As indicated @ A1

**DATE**  
05/27/16

**DRAWN**  
INB

**REVIEWED**  
MJP

**DRAWING NO**  
2015.318\_401

**REVISION**  
G

**FILE PATH**  
C:\Users\2015.318-B01-XX-M3-AR-Astor\_odun.oredein.n...