
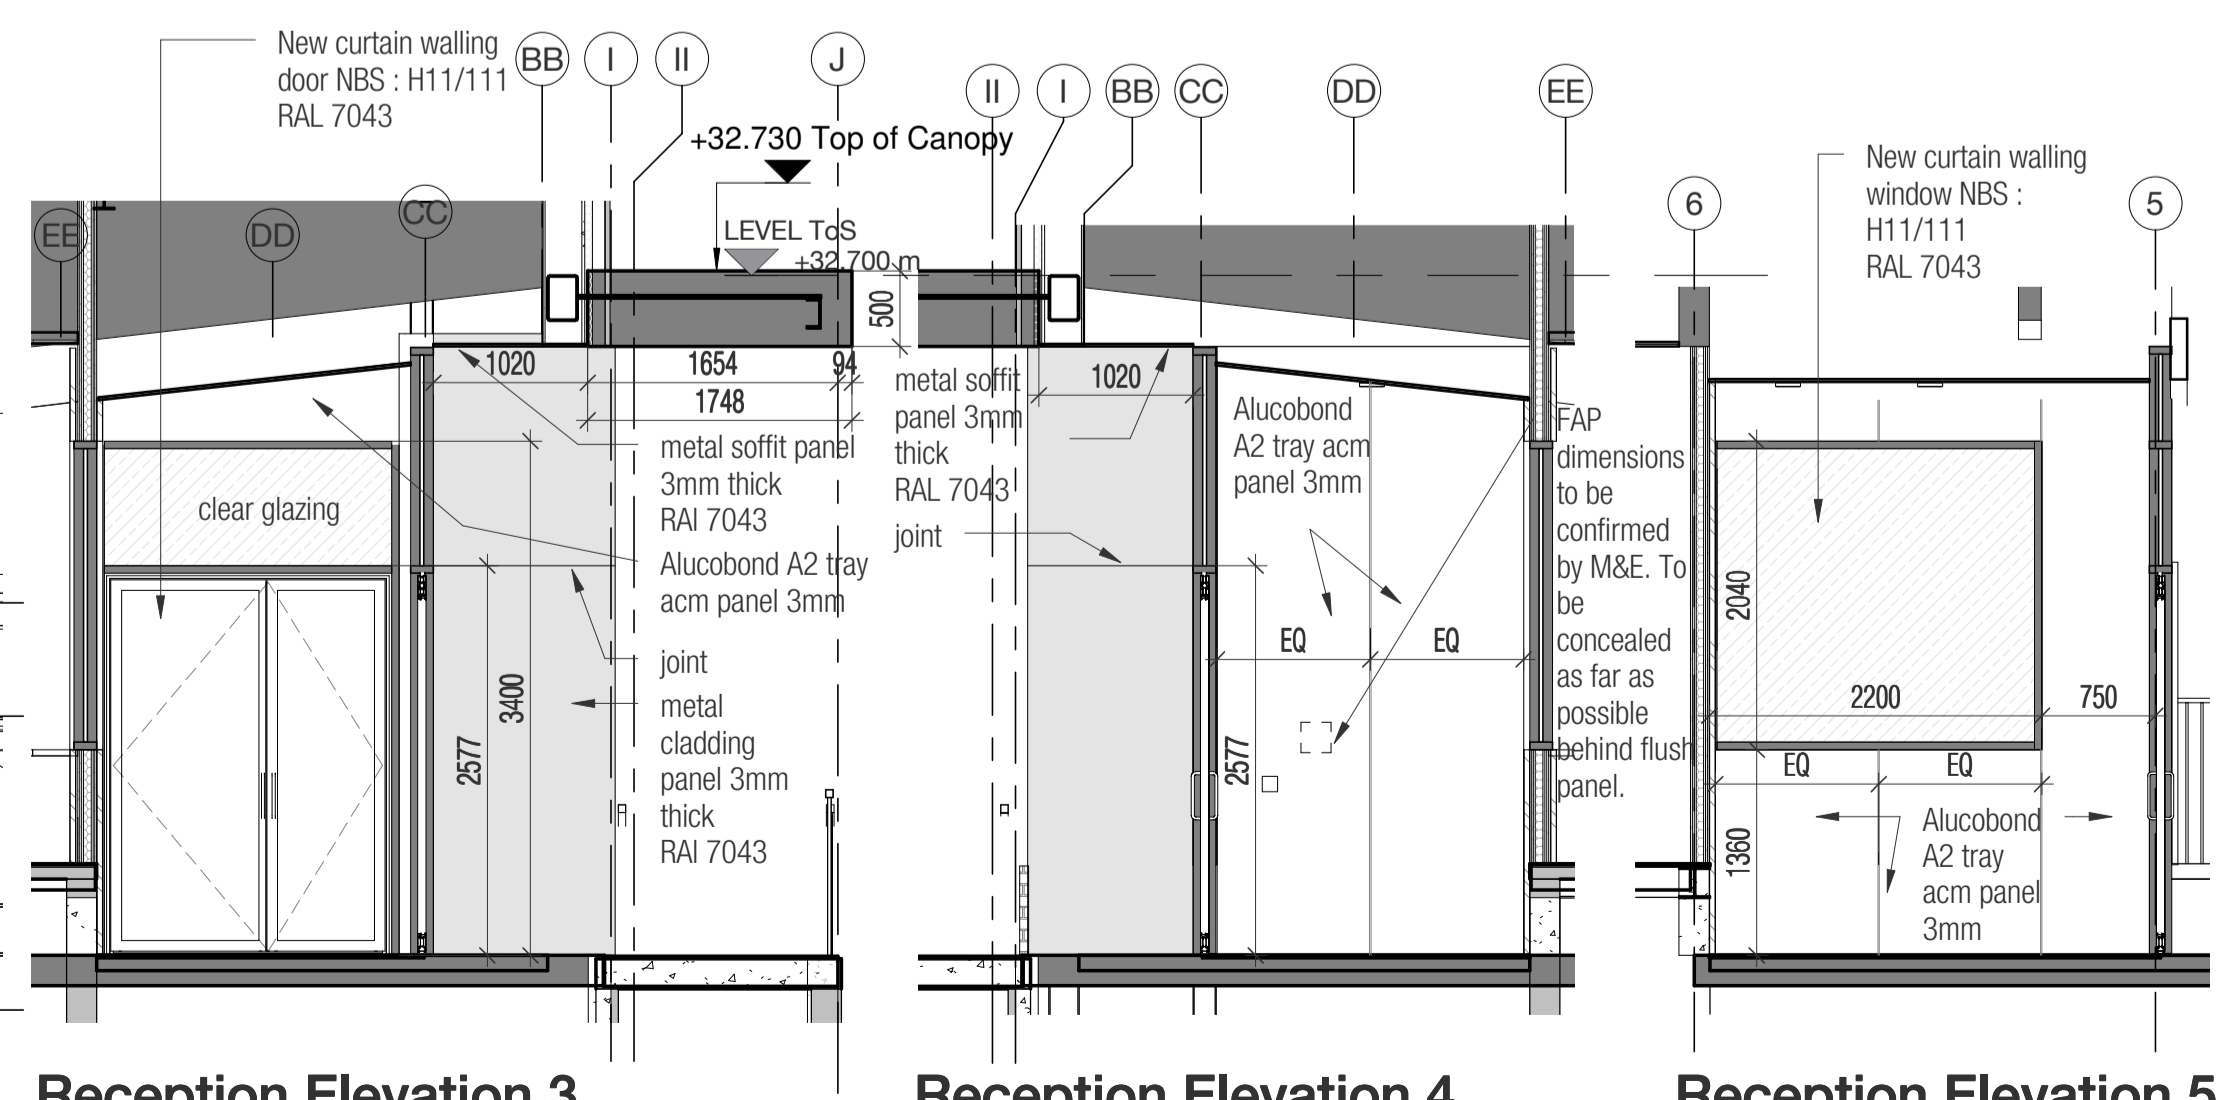
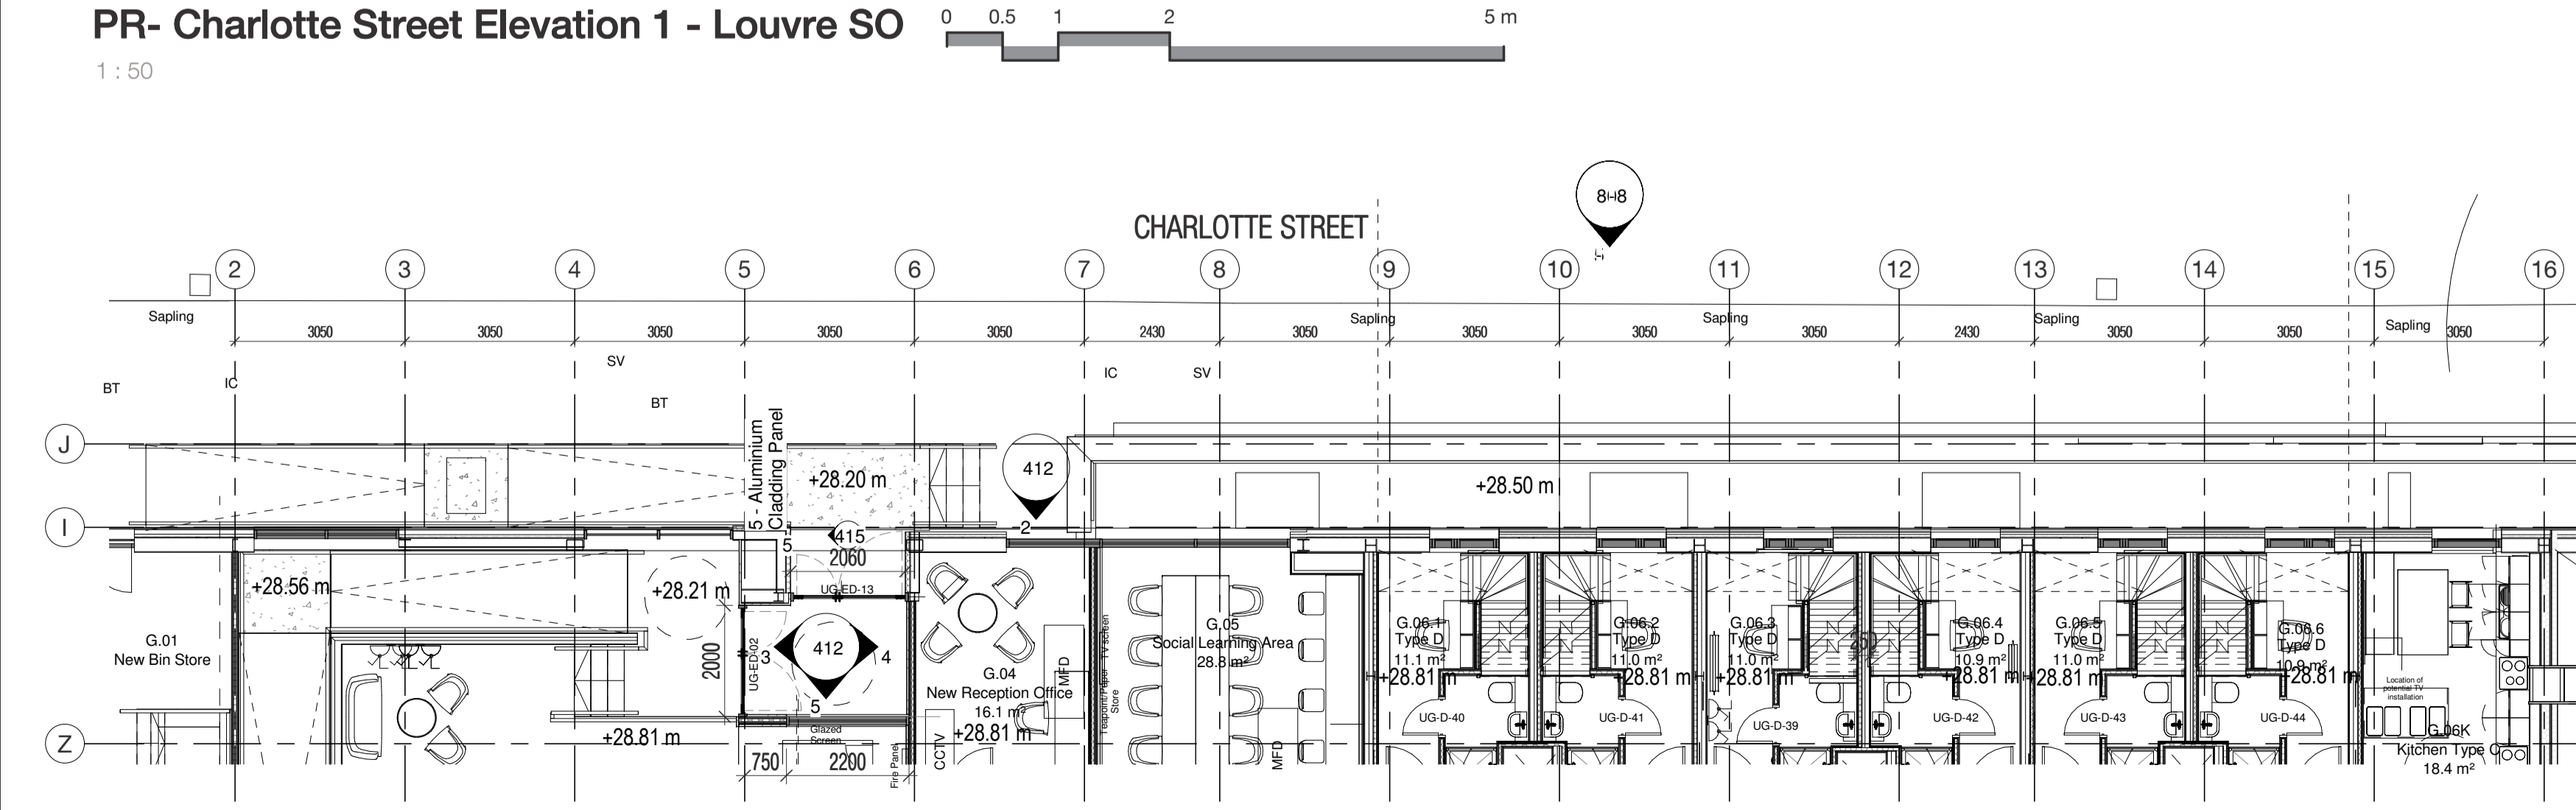
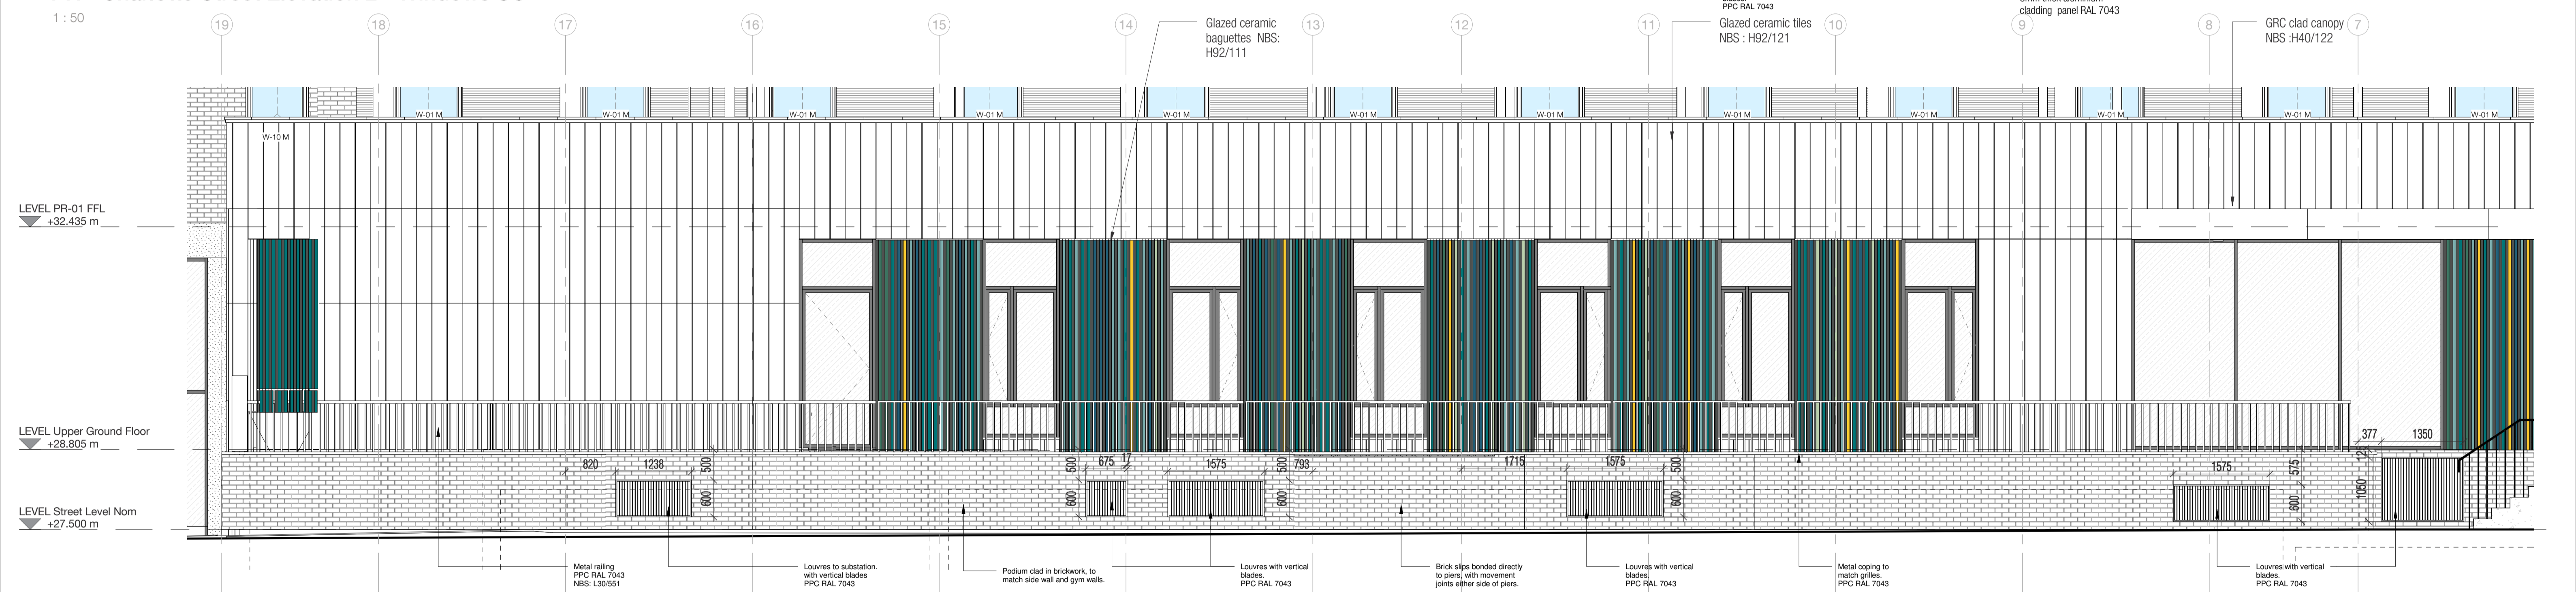


Note: This is a colour drawing, in order to ensure any subsequent reproduction is viewed correctly it is to be re-printed in full colour

REVISIONS	DATE
A Updated to LB comments	11/07/18 00 AM
B Vent omitted and louvre added. Door height reduced.	25/07/18 00 AM
C Updated as per GT workshop	24/08/18 AM MP
D Updated to LB comments	05/10/18 00 AM
E Updated to LB comments	20/11/18 00 MP

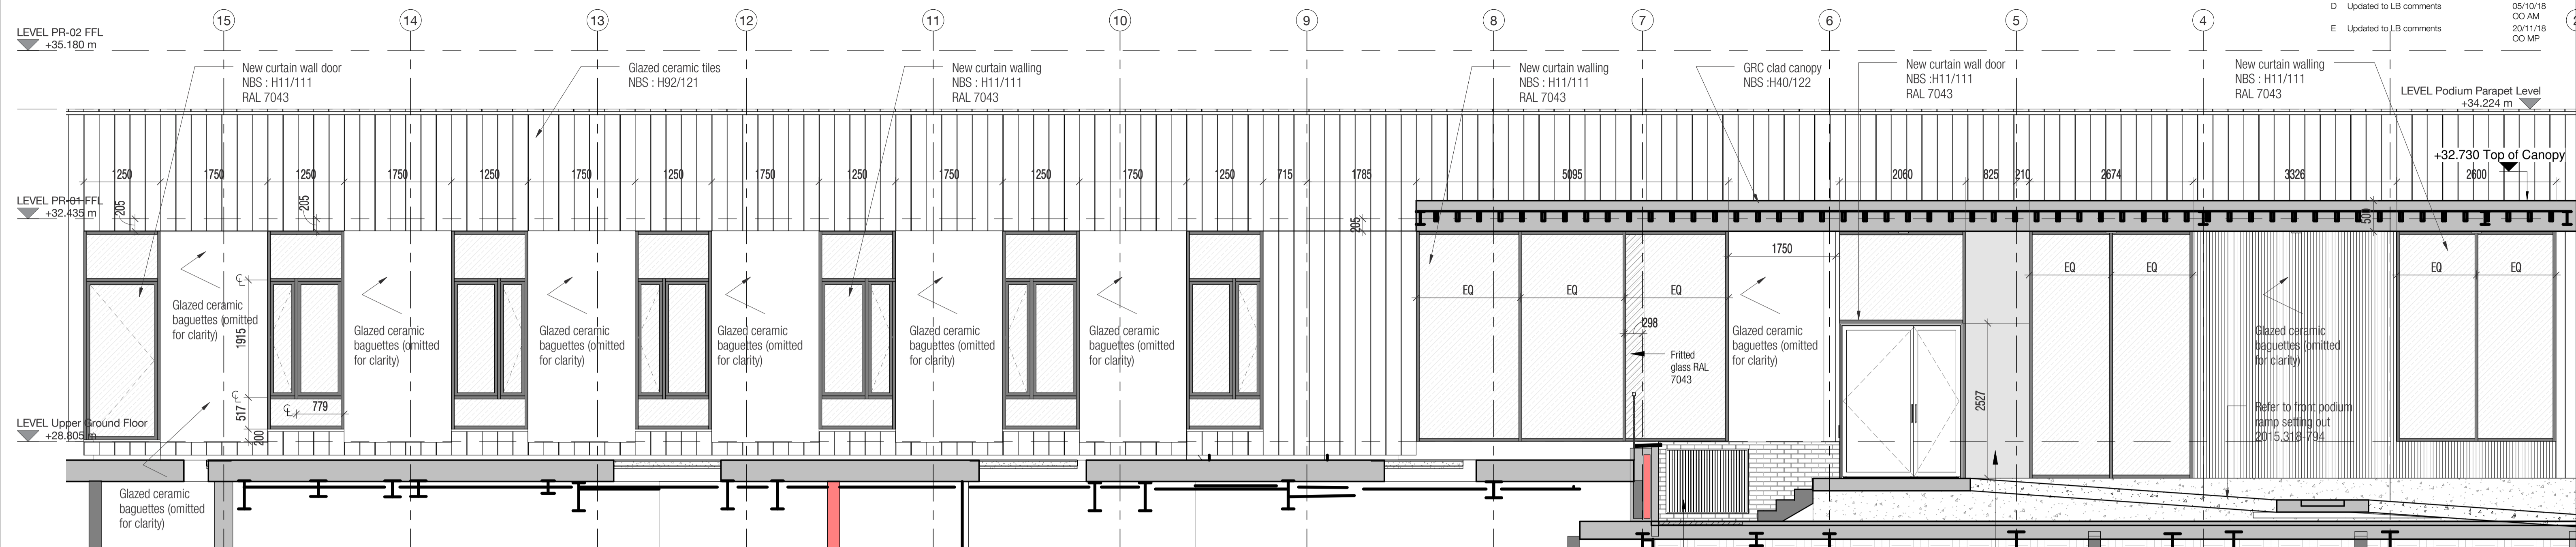

FOR CONSTRUCTION

DLA ARCHITECTURE
www.dla-architecture.co.uk
1 Naoraji Street | Clerkenwell
LONDON | WC1X 0GB
T: 0207 553 3030 E: info@dl-a-architecture.co.uk

PROJECT
Astor College, UCL

TITLE
Front Podium
Bay Study 10

SCALE
As indicated @ A1

DRAWN
AM

DATE
07/05/18

REVIEWED
MJP

REVISION
E

FILE PATH
C:\RevtLocal
-12015.318-B01-XX-M3-AR-Astor_andrew.morleyGT04.rvt