


Note: This is a colour drawing, in order to ensure any subsequent reproduction is viewed correctly it is to be re-printed in full colour

REVISIONS

A	Updated as per GT workshop	24/08/18
B	Updated to LB comments	05/10/18
C	Updated to LB comments	05/11/18
D	Updated to LB comments	20/11/18

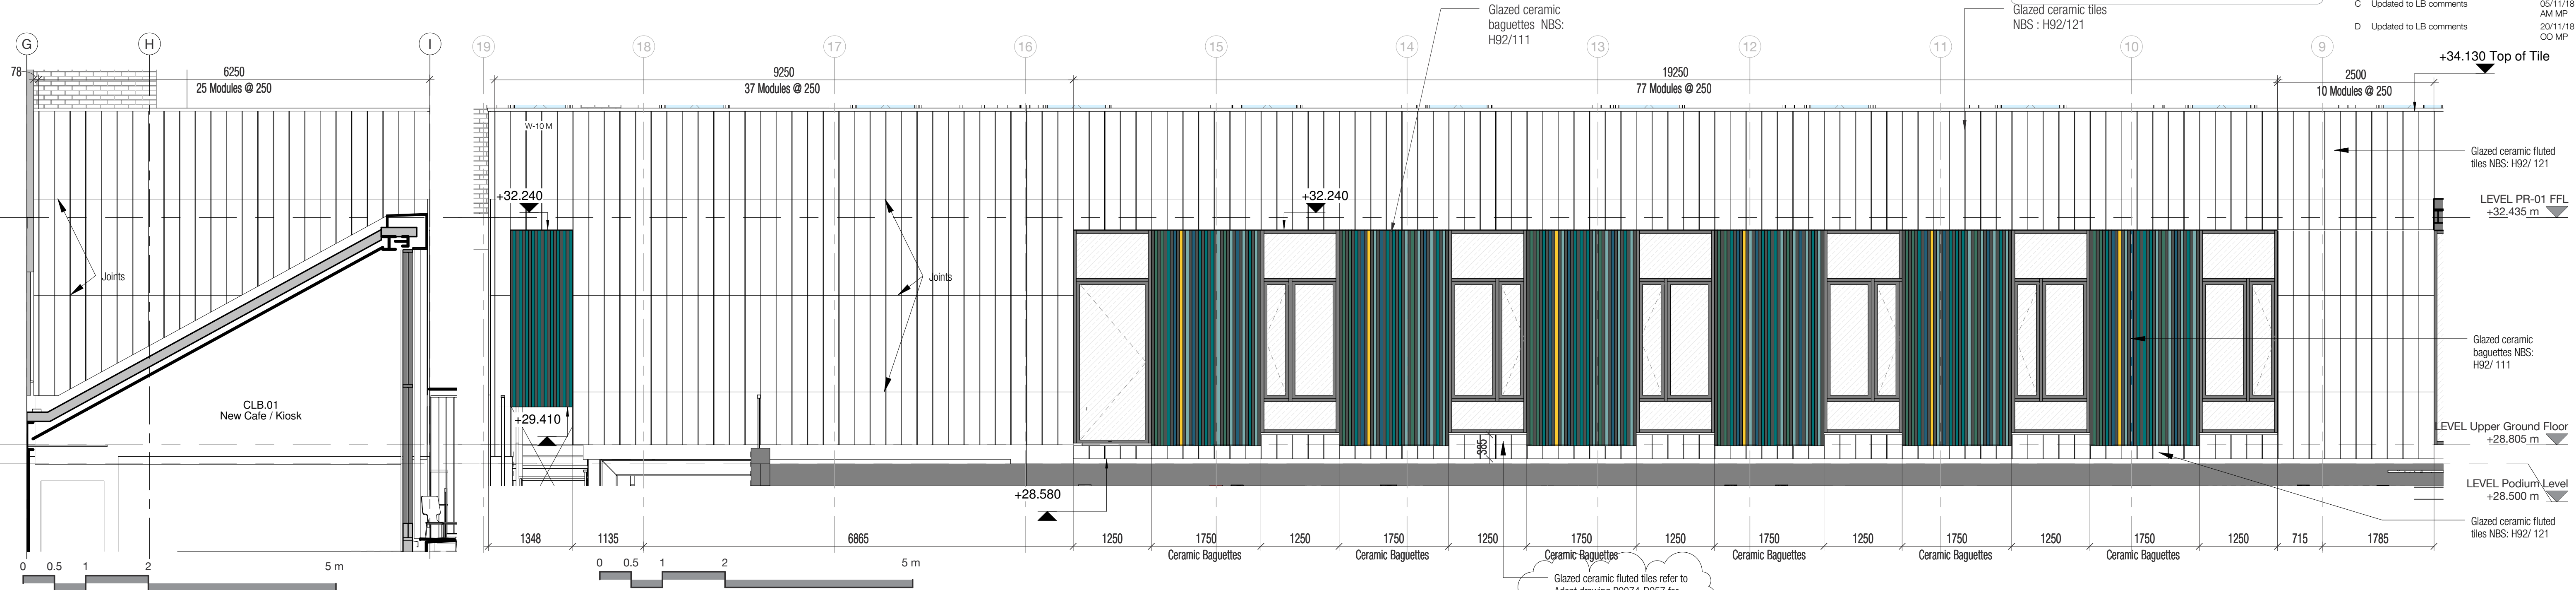


Cafe Link Side Elevation - 4

1 : 50

Charlotte Street Elevation 2 - Ceramic Tile SO

1 : 50

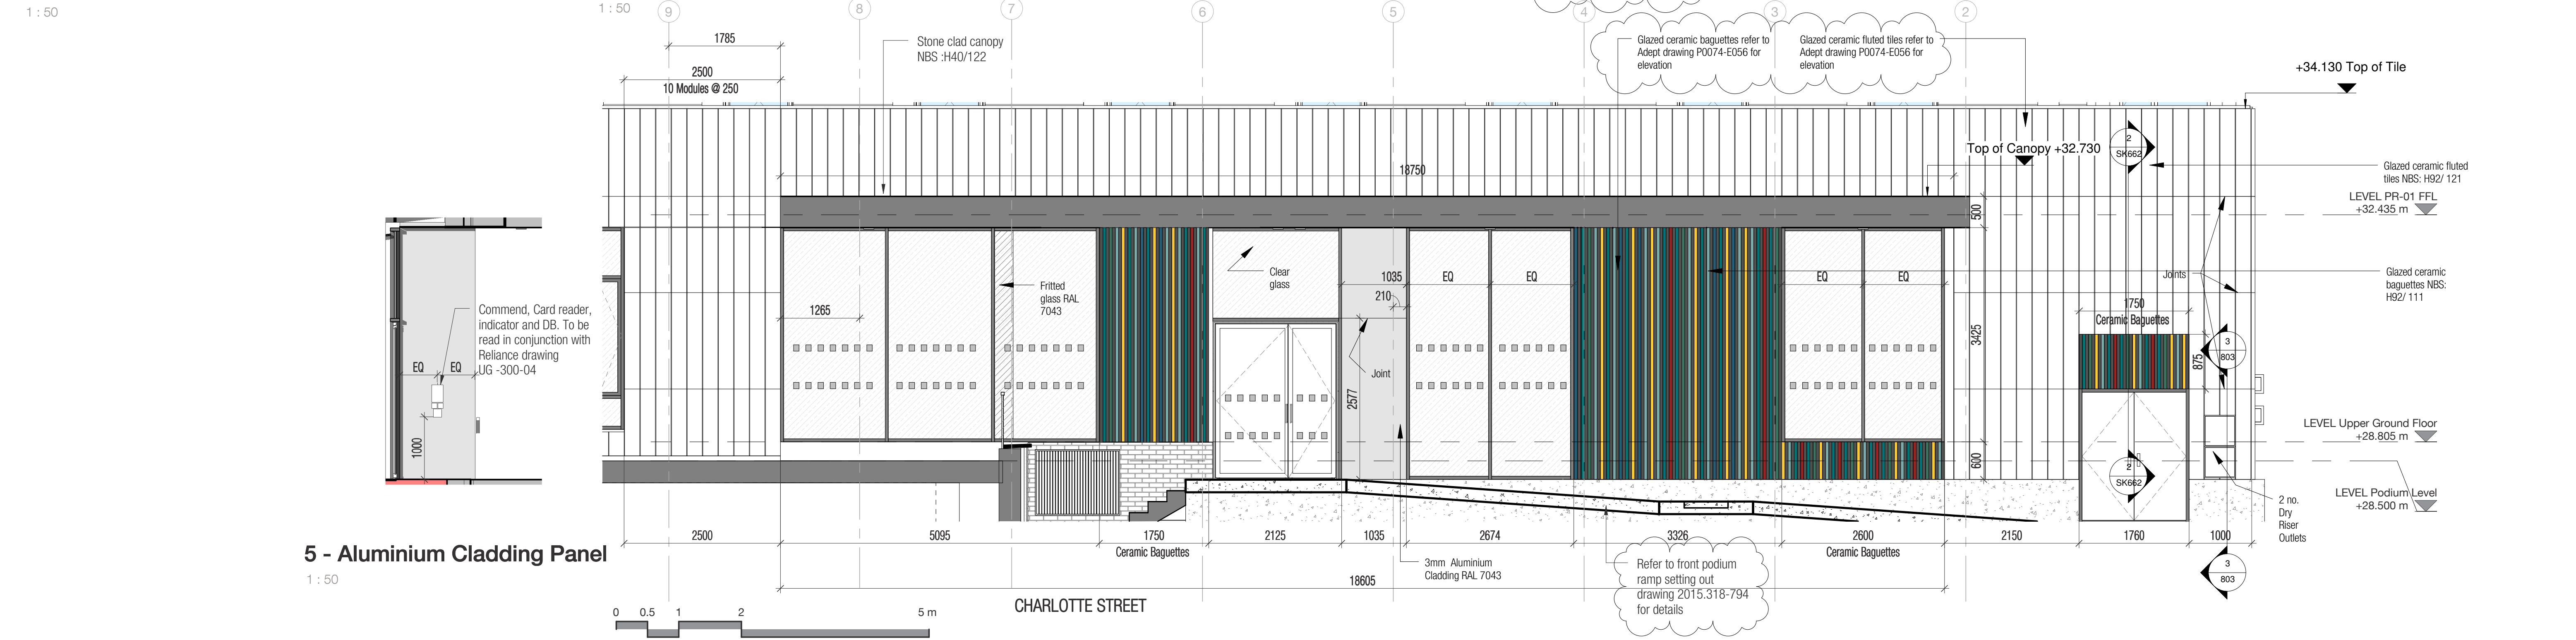


5 - Aluminium Cladding Panel

1 : 50

Charlotte Street Elevation 2 - Ceramic Tile SO

1 : 50

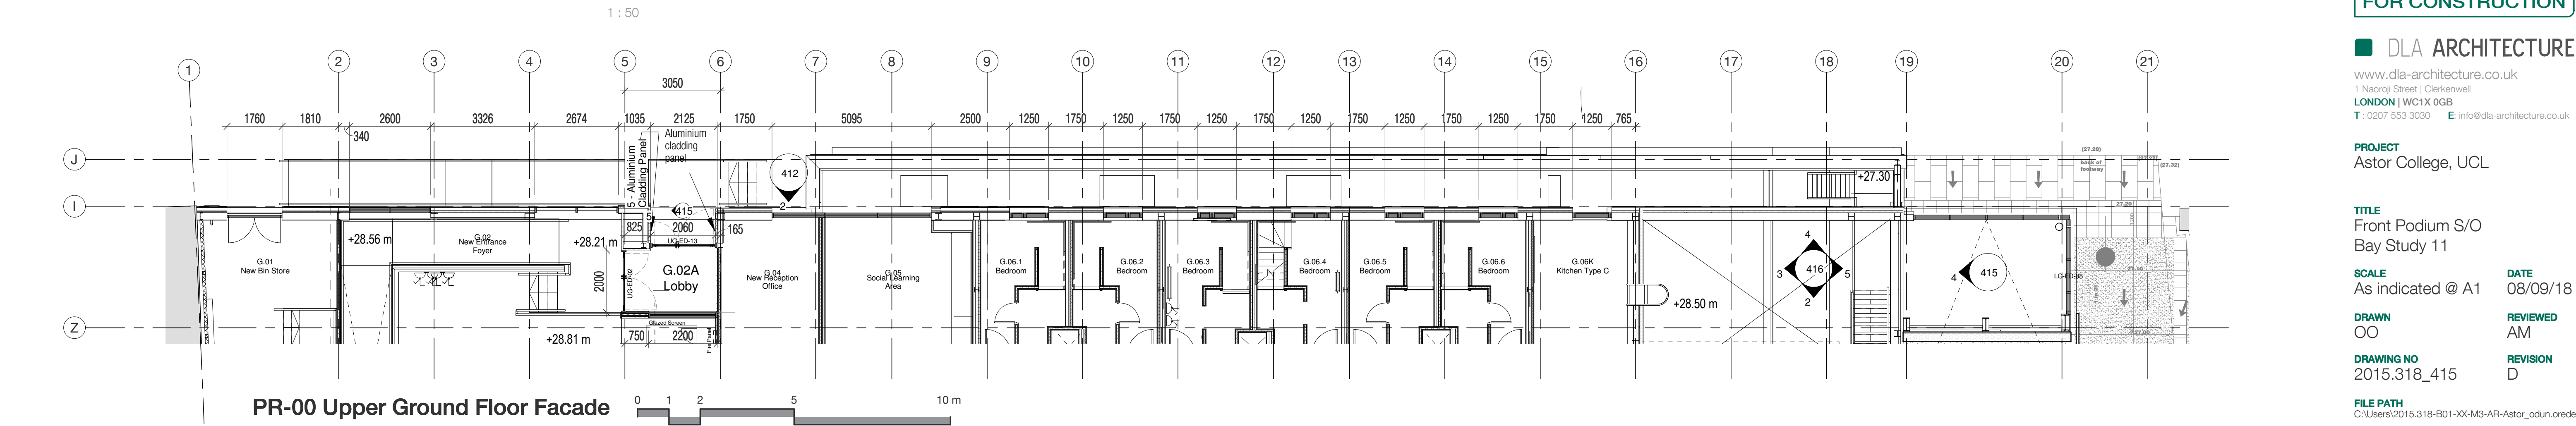

PR-00 Upper Ground Floor Facade

1 : 100

FOR CONSTRUCTION

DLA ARCHITECTURE

www.dla-architecture.co.uk
1 Naoroji Street | Clerkenwell
LONDON | WC1X 0GB
T : 0207 553 3030 E : info@dl-architecture.co.uk

PROJECT
Astor College, UCL

TITLE
Front Podium S/O
Bay Study 11

SCALE
As indicated @ A1

DRAWN
OO

DRAWING NO
2015.318_415

FILE PATH
C:\Users\2015.318-B01-XX-M3-AR-Astor_odun.orede\nt

DATE
08/09/18

REVIEWED
AM

REVISION
D