


Key Plan

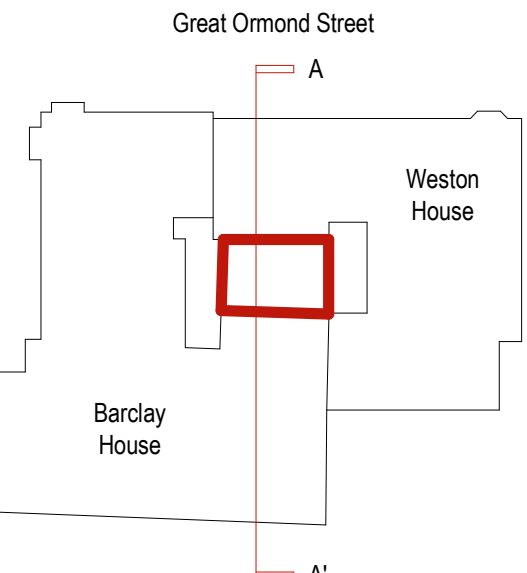

Great Ormond Street

A


Weston House

Barclay House

A'

Notes

1. Base Drawings; GOSH Record Information

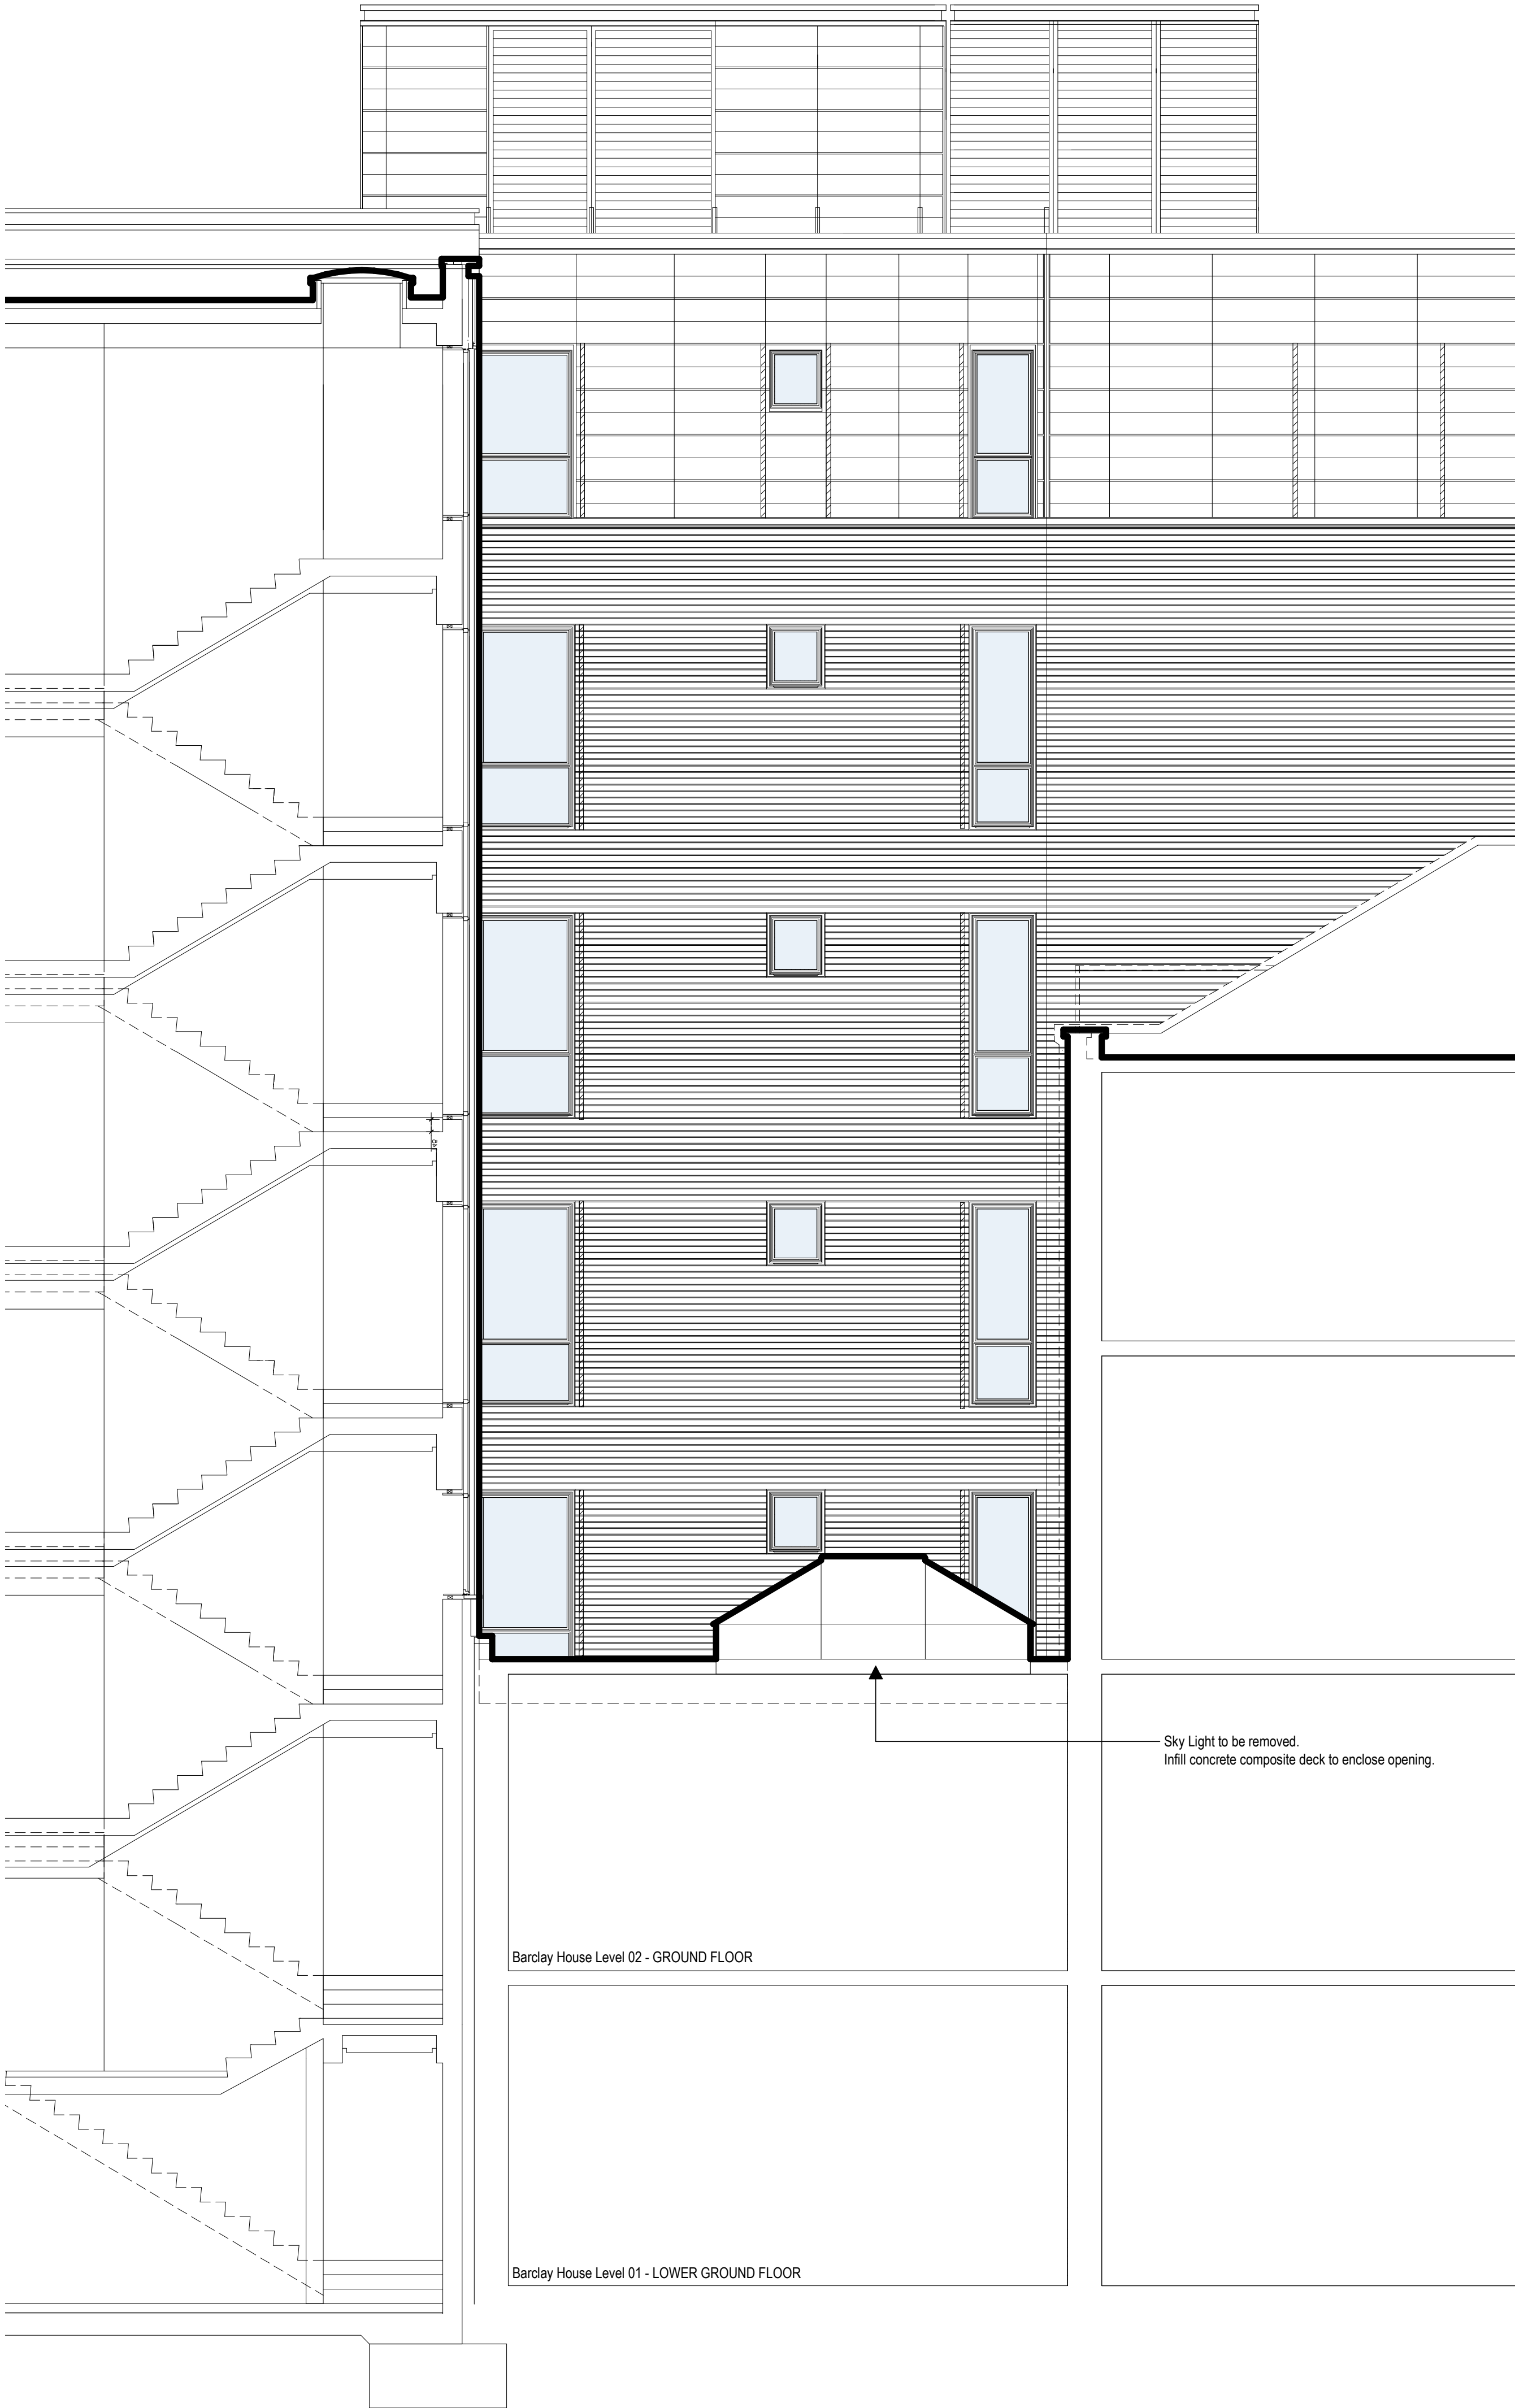

A01 | 23.08.18 | For Approval/ JB | AML

Rev	Date	Details/ Amended by	Sign

sonnemanntoon

Quality House, 6-9 Quality Court, Chancery Lane,
London, WC2A 1HP, United Kingdom
+44 (0)20 7580 8881 www.st-arch.co.uk

Do not scale this drawing. Architect to be informed of
all discrepancies in dimensions. Contractor to check all
dimensions on site.
© Drawing protected by copyright

Project Title
GOSH - Barclay House

Drawing Title
EXISTING SECTIONS
Planning - Section A-A'

Scale 1: 50 @A1 1: 100 @A3 Drawing number 1766-ST-XX-XX-DR-A-4051	Status PRELIM.	Revision A01
---	-------------------	-----------------

