


Key Plan

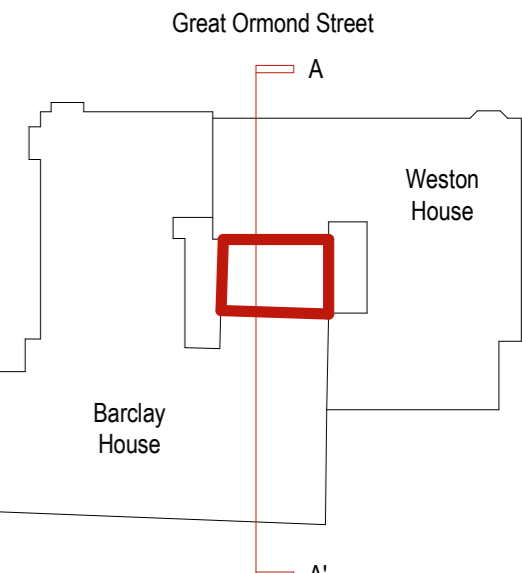

Great Ormond Street

A


Weston House

Barclay House

A'

Notes

1. Base Drawings; GOSH Record Information

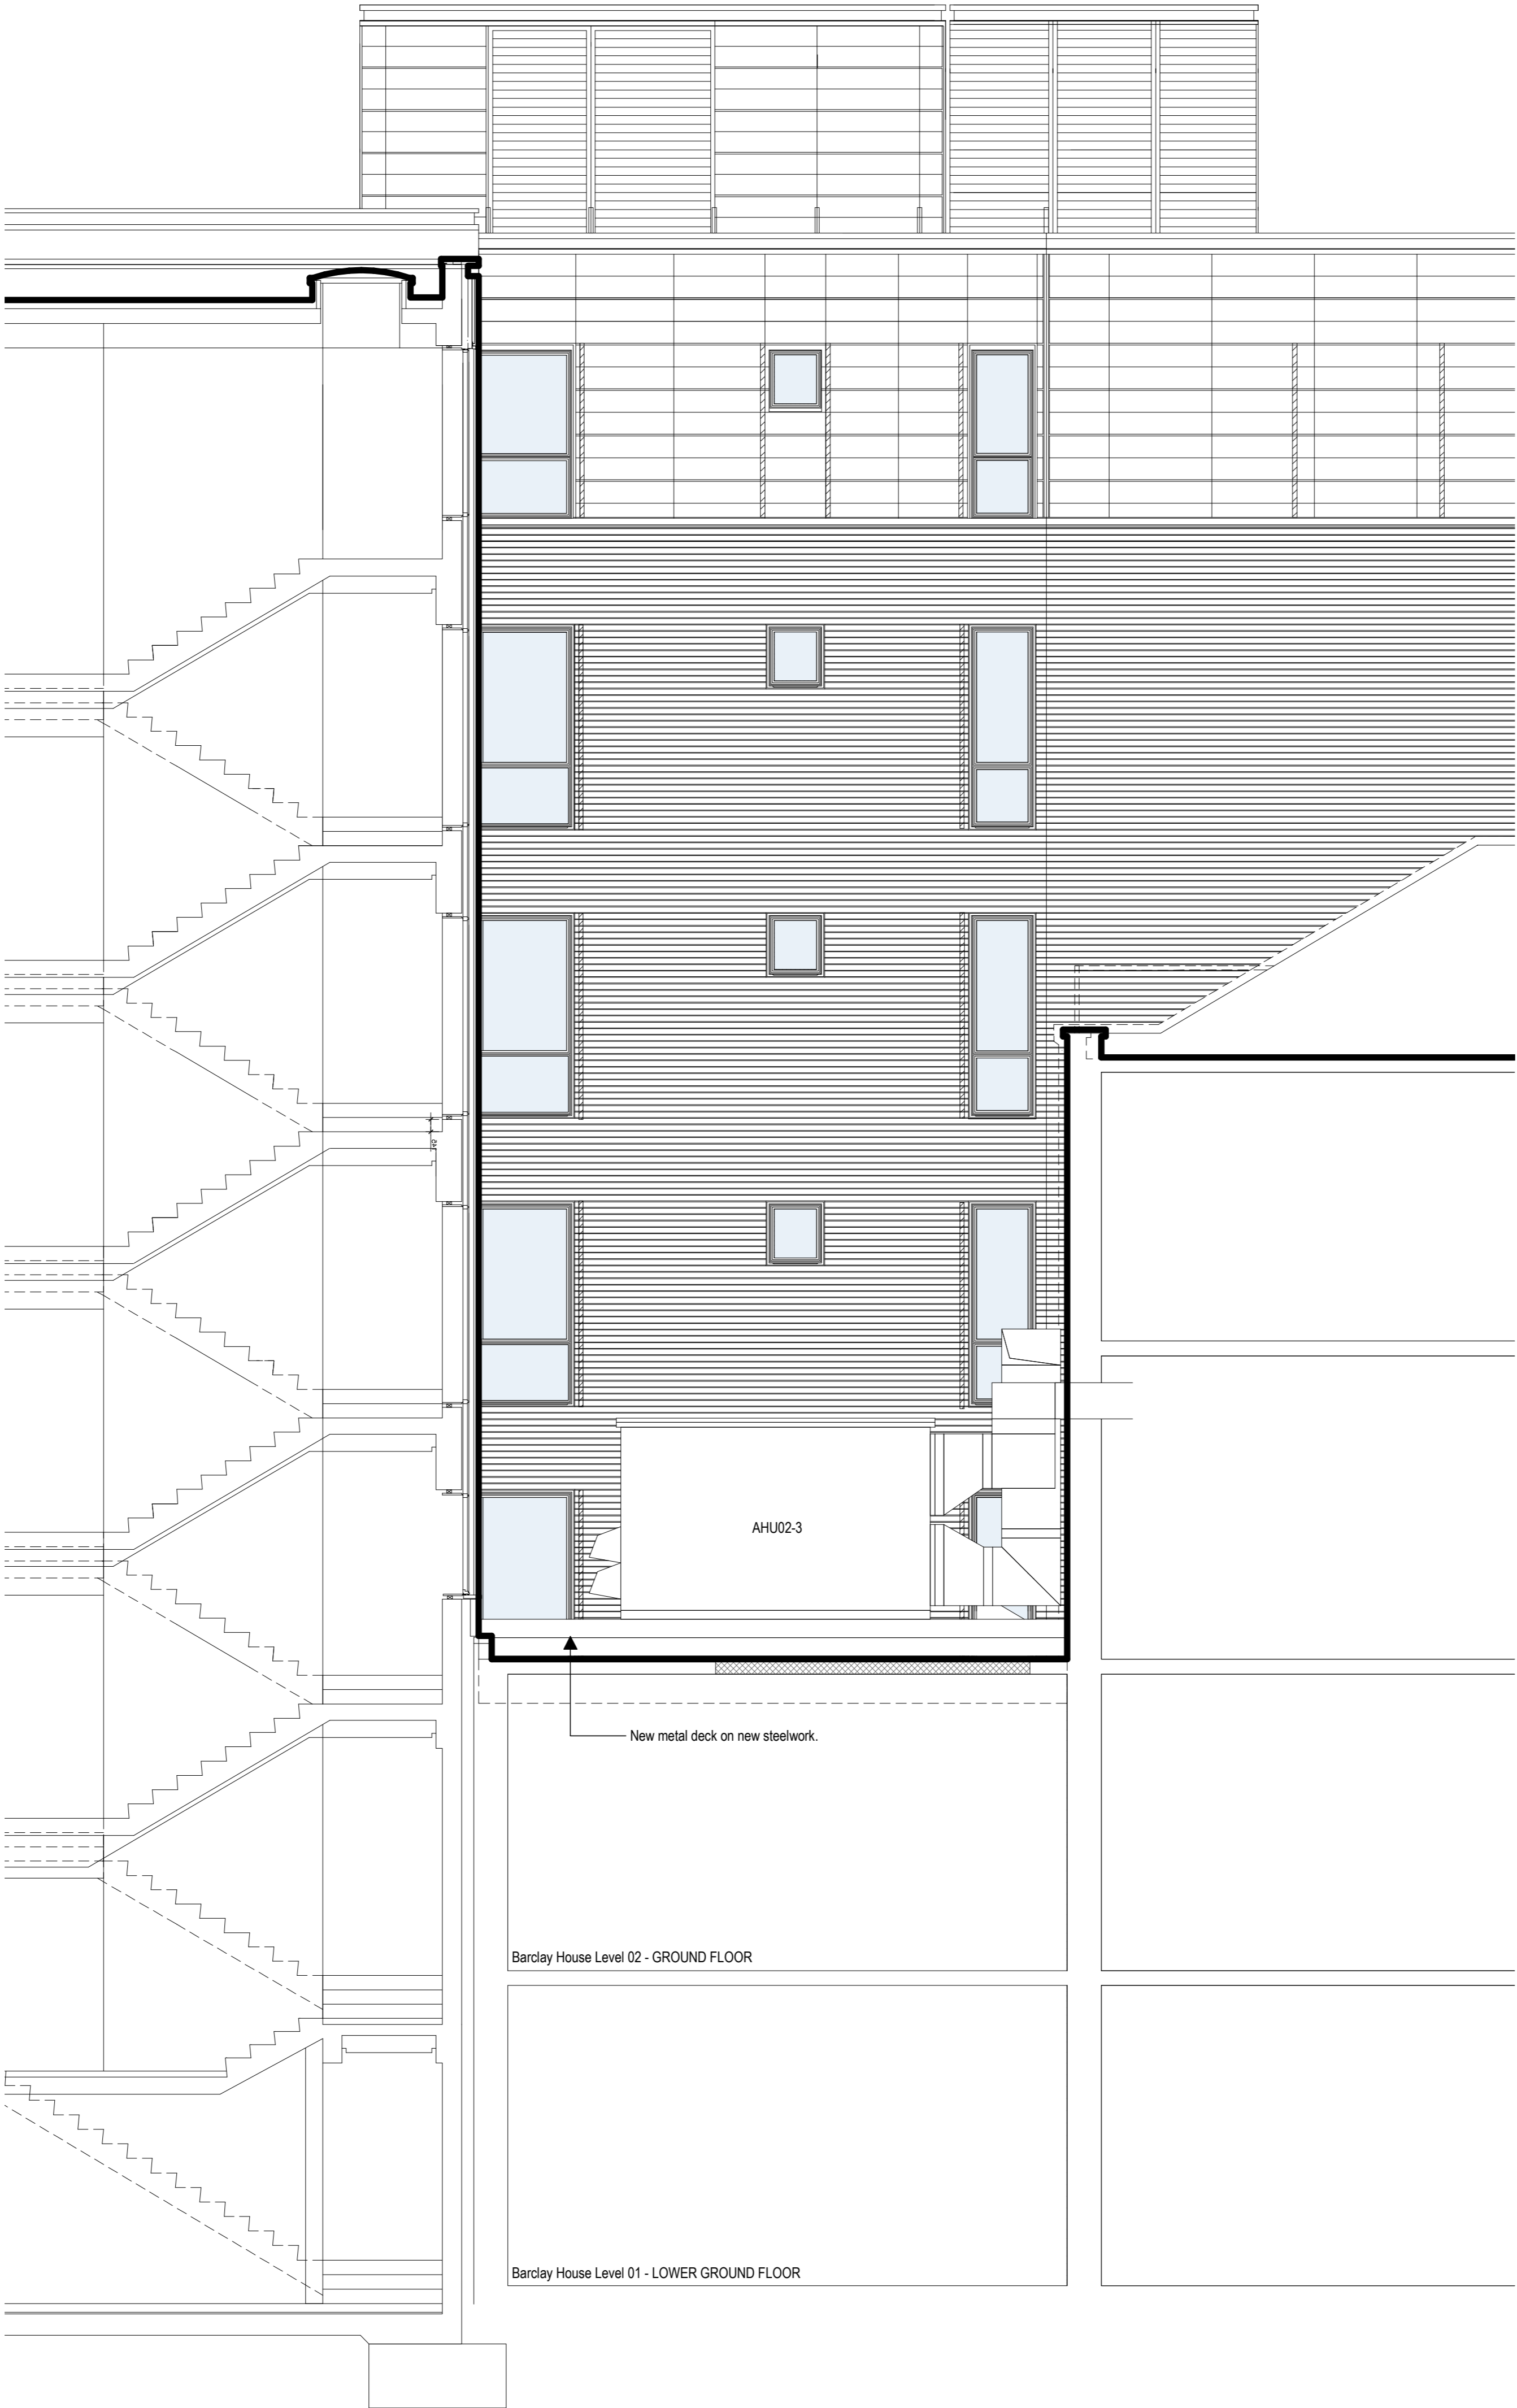

A01 | 23.08.18 | For Approval/ JB | AML

Rev	Date	Details/ Amended by	Sign

sonnemann**toon**

Quality House, 6-9 Quality Court, Chancery Lane,
London, WC2A 1HP, United Kingdom
+44 (0)20 7580 8881 www.st-arch.co.uk

Do not scale this drawing. Architect to be informed of
all discrepancies in dimensions. Contractor to check all
dimensions on site.
© Drawing protected by copyright

Project Title
GOSH - Barclay House

Drawing Title
PROPOSED SECTIONS
Planning - Section A-A'

Scale
1: 50 @A1
1: 100 @A3
Drawing number
1766-ST-XX-XX-DR-A-4251

Status
PRELIM.

Revision
A01

012345678910

012345678910

5m