


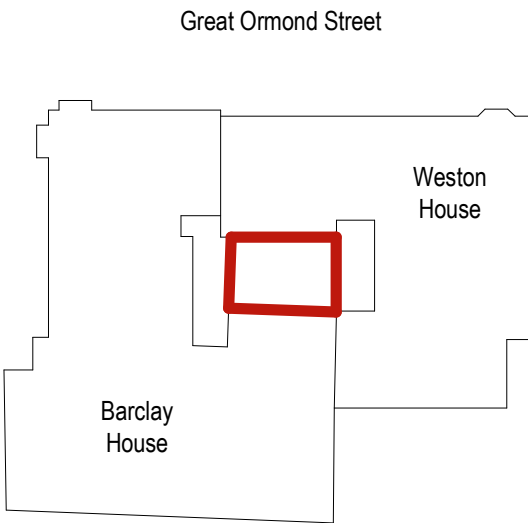

1. Base Drawings: GOSH Record Information


Queen Square

Boswell Street

Great Ormond Street

Ormond Close

Barclay House

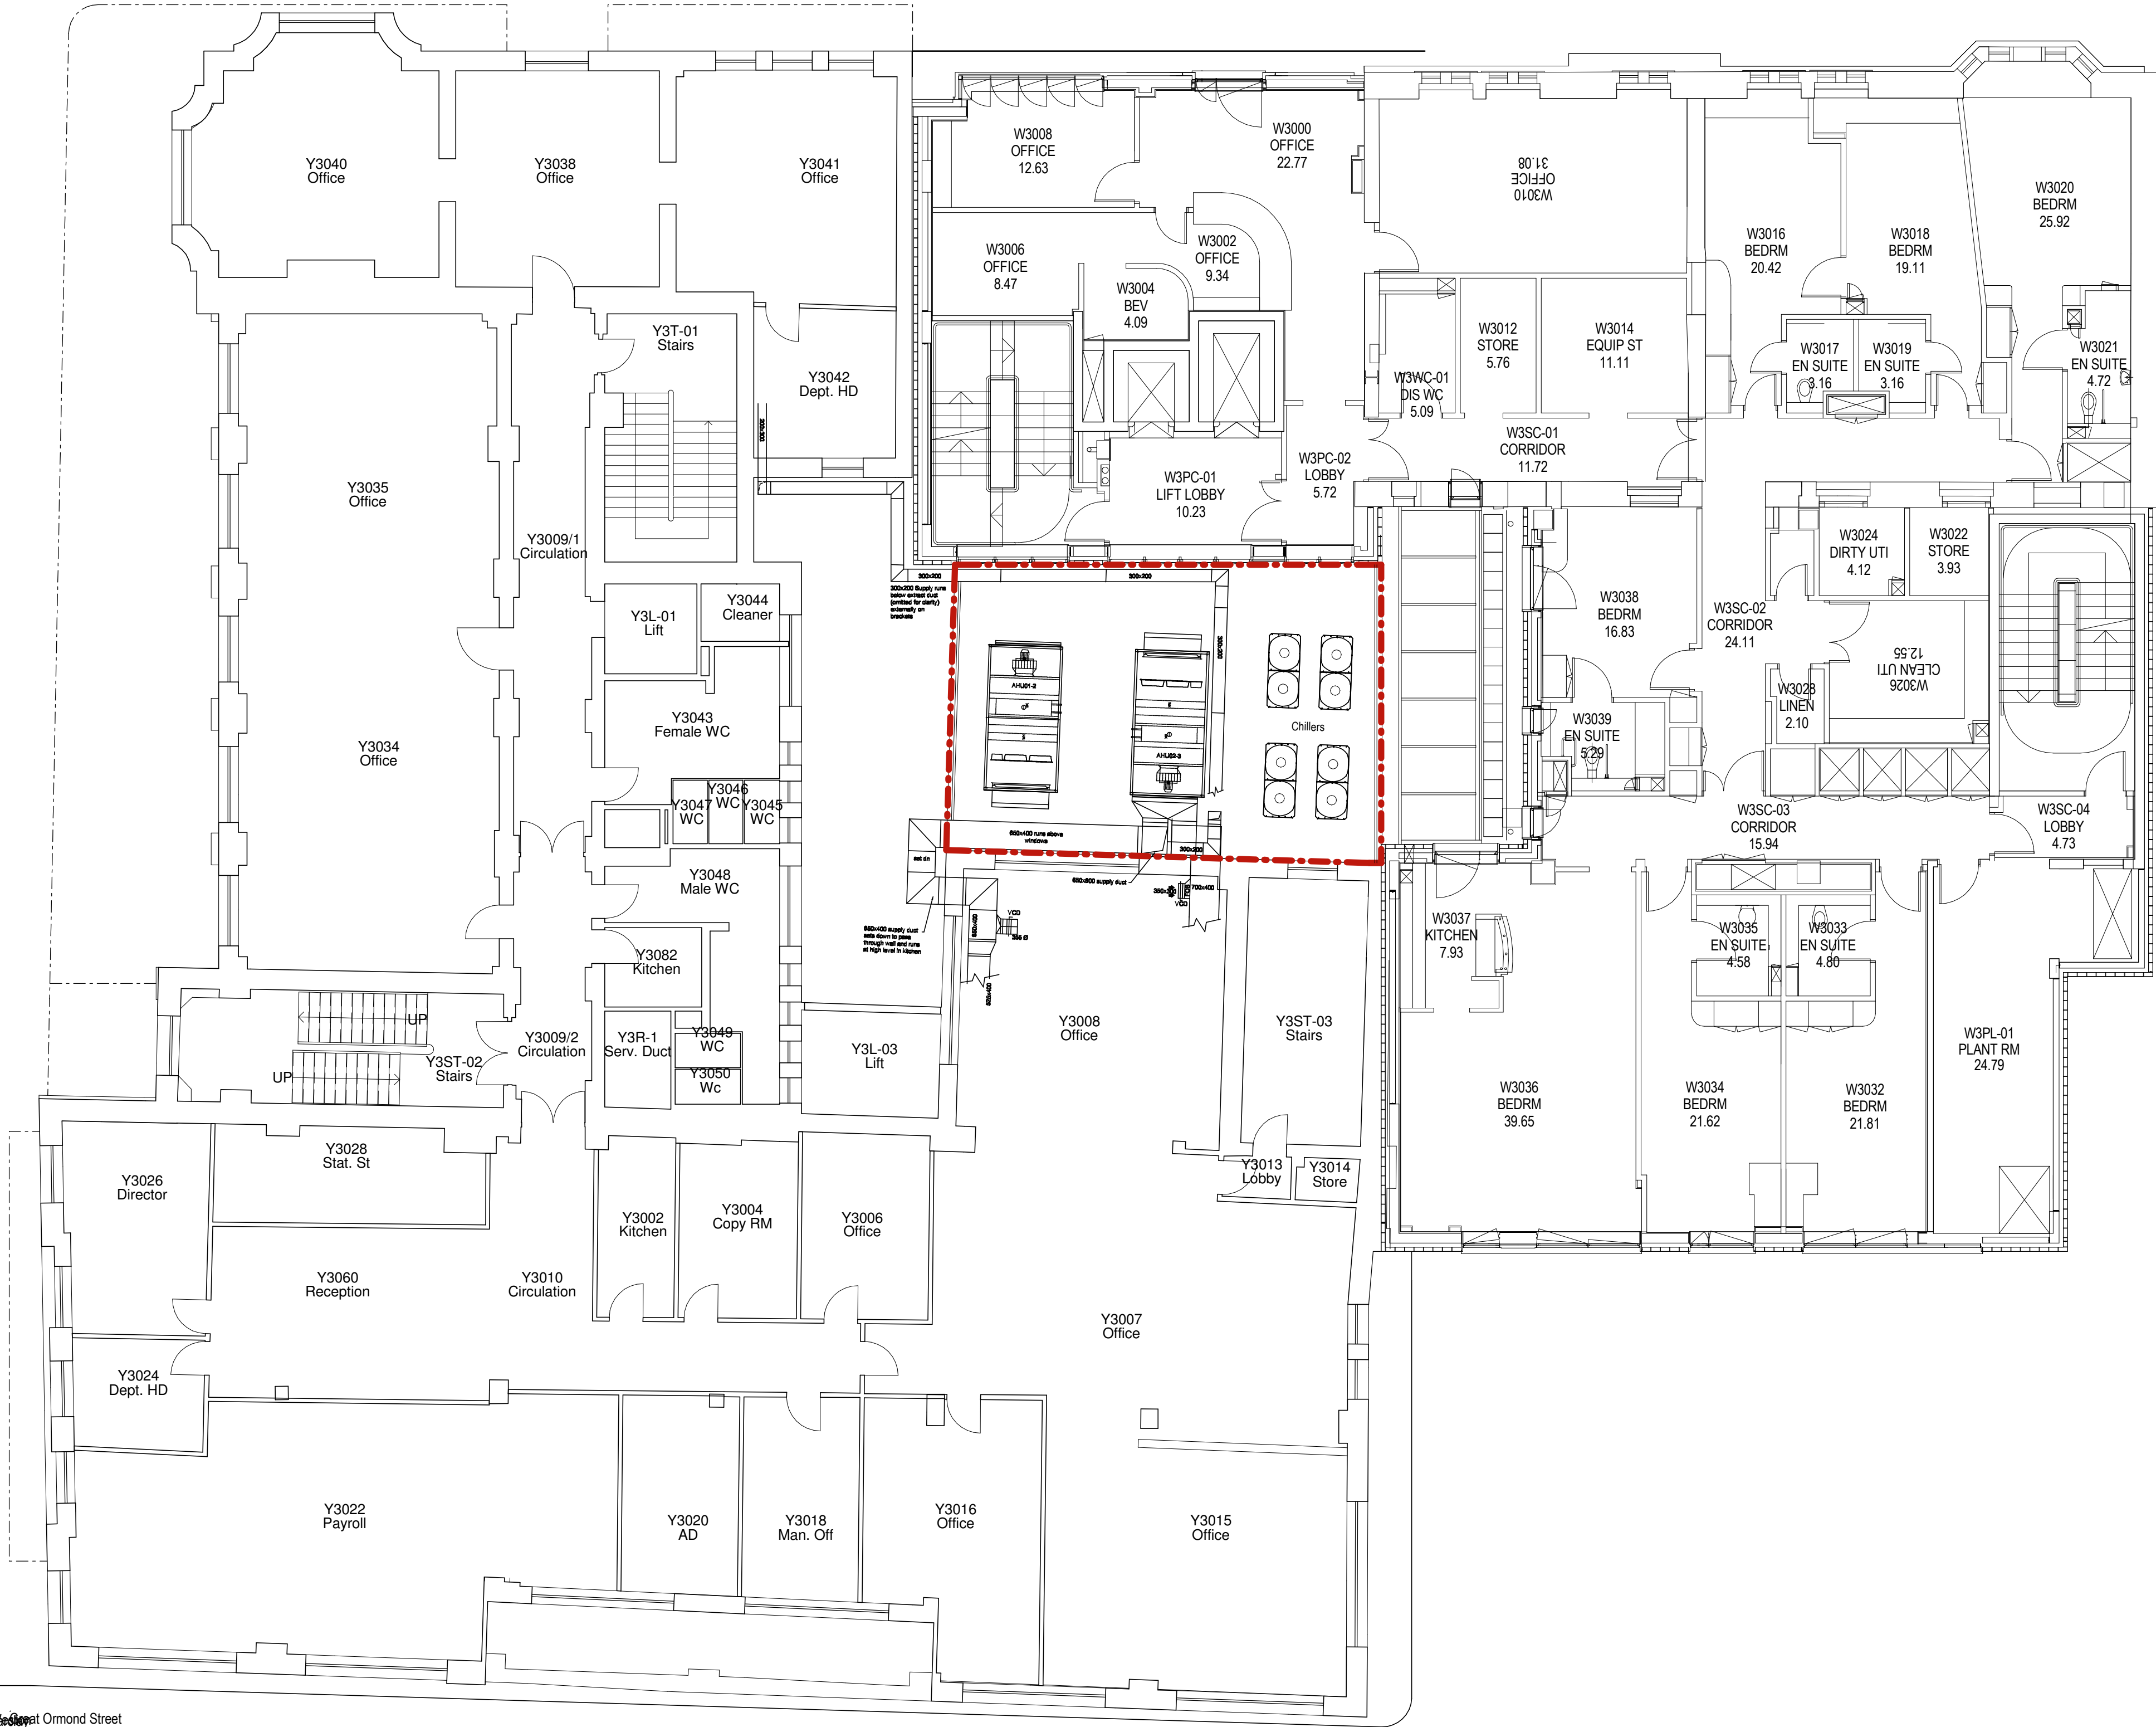

Rev	Date	Details/Amended by	Sign
A01	23.08.18	For Approval/JB	AML

sonnemanntoon

Quality House, 6-9 Quality Court, Chancery Lane,
London, WC2A 1HP, United Kingdom
+44 (0)20 7580 8881 www.st-arch.co.uk

Do not scale this drawing. Architect to be informed of
all discrepancies in dimensions. Contractor to check all
dimensions on site.
© Drawing protected by copyright

Project Title
GOSH - Barclay House

Drawing Title
PROPOSED PLANS
Planning - First Floor

Scale	Status	Revision
1: 100 @A1	PRELIM.	A01
1: 200 @A3		
Drawing number		

1766-ST-XX-01-DR-A-2253



0 1 5 10m