


Key Plan

Great Ormond Street

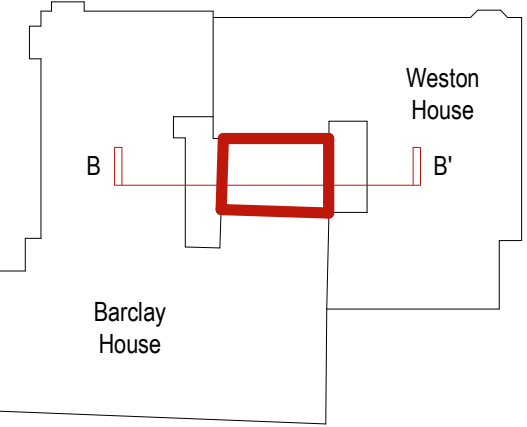


Barclay House

Weston House

B B'

Notes

1. Base Drawings; GOSH Record Information

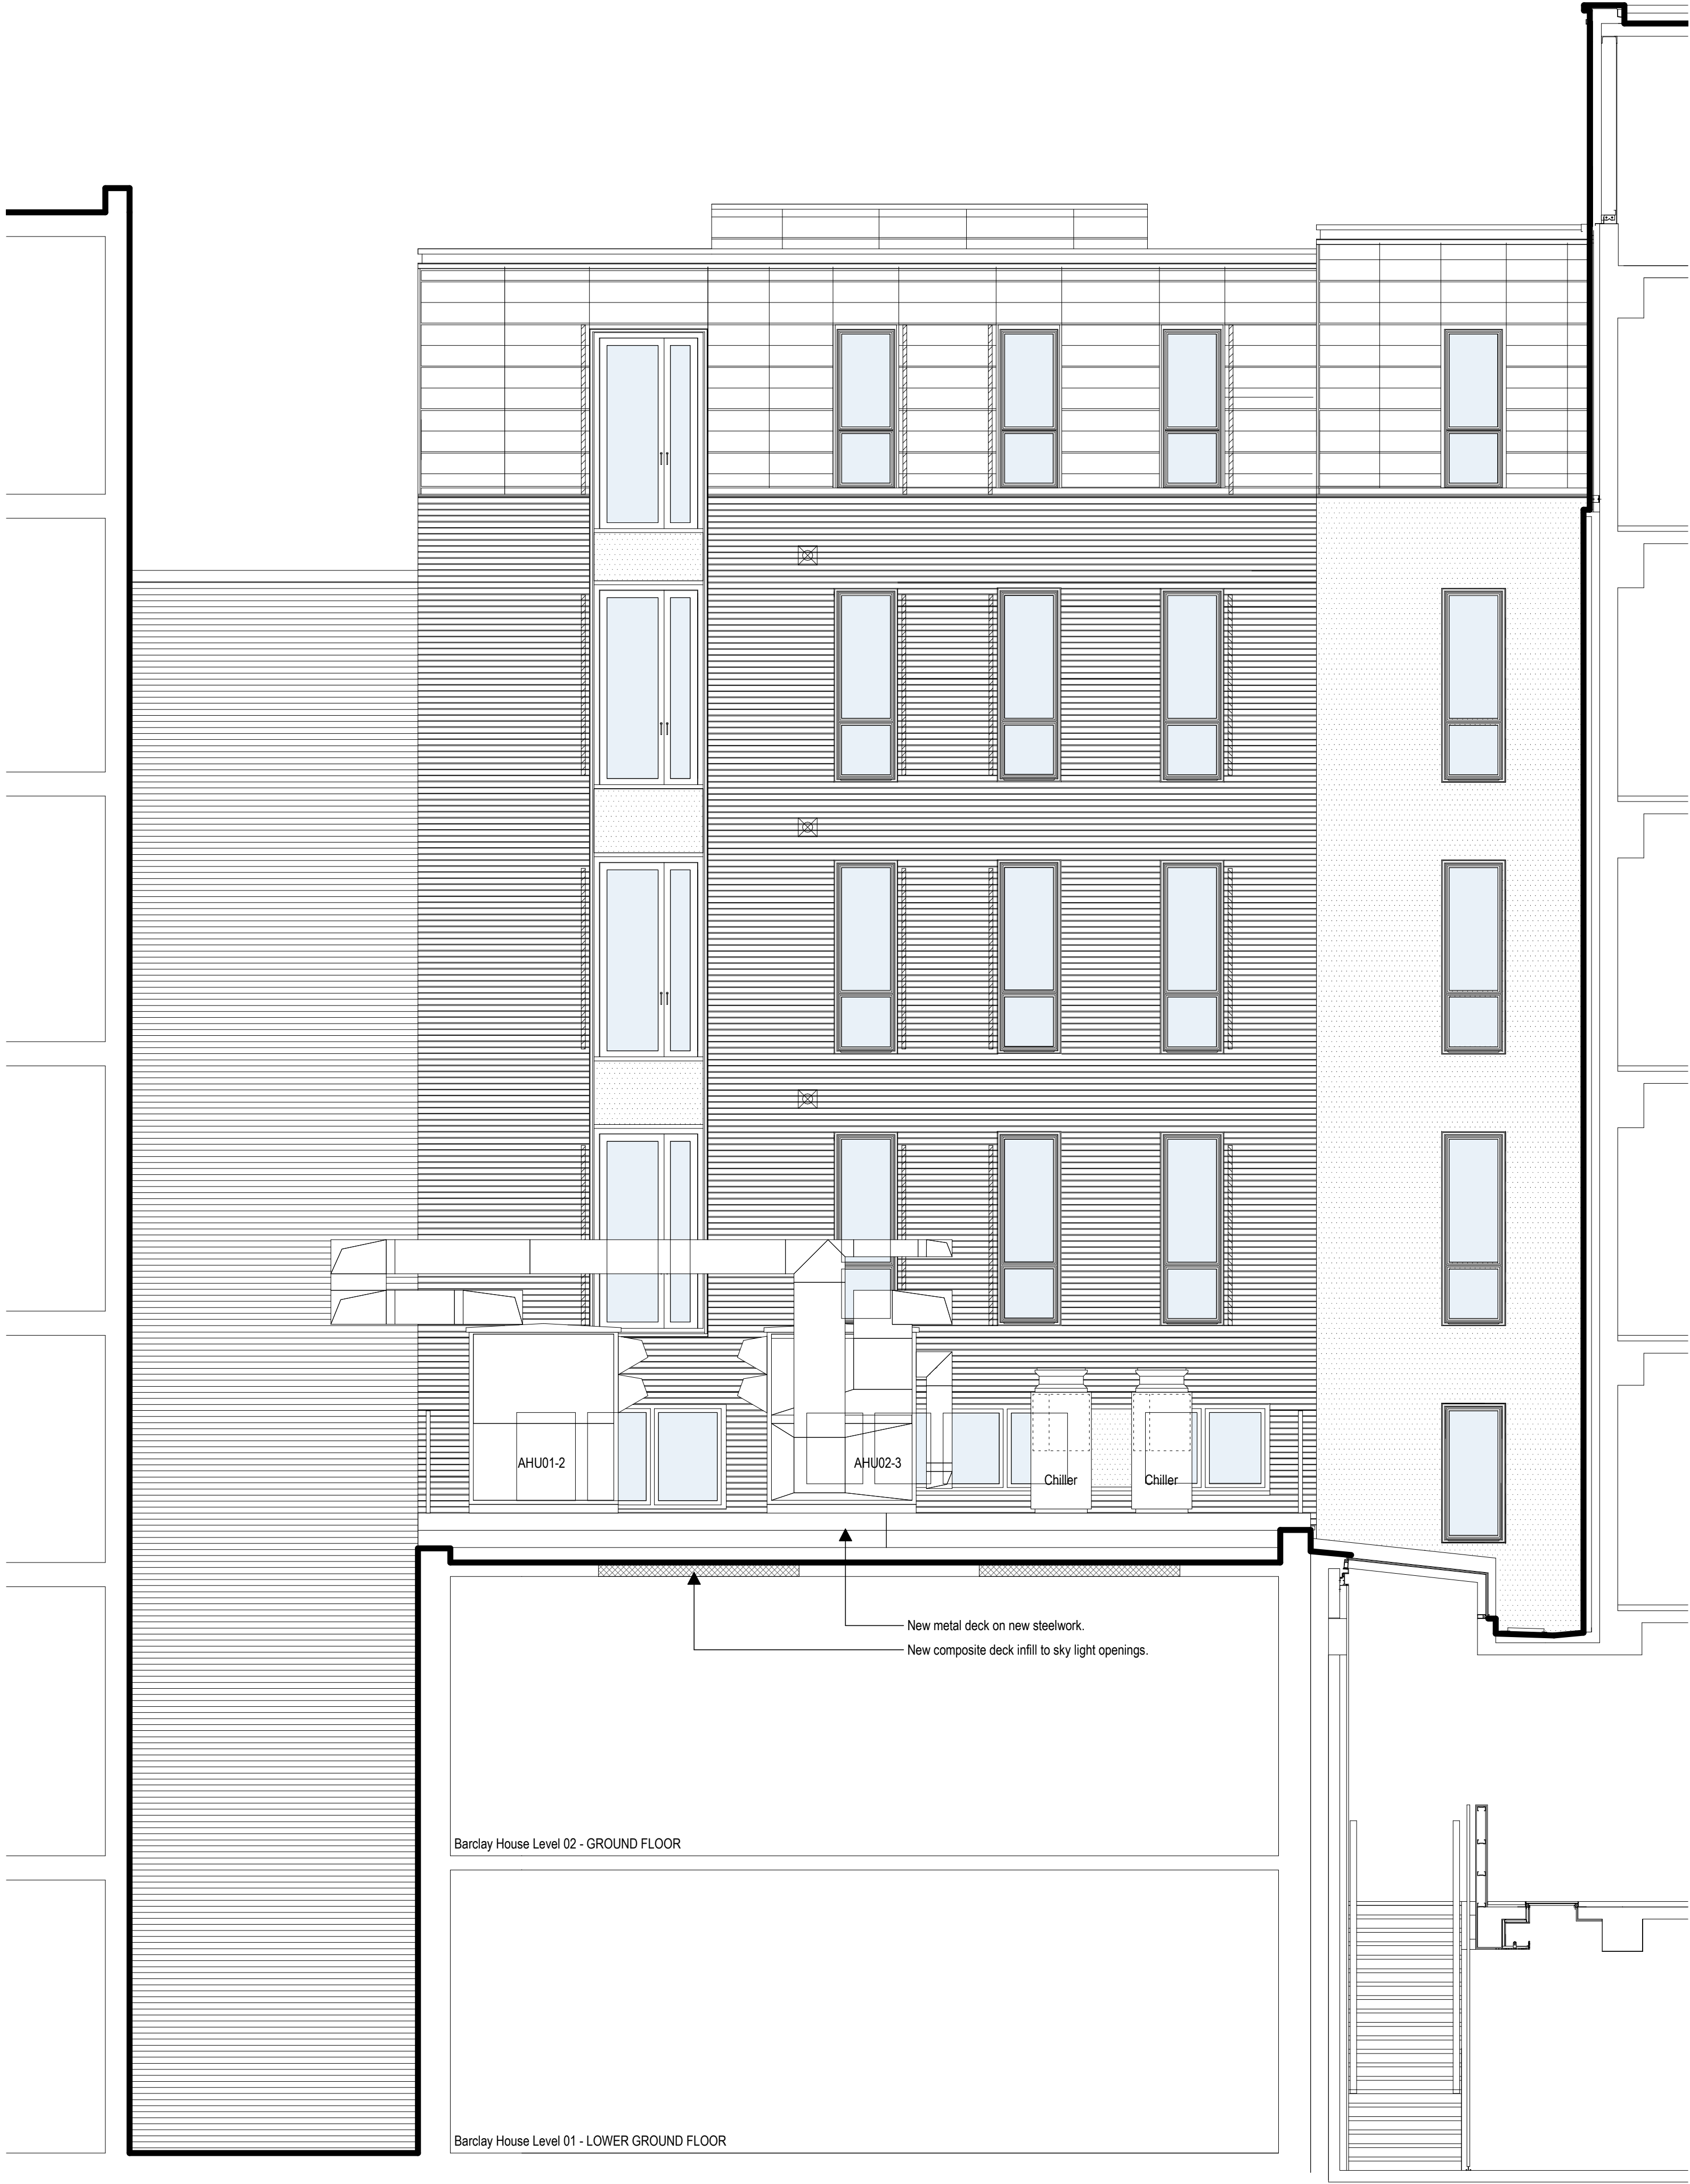

A01	23.08.18	For Approval/ JB	AML
Rev	Date	Details/ Amended by	Sign

sonnemanntoon

Quality House, 6-9 Quality Court, Chancery Lane,
London, WC2A 1HP, United Kingdom
+44 (0)20 7580 8881 www.st-arch.co.uk

Do not scale this drawing. Architect to be informed of
all discrepancies in dimensions. Contractor to check all
dimensions on site.
© Drawing protected by copyright

Project Title
GOSH - Barclay House

Drawing Title
PROPOSED SECTIONS
Planning - Section B-B'

Scale
1: 50 @A1
1: 100 @A3
Drawing number
1766-ST-XX-XX-DR-A-4252

Status
PRELIM.

Revision
A01

