

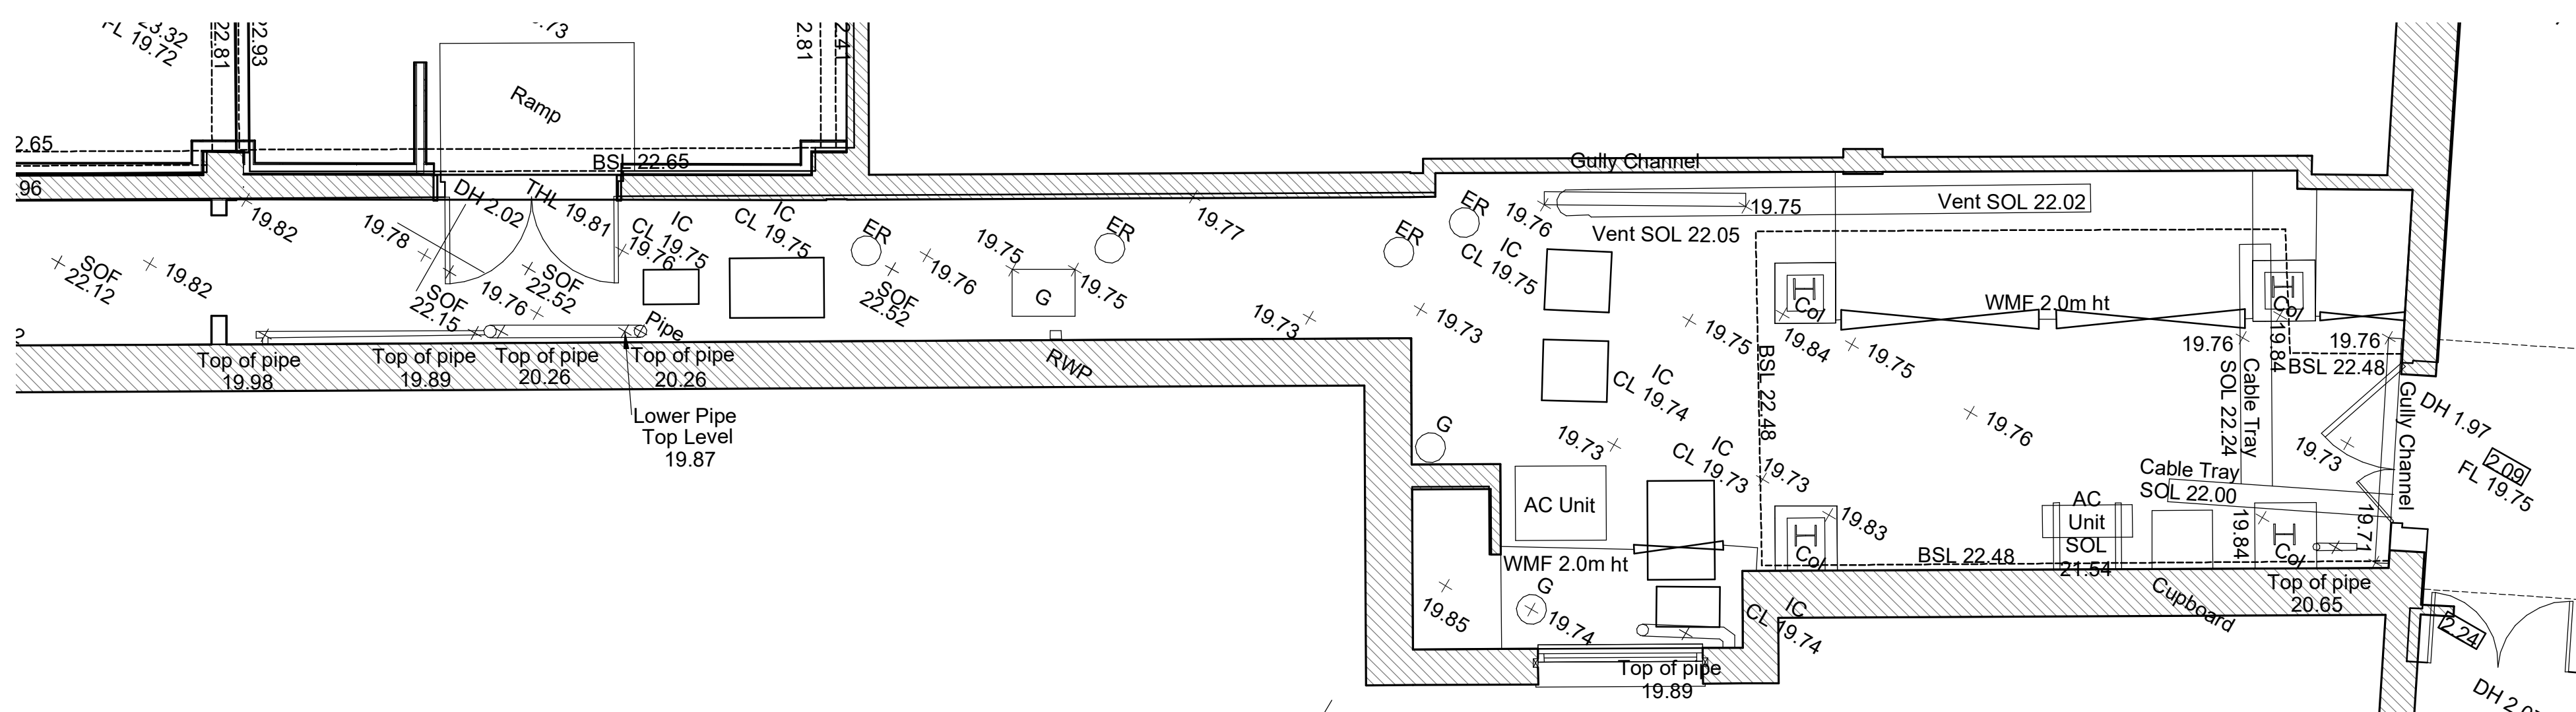


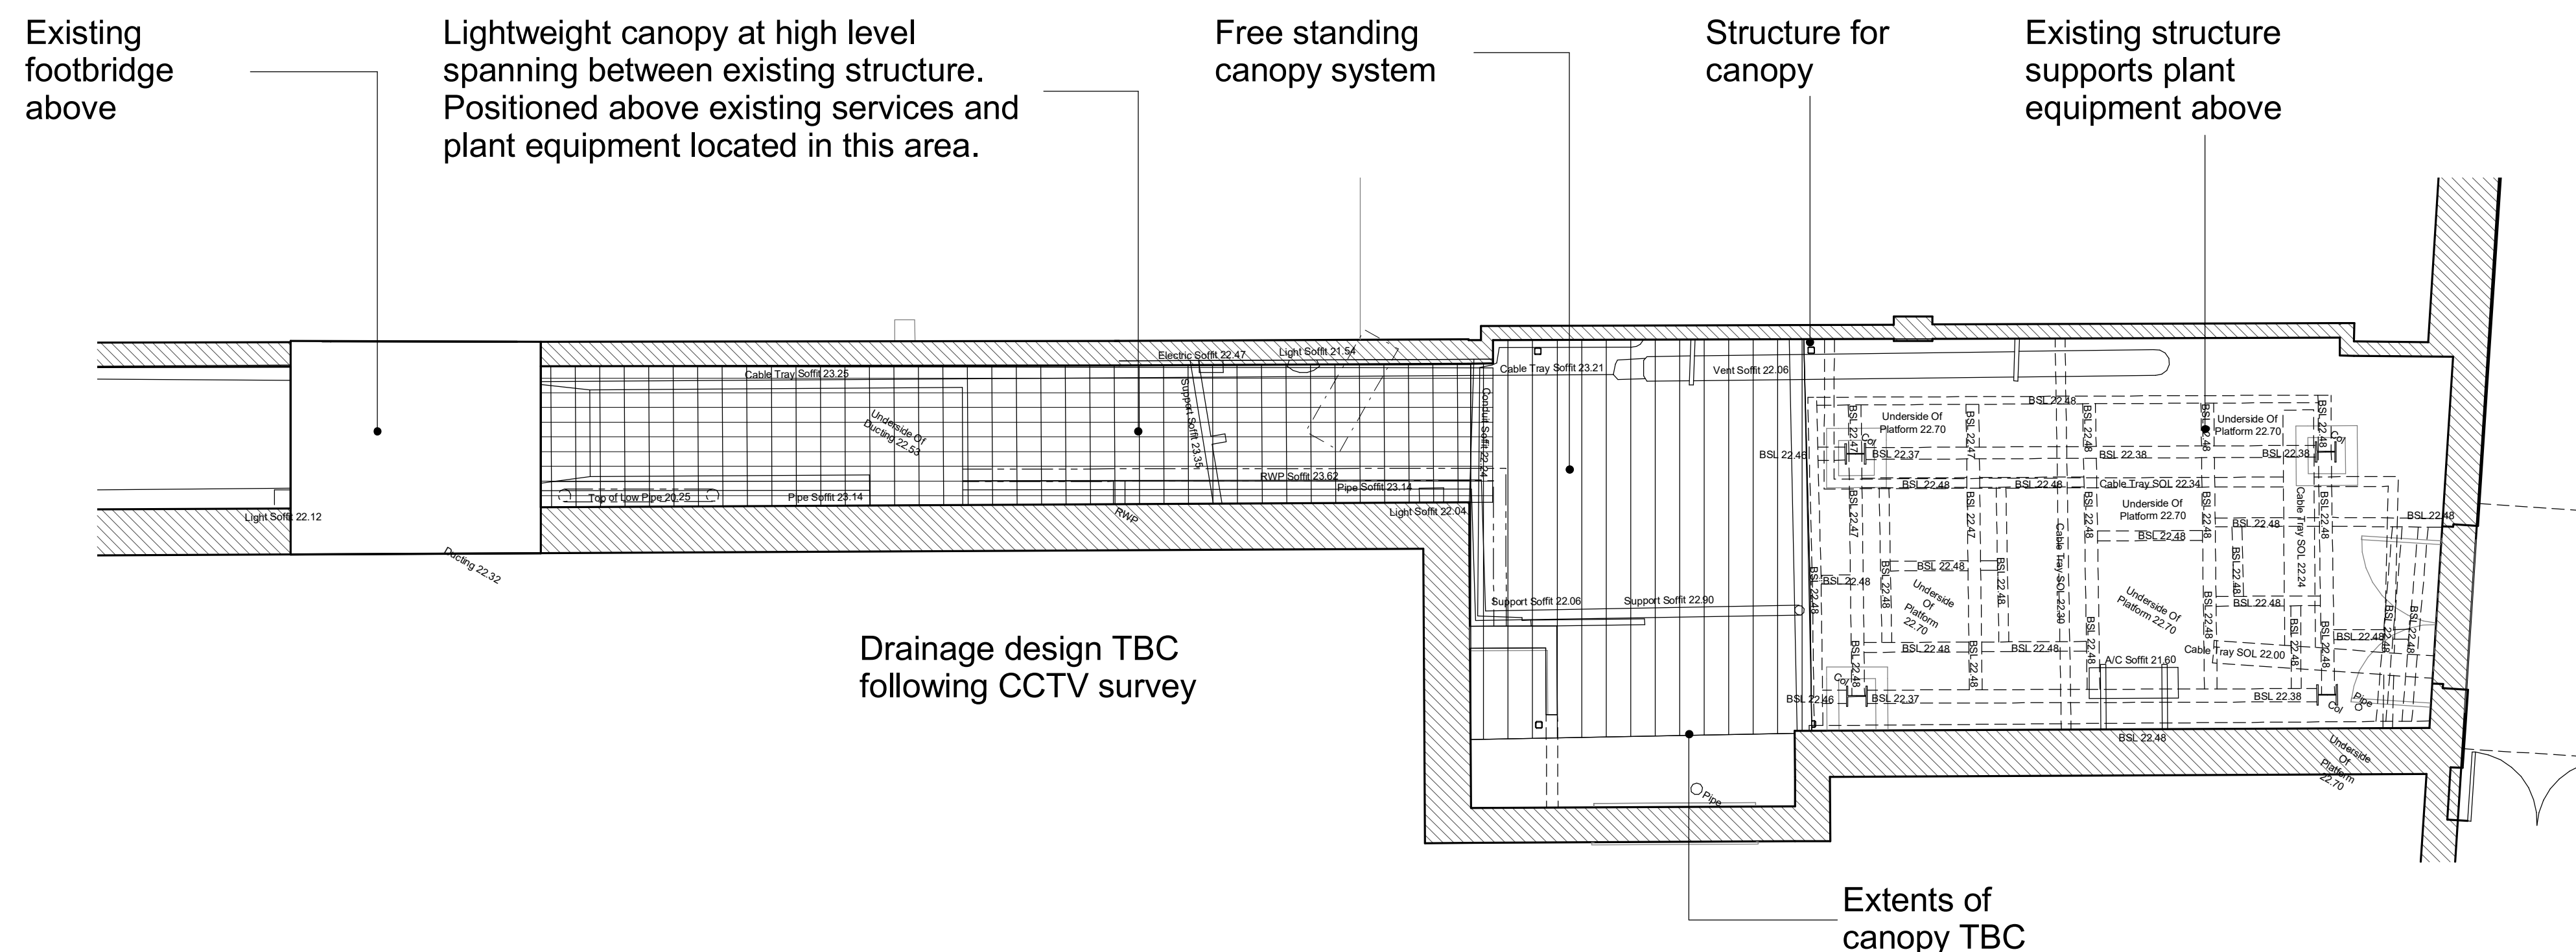

Existing Dirty Corridor

1 : 50

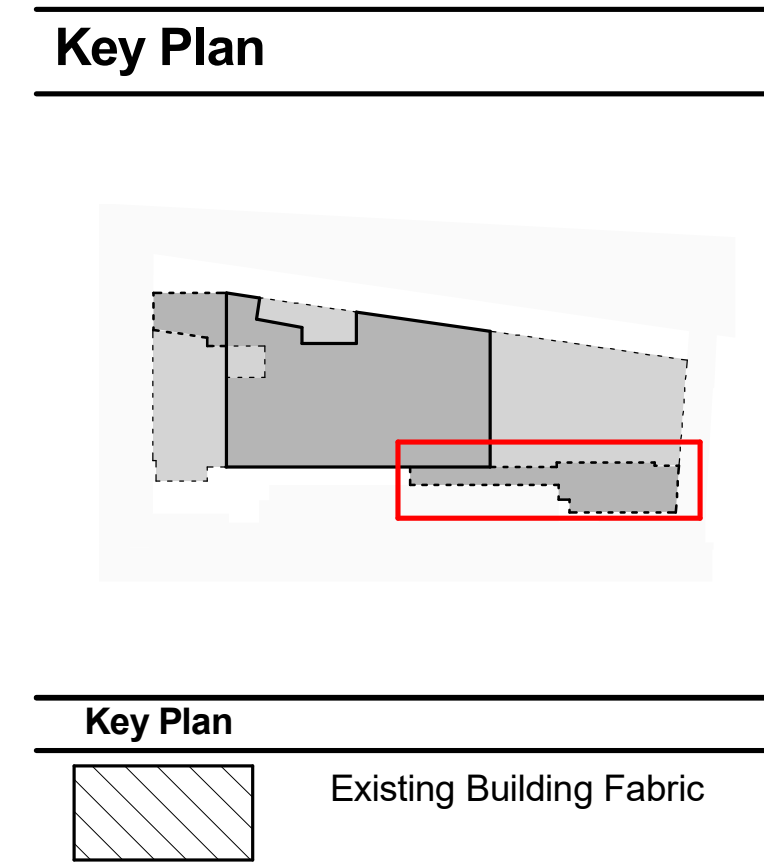

Proposed Dirty Corridor - Roof Plan

Revision Schedule

* Issue for Planning 07/03/19