



USE PLANNED DIMENSIONS ONLY. DO NOT SCALE FROM THIS DRAWING EXCEPT FOR PLANNING PURPOSES. ALL DIMENSIONS MUST BE CHECKED ON SITE AND RECORDED. CHECKS MUST BE RECORDED.
 MAKE SURE ARCHITECTS: THE DRAWING AND ANY RELATED DOCUMENTS ARE THE PROPERTY OF BROOKS MURRAY ARCHITECTS. ALL RIGHTS ARE RESERVED. RETURN OF THIS DRAWING OR ANY RELATED DOCUMENTS WITHOUT WRITTEN PERMISSION FROM BROOKS MURRAY ARCHITECTS IS PROHIBITED. DIMENSIONS SHOULD NOT BE USED FOR CONSTRUCTION.

REV.	AMENDMENT	BY:	DATE
1	Amended for planning Air and removed	VN	28.03.19
2	Amended for planning Reclaimed bricks	VN	15.05.19

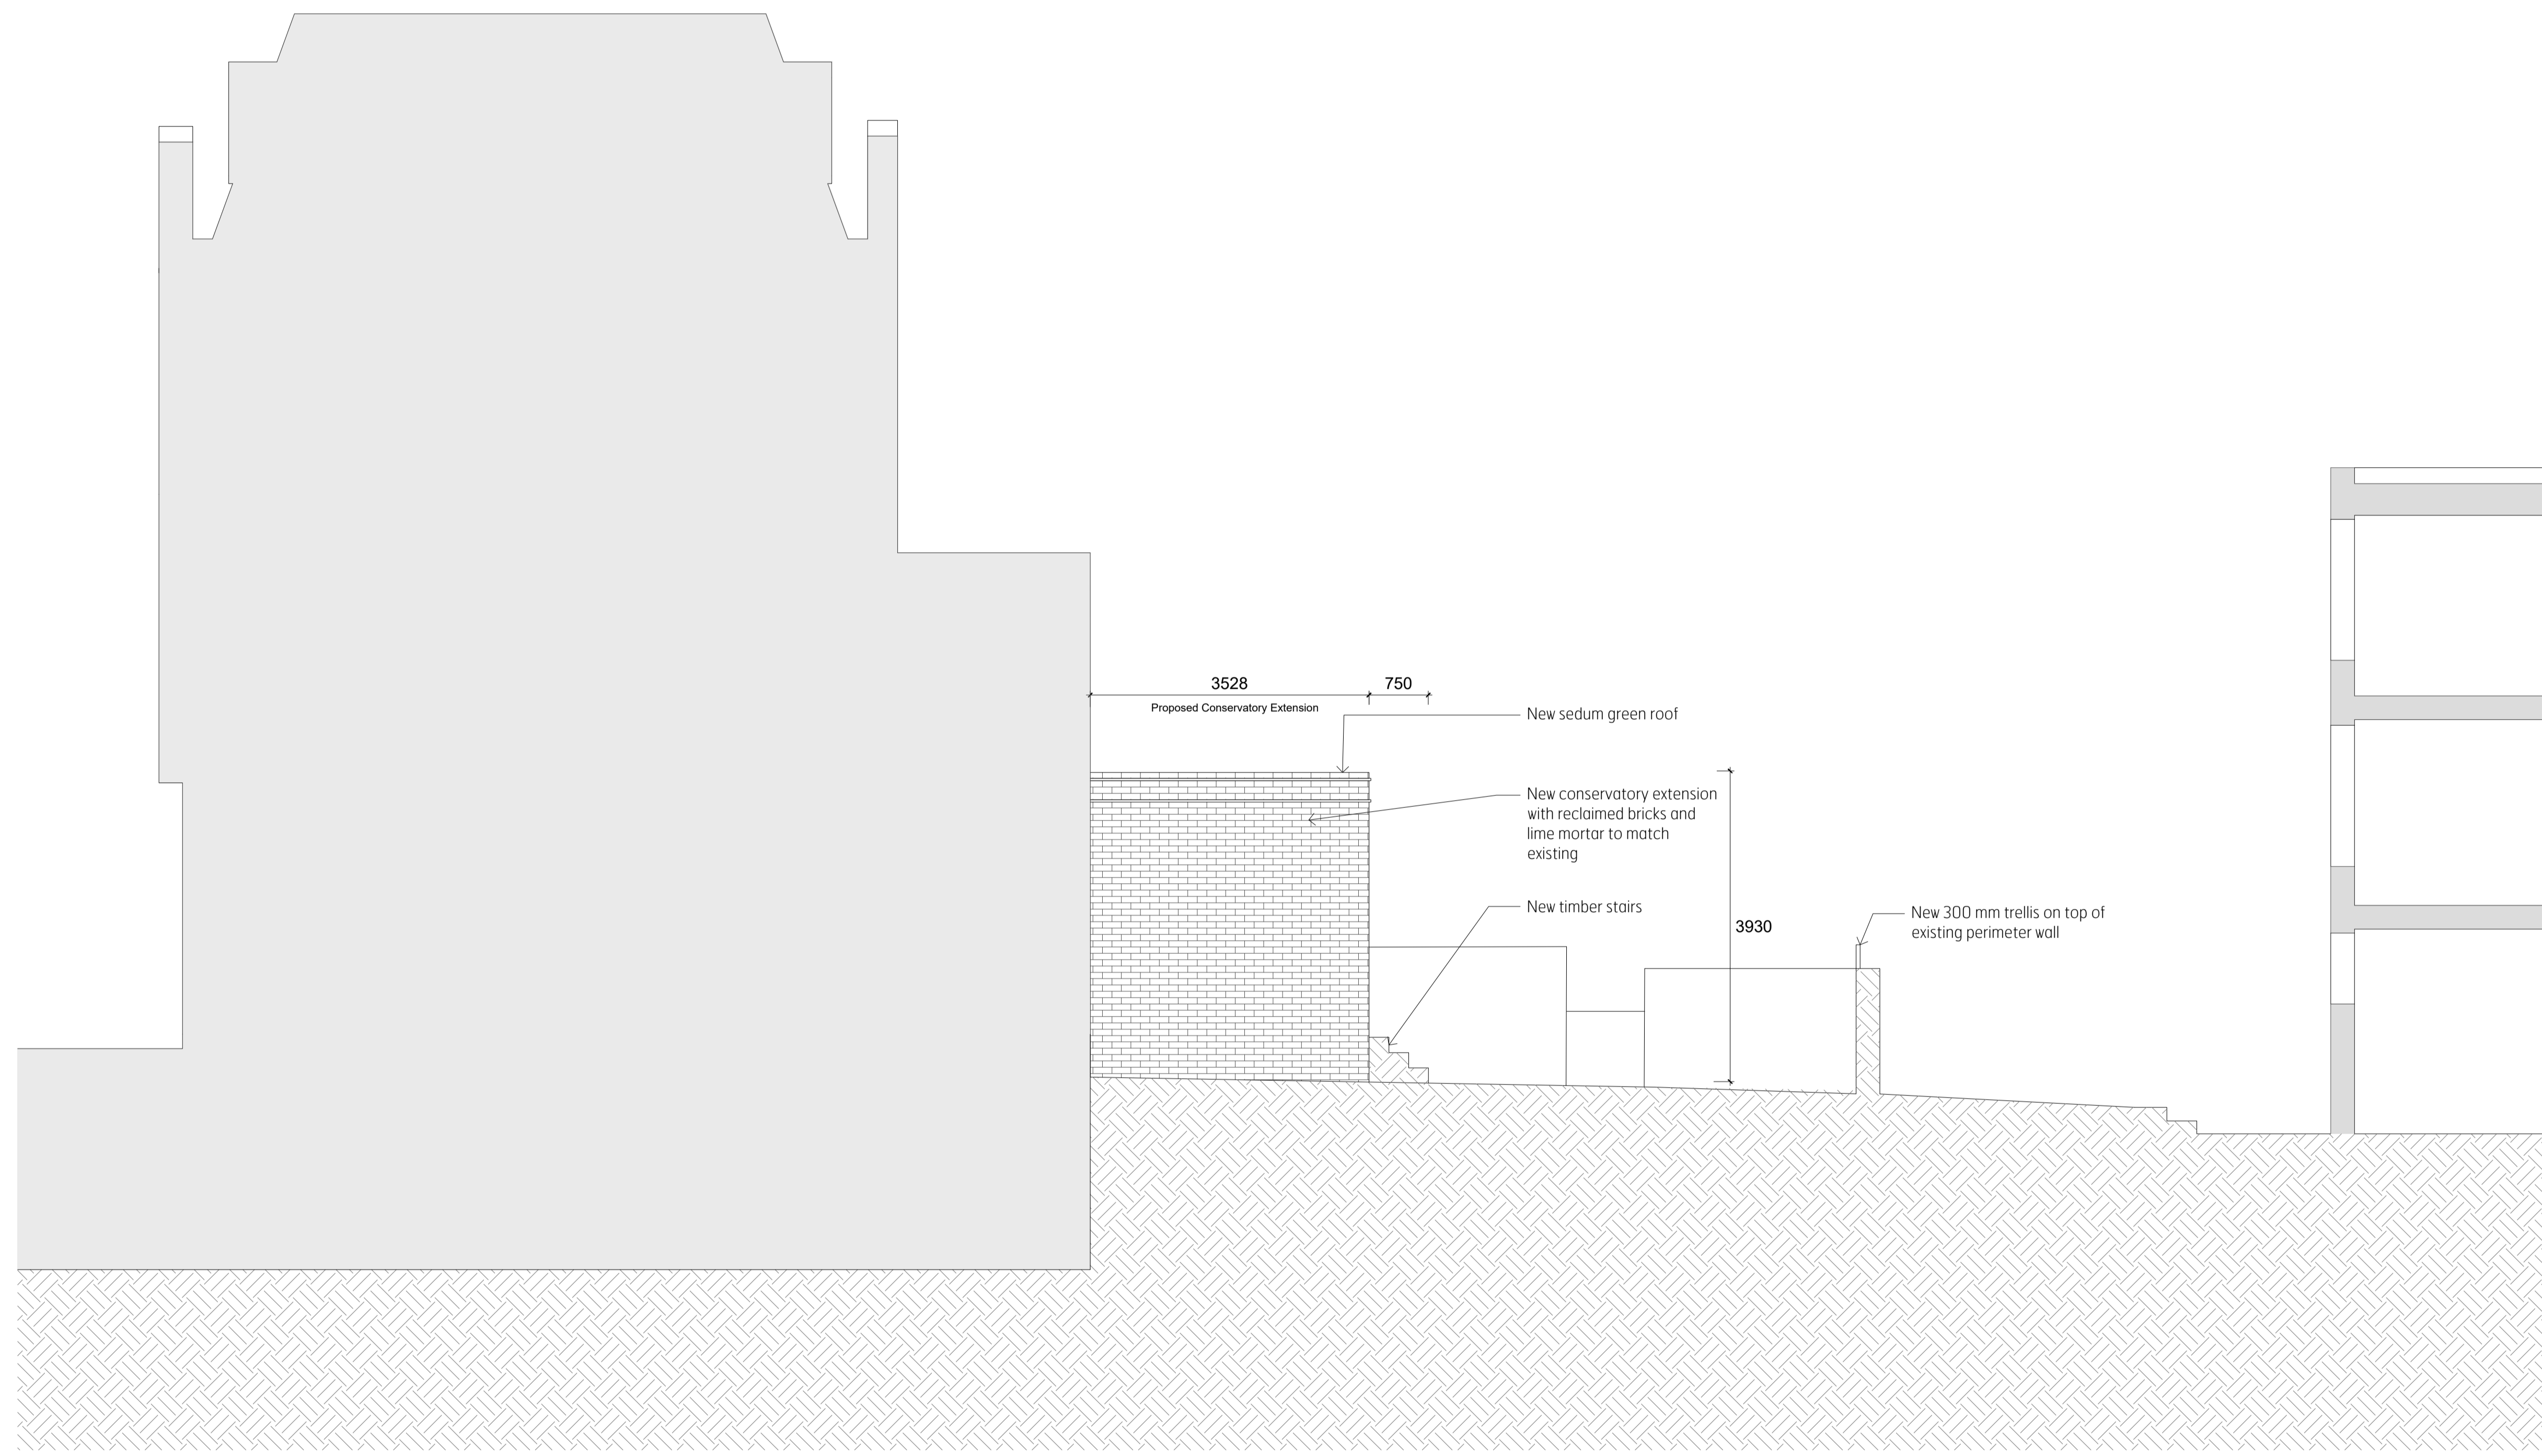

Proposed Side Elevation
 1:50 @ A1

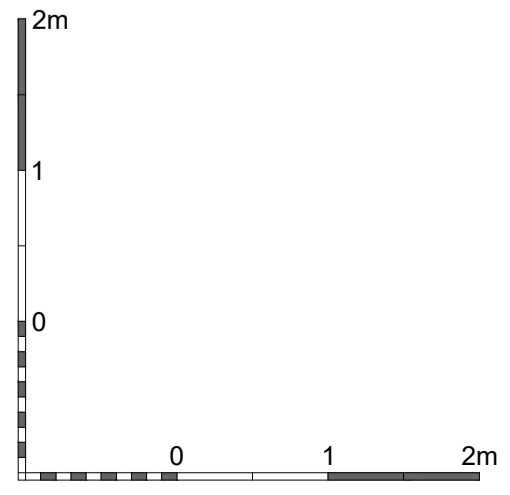

Brooks Murray Architects
 The Arts Building, Morris Place, N4 3JG
 +44 (0)2077399955 admin@brooksmurray.com



CLIENT:
 PRIVATE CLIENT

JOB:
 The Albert Pub
 11 Princess Road
 NW1 8JR

DRAWING TITLE:
 Proposed Side Elevation

SCALE:
 1:50/1:100 @ A1/A3

DATE:
 March 2019

STATUS:
 Planning

DRAWING NUMBER: 1231.201 REV: 2 ISSUED BY: AA

DRAWING CODE
 XXXX-BMA-XX-XX-DR-A-XXXXXX-DD