
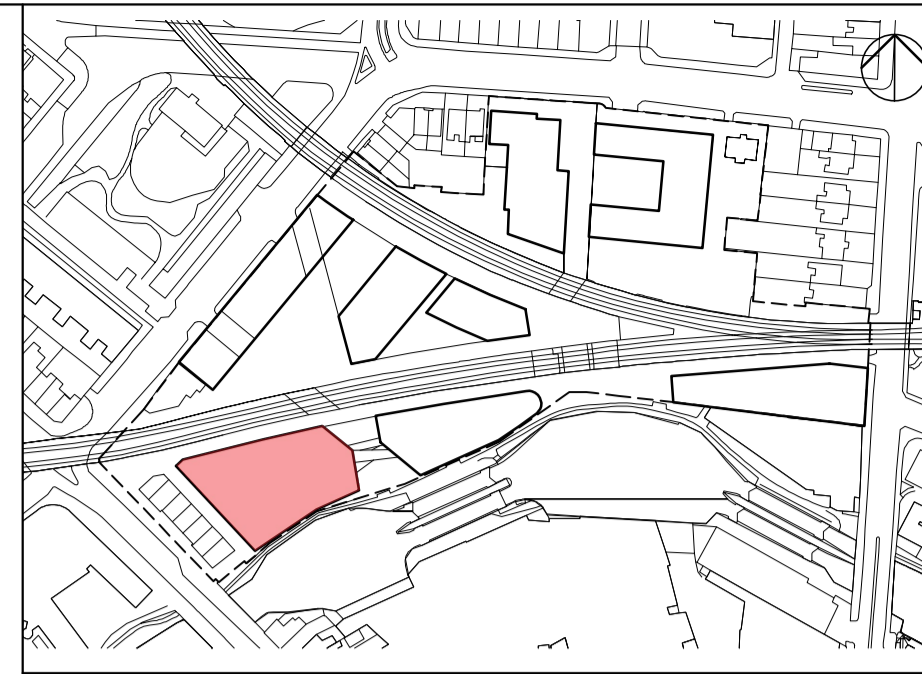


FIRE ESCAPE
ALL DOORS TO BE FR60

UPPER LOCK _ BASEMENT PLAN
SCALE 1:500

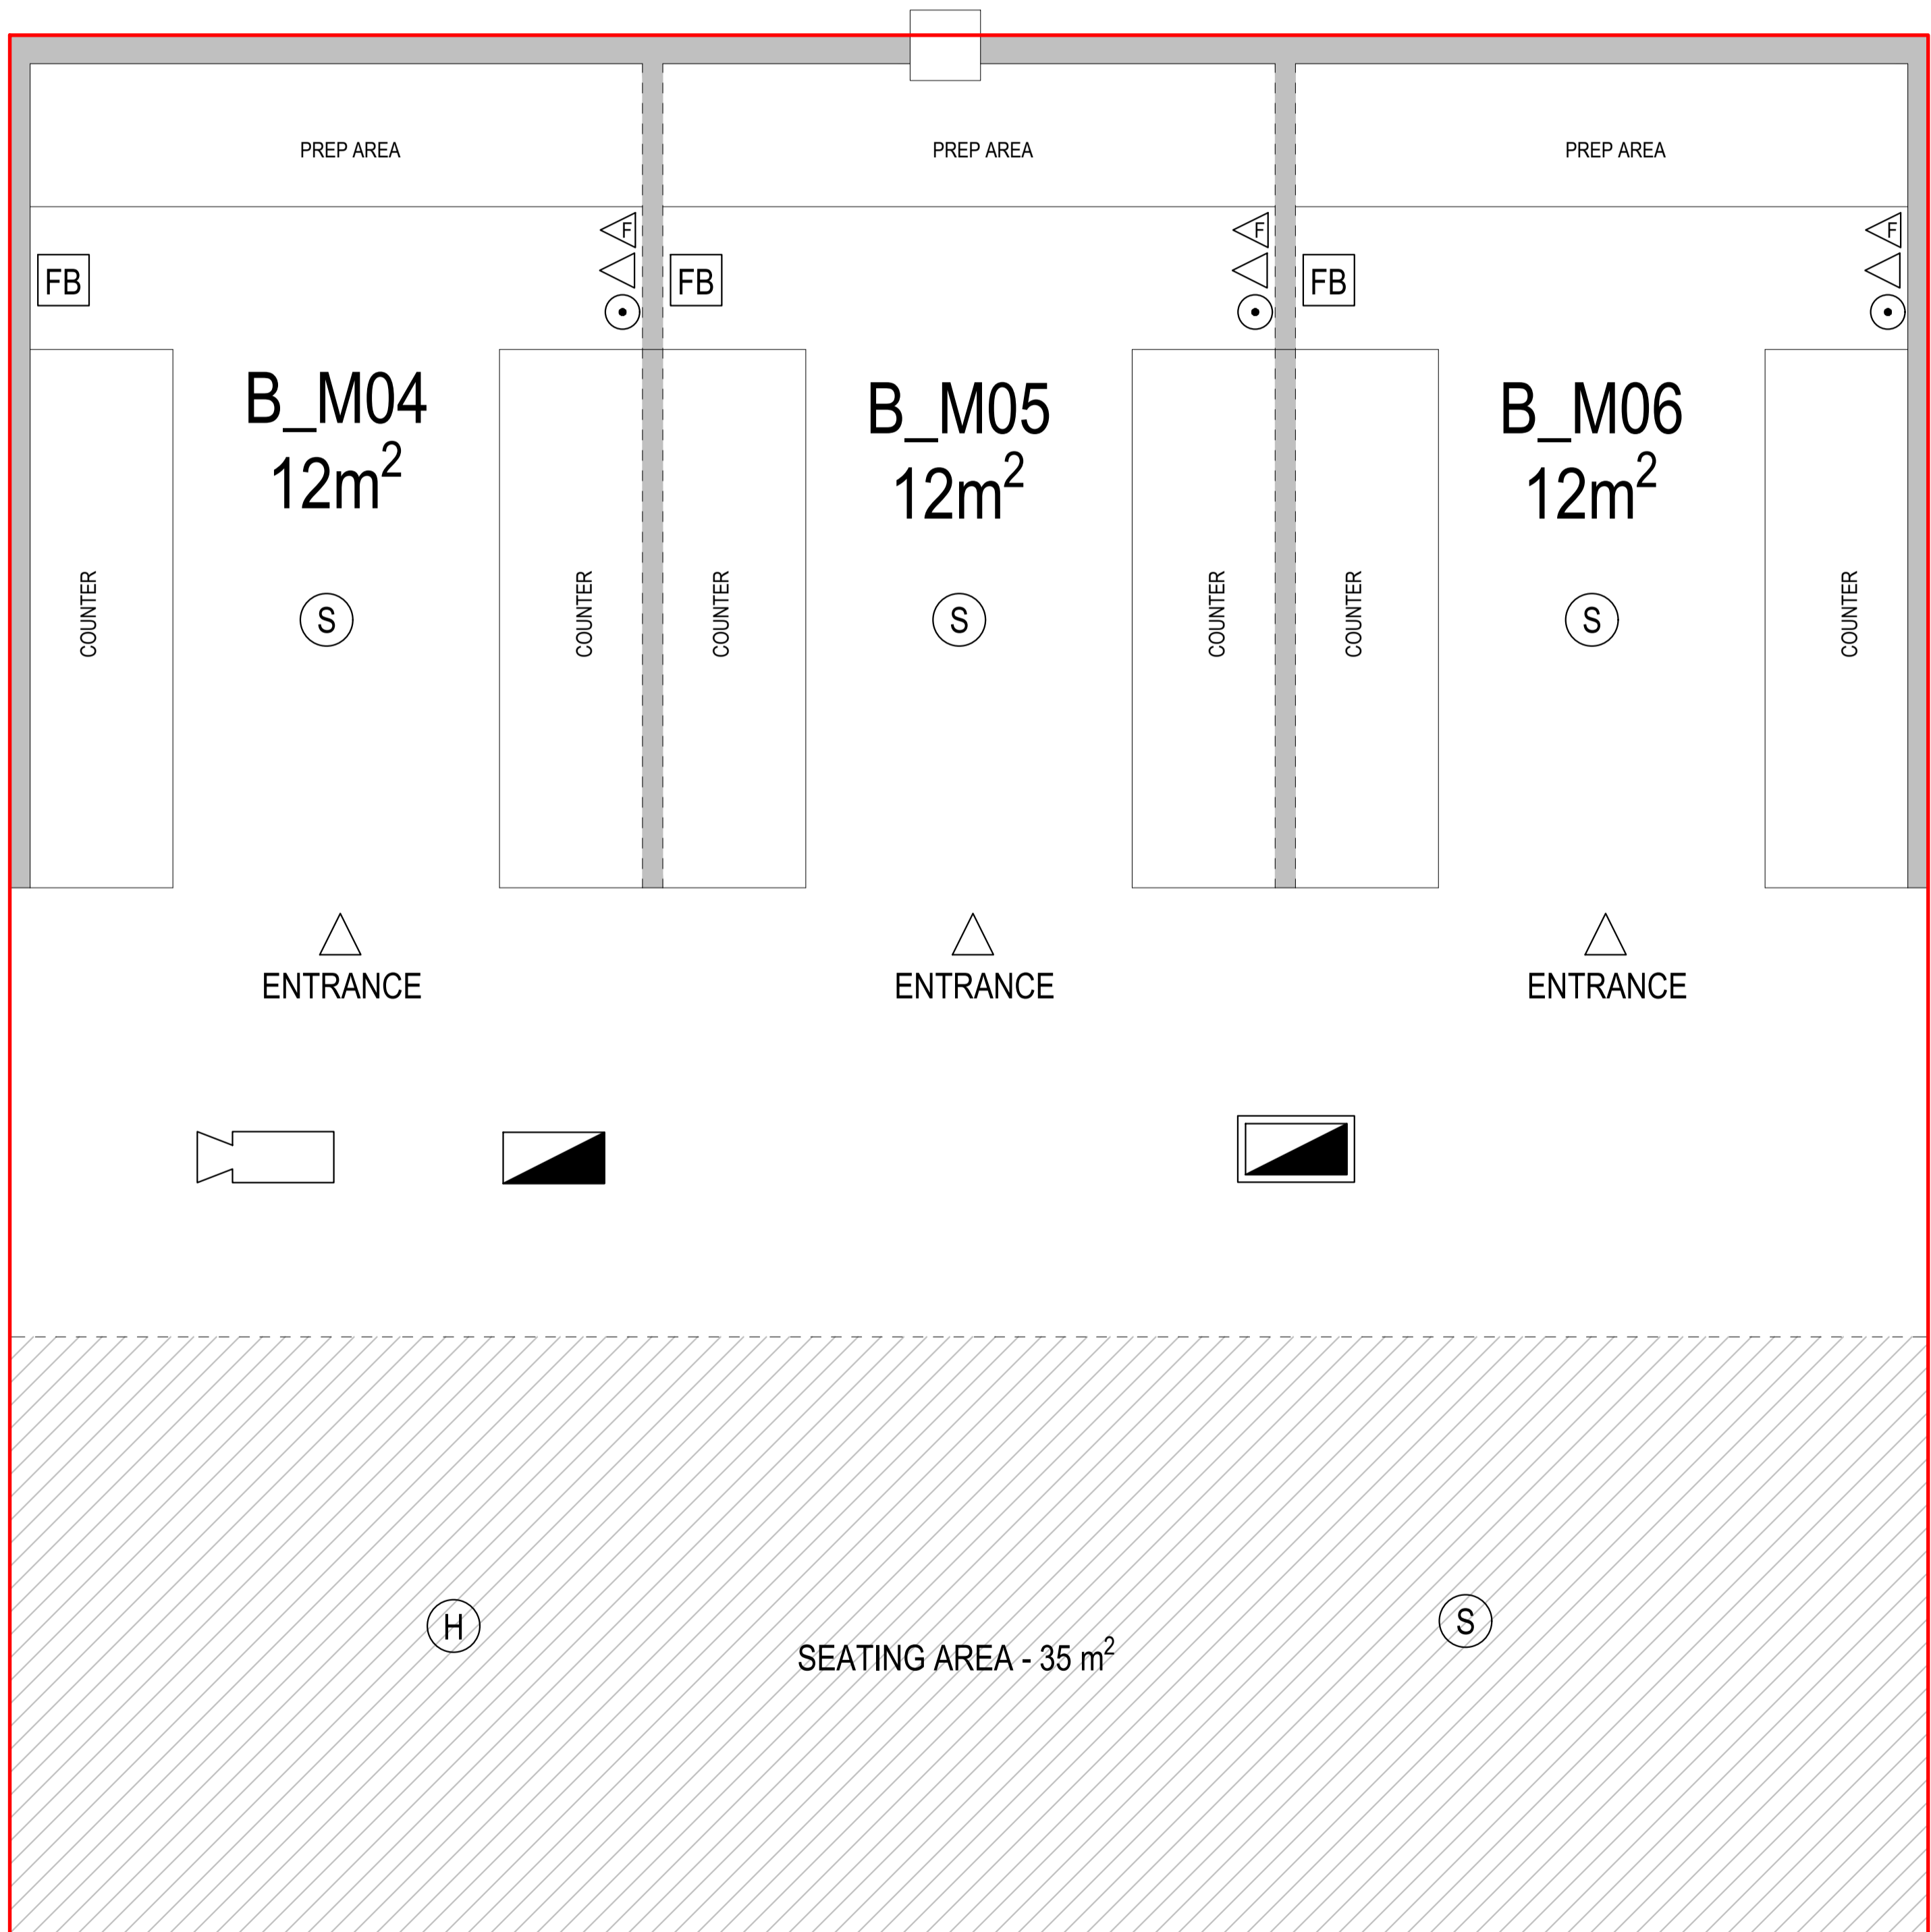

FIRE EQUIPMENT IS INDICATIVE AND
SUBJECT TO USE CONFIRMATION

- KEY**
- FIRE EXTINGUISHER
 - FIRE EXTINGUISHER FOAM
 - CALL POINT
 - FIRE BLANKET
 - SMOKE DETECTOR
 - HEAT RATE RISE DETECTOR
 - 8 WATT MAINTAINED LUMINAIRE
 - NON MAINTAINED 8 WATT LUMINAIRE
 - SOUNDER
 - LICENSED PREMISES



L A B S

JOB	HAWLEY WHARF CAMDEN	
TITLE	F&B UNITS UNITS B-M04, B-M05, B-M06	
SCALE	1:100 @ A3	DWG. NO. FB-B01