



Note: Do not scale from this drawing. Contractor to take and check all dimensions on site before work commences. Discrepancies to be reported to architect. Subcontractor before making shop drawings or commencing manufacture. This drawing is copyright.

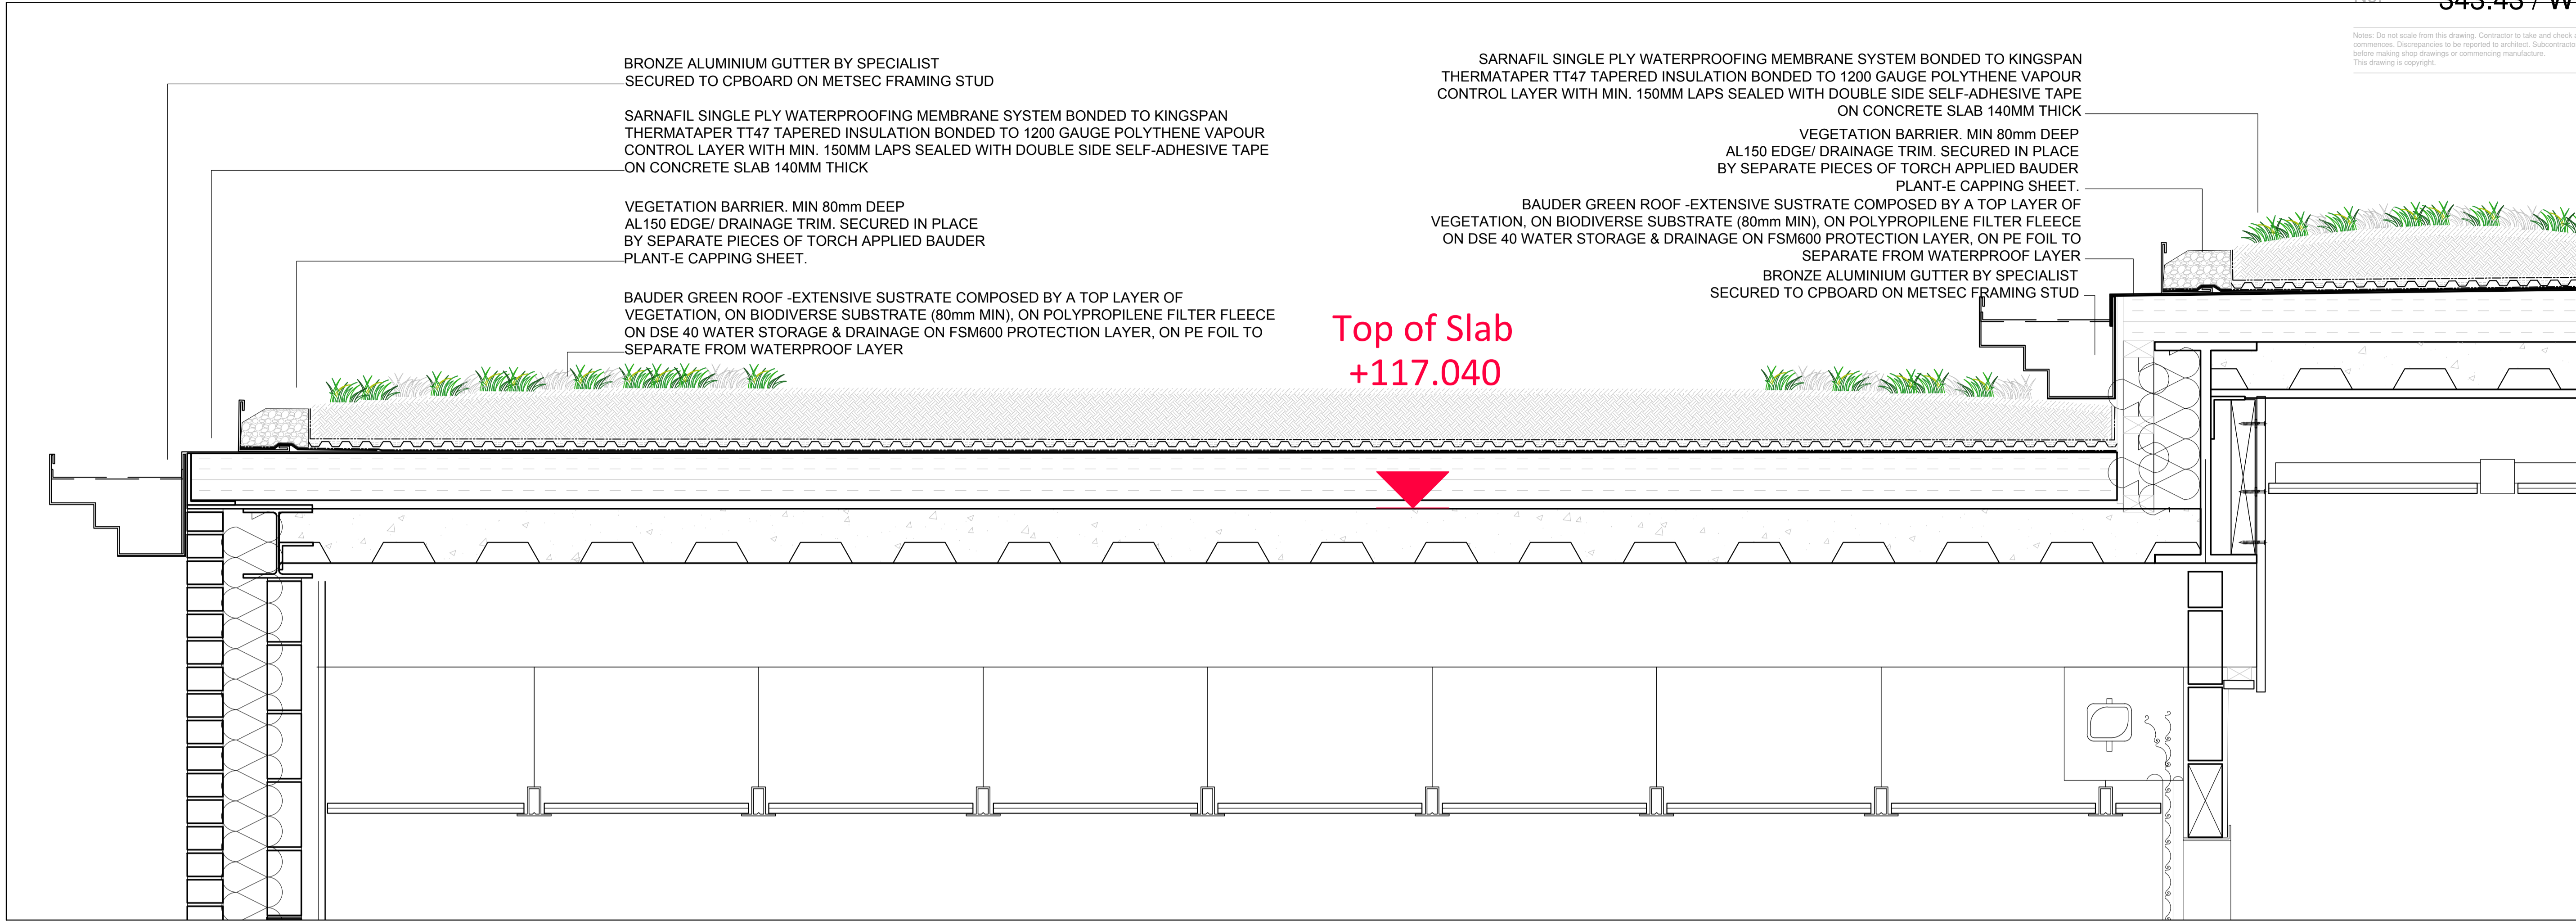


OVER KITCHEN ROOF DETAIL

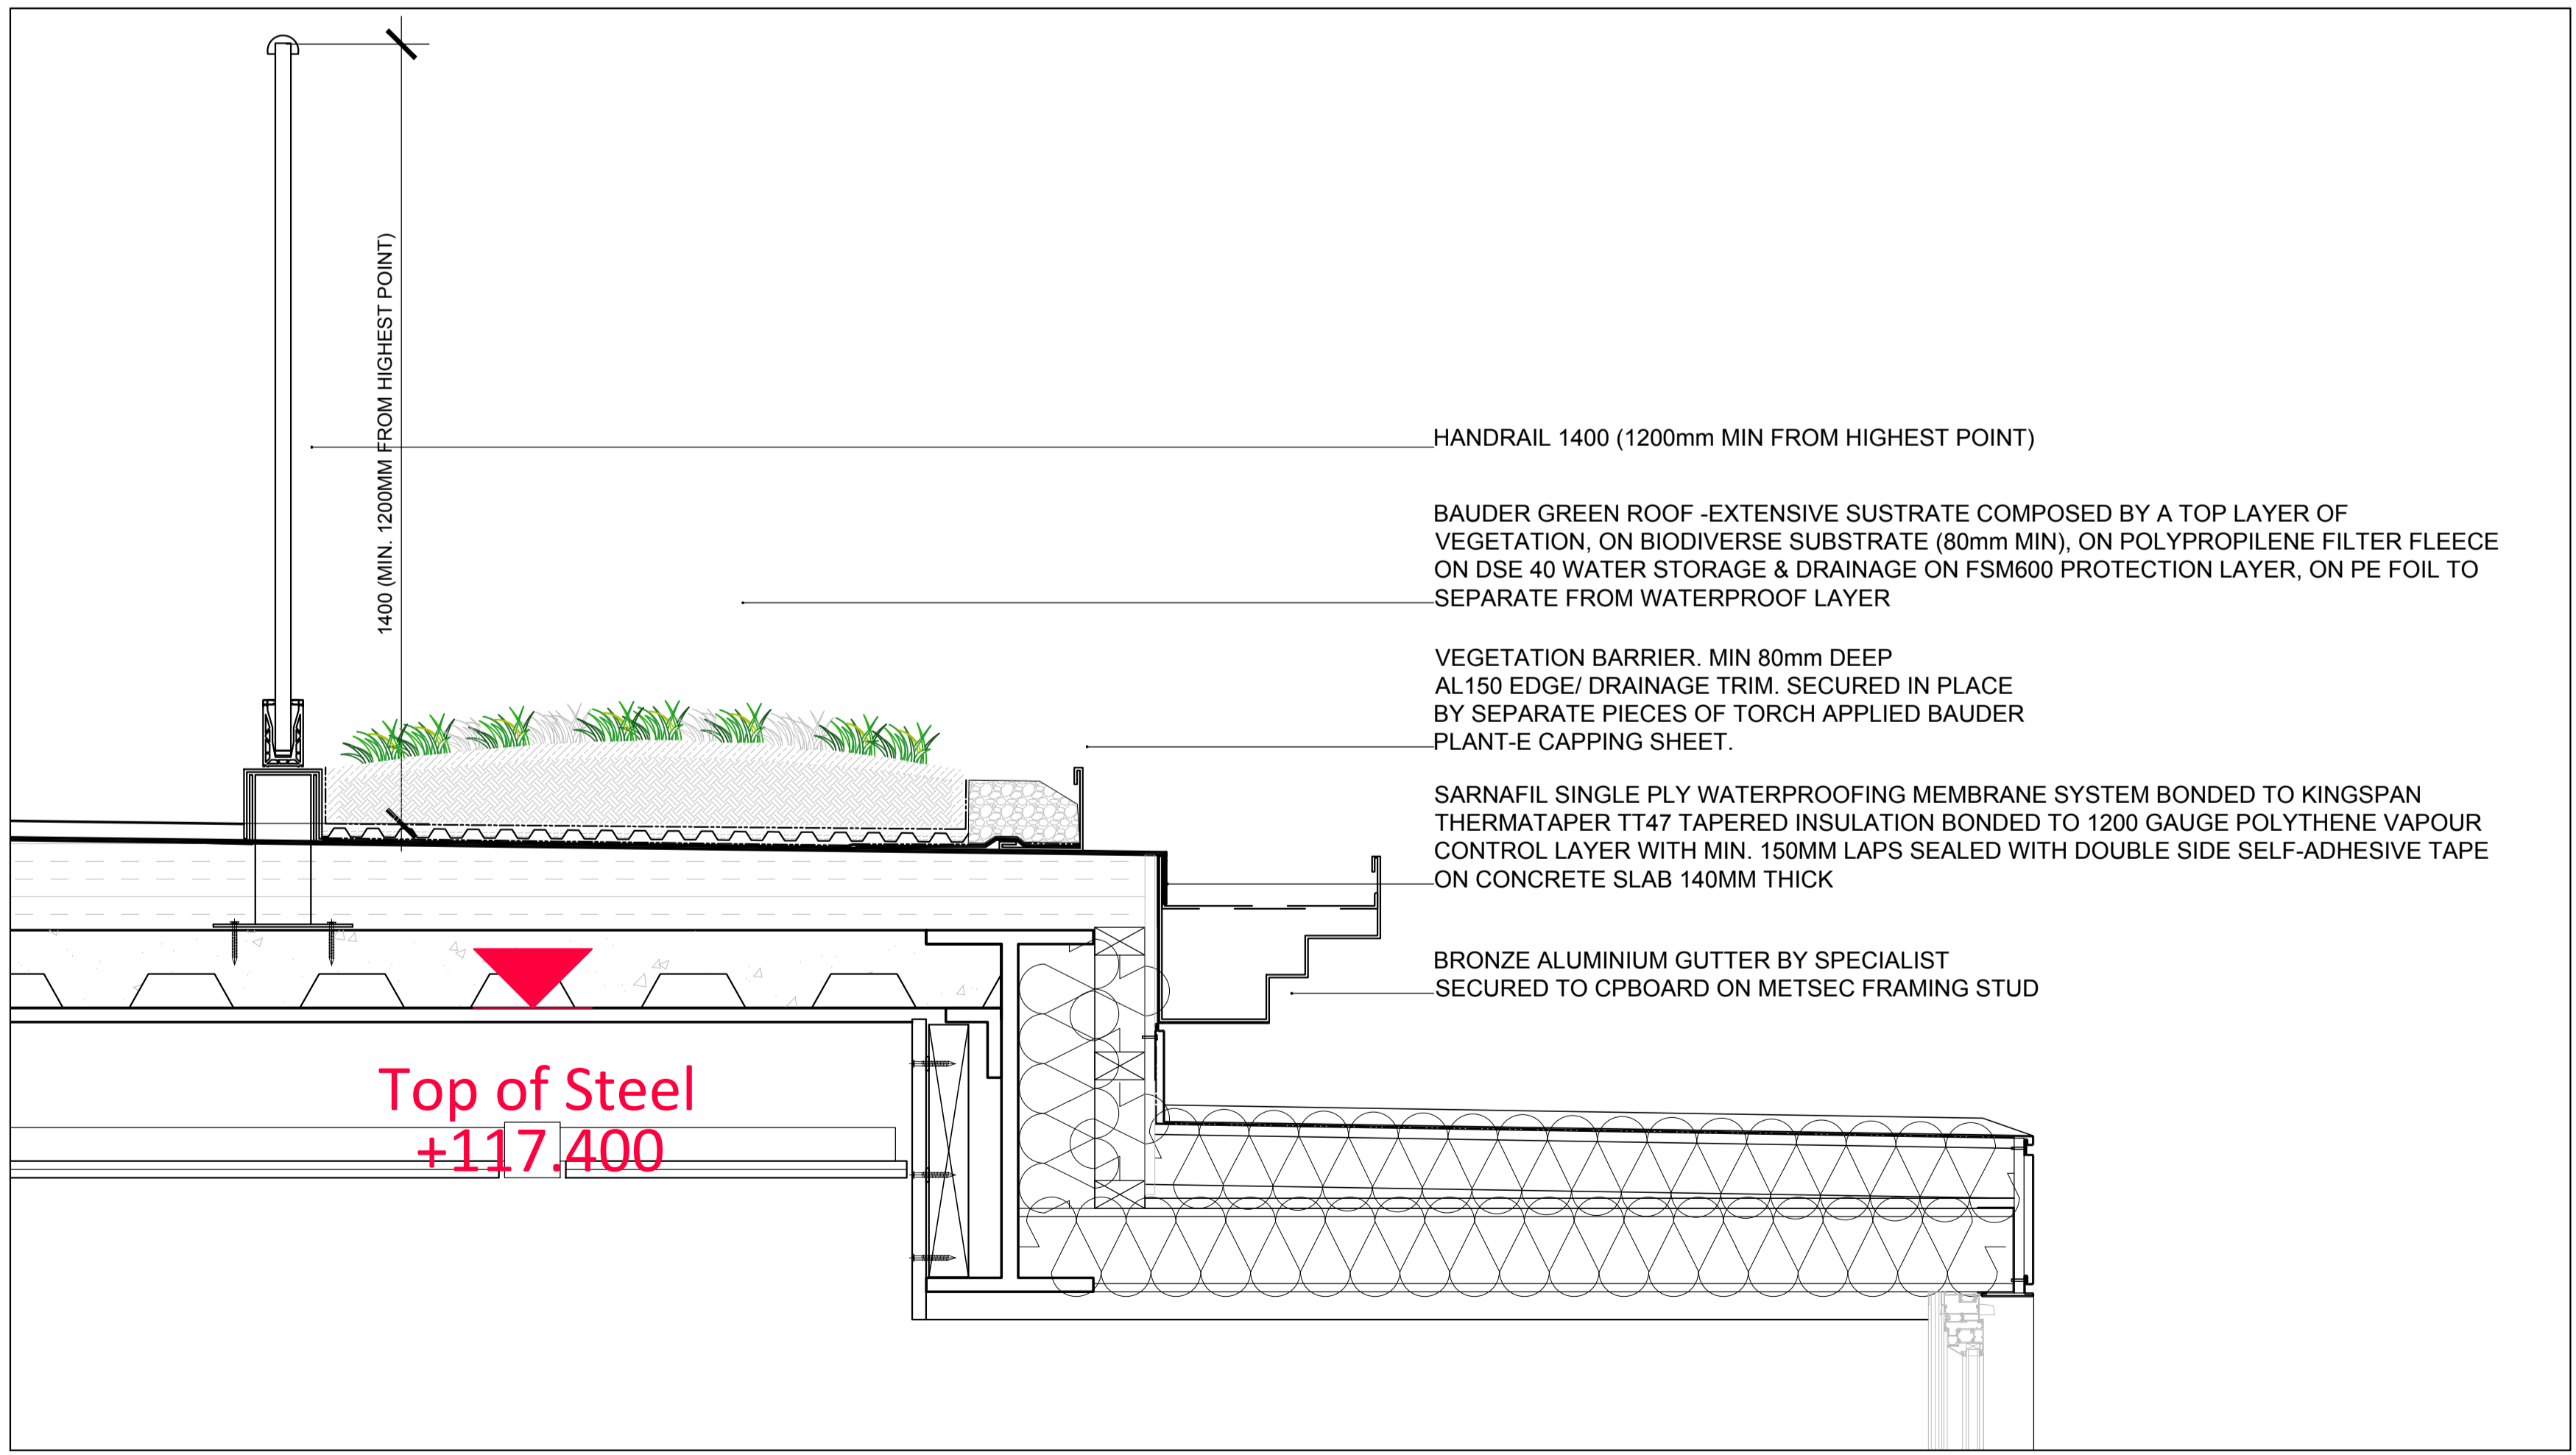

DINNING HALL PERIMETER ROOF DETAIL

1 DINING HALL - SECTION & DETAILS
SCALE - 1:10 @ A1

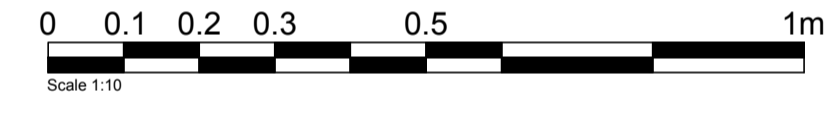

GENERAL MAINTENANCE:

- TO BE CARRIED OUT ANNUALLY DURING SPRINGTIME. WEED REMOVAL TO BE CARRIED OUT IN JANUARY.
- ALL MAINTENANCE TO BE CARRIED OUT BY BAUDER APPROVED CONTRACTOR.

Rev	Description	Date	Initial



Second Floor T 020 7494 3522 The Priory, Draycott Rd T 01749 34 66 99
26A Ganton Street F 020 7494 3533 Shepton Mallet F 01749 34 66 77
London W1F 7JZ Somerset BA4 5HS
info@prime-meridian.co.uk www.prim-meridian.co.uk

Client: **CHANNING SCHOOL**

Project: **FAIRSEAT - PHASE 1 PAVILLION & DINING HALL**

Title: **DINING HALL UPPER GROUND - ROOF / PLAYGROUND PLAN**

Date:
Scale: AS INDICATED
Drawn: DP

No. 343.43 / WD316