



Do not scale from this drawing.
 Check drawing on receipt and immediately report any discrepancies to the Architect.
 Verify all dimensions and levels on site prior to construction.
 The contents of this drawing are Stiff + Trevillion Architects LLP copyright and shall not be re-used without their written permission.


Notes

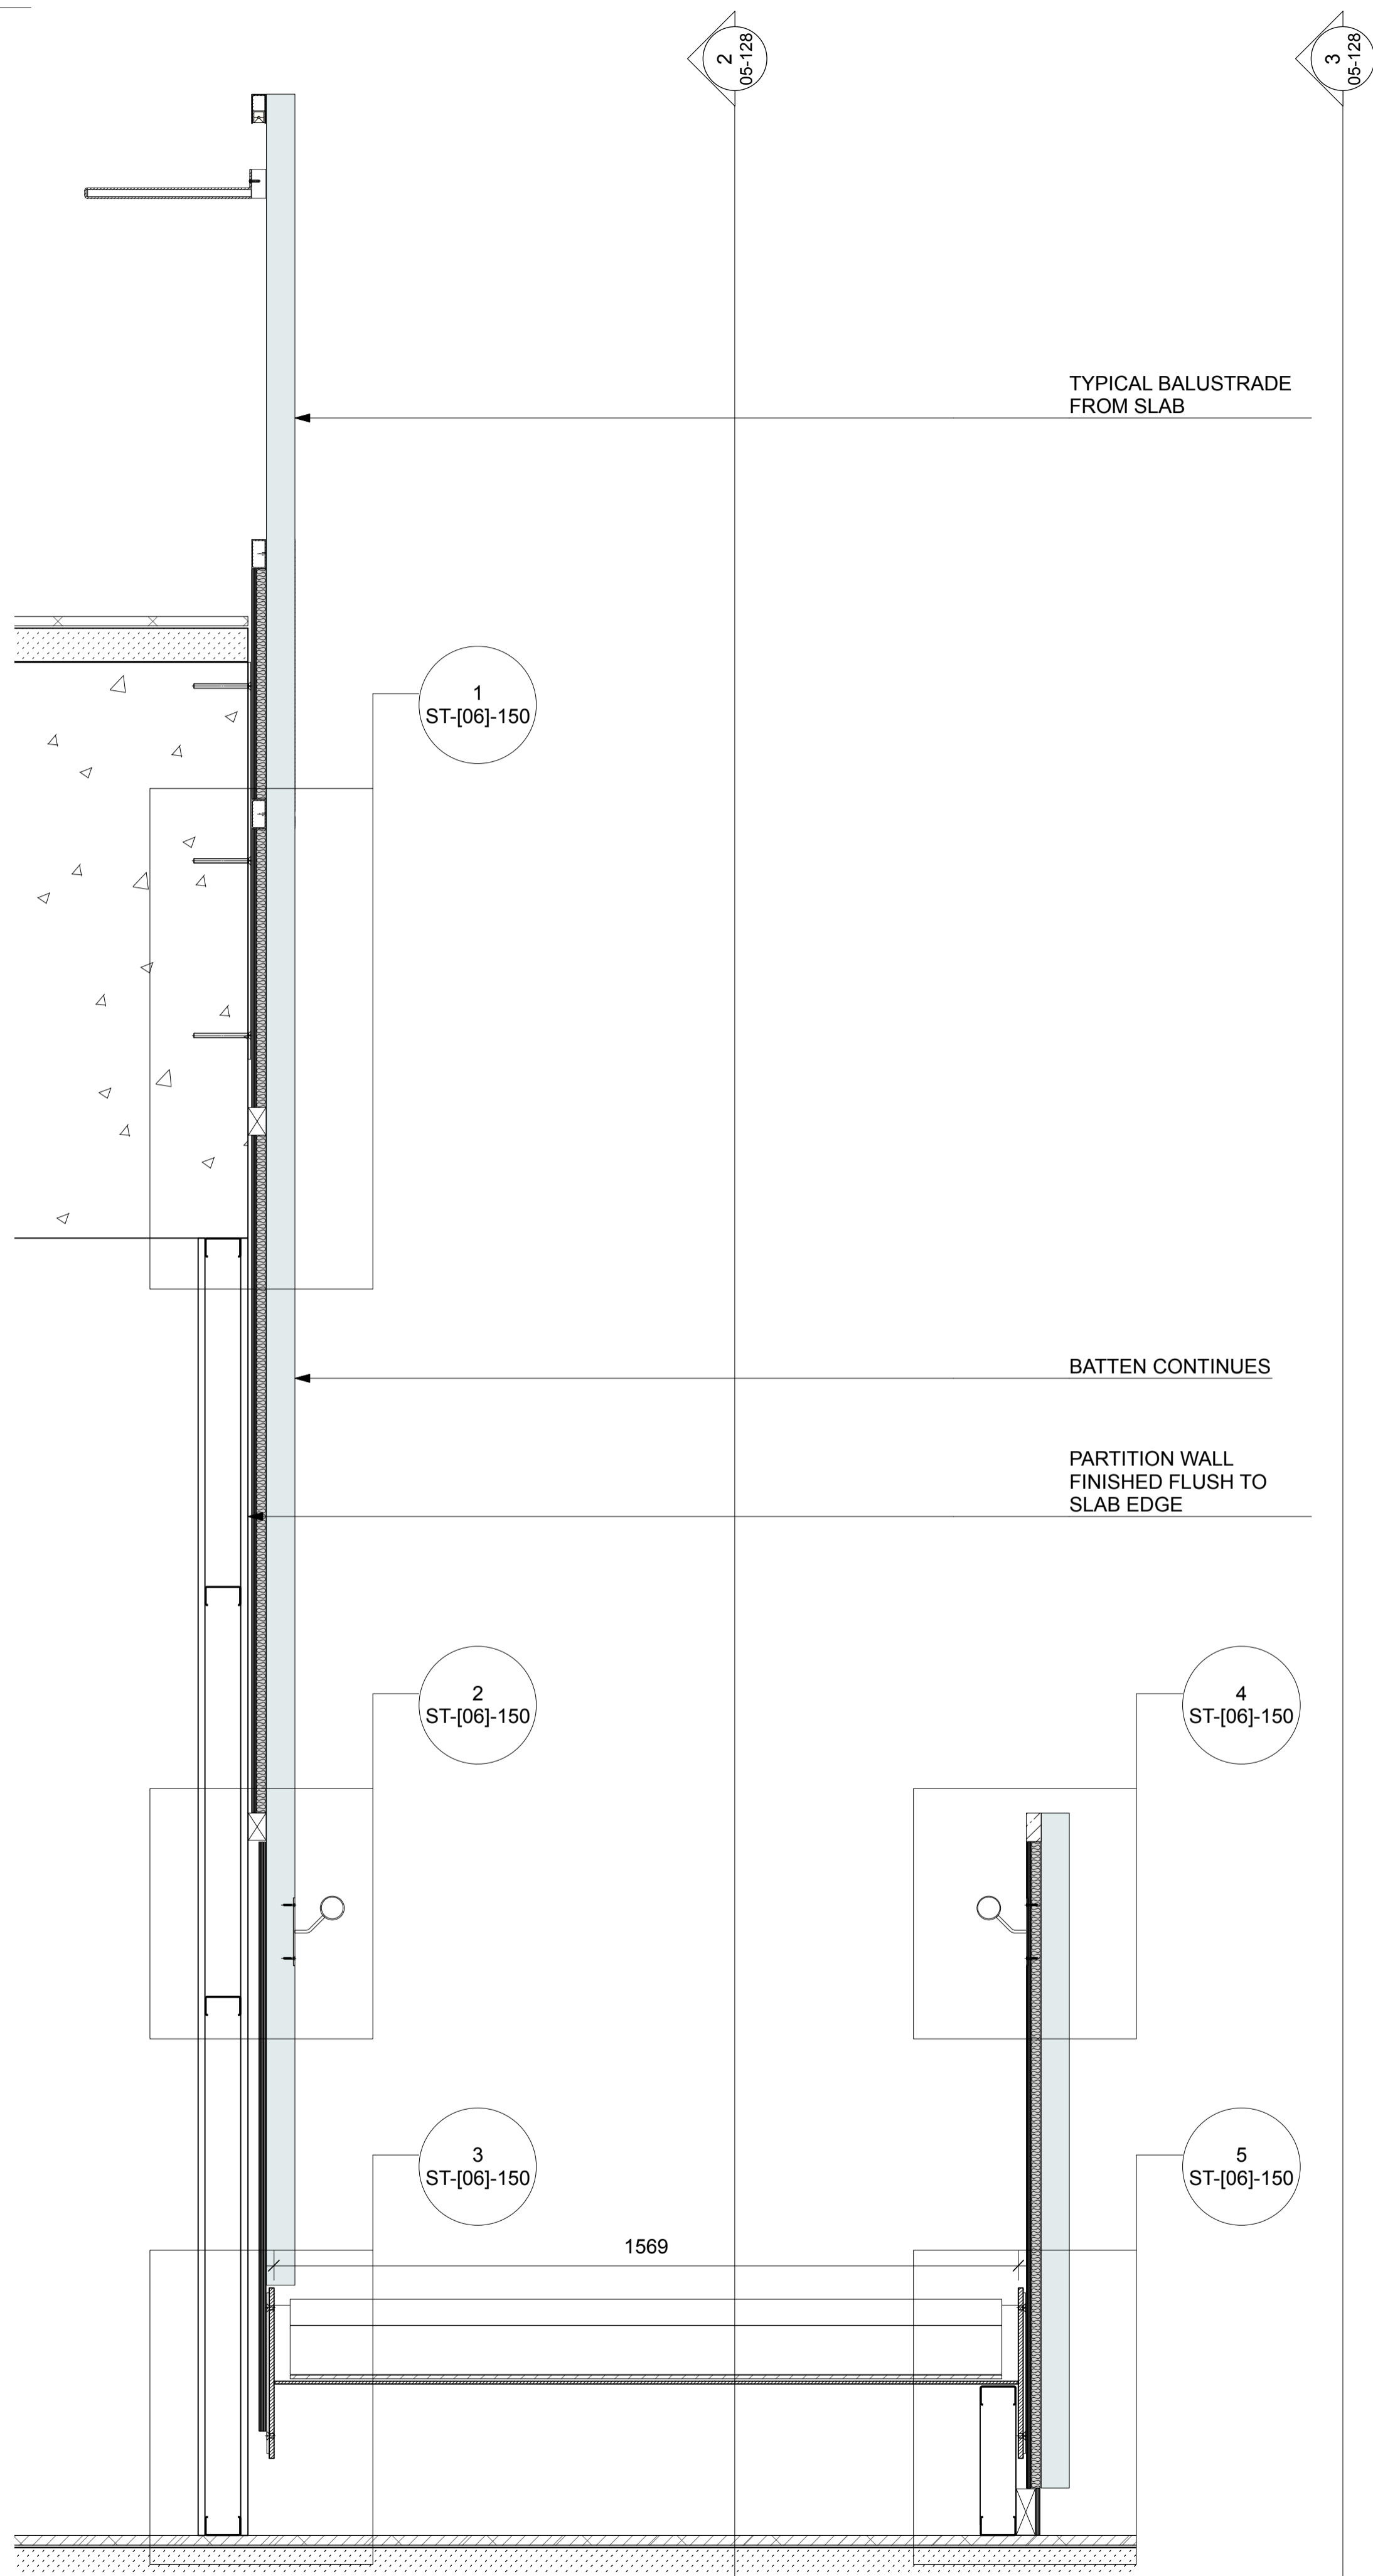

1 STAIR / SECTION TYPICAL
 Scale: 1:10

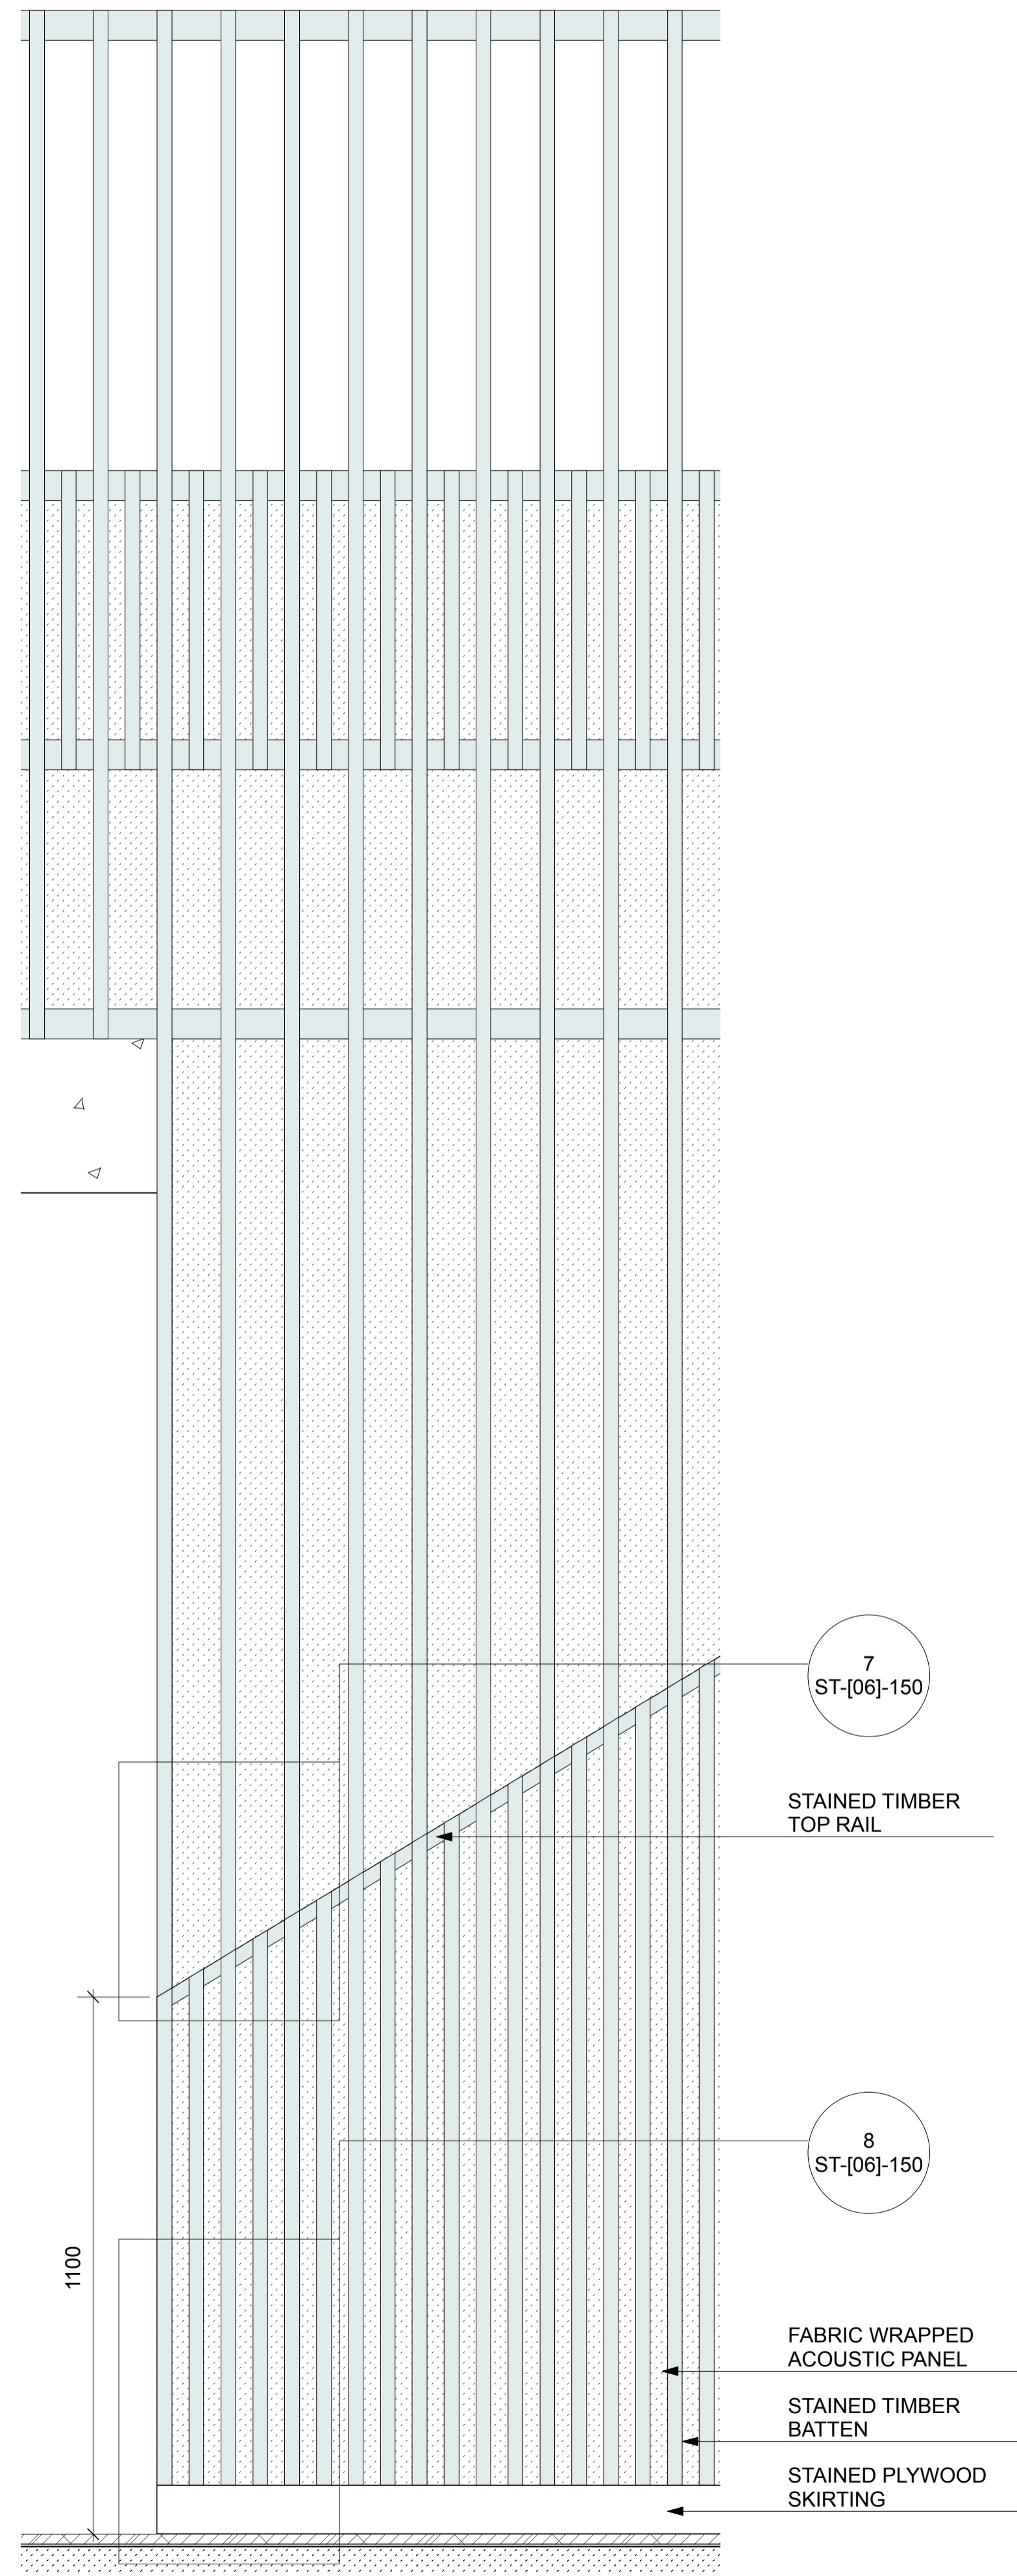

2 STAIR / ELEVATION TYPICAL
 Scale: 1:10

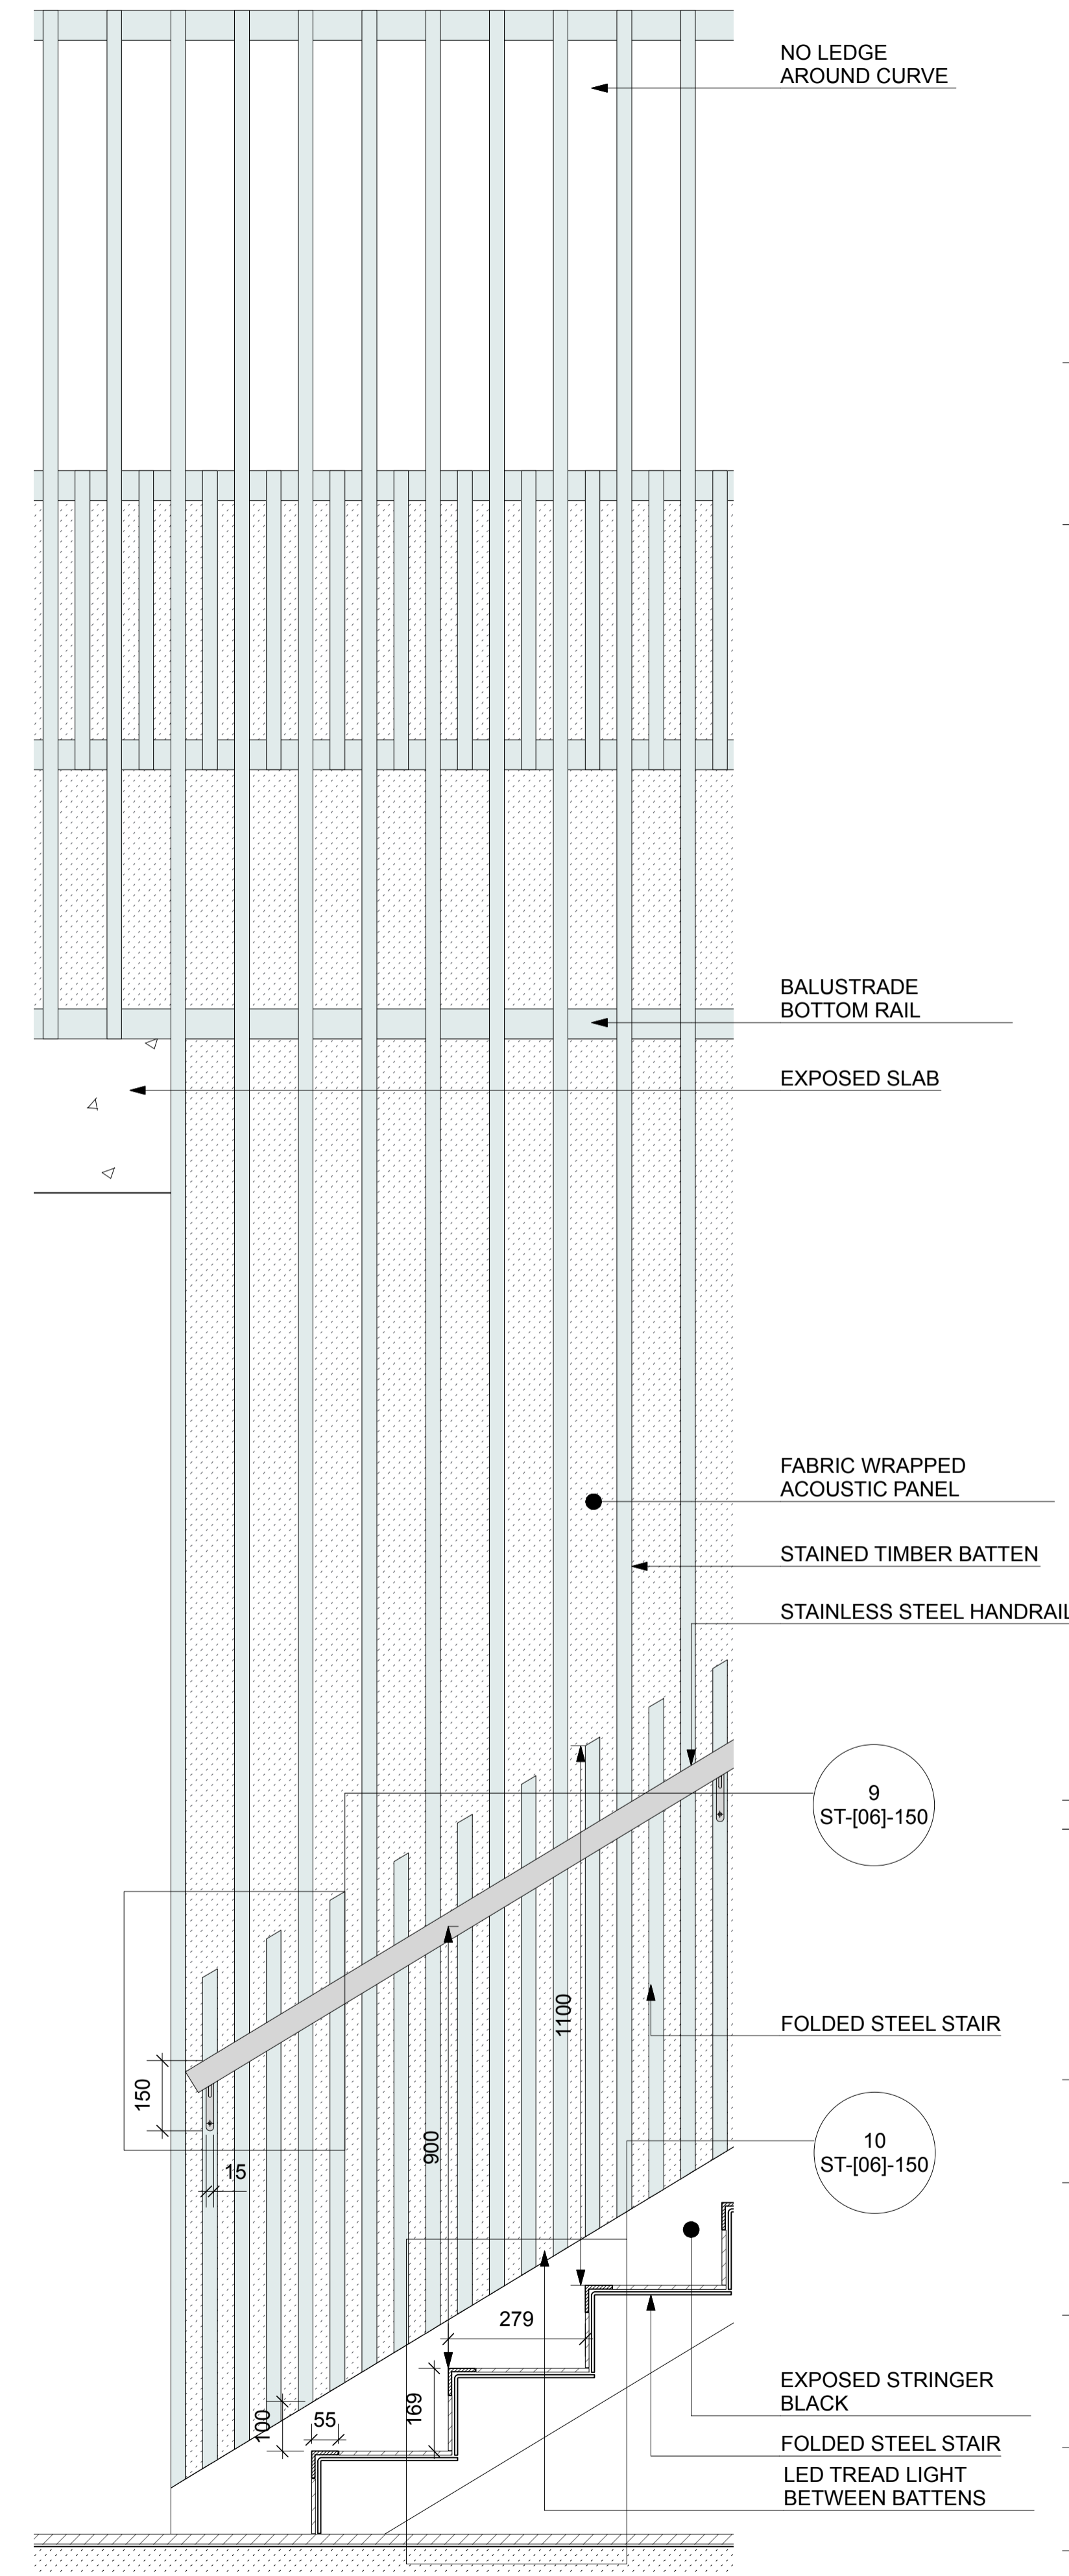

3 STAIR / SECTION TYPICAL
 Scale: 1:10

Rev.	Date	Note	Approved

Stiff + Trevillion

Stiff + Trevillion Architects Ltd
 16 Woodfield Road
 London W9 2BE
 T +44(0)20 8960 5550
 mail@stiffandtrevillion.com
 www.stiffandtrevillion.com

Client
KERB SEVEN DIALS MARKET

Project
**THOMAS NEAL'S WAREHOUSE
 35 EARLAM STREET WC2H 9LD**

Drawing Title
STAIR SECTIONS

Drawing Status
CONSTRUCTION

Date	Scale @ A1	Scale @ A3
12.03.19	1:25	1:50
Project No.	Drawing No.	Revision
4256	ST-[05]-128	C1