
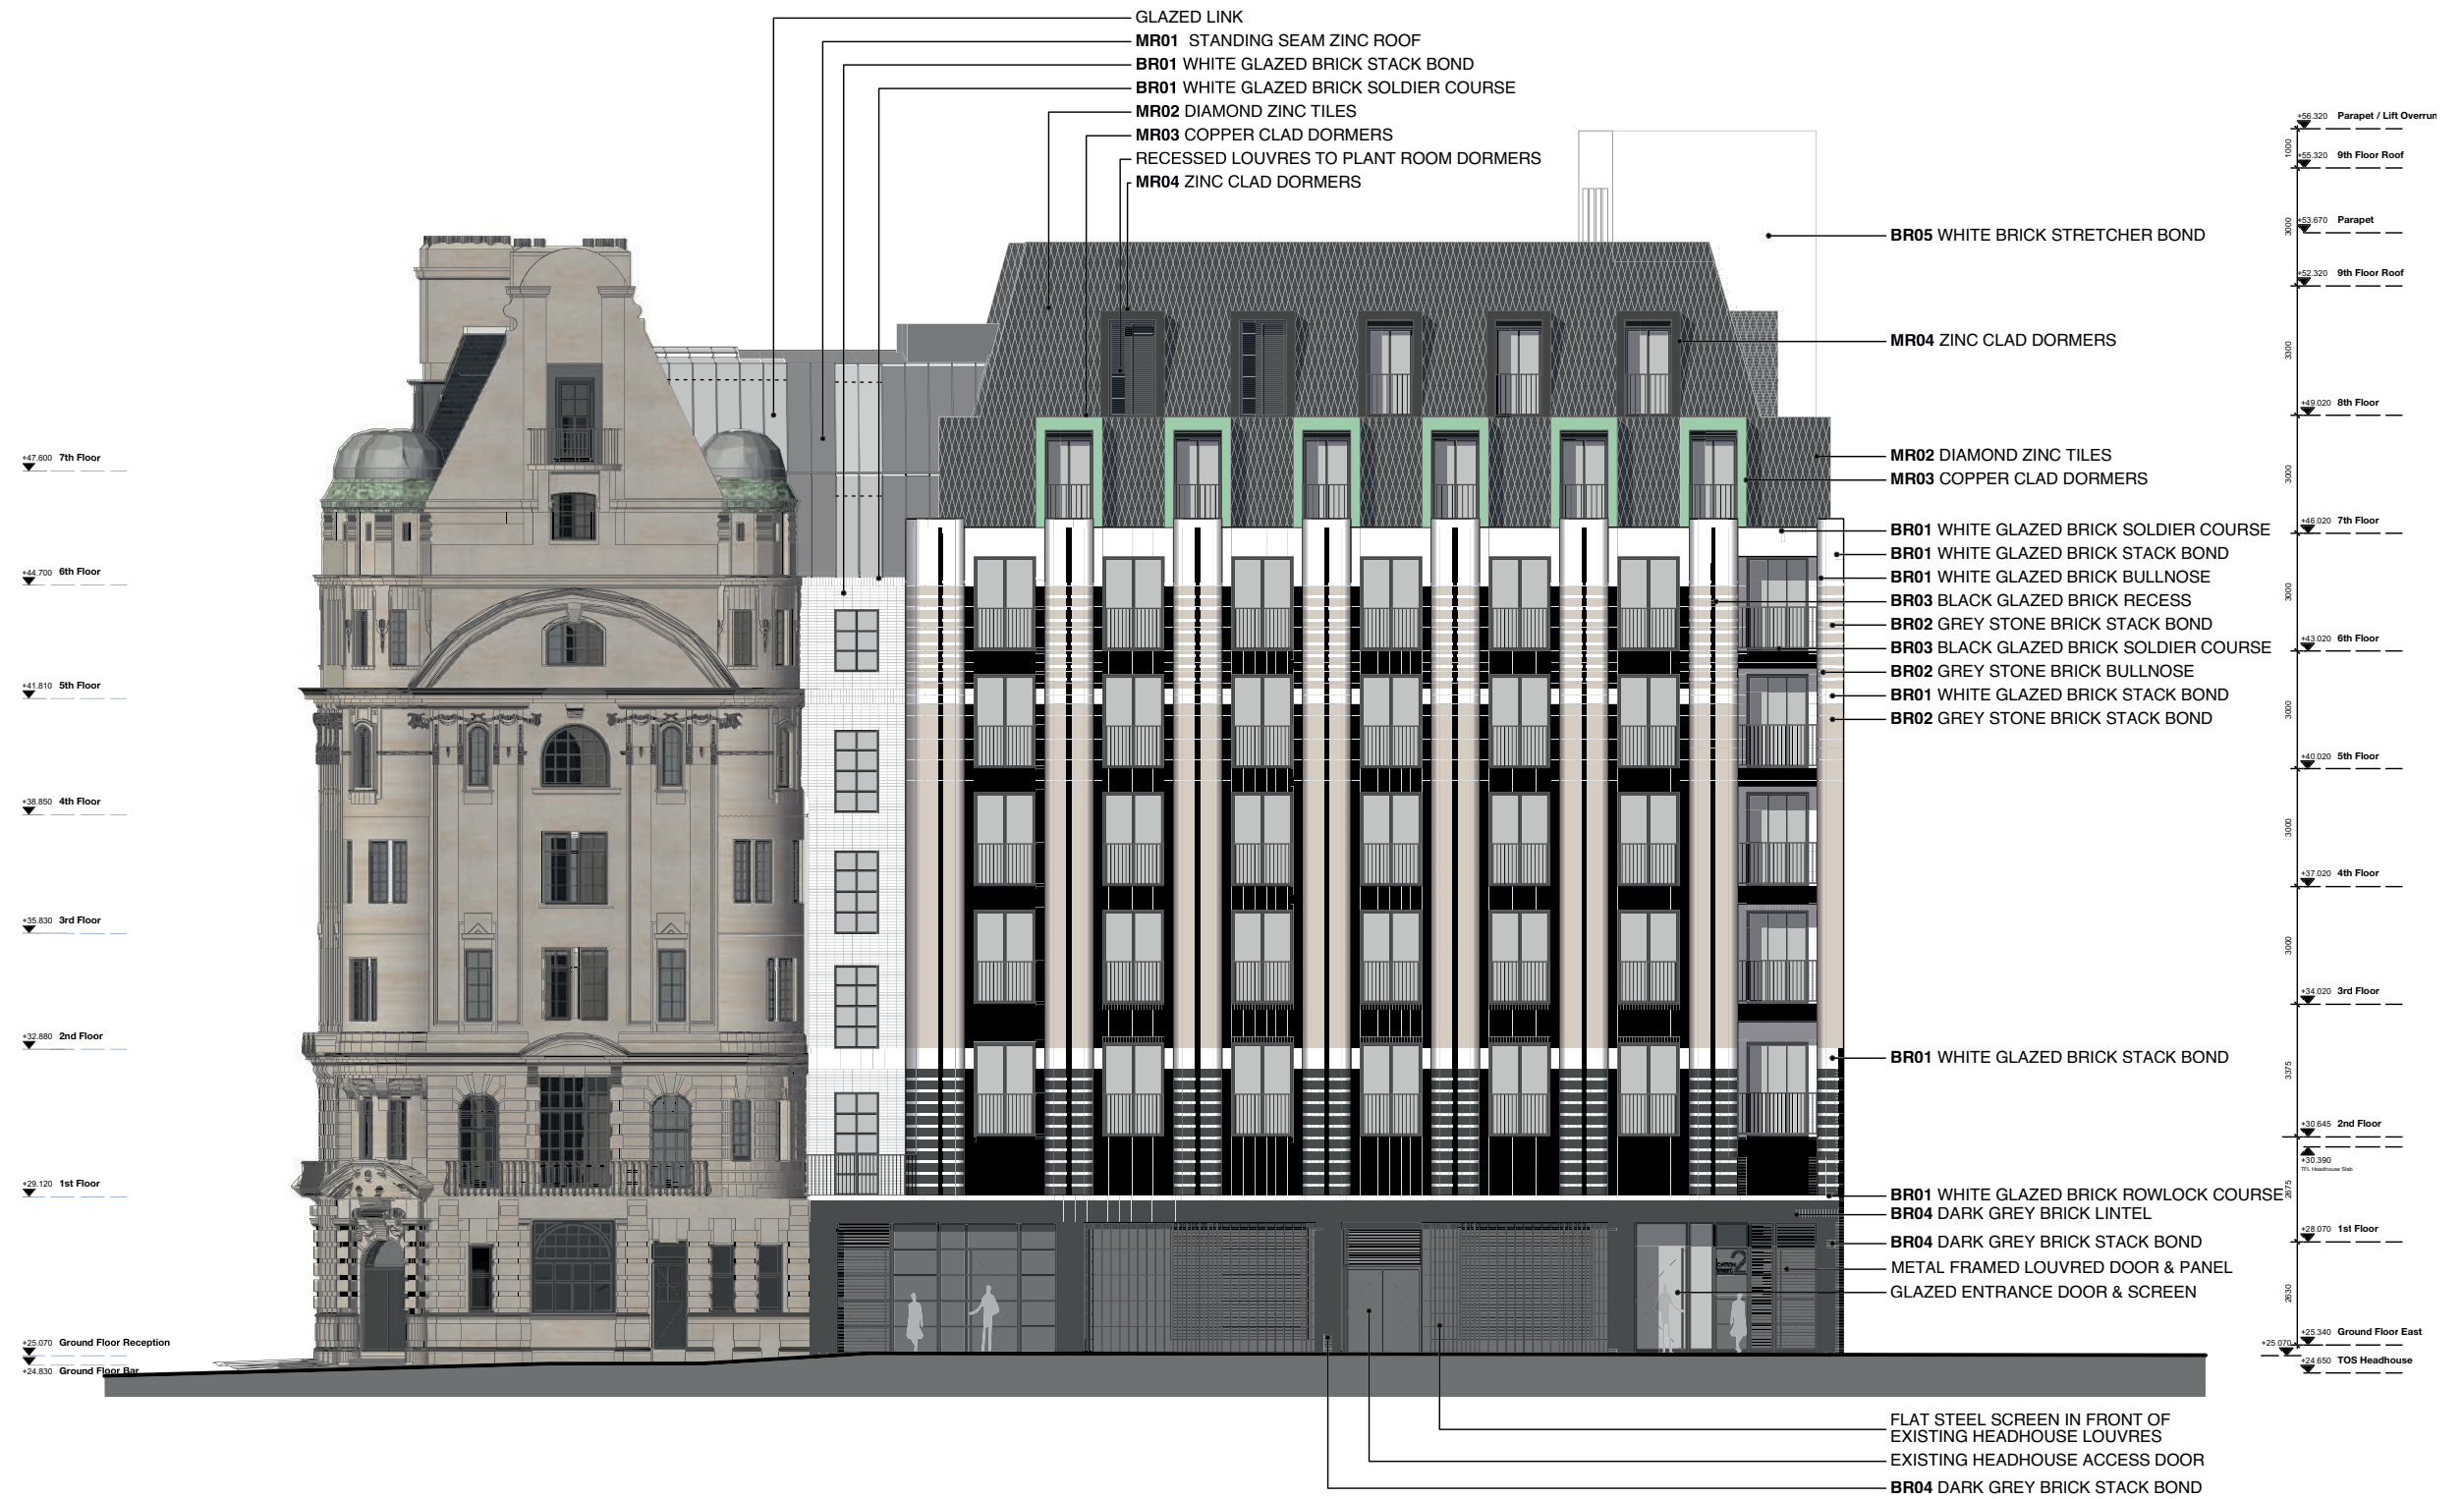


7.7 ELEVATIONS SOUTH ELEVATION

KEY

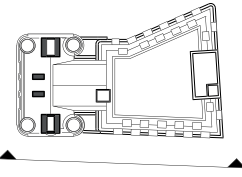

7.7 ELEVATIONS EAST ELEVATION

KEY

