




THE NATURAL CHOICE FOR YOUR HOME

LASTING PERFORMANCE & PROVEN *sustainability*

DALE JOINERY CASEMENT WINDOWS

Utilising engineered timber and the very latest in Scandinavian window technology, Dale Joinery Casement Windows are optimised for insulation and longevity.

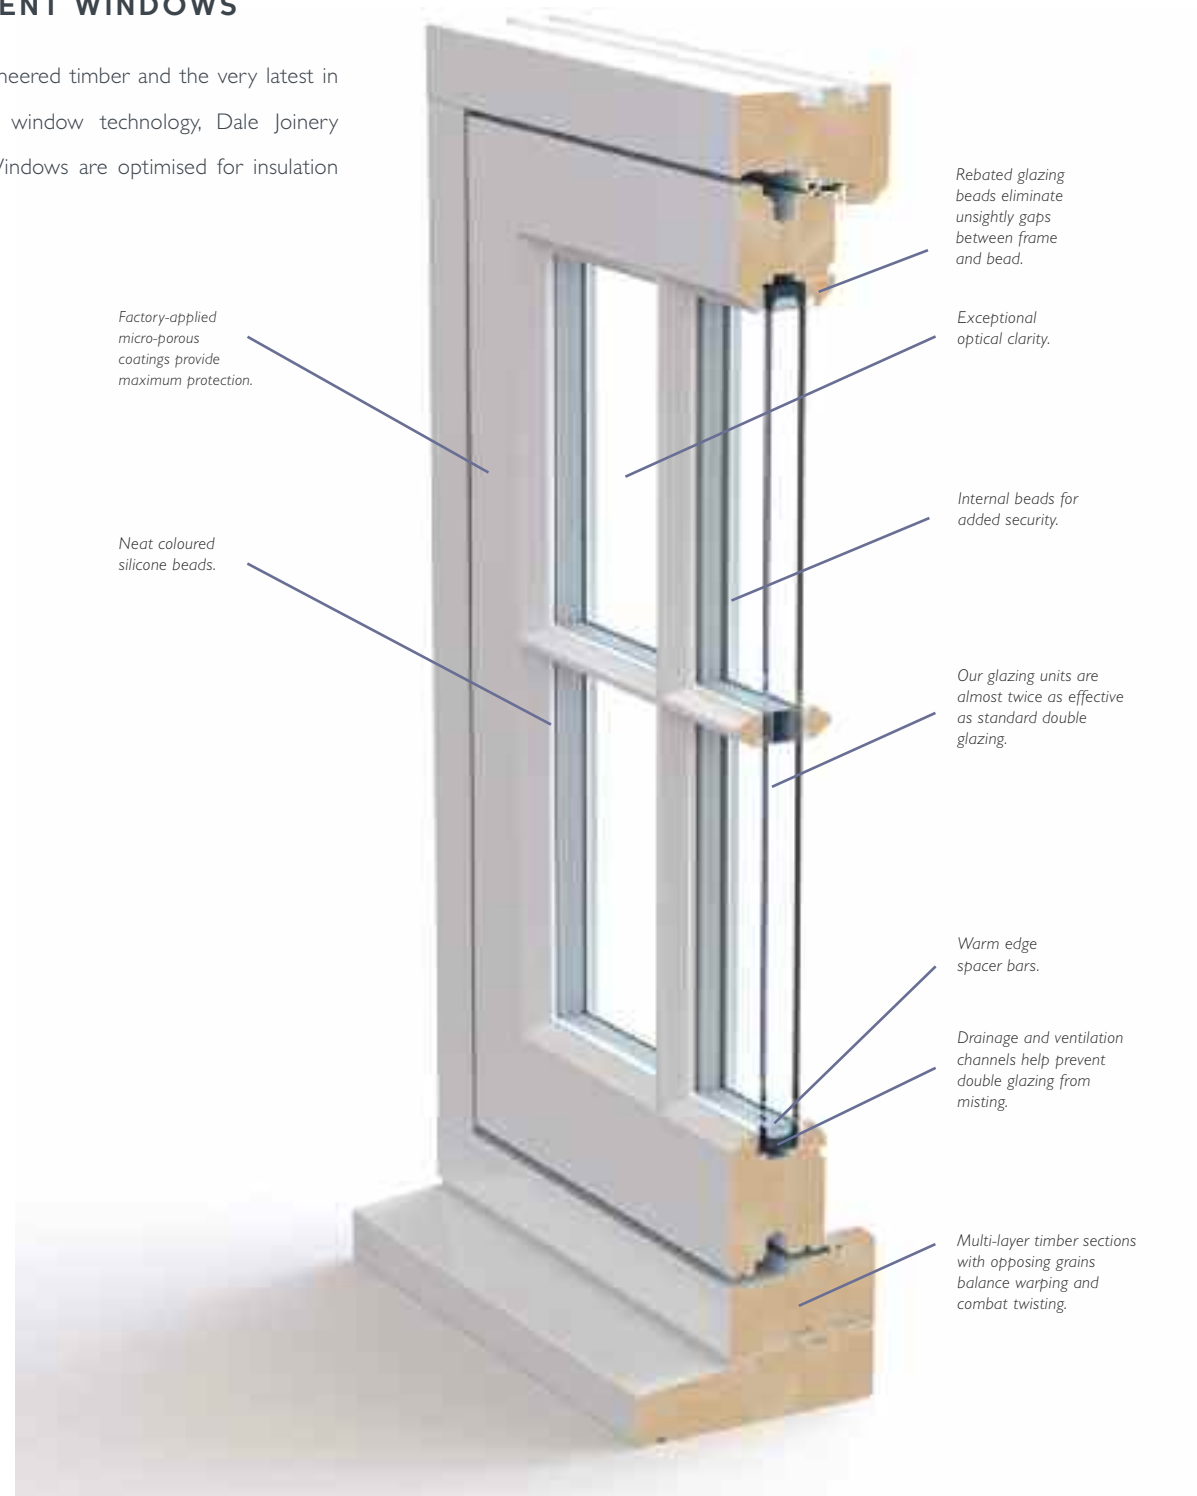



Dale Joinery Flush Casements have sashes that close flush into the frame whilst our Stormproof Casements have sashes that close overlapping the frame, providing additional weather protection. Slim glazing bars in a wide variety of configurations may be added as required to enhance overall appearance.

With advanced draught sealing, highly efficient double glazing, internal beading and robust, multi-point locking systems, Dale Joinery Casement Windows deliver high performance and an authentic appearance.

FLUSH CASEMENT

section drawings


Dale Joinery Flush Casement section drawings are included as a guide only and are not to scale.

If you would like a quotation for an upcoming project please contact us on 0845 652 7399.

Alternatively you can email our sales team with your plans sales@dalejoinery.co.uk




FLUSH CASEMENT

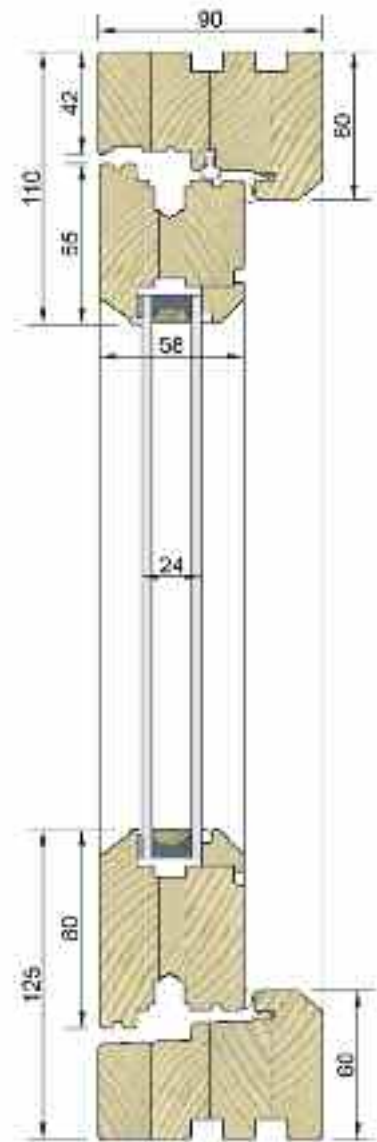


TRICKLE VENT DETAIL



FLUSH CASEMENT CILL

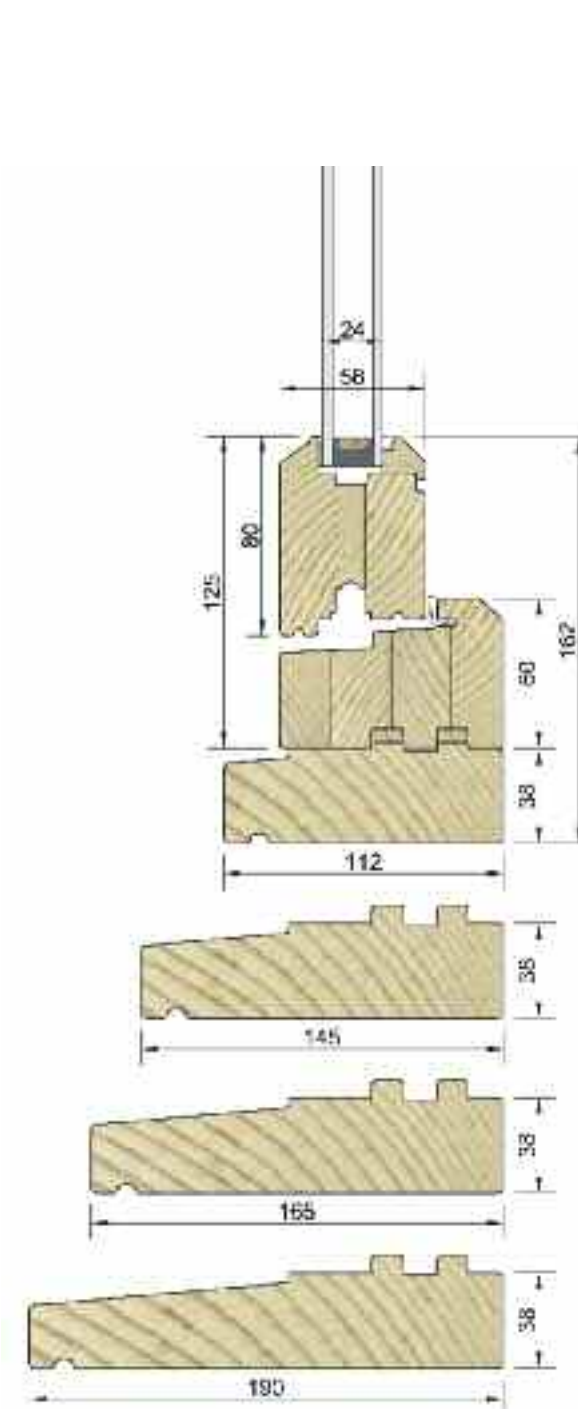

VENT & HEAD DRIP

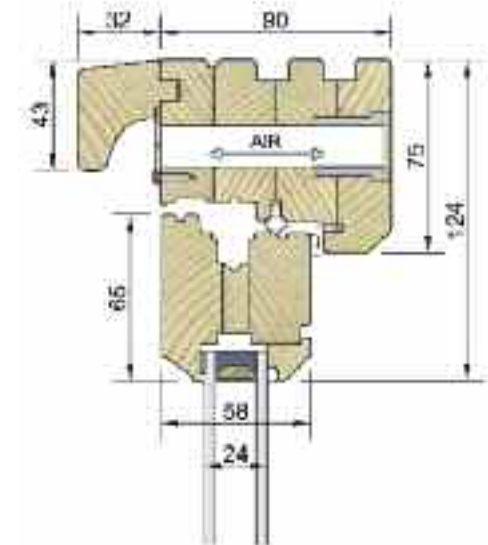

GLAZING BARS

