



NOTES
 DO NOT SCALE THIS DRAWING
 CONSULT THE ARCHITECT'S OFFICE
 FOR ALL DIMENSIONS AND
 SPECIFICATIONS. THE ARCHITECT'S
 OFFICE IS NOT RESPONSIBLE FOR
 THE ACCURACY OF THE DIMENSIONS
 SHOWN ON THIS DRAWING. THE
 DIMENSIONS SHOWN TAKE PRECEDENCE.

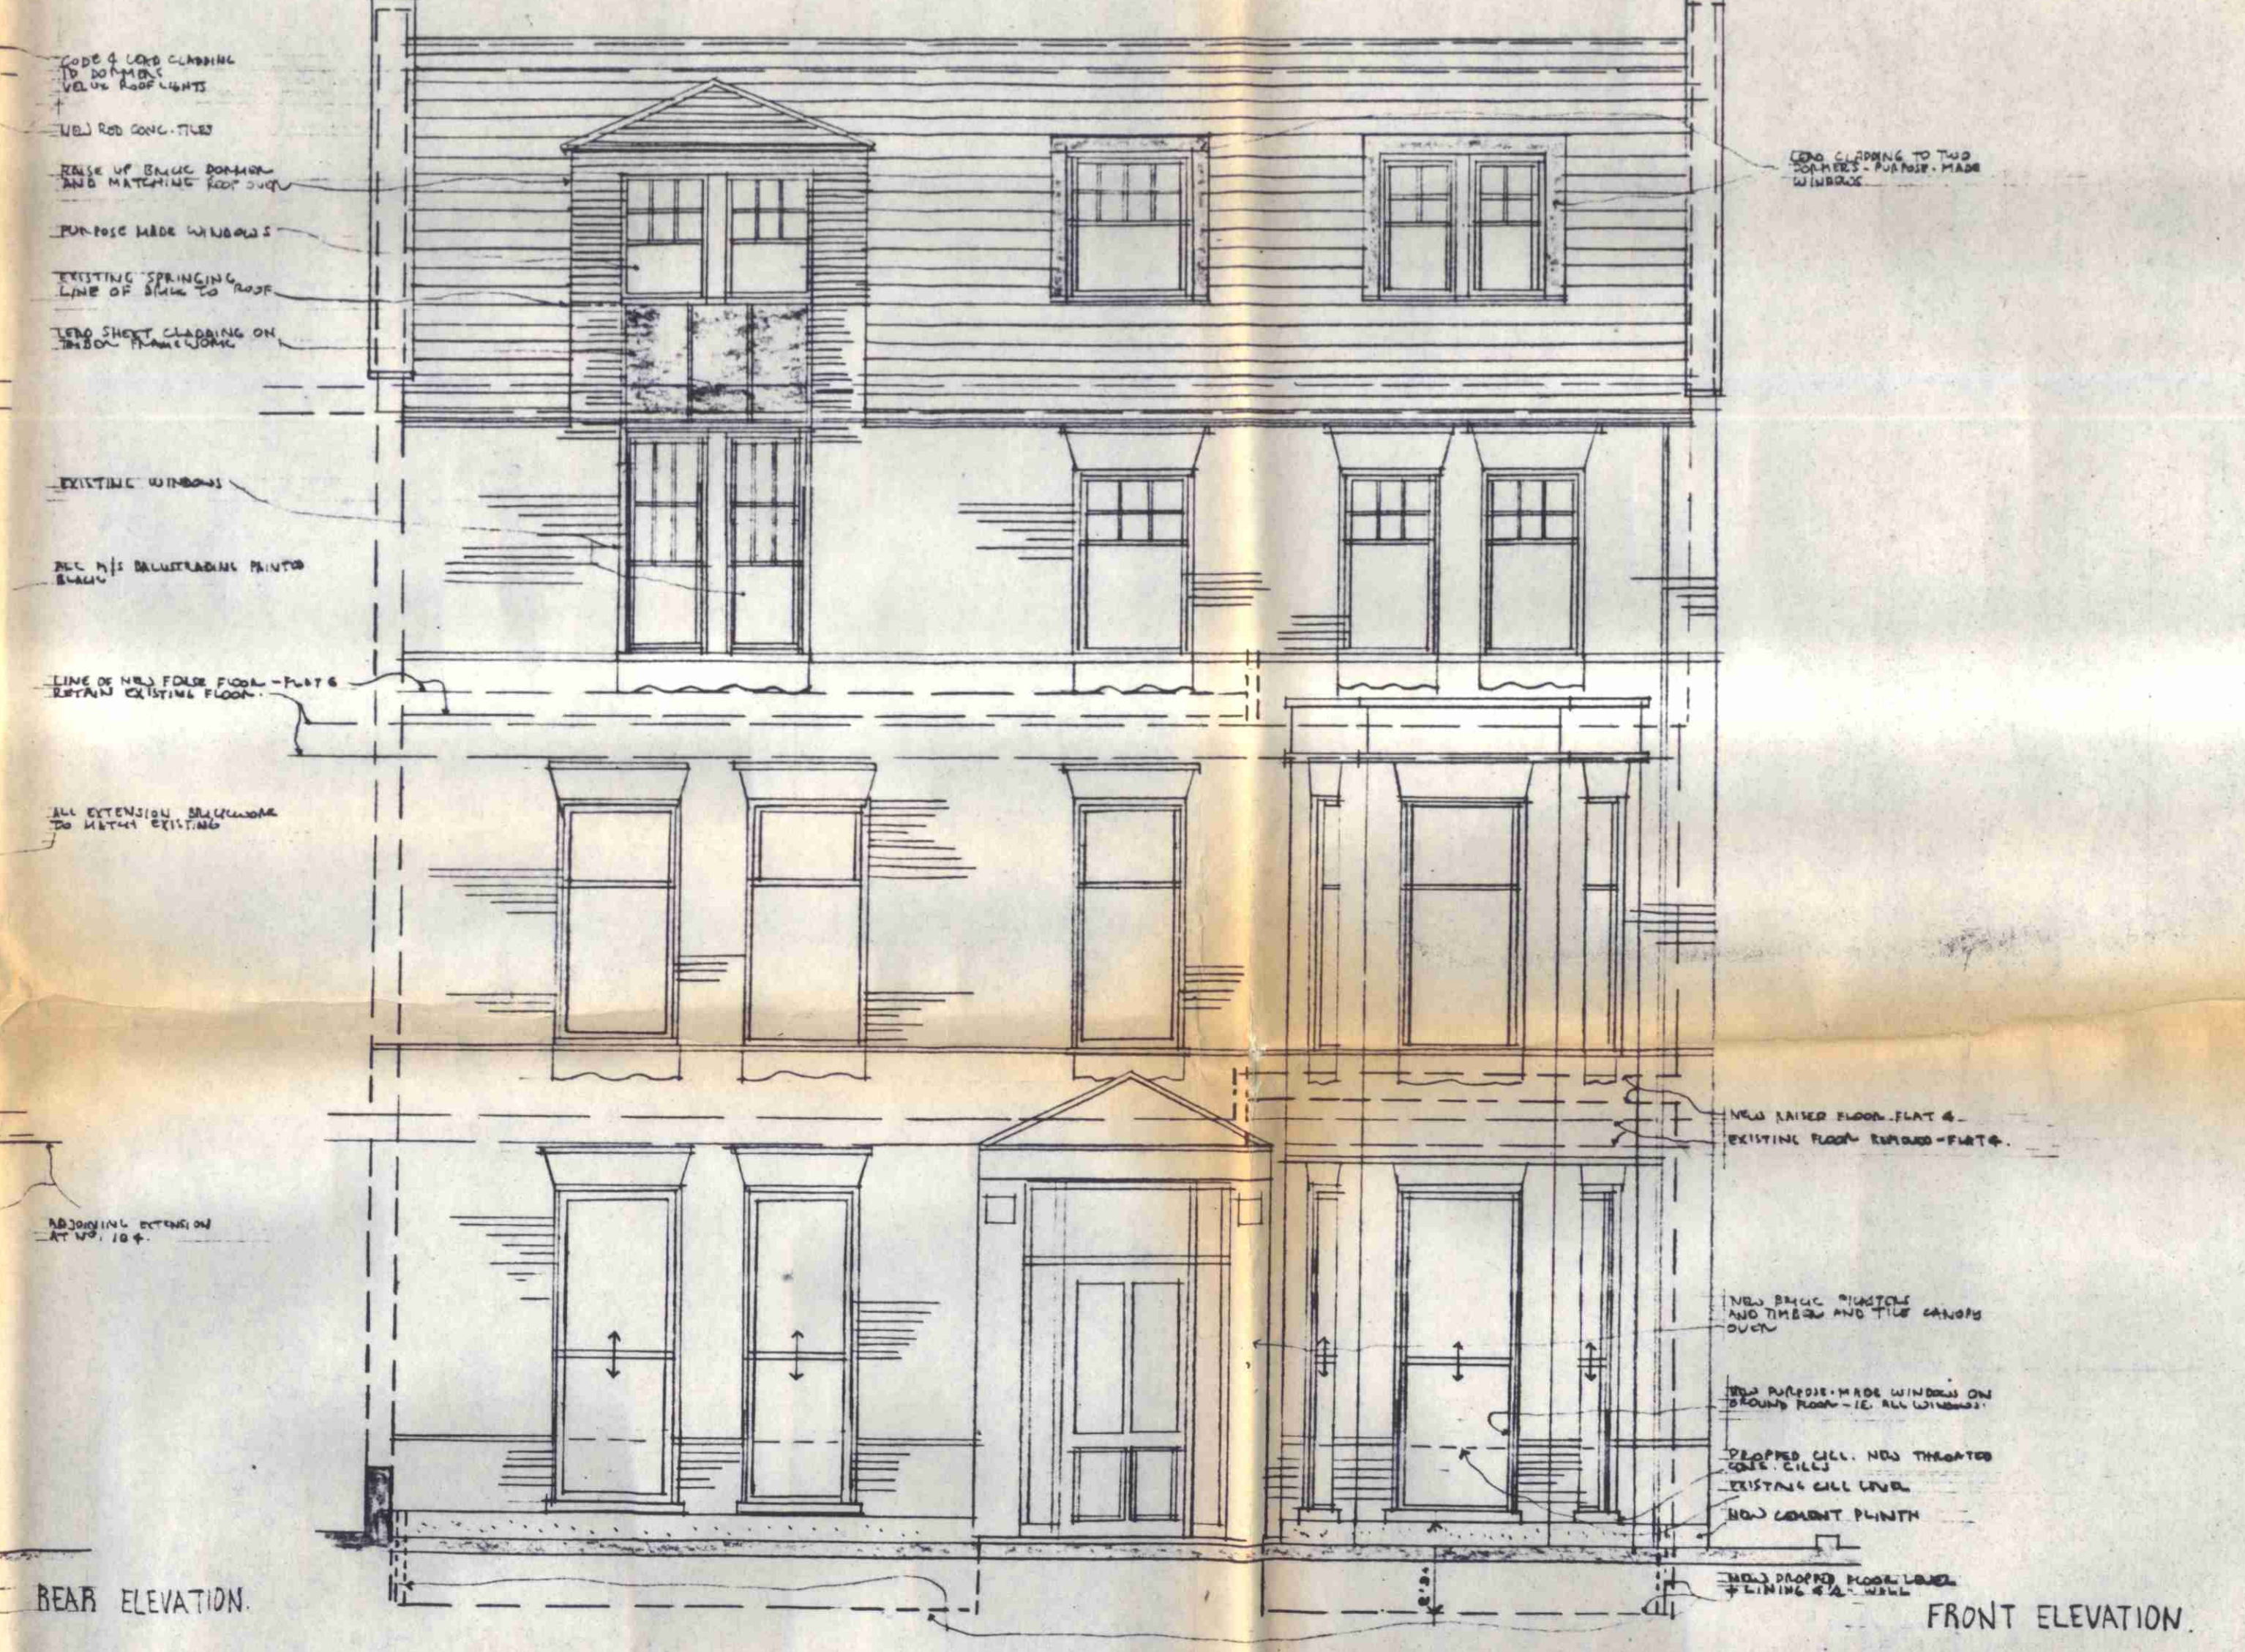

REAR ELEVATION - 1/4\"/>

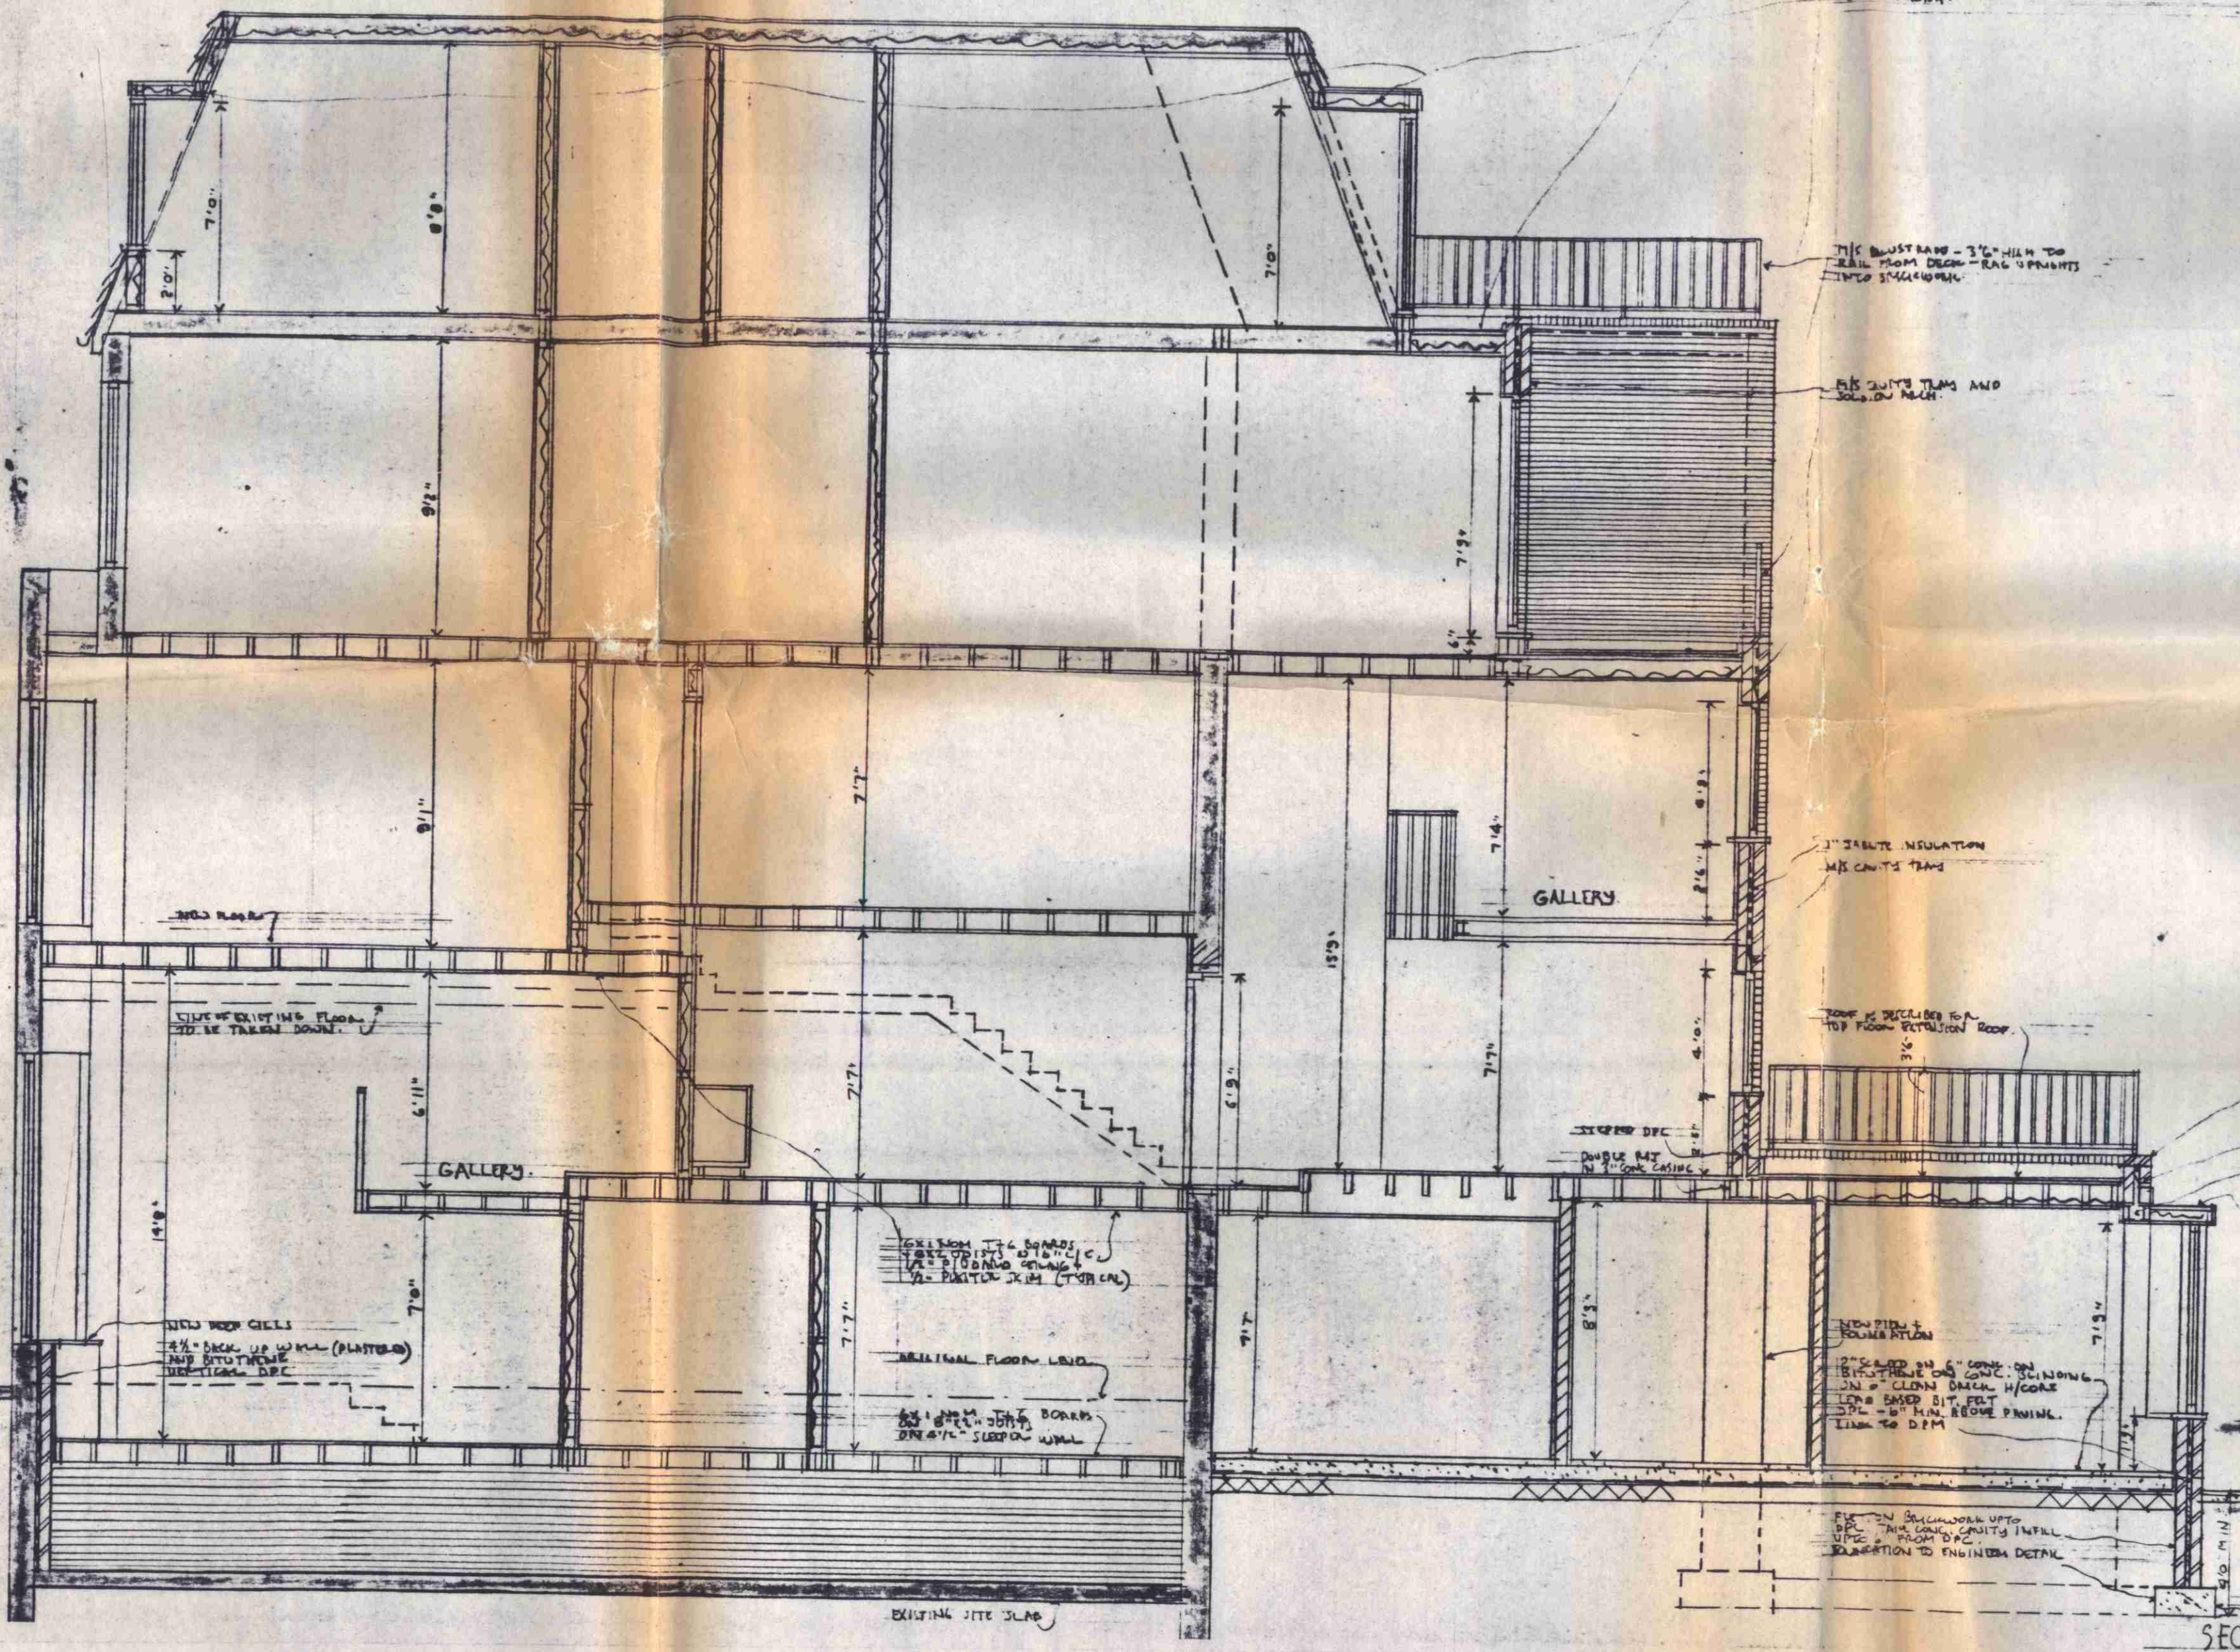

PROPOSED CONVERSION TO COMPRISE 7 FLATS.
 N° 102 GREENCROFT Gdns. N.W.G.

PROPOSED ELEVATIONS + SECTION.
 1/4\"/>

10213
 MARCEL BLUM
 17, THE BOOTHAM, LONDON, E.C. 3
 EDWARDS - 352-3490

LONDON BOROUGH OF CAMDEN
 TOWN AND COUNTRY PLANNING ACTS
 29 APR 1987
 PLANS APPROVED
 AND RESERVED
 ON BEHALF OF THE COUNCIL

TP 8602162