

NOTES.

STAINLESS STEEL  
LIFT LANDING DOOR SILL

700 CLEAR OPENING


20

13

44 x 100mm  
DOOR STILE

RECESSED PERIMETER  
INTUMESCENT SEAL

3 DETAIL OF DOOR JAMB

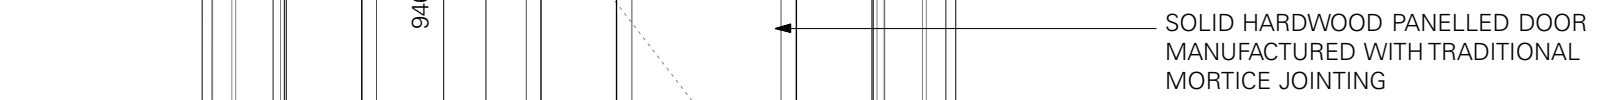

1 ELEVATION DOOR DB.13 & D2.06



44mm SOLID HARDWOOD

SOLID HARDWOOD MOULDING

10mm FD30 FIRE RATED PANEL

4 DETAIL OF DOOR MULLION

**TC**  
**A**

Thomas Croft Architects  
Studio 117, Great Western Studios  
65 Alfred Road  
London, W2 5EU  
United Kingdom

+44 (0)20 8962 0066  
email@thomascroft.com  
[www.thomascroft.com](http://www.thomascroft.com)