



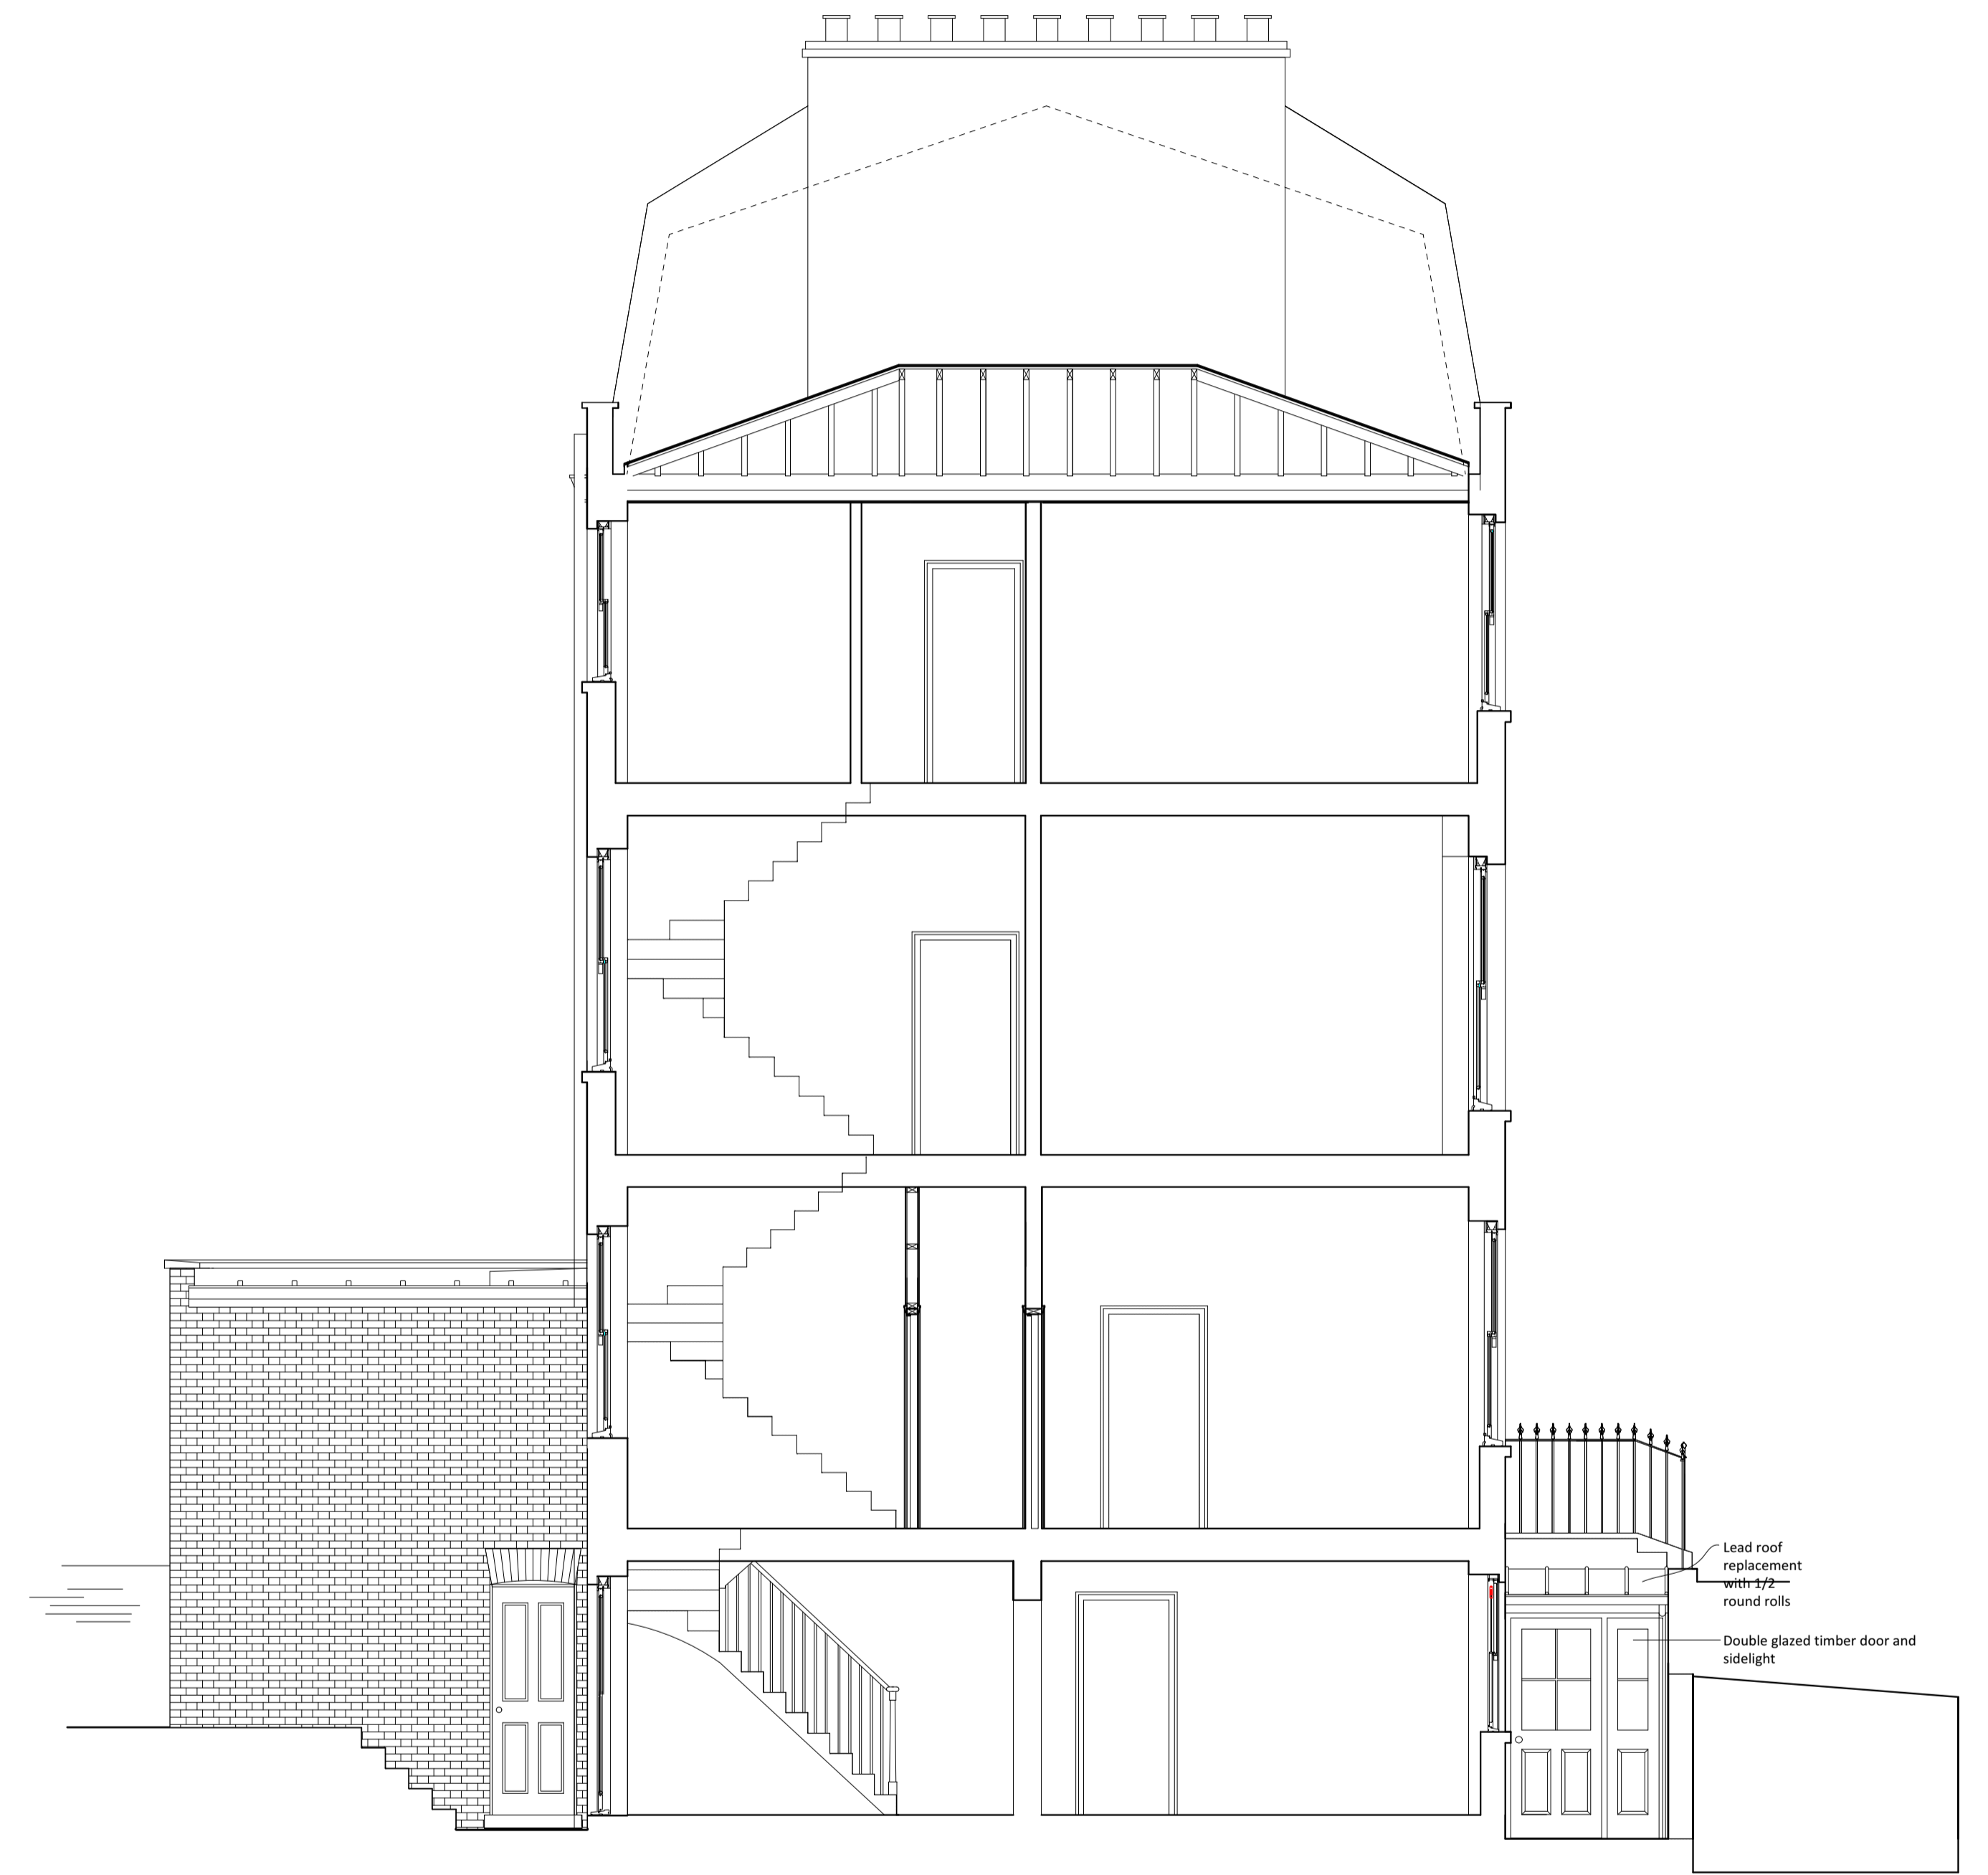

Section A-A



Section B-B

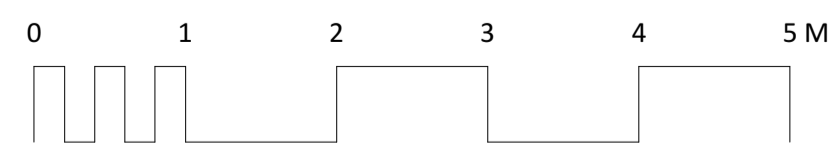

Rev A	20/05/2019	Mansard Removed		
DRAWING TITLE PROPOSED SECTIONS	PROJECT 14 Argyle Street London WC1	SCALE DATE DWG No	1 : 50 @ A1 Sept 2018 572.13A	
LANYON-HOGG ARCHITECTS Ltd. <i>Architecture + Interiors</i> Tel 020 8882 1849 post@lanyon-hogg.com www.lanyon-hogg.com <small>PLANNING DRAWING ALL DIMENSIONS TO BE CHECKED ON SITE ERRORS TO BE REPORTED TO THE ARCHITECT</small>				