


Do not scale from this drawing.

Contractors must confirm site dimensions before starting work on shop drawings.

Rev.	Description	Date	Aut.
C1	23/05/2017	GSK	
CONSTRUCTION ISSUE			
C2	07/07/2017	GSK	
FLOOR SCREED REVISED TO 100mm & RC			
UPSTAND REVISED TO 200MM HIGH.			
C3	04/12/2018	GSK	
STONE CLADDING CHANGED TO ANODISED			
STEEL CLADDING			

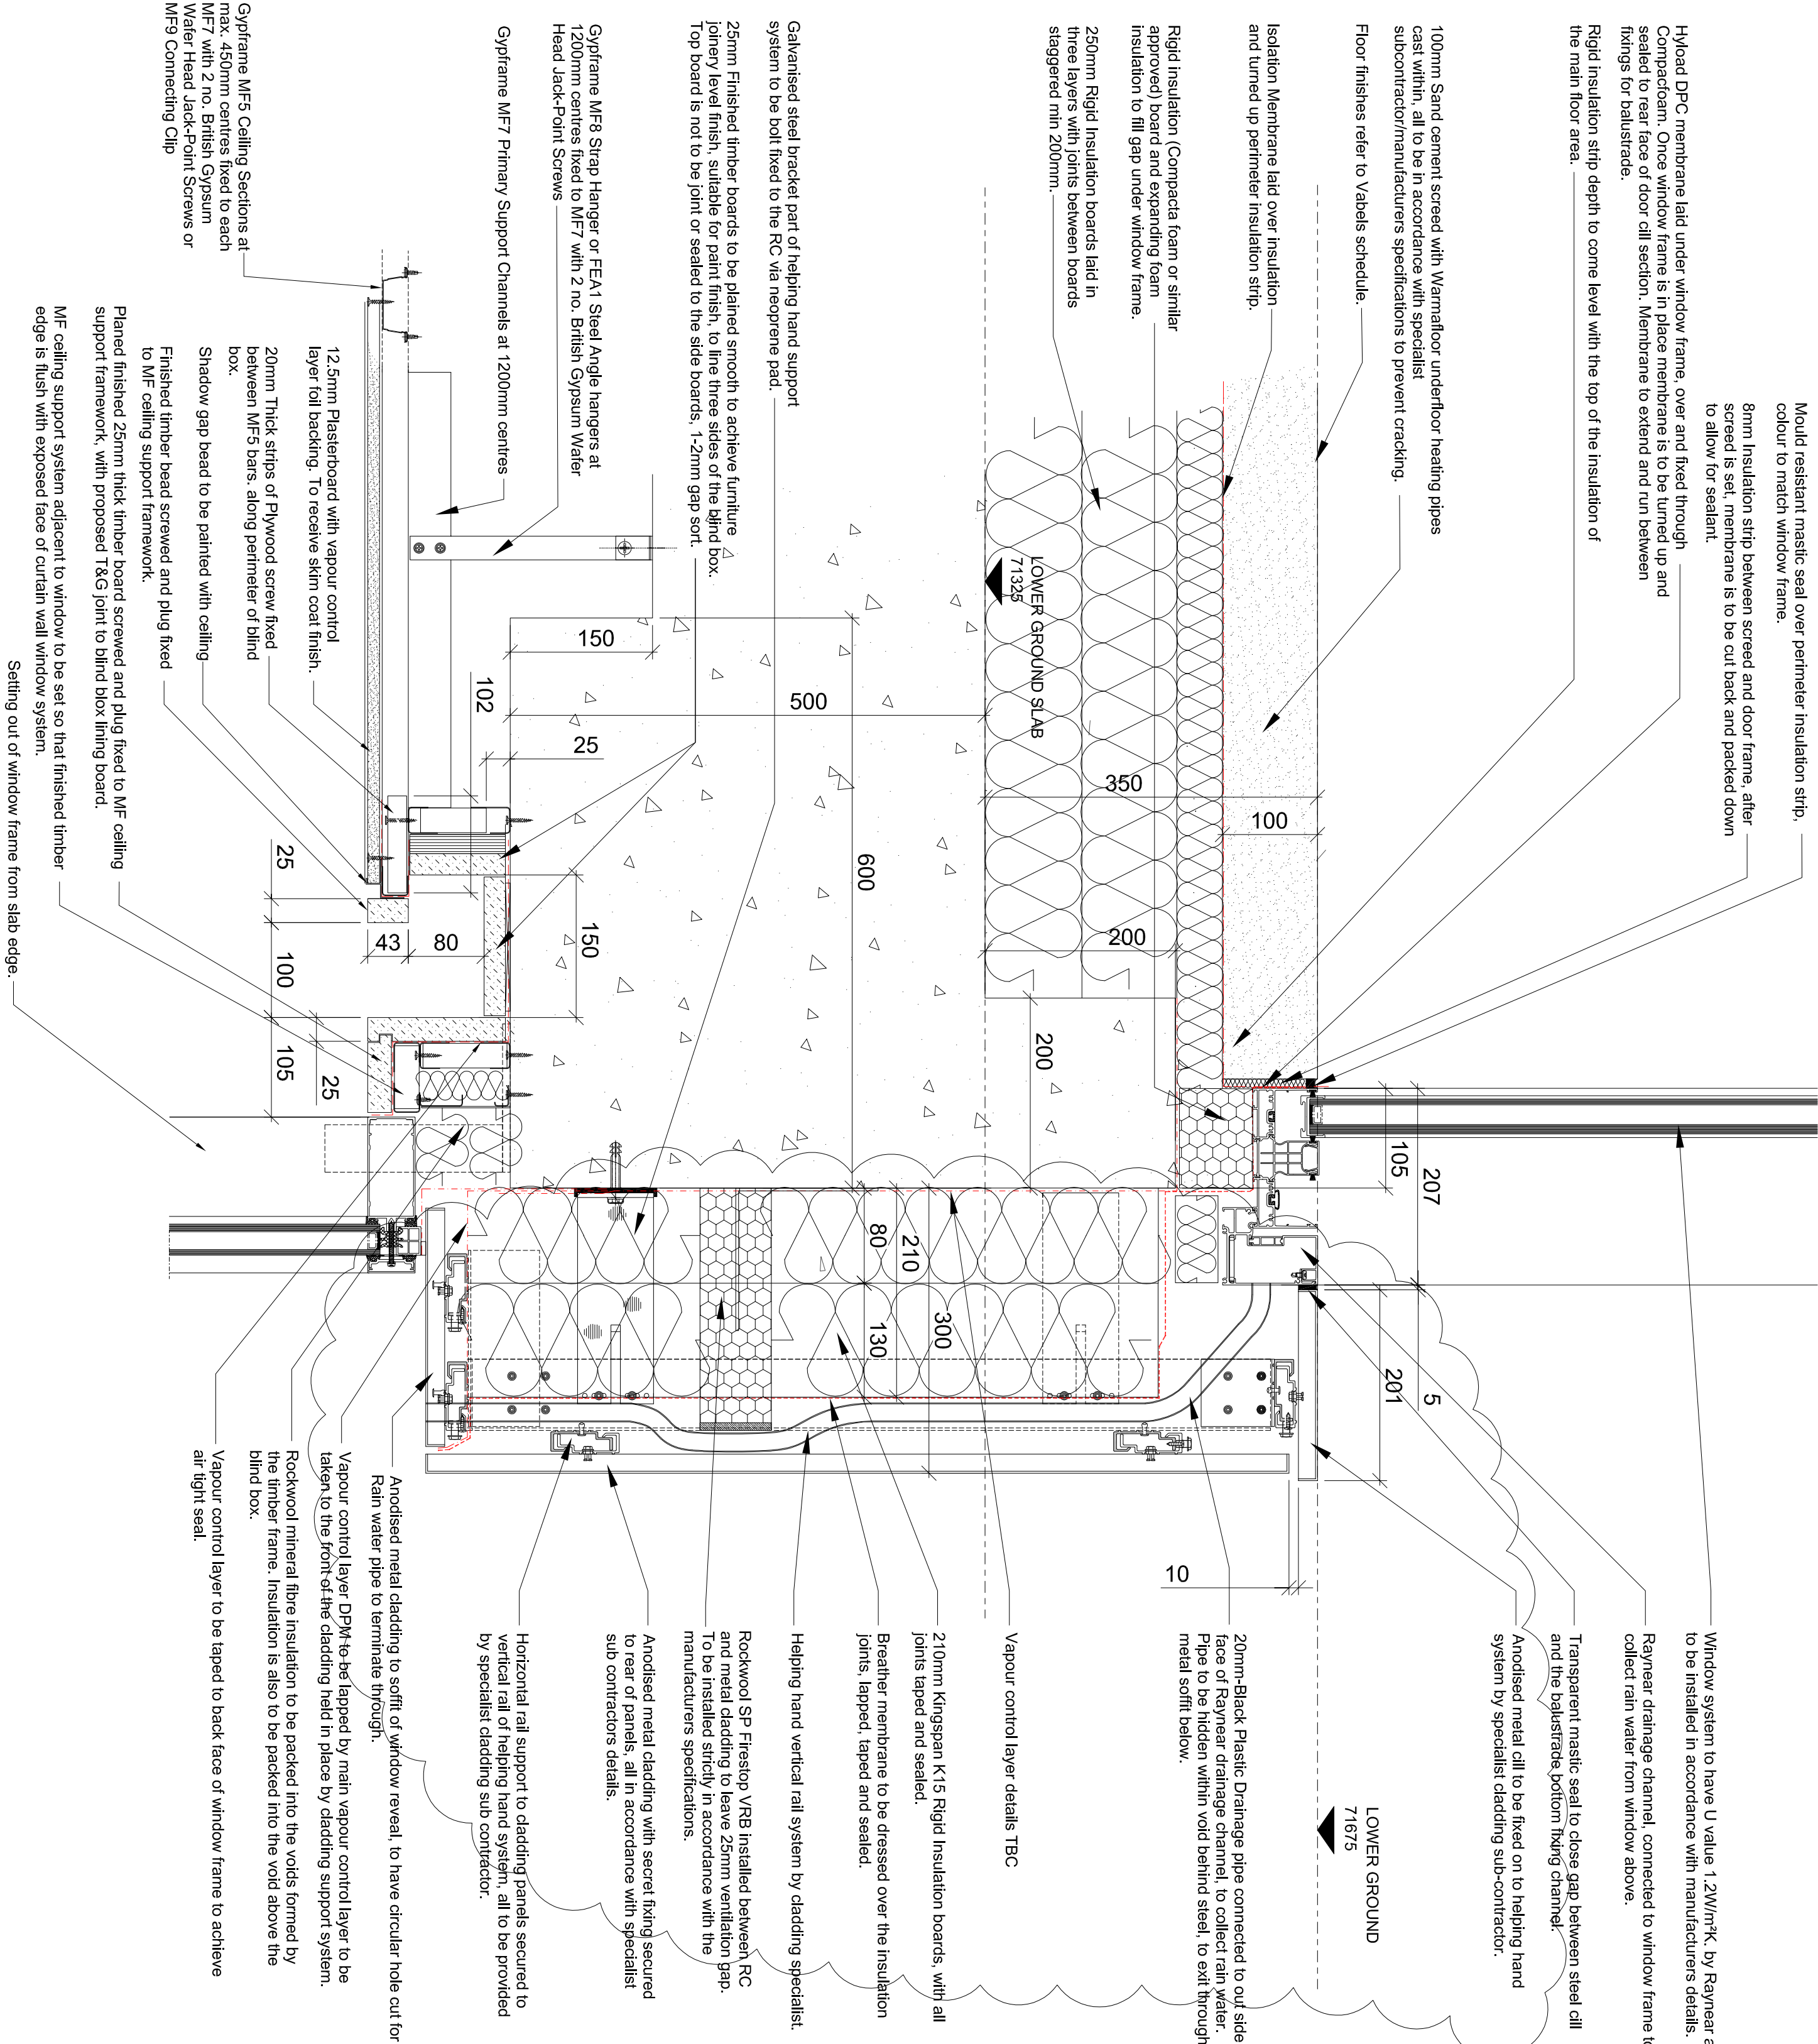

Purpose of Issue:	TFP Job No.
CONSTRUCTION	4948

VABEL LONDON  
LYNDHURST GARDENS  
LONDON NW3

LOWER GROUND LIGHTWELL  
EDGE DETAIL WINDOW FRAME  
WITH DRAINAGE PIPE

Drawing Number:	1601 -TFP -LG - B1 - DR -A - 6052	Silt:	Rev.
Drawn:	Approved:	Scale:	
MRC/GSK	1/5	@ A2	FEB 2017

**The Tooley & Foster Partnership**  
ARCHITECTS • DESIGNERS  
Warwick House, 116 Palmerston Road  
Buckhurst Hill, Essex, IG9 5LQ  
tel: 020 8504 9711  
fax: 020 8506 1779  
e-mail: architects@tooleyfoster.com  
www.tooleyfoster.com

