


NOTES
 Do NOT scale from this drawing.
 Contractor to take and check all dimensions on site before work commences.
 Discrepancies to be reported to Bianco Sale Ltd.
 Subcontractors to verify all dimensions on site before making shop drawings or commencing manufacture.
 Copyright Bianco Sale Ltd

Model / Content References List
 • MRI 4 SECTION+ROOF SKETCH_190408

Rev.	Description	Initial	Checked	Date
	WORK IN PROGRESS	AJS	PB	...

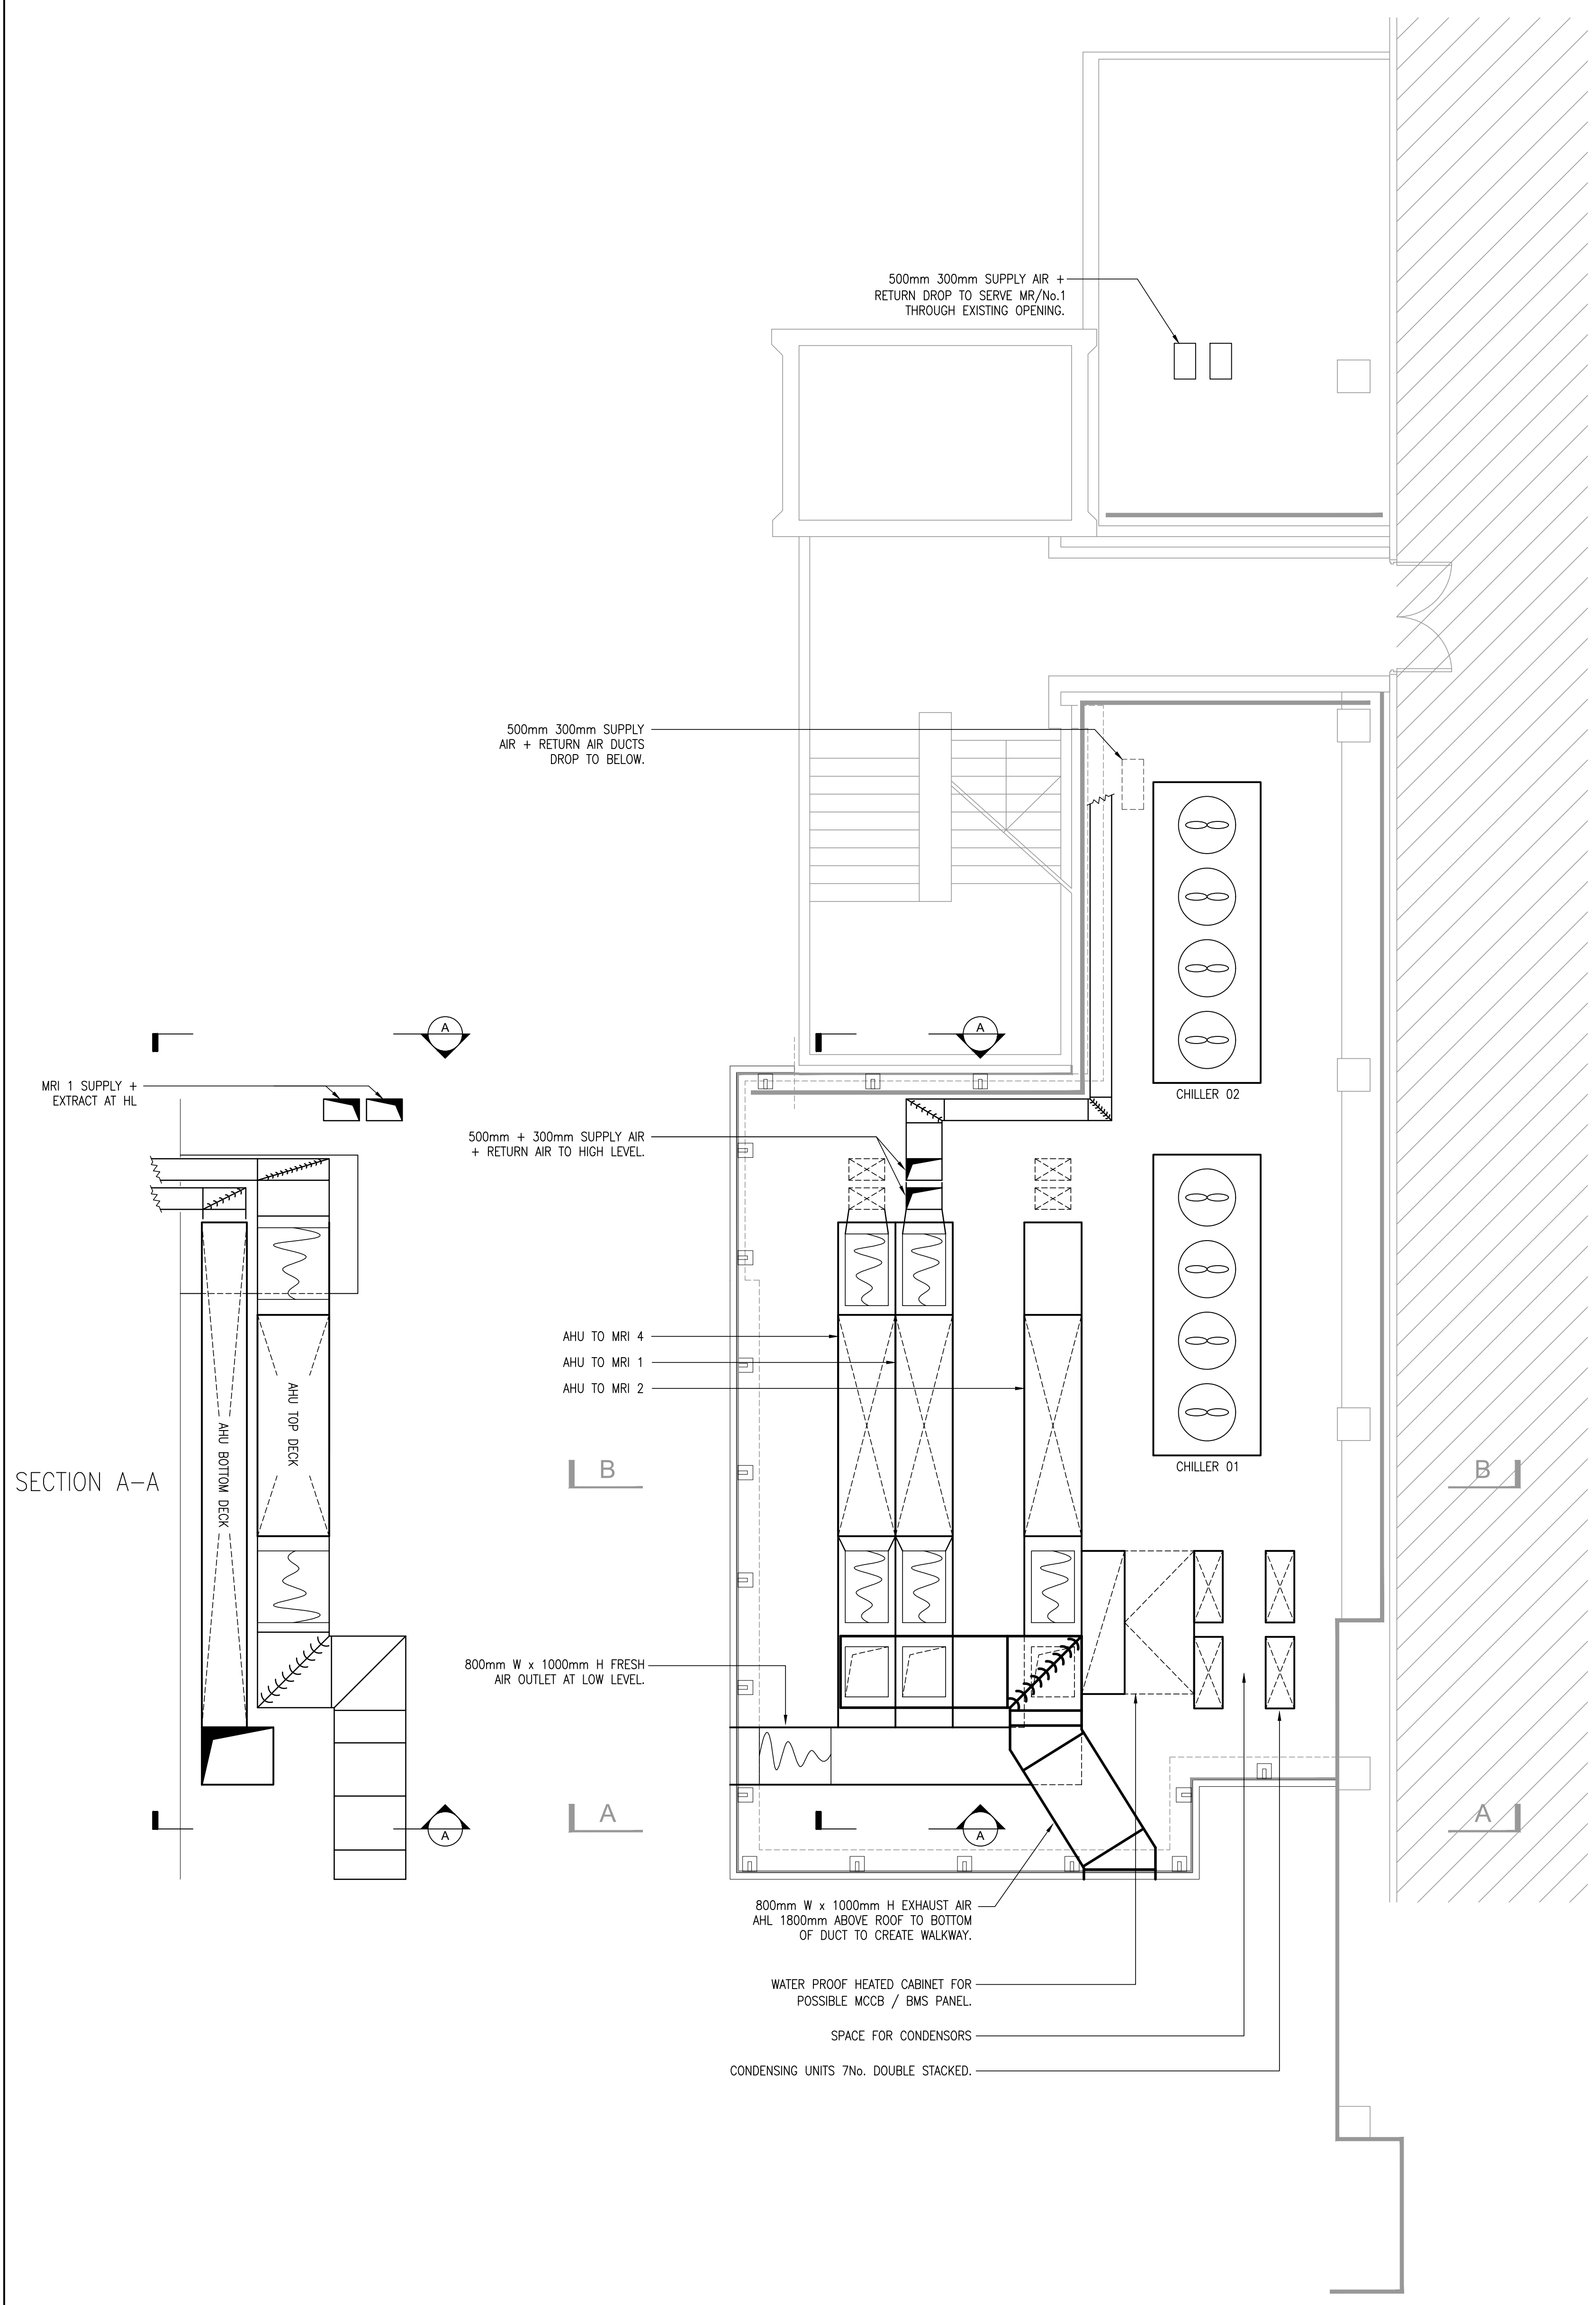

WORK IN PROGRESS

bianco sale limited
 consultants:
 mechanical
 electrical
 low carbon
 energy
 renewables
 public health
 lead consultant

courtney house
 62 jarvis road
 croydon
 surrey CR2 6HU
 telephone: 020 8256 1350
 020 8686 7661
 facsimile: 020 8256 1351
 email: initialsurname@biancosale.co.uk

Client
ROYAL FREE HOSPITAL NHS TRUST



Project
MRI REPLACEMENT

Title
ROOF LAYOUT MACHANICAL SERVICES

Checked By	PB	Drawn By	MP
Project Number	A04188	Drawn Date	16.04.19
Drawing Number	A04188-RF-CS-50-001		
Scale	1:50@A1	Revision	