

01 ELEVATION - PLATFORM 1 (1 OF 2)

KEY:
 - PROPOSED CONSTRUCTION
 - EXISTING TO BE REMOVED
 - EXISTING TO REMAIN
 - EXISTING TO BE MODIFIED

NOTE:
 All proposed lighting posts and OLE structures to match the existing in colour and foundations

Rev	Date	Description of Revisions	Drawn	Chkd	Appr	Suitability
P02	13-05-19	Revised annotation additional SPT cabinet	OW	MP	TK	
P01	02-05-19	First issue	OW	MP	TK	
Initial status or WIP						SO




Contractor(s)
 Robinson Kenning & Gallagher

Project
 Kings Cross Remodelling

Drawing Title
 Kings Cross Station Proposed Arrangement Elevations Platform 1

Designed	Signed	Date
Drawn	O. WOKOWU	Signed
Checked	M. POWELL	Signed
Approved	T. Katsanos	Signed
Scale(s)	1:100 @ A1	ELR & Mileage
Alternative Reference	Sheet of Revision	
Drawing Number	152319-NWR-DRG-LEP-000121	
	P02	

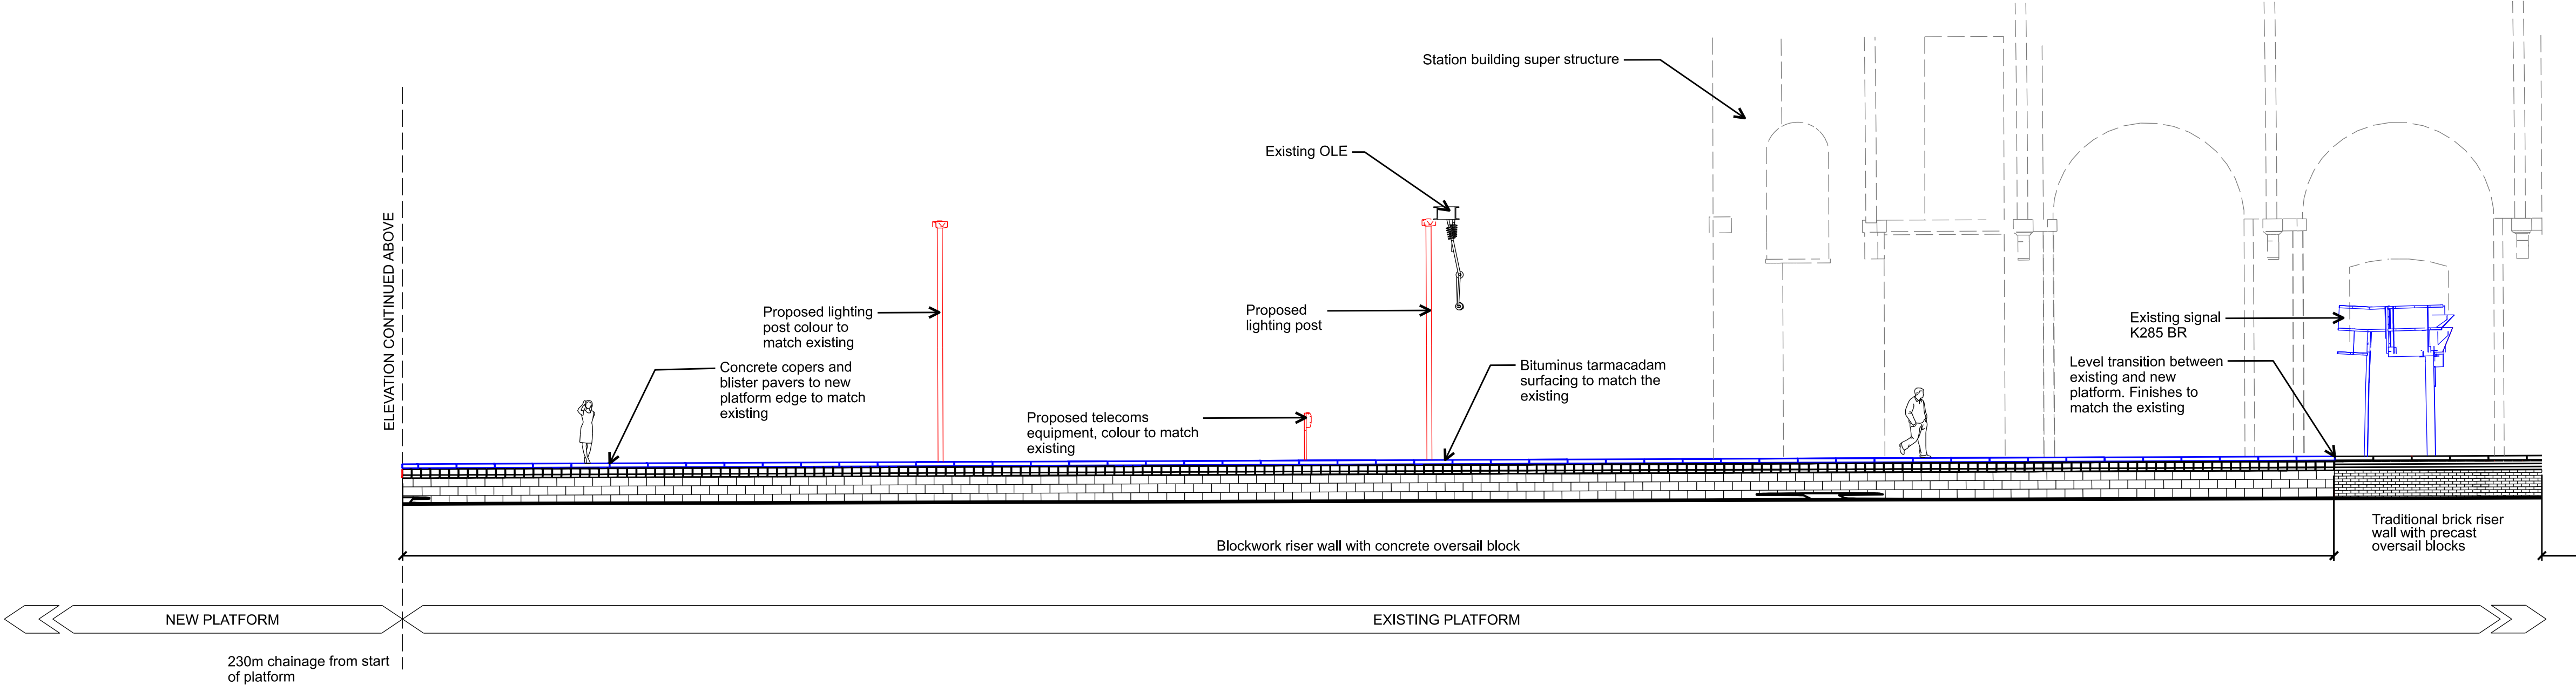

02 ELEVATION - PLATFORM 1 (2 OF 2)