


- KEY:
- PROPOSED CONSTRUCTION
 - EXISTING TO BE REMOVED
 - EXISTING TO REMAIN
 - EXISTING TO BE MODIFIED

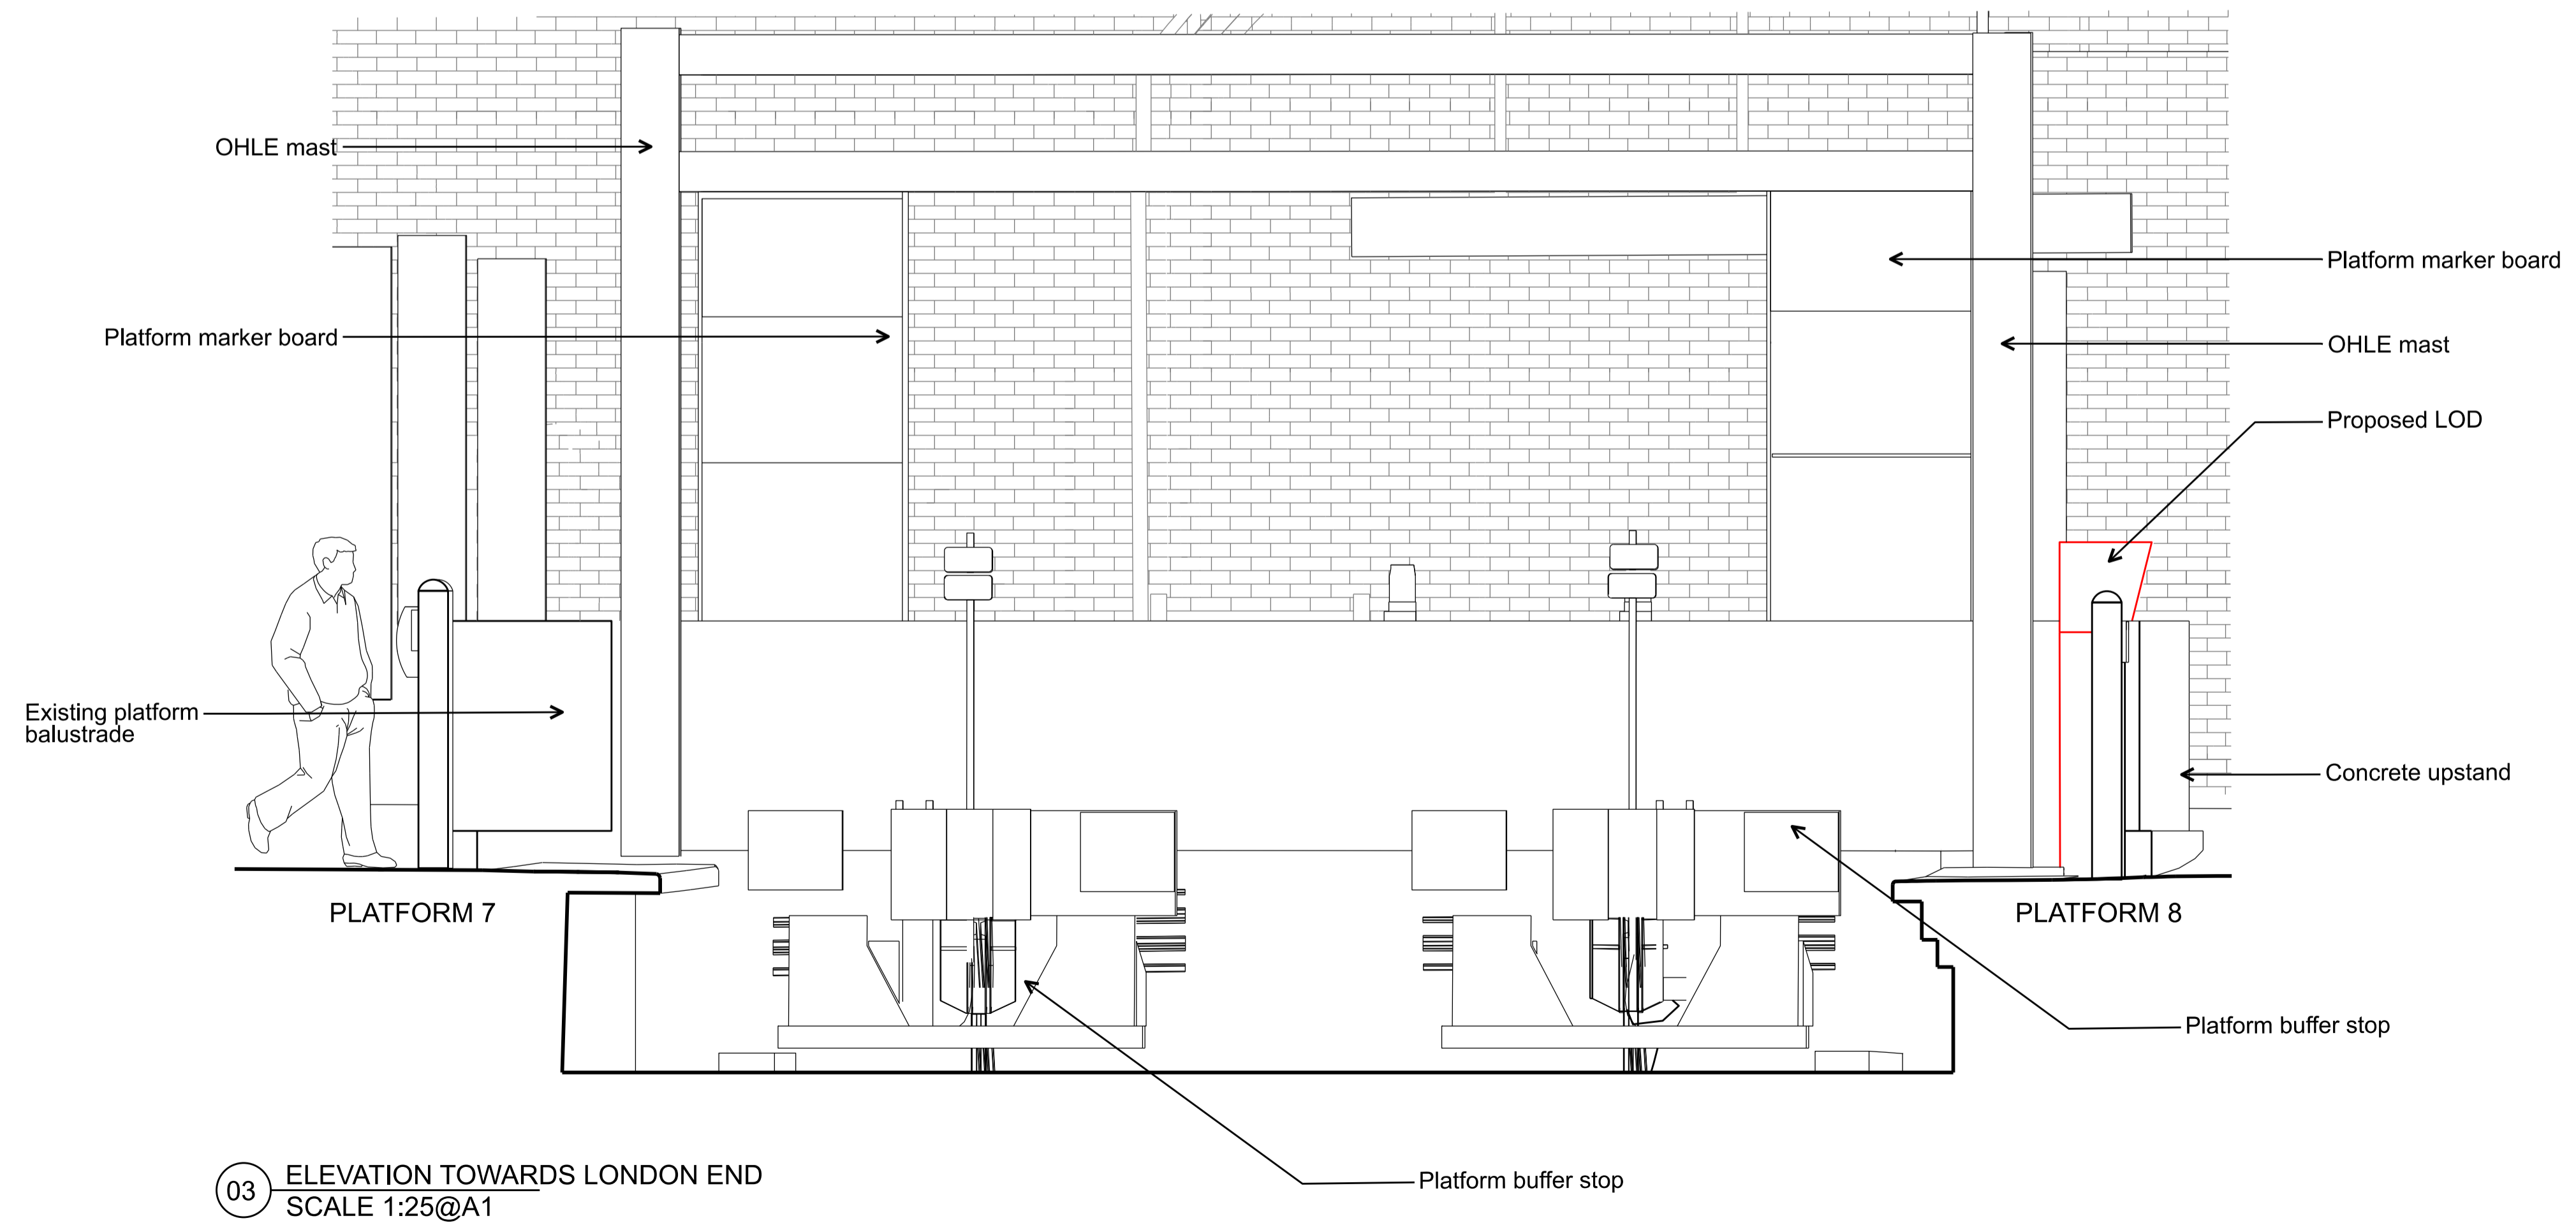

Rev	Date	Description of Revisions	Drawn	Chkd	Appr	Suitability
P02	13-05-19	Buffer stops amended		OW	MP	TK
P01	02-05-19	First issue		OW	MP	TK

Initial status or WIP SO



Contractor(s)
Robinson Kenning & Gallagher

Project
Kings Cross Remodelling

Drawing Title
Kings Cross Station
Proposed Arrangement
LOD Elevations and Location
Platform 7&8

Designed	Signed	Date	
Drawn	O. WOKOWU	Signed	Date
Checked	M. POWELL	Signed	Date
Approved	T. Katsanos	Signed	Date

Scale(s)
AS SHOWN

ELR & Mileage

Alternative Reference	Sheet
Drawing Number 152319-NWR-DRG-LEP-000134	of Revision P02