



DO NOT SCALE FROM THIS DRAWING. ALL DIMENSIONS ARE TO BE CHECKED ON SITE PRIOR TO BUILD. DIMENSIONAL DIFFERENCES TO BE CONFIRMED WITH THE ARCHITECT. THIS DRAWING IS TO BE READ IN CONJUNCTION WITH ALL CONSULTANTS INFORMATION, MACKAY AND PARTNERS LLP RETAIN THE COPYRIGHT OF ALL INFORMATION WITHIN THIS DRAWING.

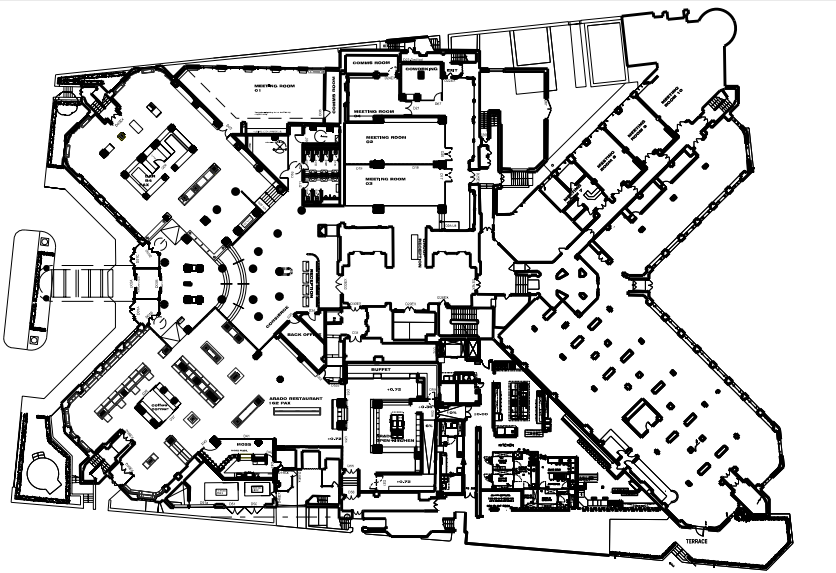

- Proposed rooms Phase 1
- Proposed rooms Phase 2
- Scope of Works Phase 1
- Scope of Works Phase 2

DRAFT

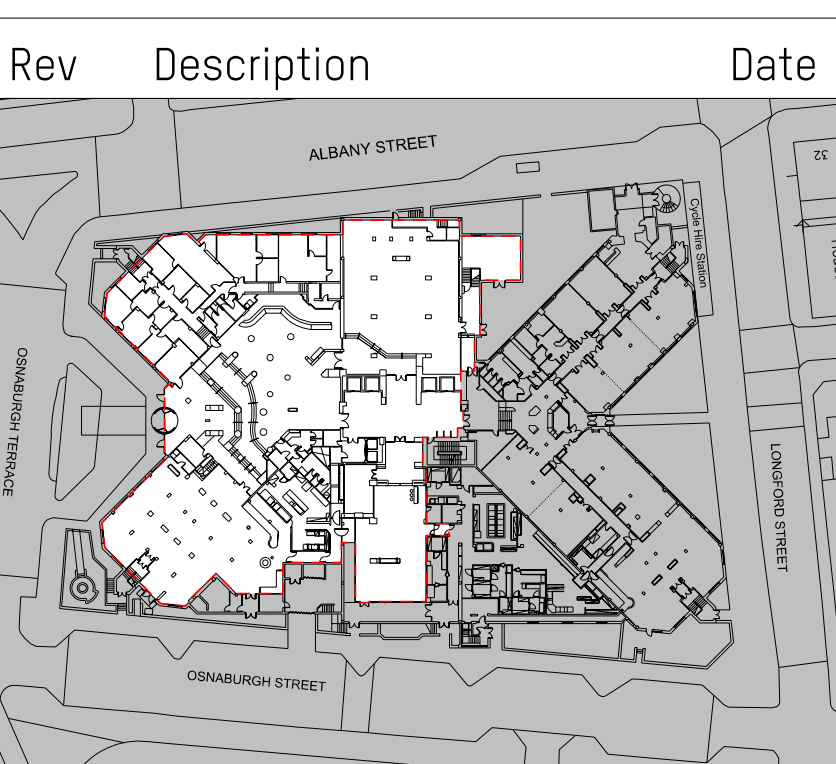

Key Plan
Drawing Status
Issued only for purpose indicated

PLANNING


Mackay
+ Partners

ARCHITECTS & DESIGNERS
50 Farringdon Road
London EC1M 3JH tel: +44 (0)207 608 1177
e mail: contact@mackayandpartners.co.uk

Job Title
White House Hotel

Drawing Title
PROPOSAL
5TH FLOOR
ROOM PLANS

Scale @ A0 1:100 Scale @ A2 1:200 Drawn by JS
Date 04/04/2019 Checked by KM
Drawing No. 612.17_PL_0600_705 Rev. -

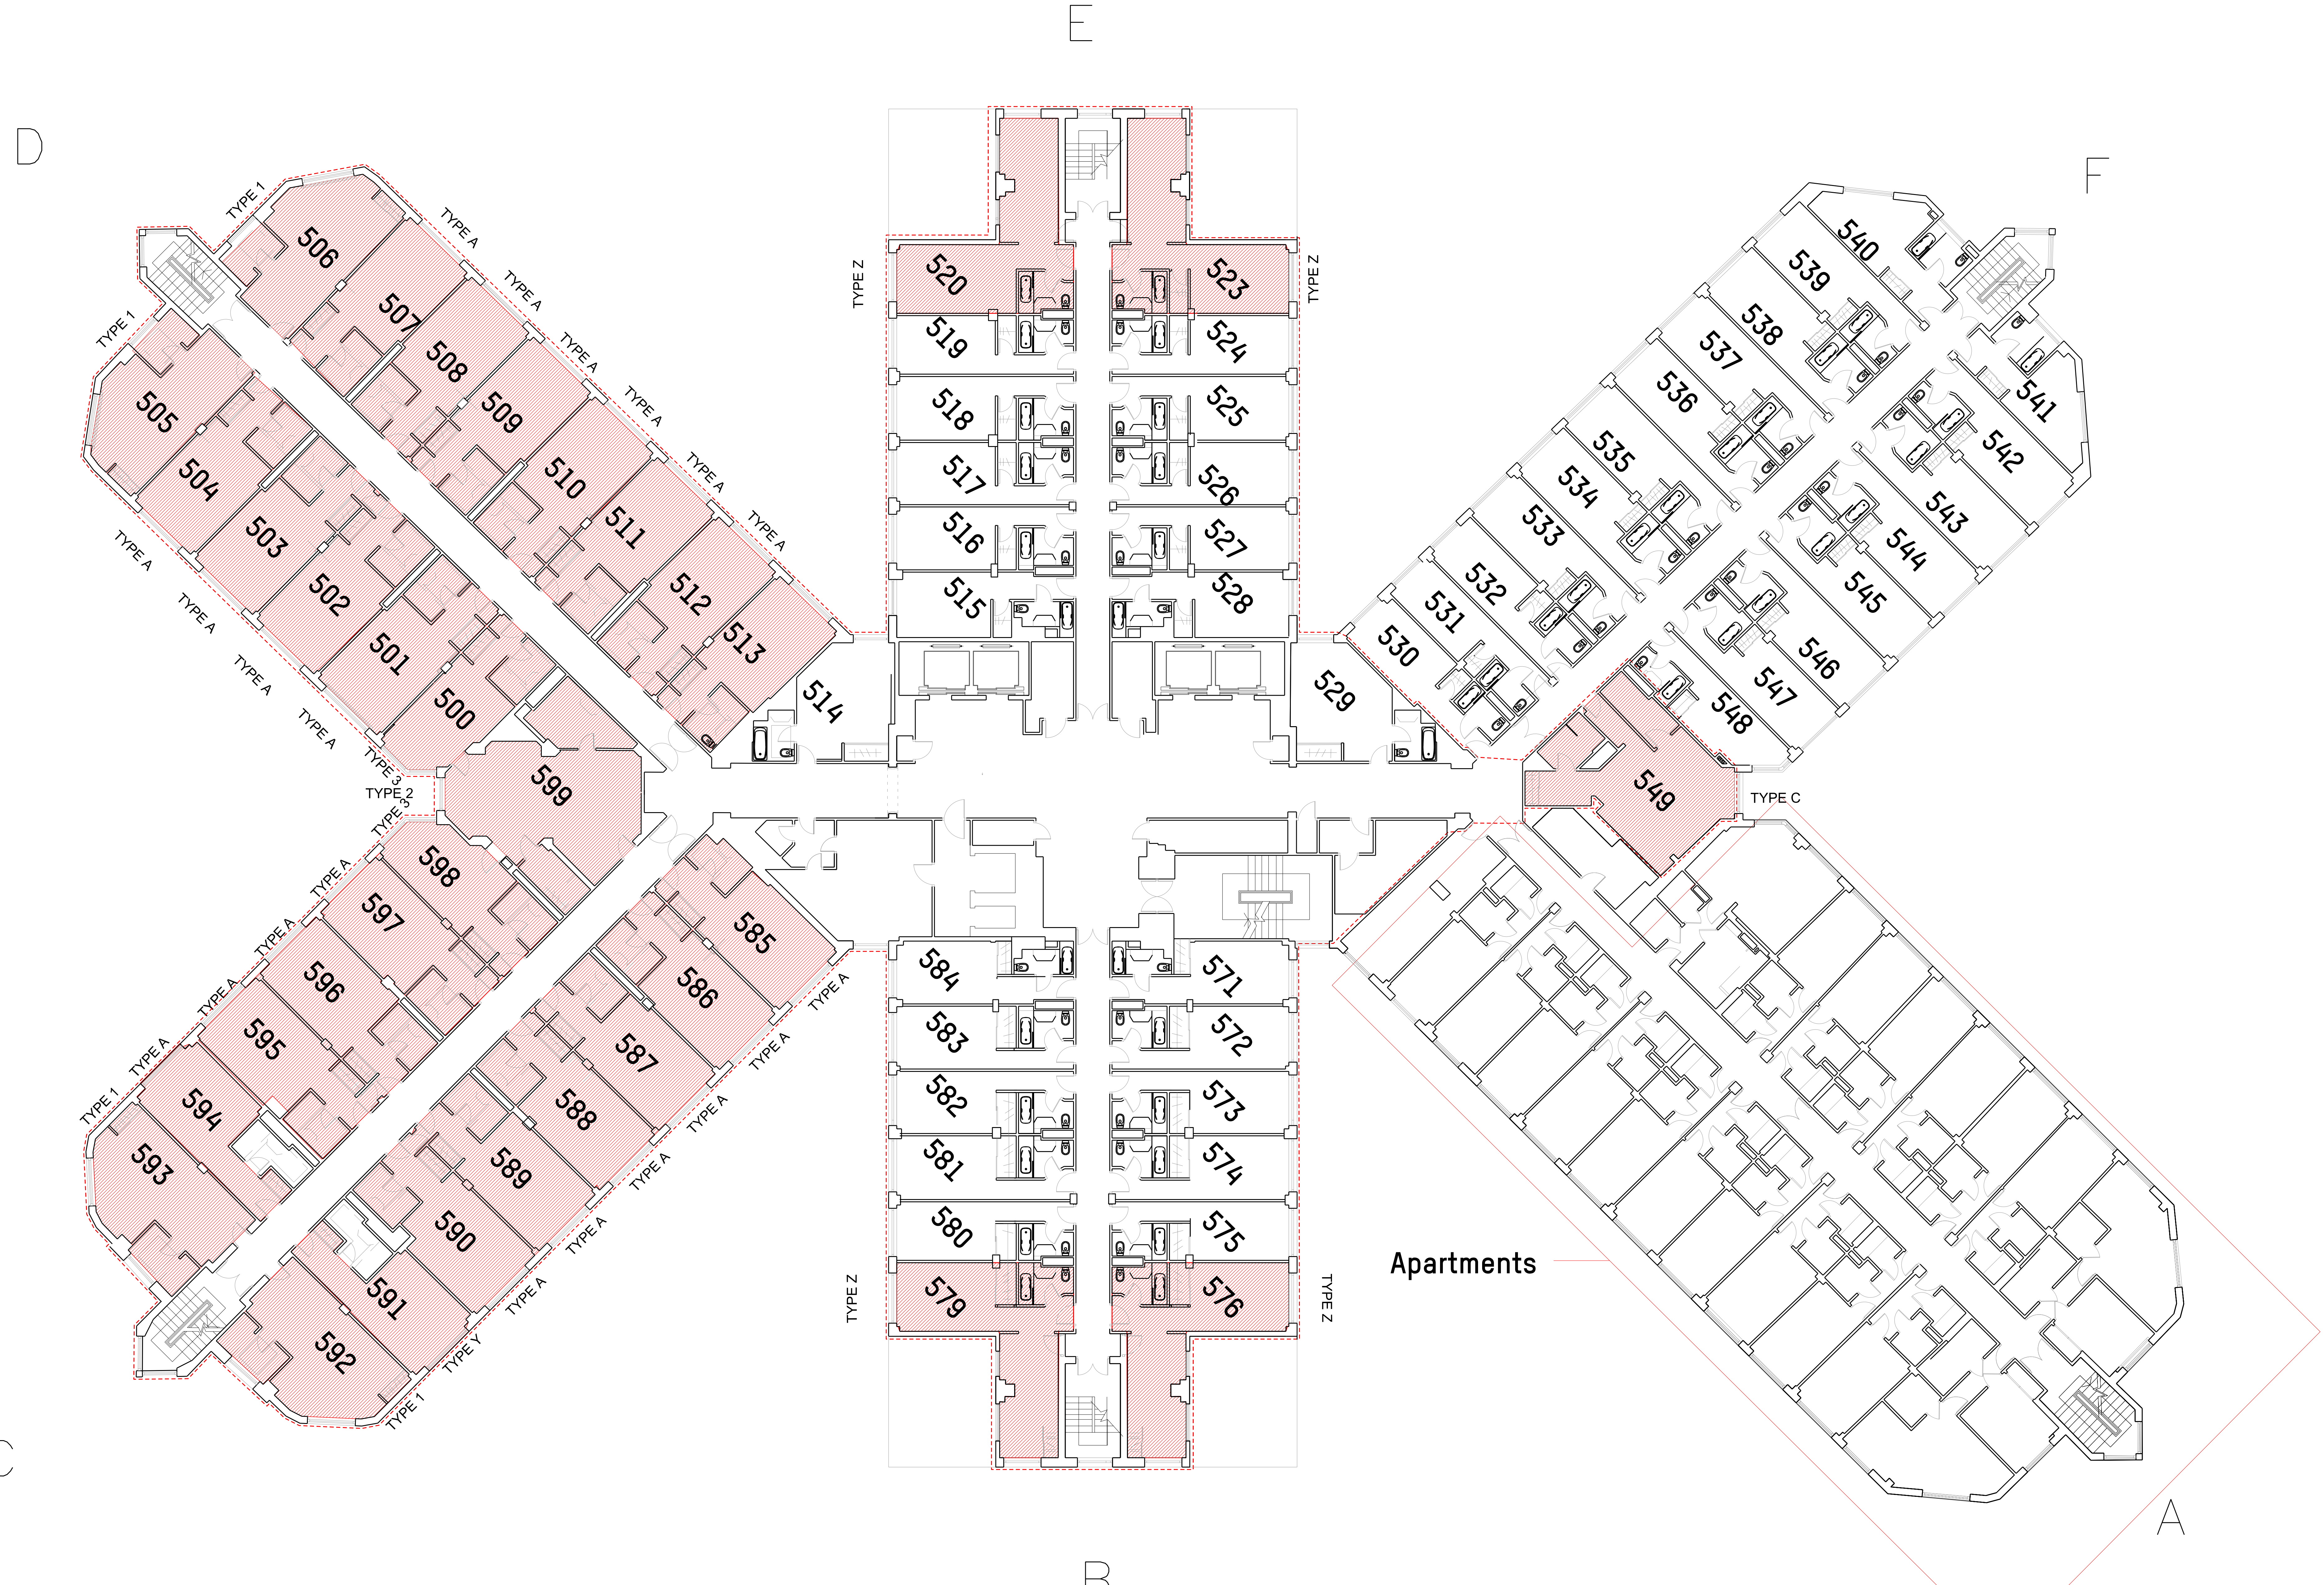

Apartments