


1. Dimensions given in millimetres unless stated otherwise.  
 2. All levels are in metres above AOD unless stated otherwise.  
 3. All dimensions to be verified on site prior to proceeding, and all discrepancies to be notified in writing to the Client.  
 4. The Client is to be informed of any inaccuracies of the existing works or surroundings.

Notes

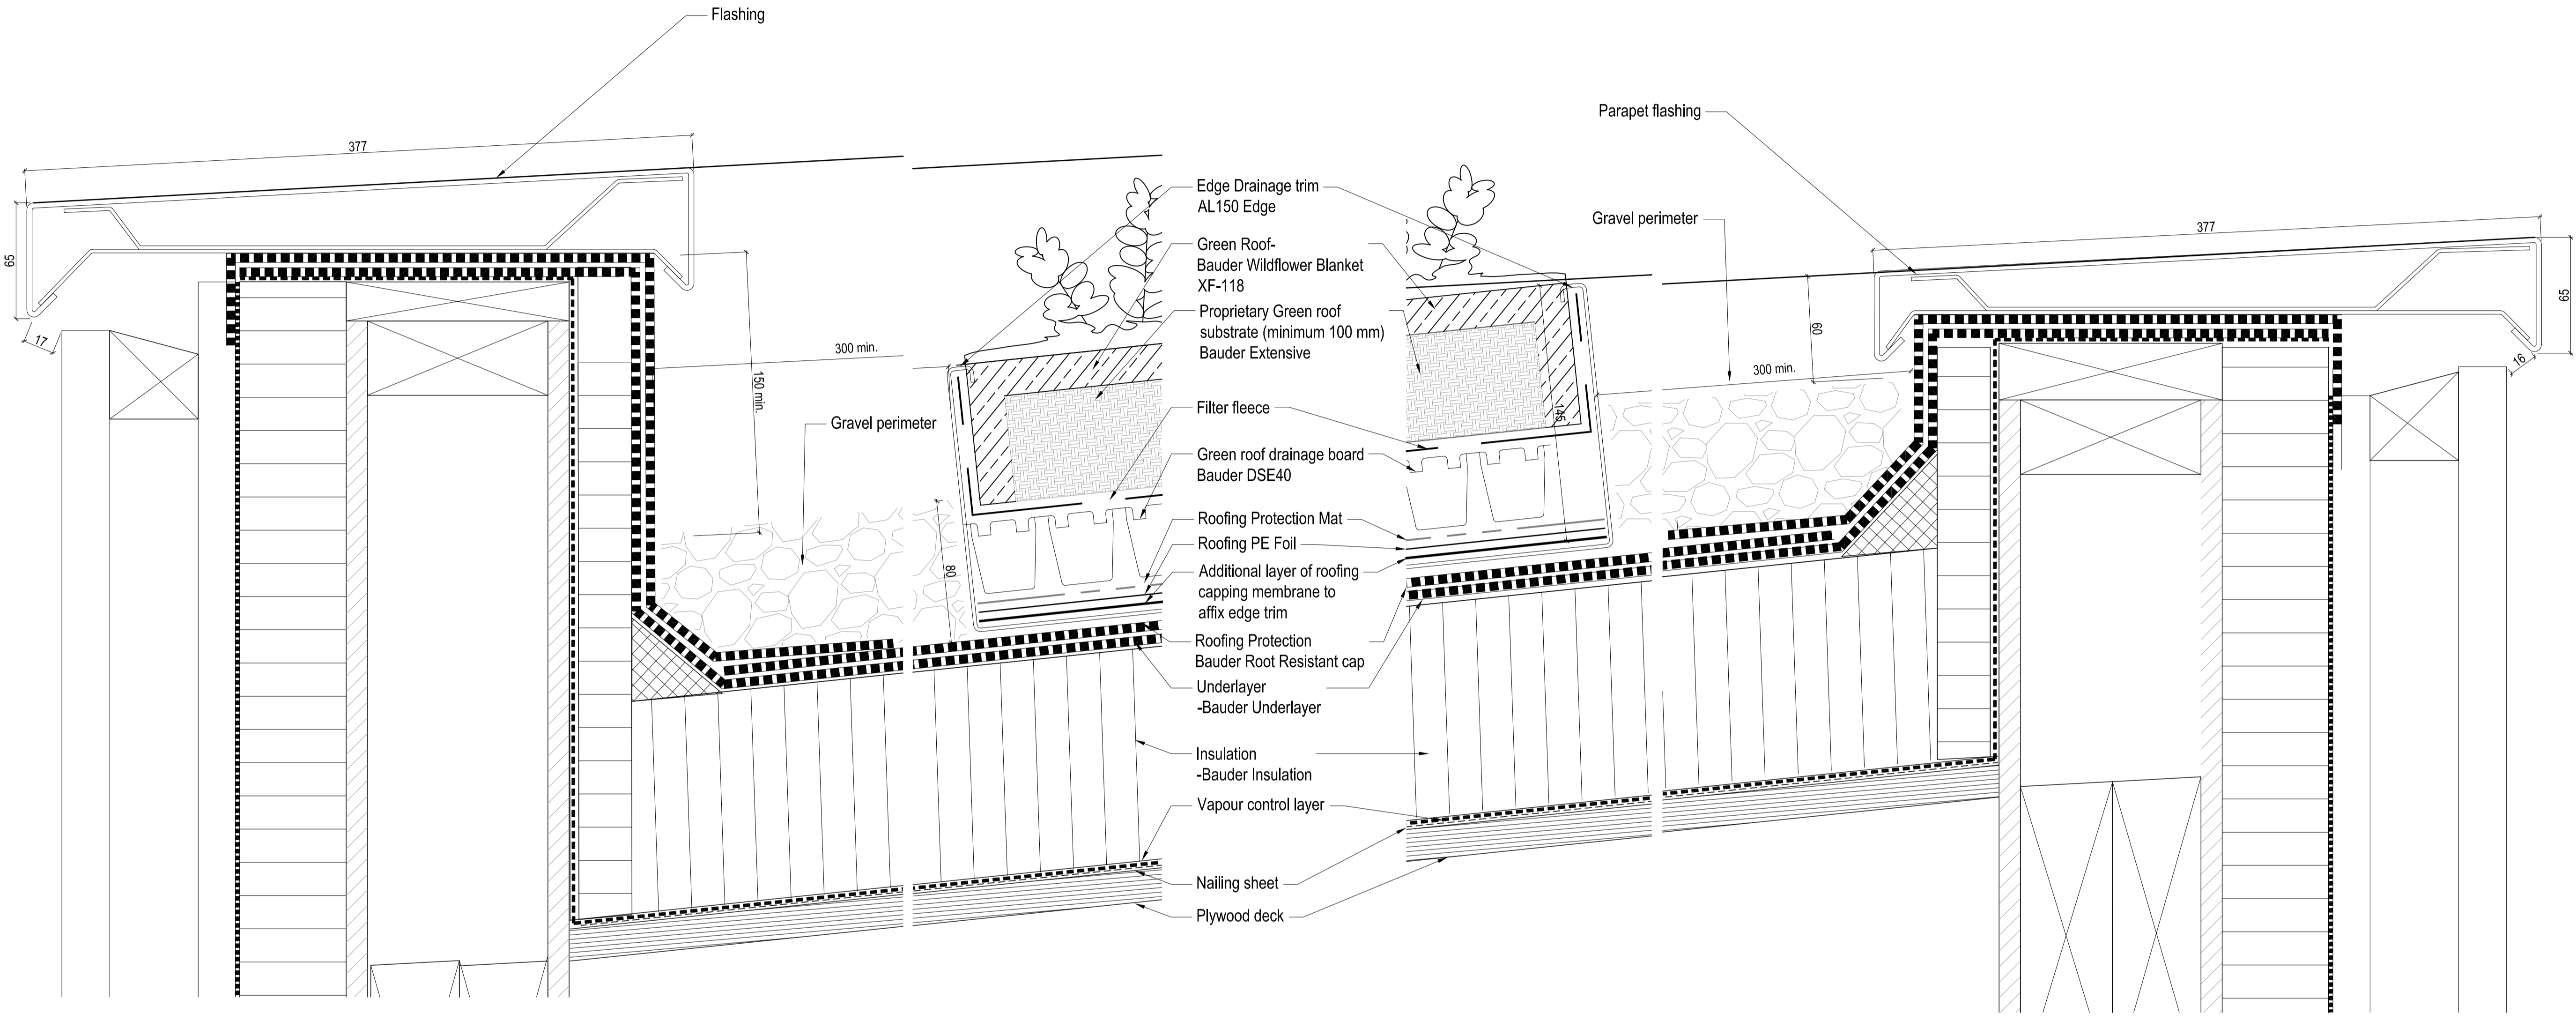

1 Green Roof Detail  
1:2@A1

2 Green Roof Detail  
1:2@A1

Rev.	Description	Date
A	Planning Conditions	14.05.19

Project 129-KHS  
 Kebony House Sauna

Client  
 Olga and Anatoly Alexeev  
 Kebony House, Oak Hill Park  
 NW3 7LP

Architect  
**COOKE** 1-2 Herbal Hill  
**FAWCETT** London EC1R 5EF  
**ARCHITECTS** +44 (0)20 7078 4030

Scale  
 1:2 NOT FOR  
 at A1 / A3 size CONSTRUCTION

Drawing Title  
 Roof Details  
 Green Roof

Drawing No.  
**CF-129-DR-3-1162-A**