

GENERAL NOTES:
DO NOT SCALE FROM THIS DRAWING
ALL DIMENSIONS TO BE CHECKED ON SITE
ANY OMISSIONS OR DISCREPANCIES TO BE
REPORTED TO THE ARCHITECT IMMEDIATELY
IF IN DOUBT ASK

P1	23.05.19	PLANNING APPLICATION	RC
REV	DATE	NOTES	IDR
DRAWING STATUS			

PLANNING

CLIENT
MAXIMILIAN & JULIA BIAGOSCH

ARCHITECT

FINKERNAGEL ROSS
Third Floor
Unicorn House
221-222 Shoreditch High
Street
London E1 6PJ
Tel: 020 7377 5114
info@finkernagelross.com
www.finkernagelross.com

PROJECT

17 BOSCASTLE ROAD,
NWS 1EE


DRAWING TITLE

EXISTING & PROPOSED
SIDE ELEVATION


DRAWN	DR. DATE	CHECKED	CH. DATE
RC	10.08.18	FF	17.08.18
SCALE	SHEET SIZE		
1:50	A1		

DRAWING NO	REVISION
17BOS - 200	P1

DRAWING SHOWN AS CONSENTED
APPLICATION REF: 2018/4889/P.
THIS DRAWING IS NOT TO BE
SUBSTANTIALLY COMPLETE AS OF
23.05.19

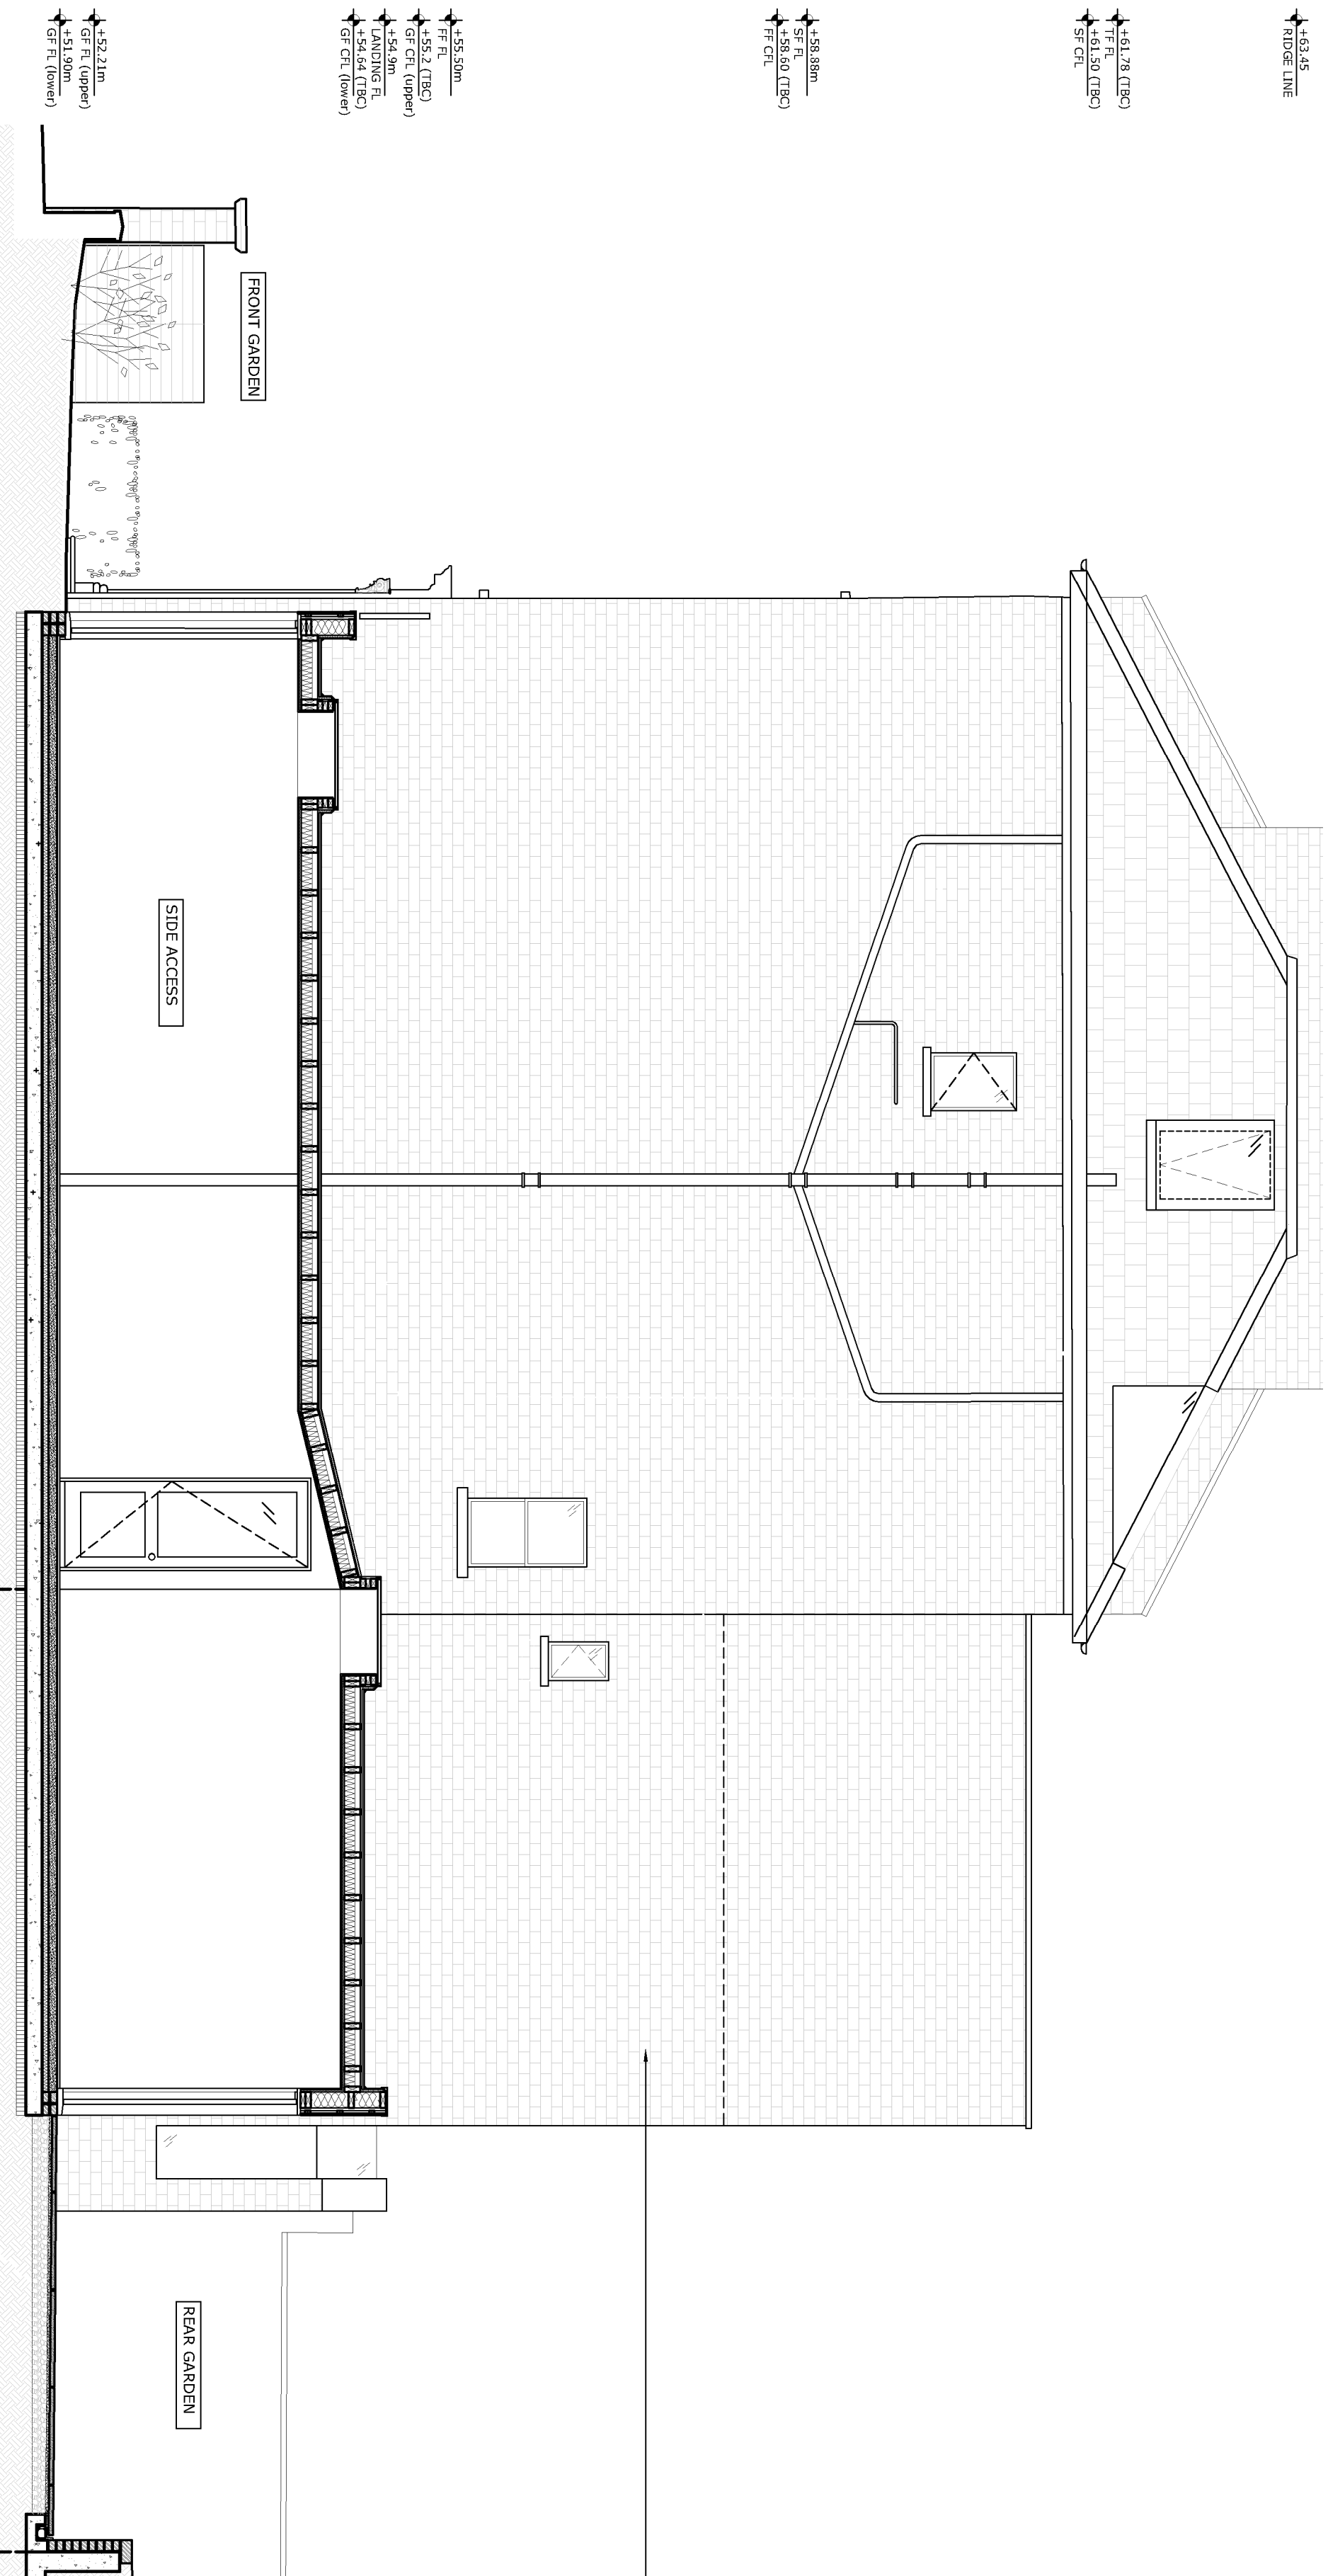

EXISTING SIDE ELEVATION
1:50

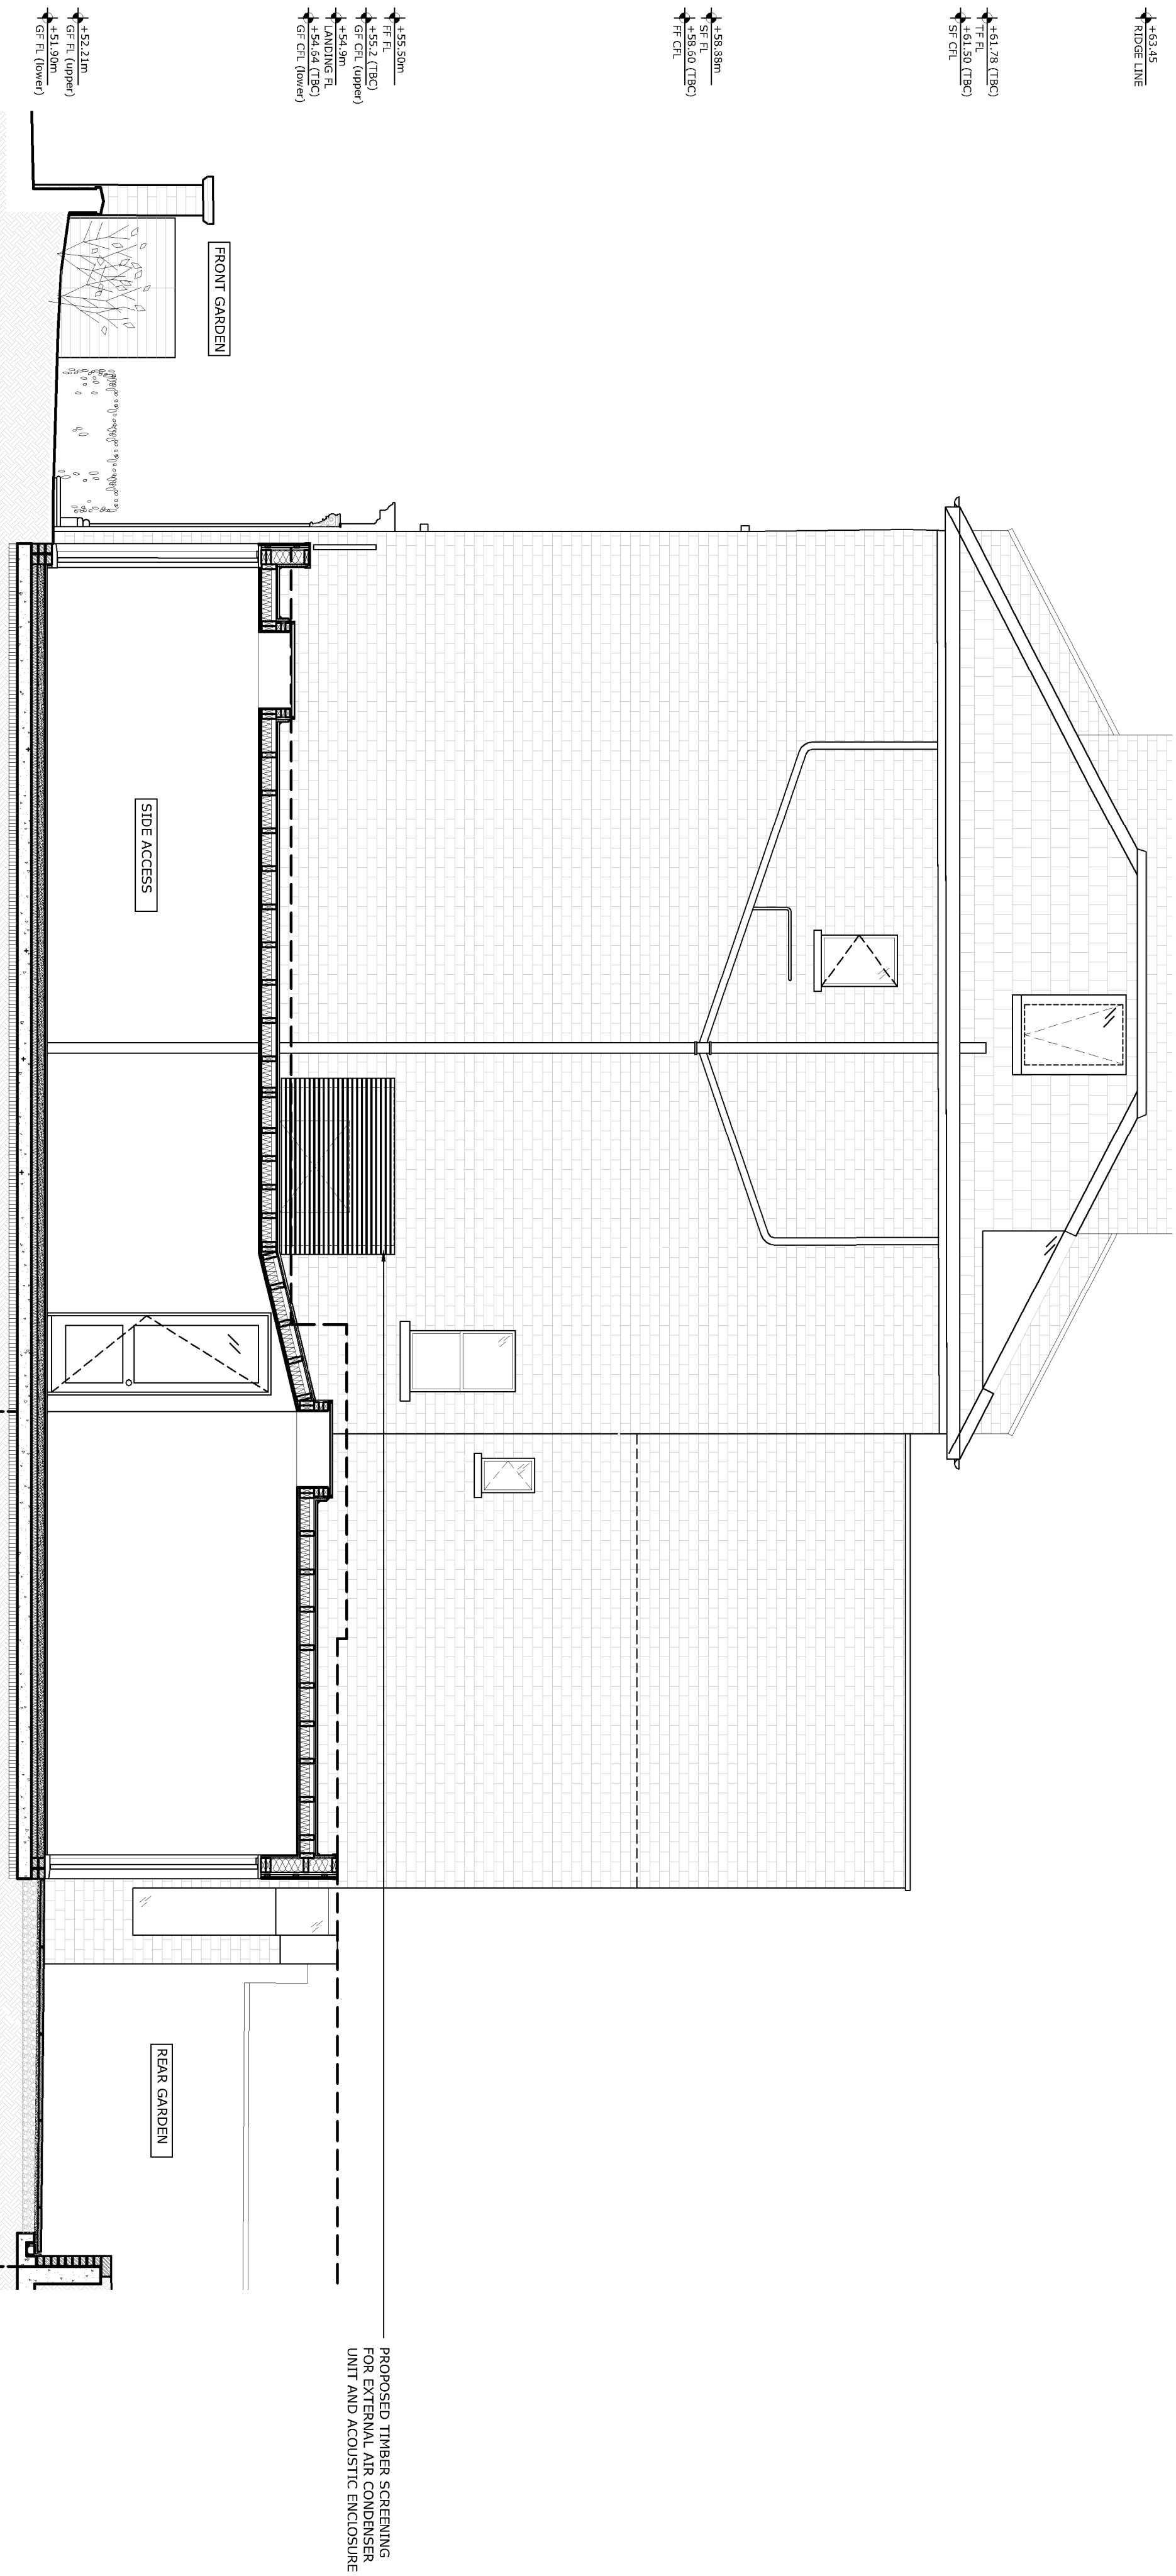

PROPOSED SIDE ELEVATION
1:50

0 5 1 2 5 METRES @ A1
M. 1:50