


**For construction purposes:**


- Do not scale this drawing.
- All dimensions and levels to be checked on site.
- Discrepancies to be reported to Mitzman Architects before proceeding.
- If in any doubt about information on this drawing contact Mitzman Architects.

| DRAWING NUMBER | REVISION |
|----------------|----------|
| 299-DWG-001    | P1       |

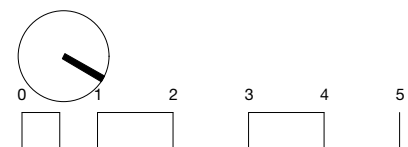


| DATE CREATED | FILE REFERENCE |
|--------------|----------------|
| 12/02/19     |                |

| DRAWING NUMBER | REVISION |
|----------------|----------|
| 299-DWG-001    | P1       |

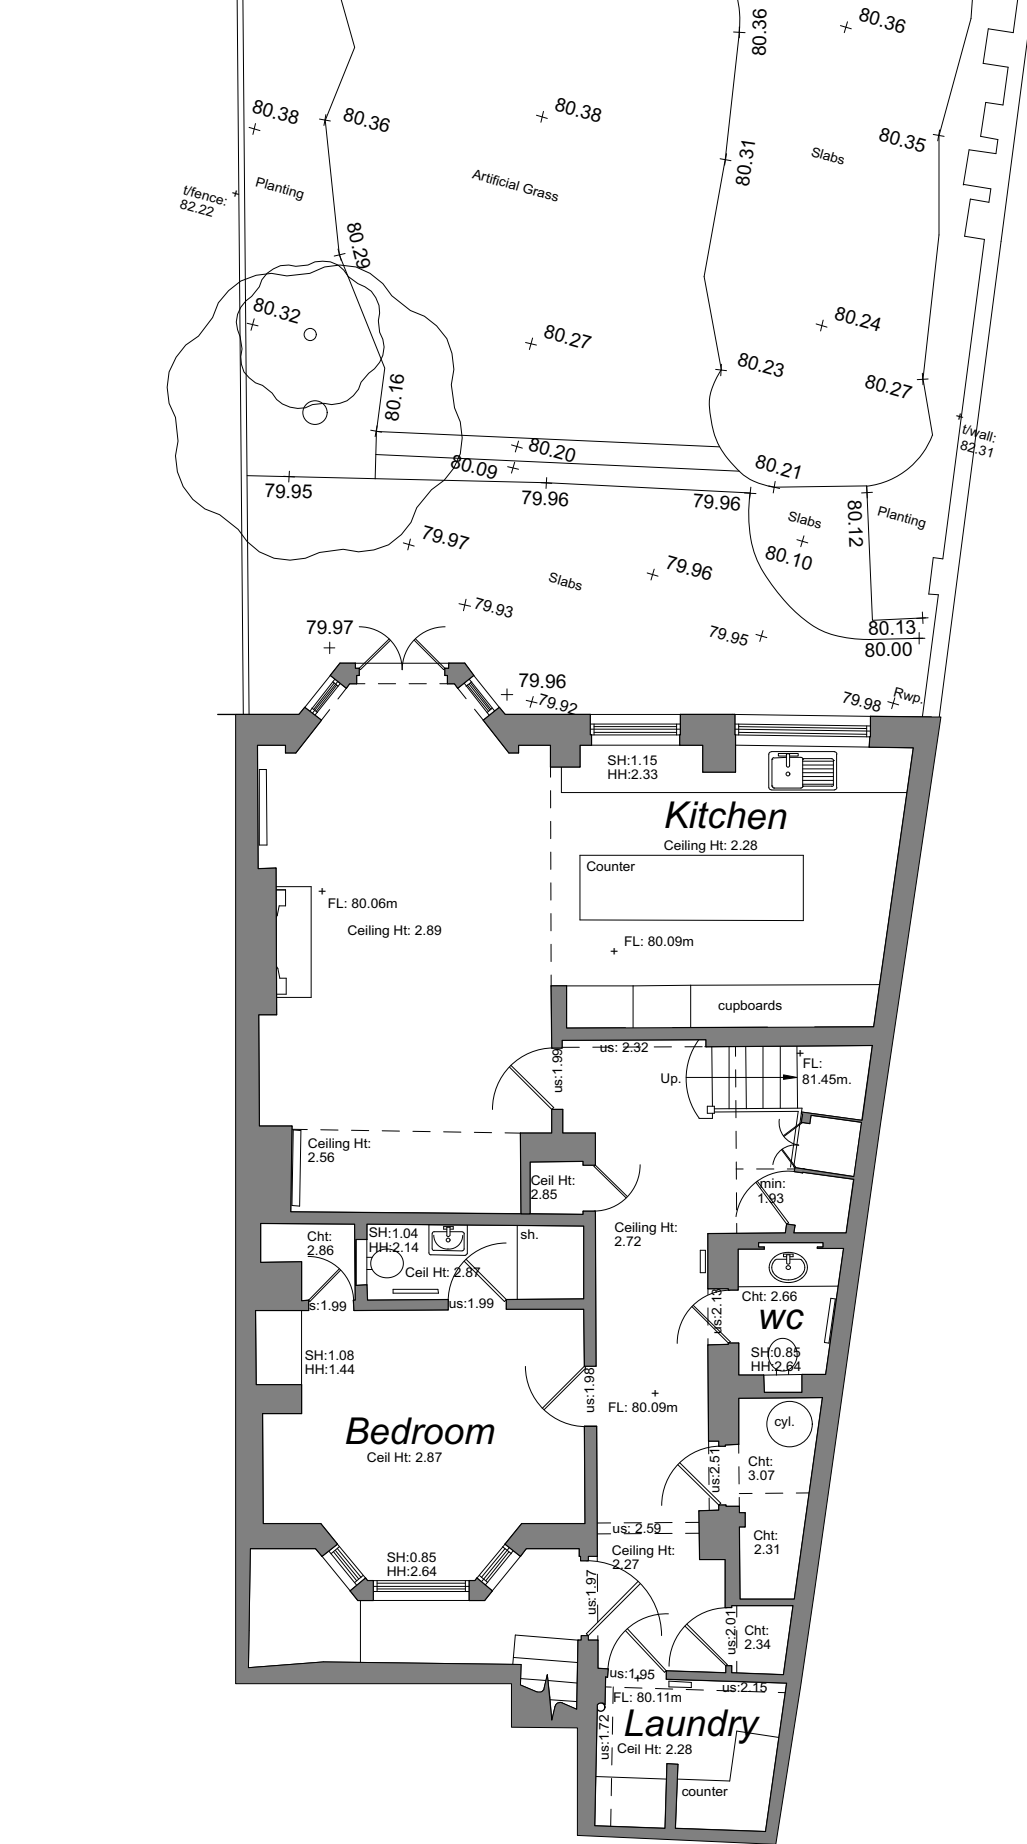

1 Existing Lower Ground Floor  
1:100

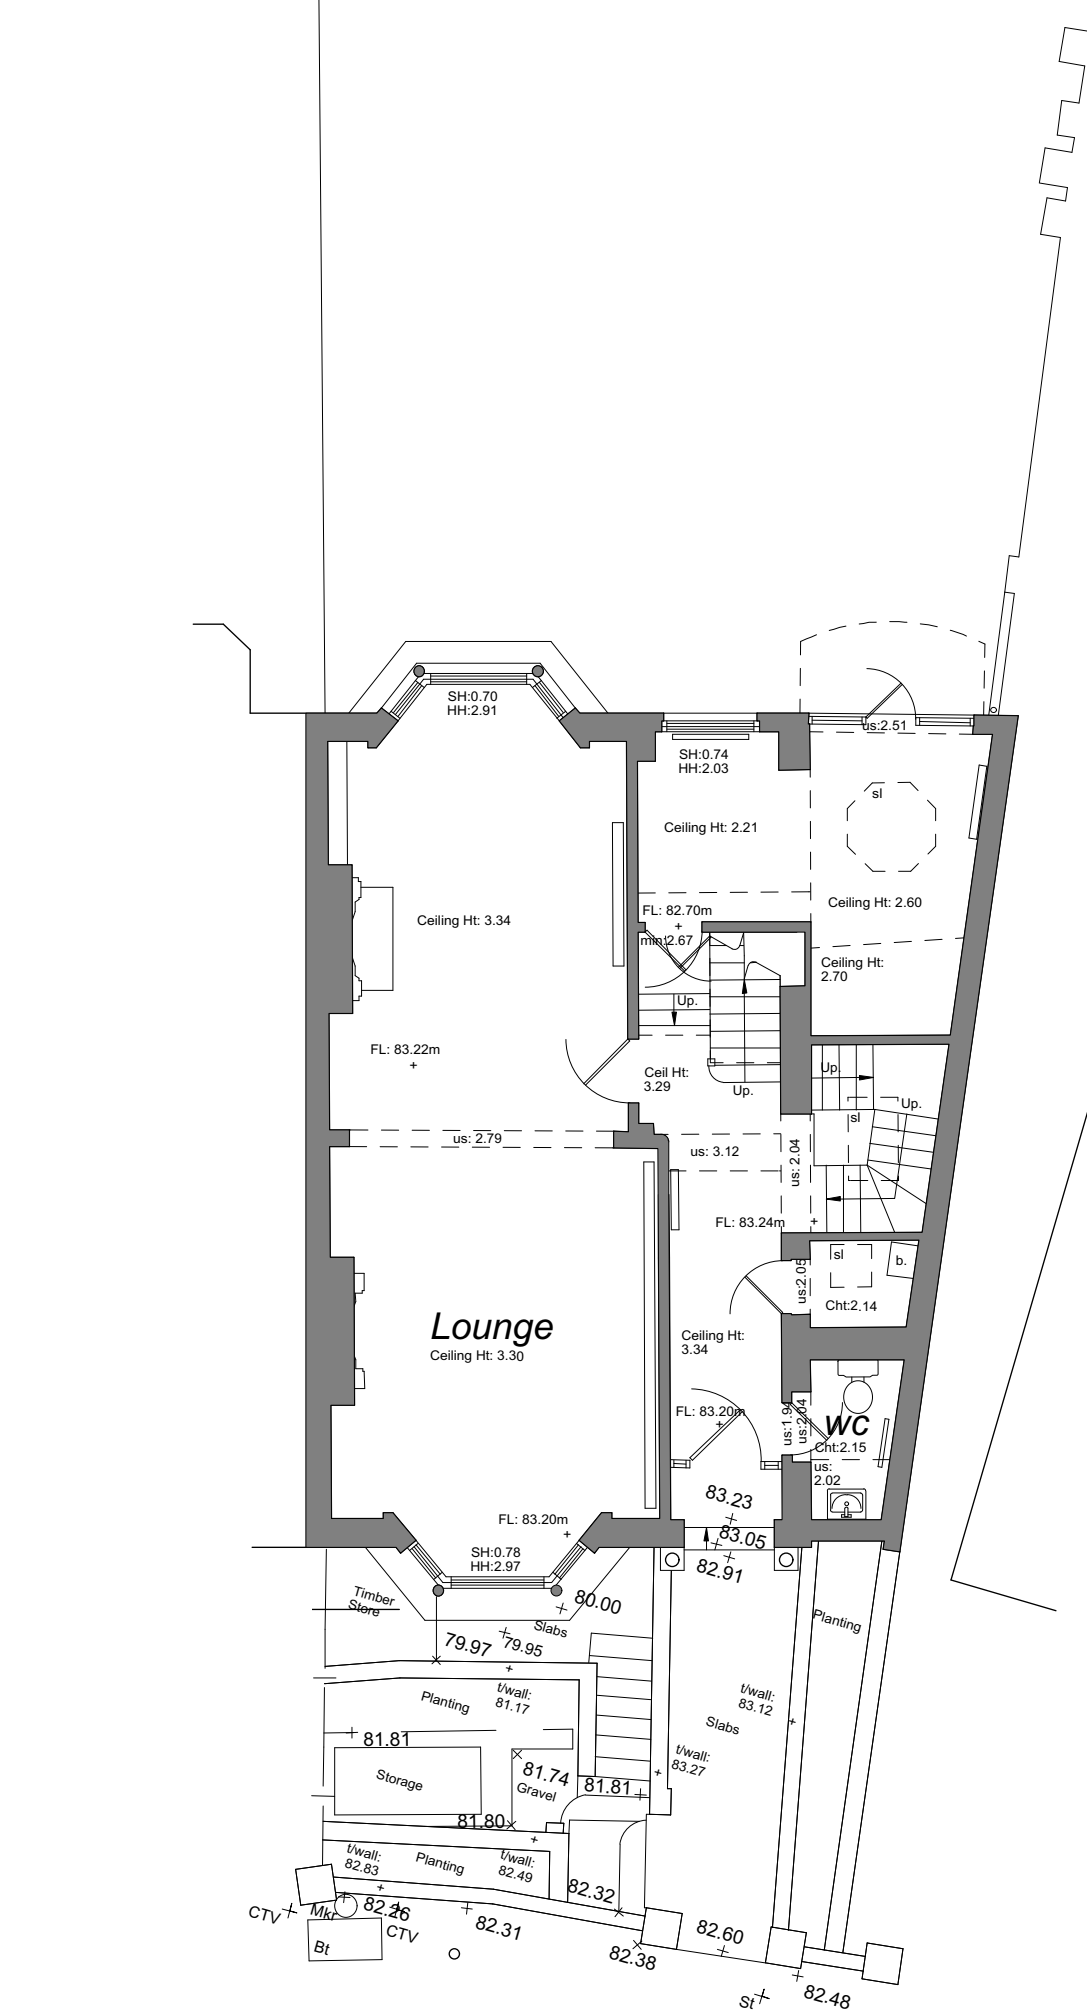


2 Existing Ground Floor  
1:100

© This drawing is the property of mitzman architects.  
No disclosure or copy of it may be made without the  
written permission of Mitzman Architects.

**For construction purposes:**  
- Do not scale this drawing.  
- All dimensions and levels to be checked on site.  
- Discrepancies to be reported to Mitzman Architects  
before proceeding.  
- If in any doubt about information on this drawing  
contact Mitzman Architects.

| REVISION |          |    |                    |
|----------|----------|----|--------------------|
| NUMBER   | DATE     | BY | NOTES              |
| P1       | 24/05/19 | NE | Issued to planning |

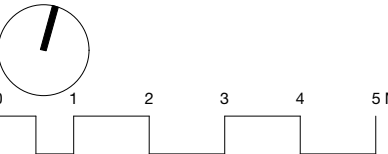

**M** MITZMAN architects llp  
020 7722 8525 Unit 1 Primrose Mews  
mail@mitzmanarchitects.com Sharpleshall Street  
www.mitzmanarchitects.com London NW1 8YW  
**CLIENT**  
Trevor Clark & Anna Howell

**PROJECT**  
118 South Hill Park  
NW3 2SN

**SHEET TITLE**  
Existing Lower & Ground Floor

**SCALE**  
1:100


**DATE CREATED** 12/02/19 **FILE REFERENCE**

| DRAWING NUMBER | REVISION |
|----------------|----------|
| 299-DWG-002    | P1       |



**For construction purposes:**  
- Do not scale this drawing.  
- All dimensions and levels to be checked on site.  
- Discrepancies to be reported to Mitzman Architects  
before proceeding.  
- If in any doubt about information on this drawing  
contact Mitzman Architects.

| REVISION |          |    |                    |
|----------|----------|----|--------------------|
| NUMBER   | DATE     | BY | NOTES              |
| P1       | 24/05/19 | NE | Issued to planning |

1 Existing First Floor  
1:100

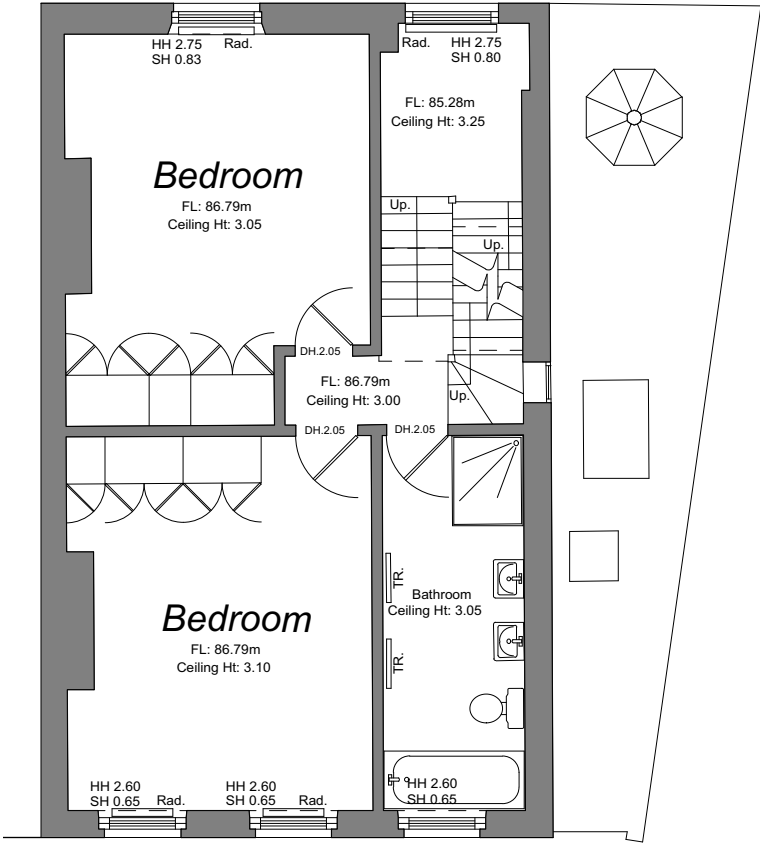

2 Existing Second Floor  
1:100

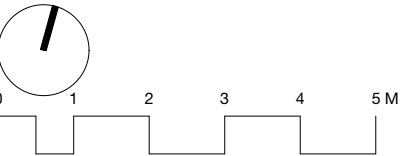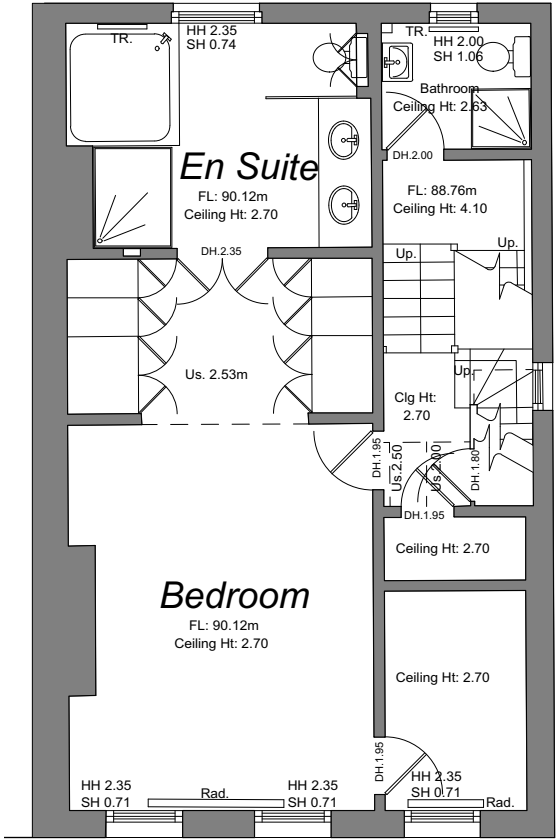

**MITZMAN** architects llp  
020 7722 8525 Unit 1 Primrose Mews  
mail@mitzmanarchitects.com Sharpleshall Street  
www.mitzmanarchitects.com London NW1 8YW  
**CLIENT**  
Trevor Clark & Anna Howell

**PROJECT**  
118 South Hill Park  
NW3 2SN

**SHEET TITLE**  
Existing First & Second Floor

**SCALE**  
1:100


**DATE CREATED** 12/02/19 **FILE REFERENCE**

| DRAWING NUMBER | REVISION |
|----------------|----------|
| 299-DWG-003    | P1       |



**For construction purposes:**  
- Do not scale this drawing.  
- All dimensions and levels to be checked on site.  
- Discrepancies to be reported to Mitzman Architects  
before proceeding.  
- If in any doubt about information on this drawing  
contact Mitzman Architects.

| REVISION |          |    |                    |
|----------|----------|----|--------------------|
| NUMBER   | DATE     | BY | NOTES              |
| P1       | 24/05/19 | NE | Issued to planning |

1 Existing Third Floor  
1:100

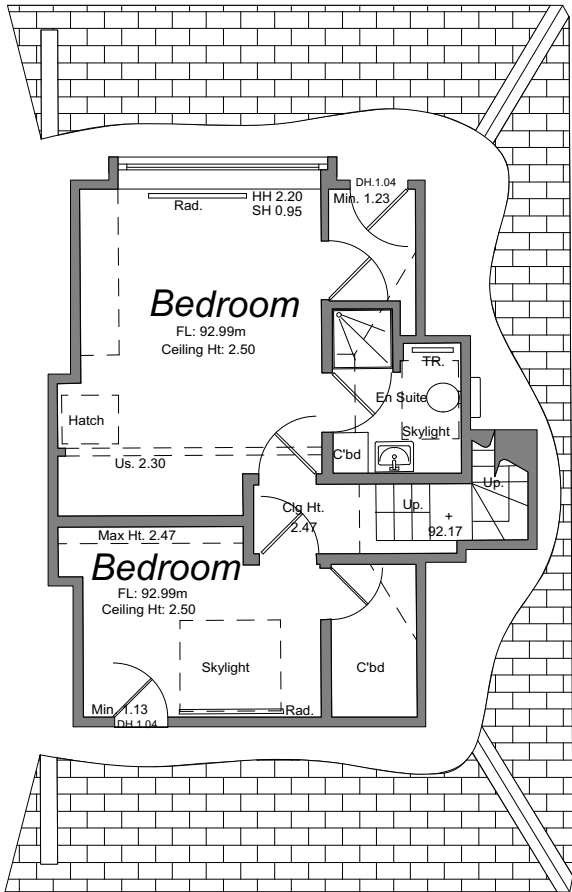

2 Existing Roof Plan  
1:100

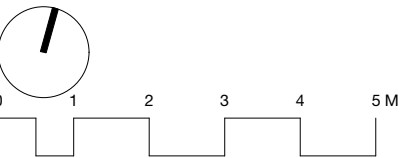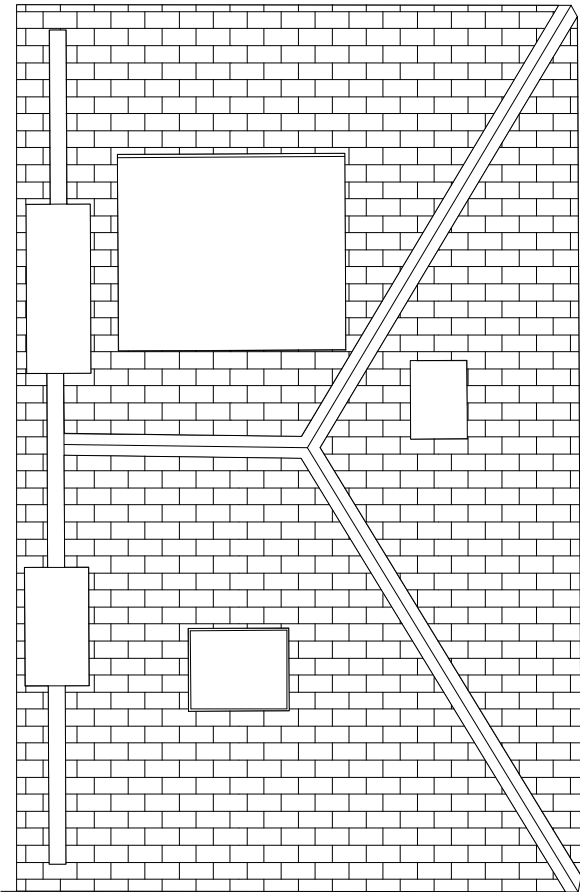

**M** MITZMAN architects llp  
020 7722 8525 Unit 1 Primrose Mews  
mail@mitzmanarchitects.com Sharpleshall Street  
www.mitzmanarchitects.com London NW1 8YW  
**CLIENT**  
Trevor Clark & Anna Howell

**PROJECT**  
118 South Hill Park  
NW3 2SN

**SHEET TITLE**  
Existing Third Floor & Roof Plan

**SCALE**  
1:100

**DATE CREATED** 12/02/19 **FILE REFERENCE**

| DRAWING NUMBER | REVISION |
|----------------|----------|
| 299-DWG-004    | P1       |

**For construction purposes:**


- Do not scale this drawing.
- All dimensions and levels to be checked on site.
- Discrepancies to be reported to Mitzman Architects before proceeding.
- If in any doubt about information on this drawing contact Mitzman Architects.

| REVISION NUMBER | DATE     | BY | NOTES              |
|-----------------|----------|----|--------------------|
| P1              | 24/05/19 | NE | Issued to planning |

1 Existing Elevation 1 (South)  
1:100



2 Existing Elevation 2 (North)  
1:100

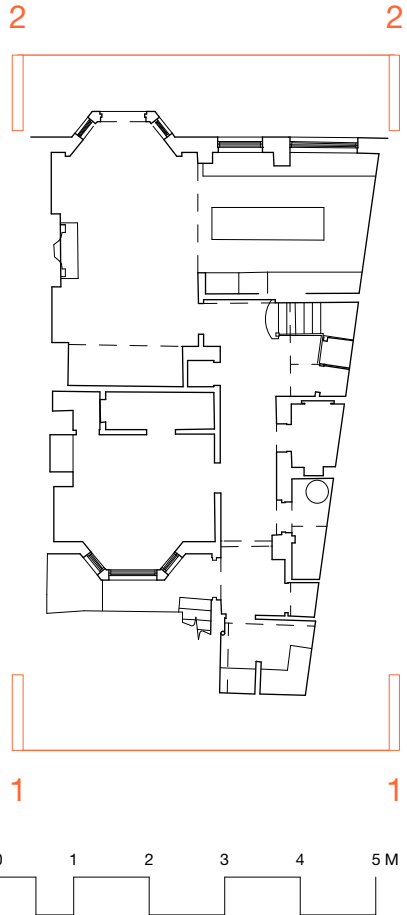

**M** MITZMAN architects llp  
020 7722 8525 Unit 1 Primrose Mews  
mail@mitzmanarchitects.com Sharpleshall Street  
www.mitzmanarchitects.com London NW1 8YW  
**CLIENT**  
Trevor Clark & Anna Howell

**PROJECT**  
118 South Hill Park  
NW3 2SN

**SHEET TITLE**  
Existing North & South Elevations




**SCALE**  
1:100

**DATE CREATED** 12/02/19 **FILE REFERENCE**

| DRAWING NUMBER | REVISION |
|----------------|----------|
| 299-DWG-010    | P1       |

**For construction purposes:**  
- Do not scale this drawing.  
- All dimensions and levels to be checked on site.  
- Discrepancies to be reported to Mitzman Architects  
before proceeding.  
- If in any doubt about information on this drawing  
contact Mitzman Architects.

| REVISION |          |    |                    |
|----------|----------|----|--------------------|
| NUMBER   | DATE     | BY | NOTES              |
| P1       | 24/05/19 | NE | Issued to planning |

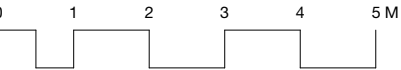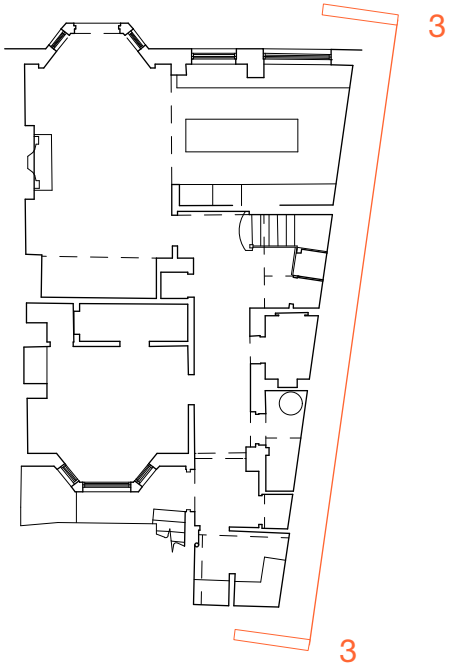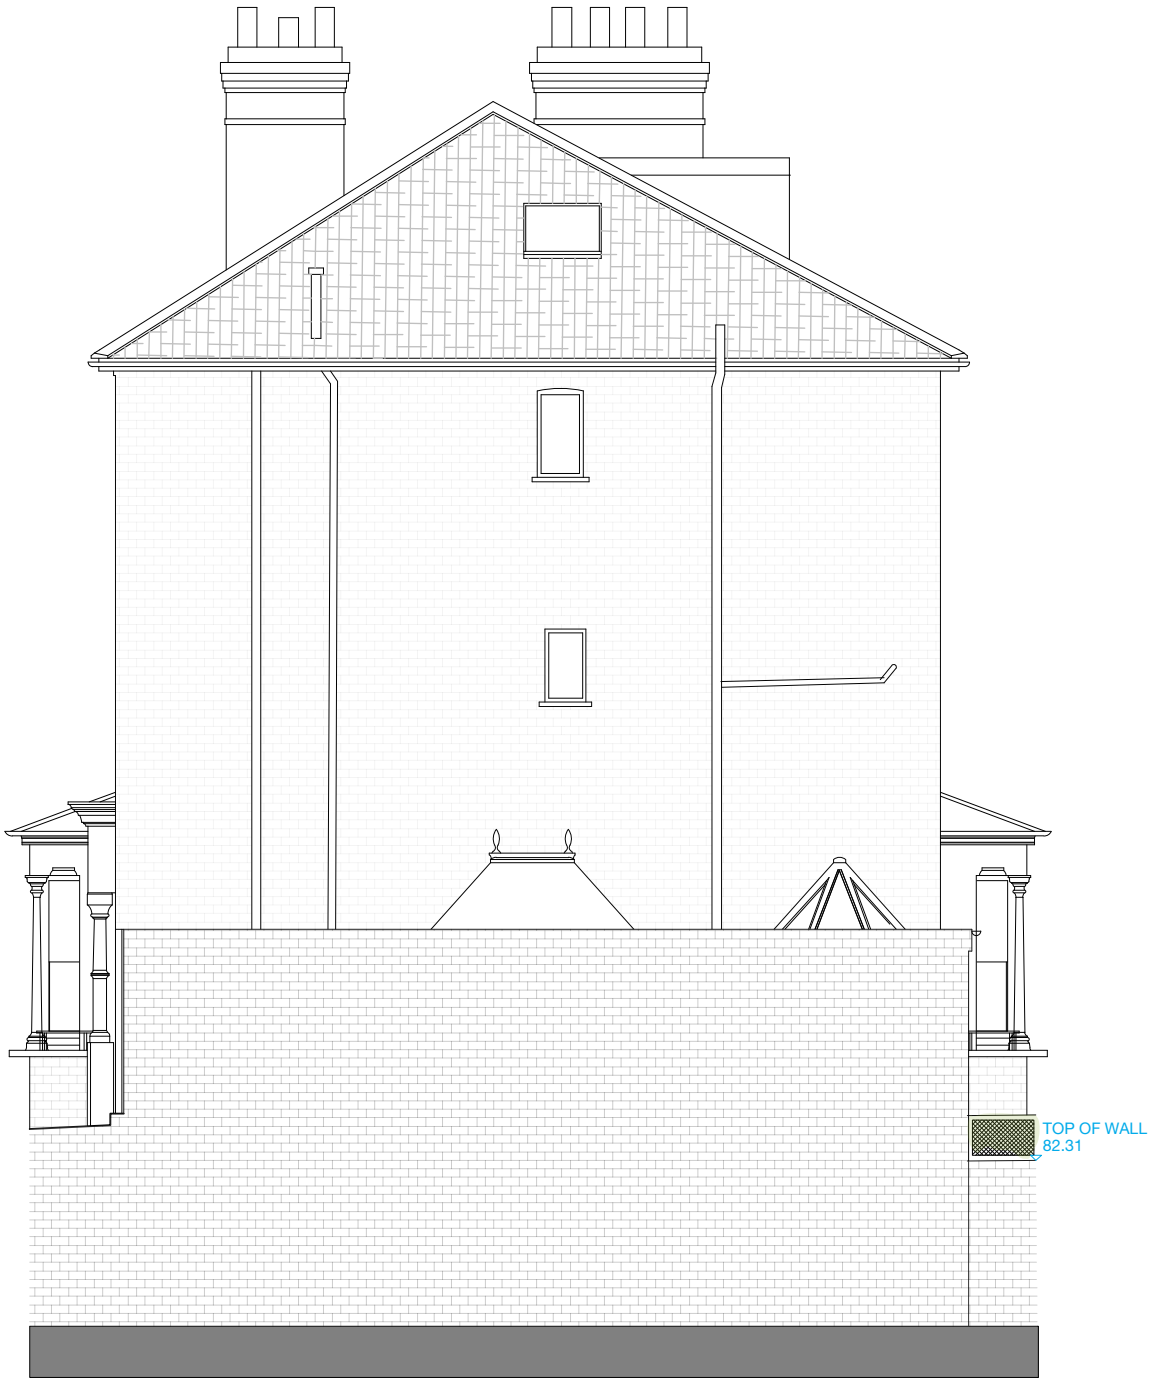

**M<sub>a</sub>** MITZMAN architects llp  
020 7722 8525 Unit 1 Primrose Mews  
mail@mitzmanarchitects.com Sharpleshall Street  
www.mitzmanarchitects.com London NW1 8YW  
**CLIENT**  
Trevor Clark & Anna Howell

**PROJECT**  
118 South Hill Park  
NW3 2SN

**SHEET TITLE**  
Existing Elevation 3 (East)

**SCALE**  
1:100

**DATE CREATED** 12/02/19 **FILE REFERENCE**


| DRAWING NUMBER | REVISION |
|----------------|----------|
| 299-DWG-011    | P1       |

**For construction purposes:**



- Do not scale this drawing.
- All dimensions and levels to be checked on site.
- Discrepancies to be reported to Mitzman Architects before proceeding.
- If in any doubt about information on this drawing contact Mitzman Architects.

| REVISION |          |    |                    |
|----------|----------|----|--------------------|
| NUMBER   | DATE     | BY | NOTES              |
| P1       | 24/05/19 | NE | Issued to planning |

1 Existing Section AA  
1:100

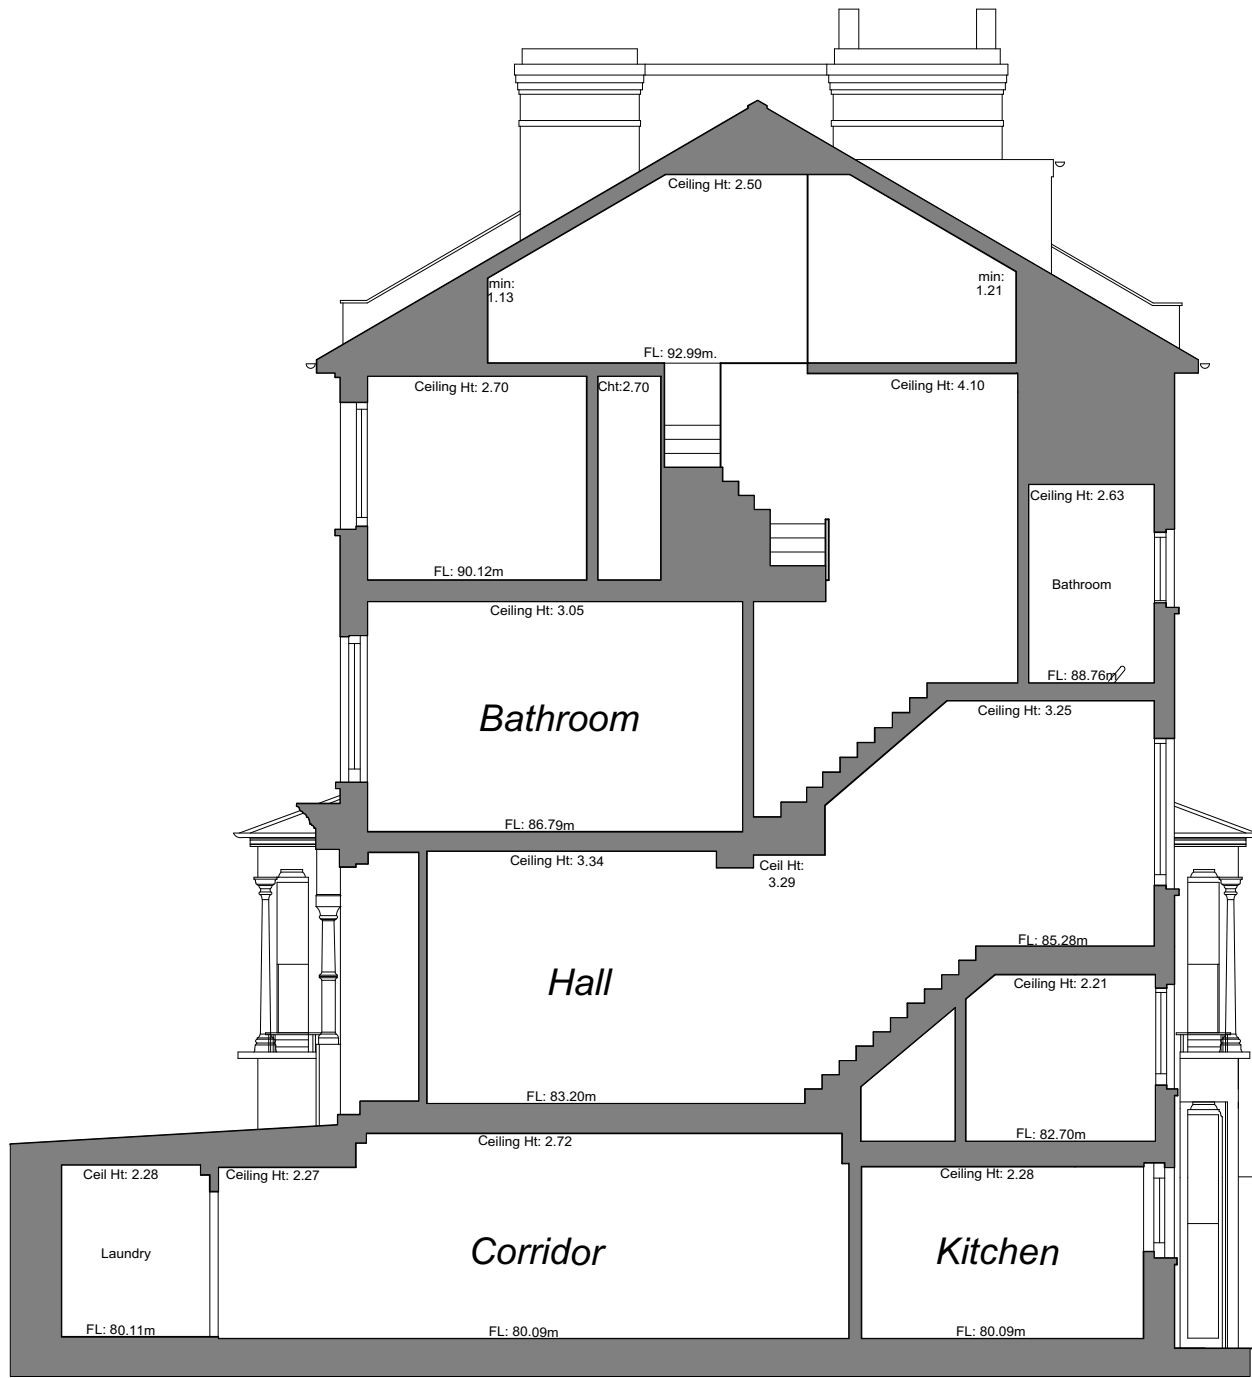

2 Existing Section BB  
1:100

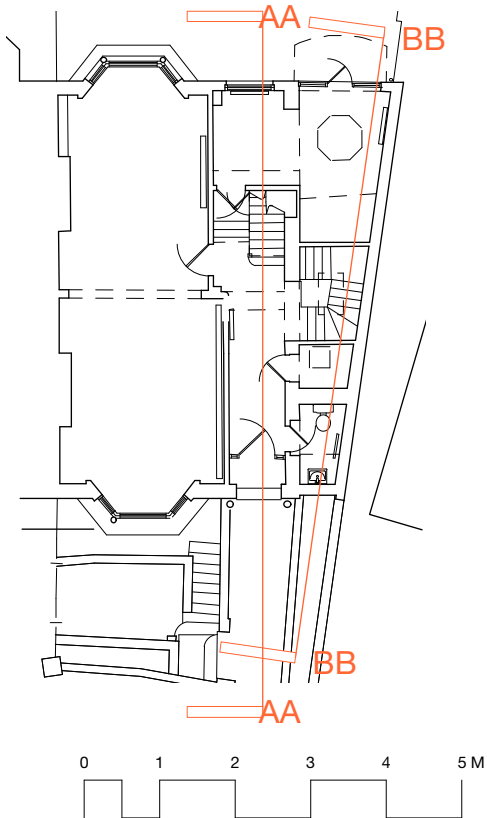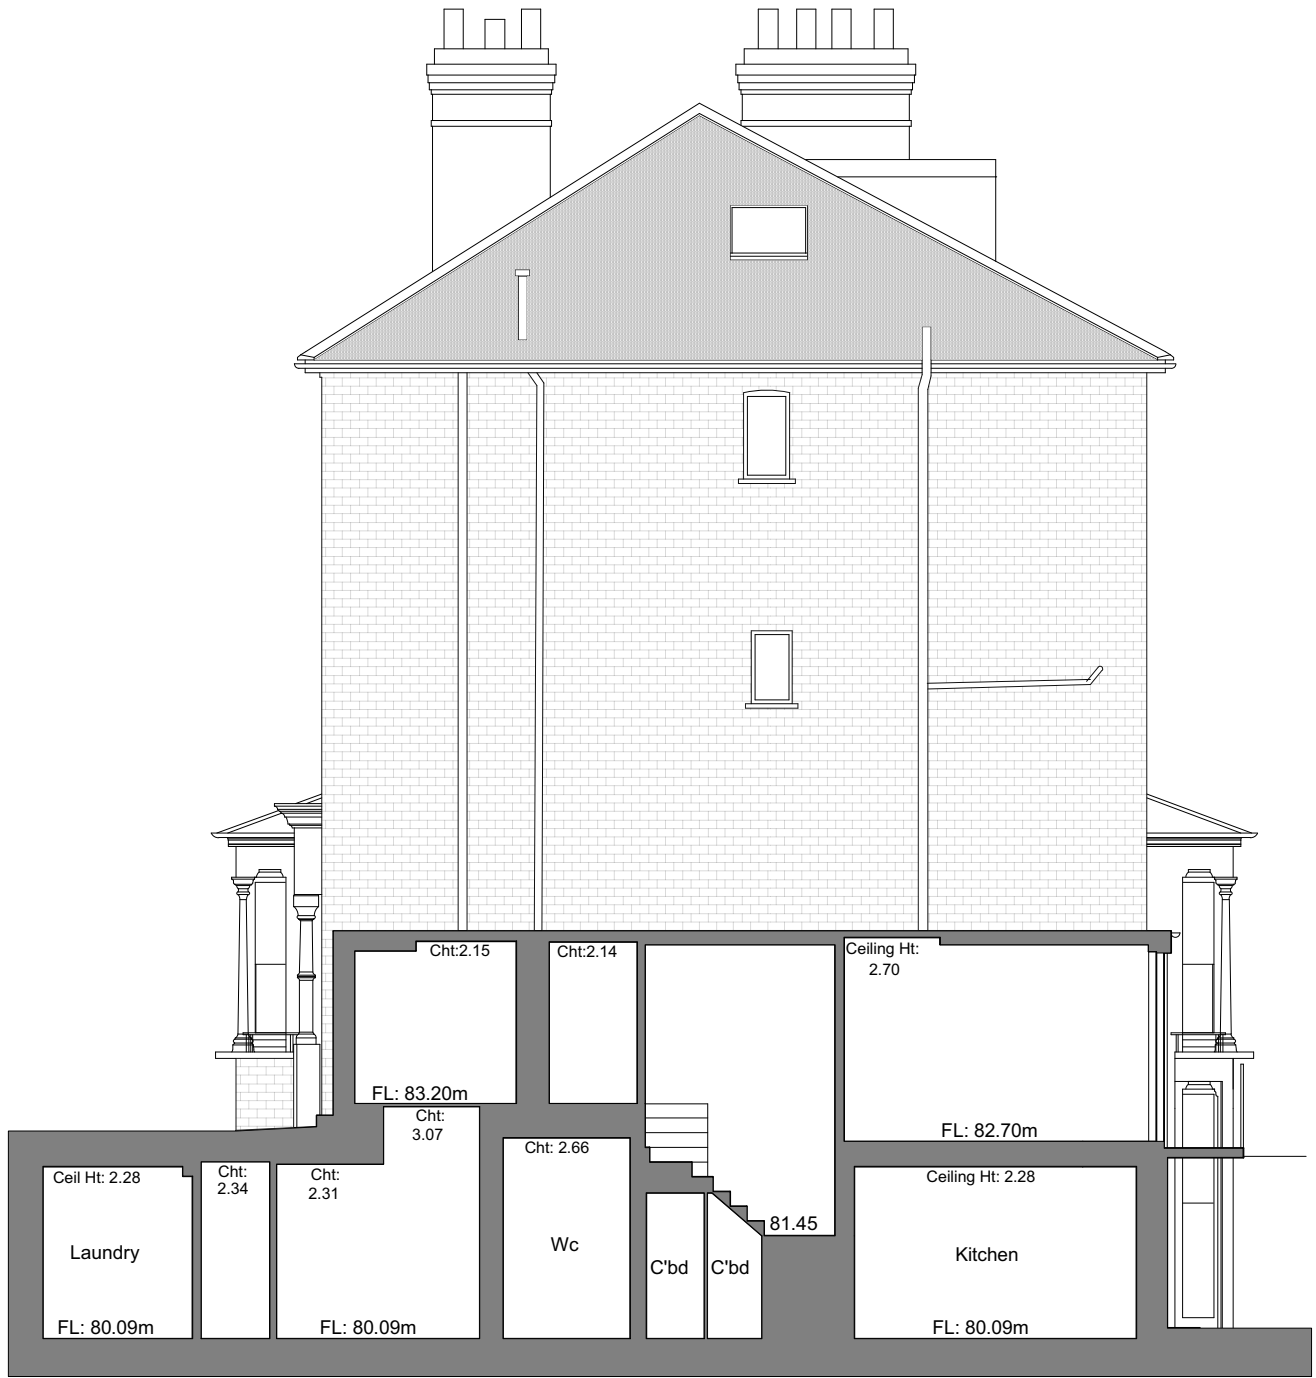

**M** MITZMAN architects llp  
020 7722 8525 Unit 1 Primrose Mews  
mail@mitzmanarchitects.com Sharpleshall Street  
www.mitzmanarchitects.com London NW1 8YW  
**CLIENT**  
Trevor Clark & Anna Howell

**PROJECT**  
118 South Hill Park  
NW3 2SN

**SHEET TITLE**  
Existing Sections

**SCALE**  
1:100

**DATE CREATED** 12/02/19 **FILE REFERENCE**

| DRAWING NUMBER | REVISION |
|----------------|----------|
| 299-DWG-020    | P1       |