


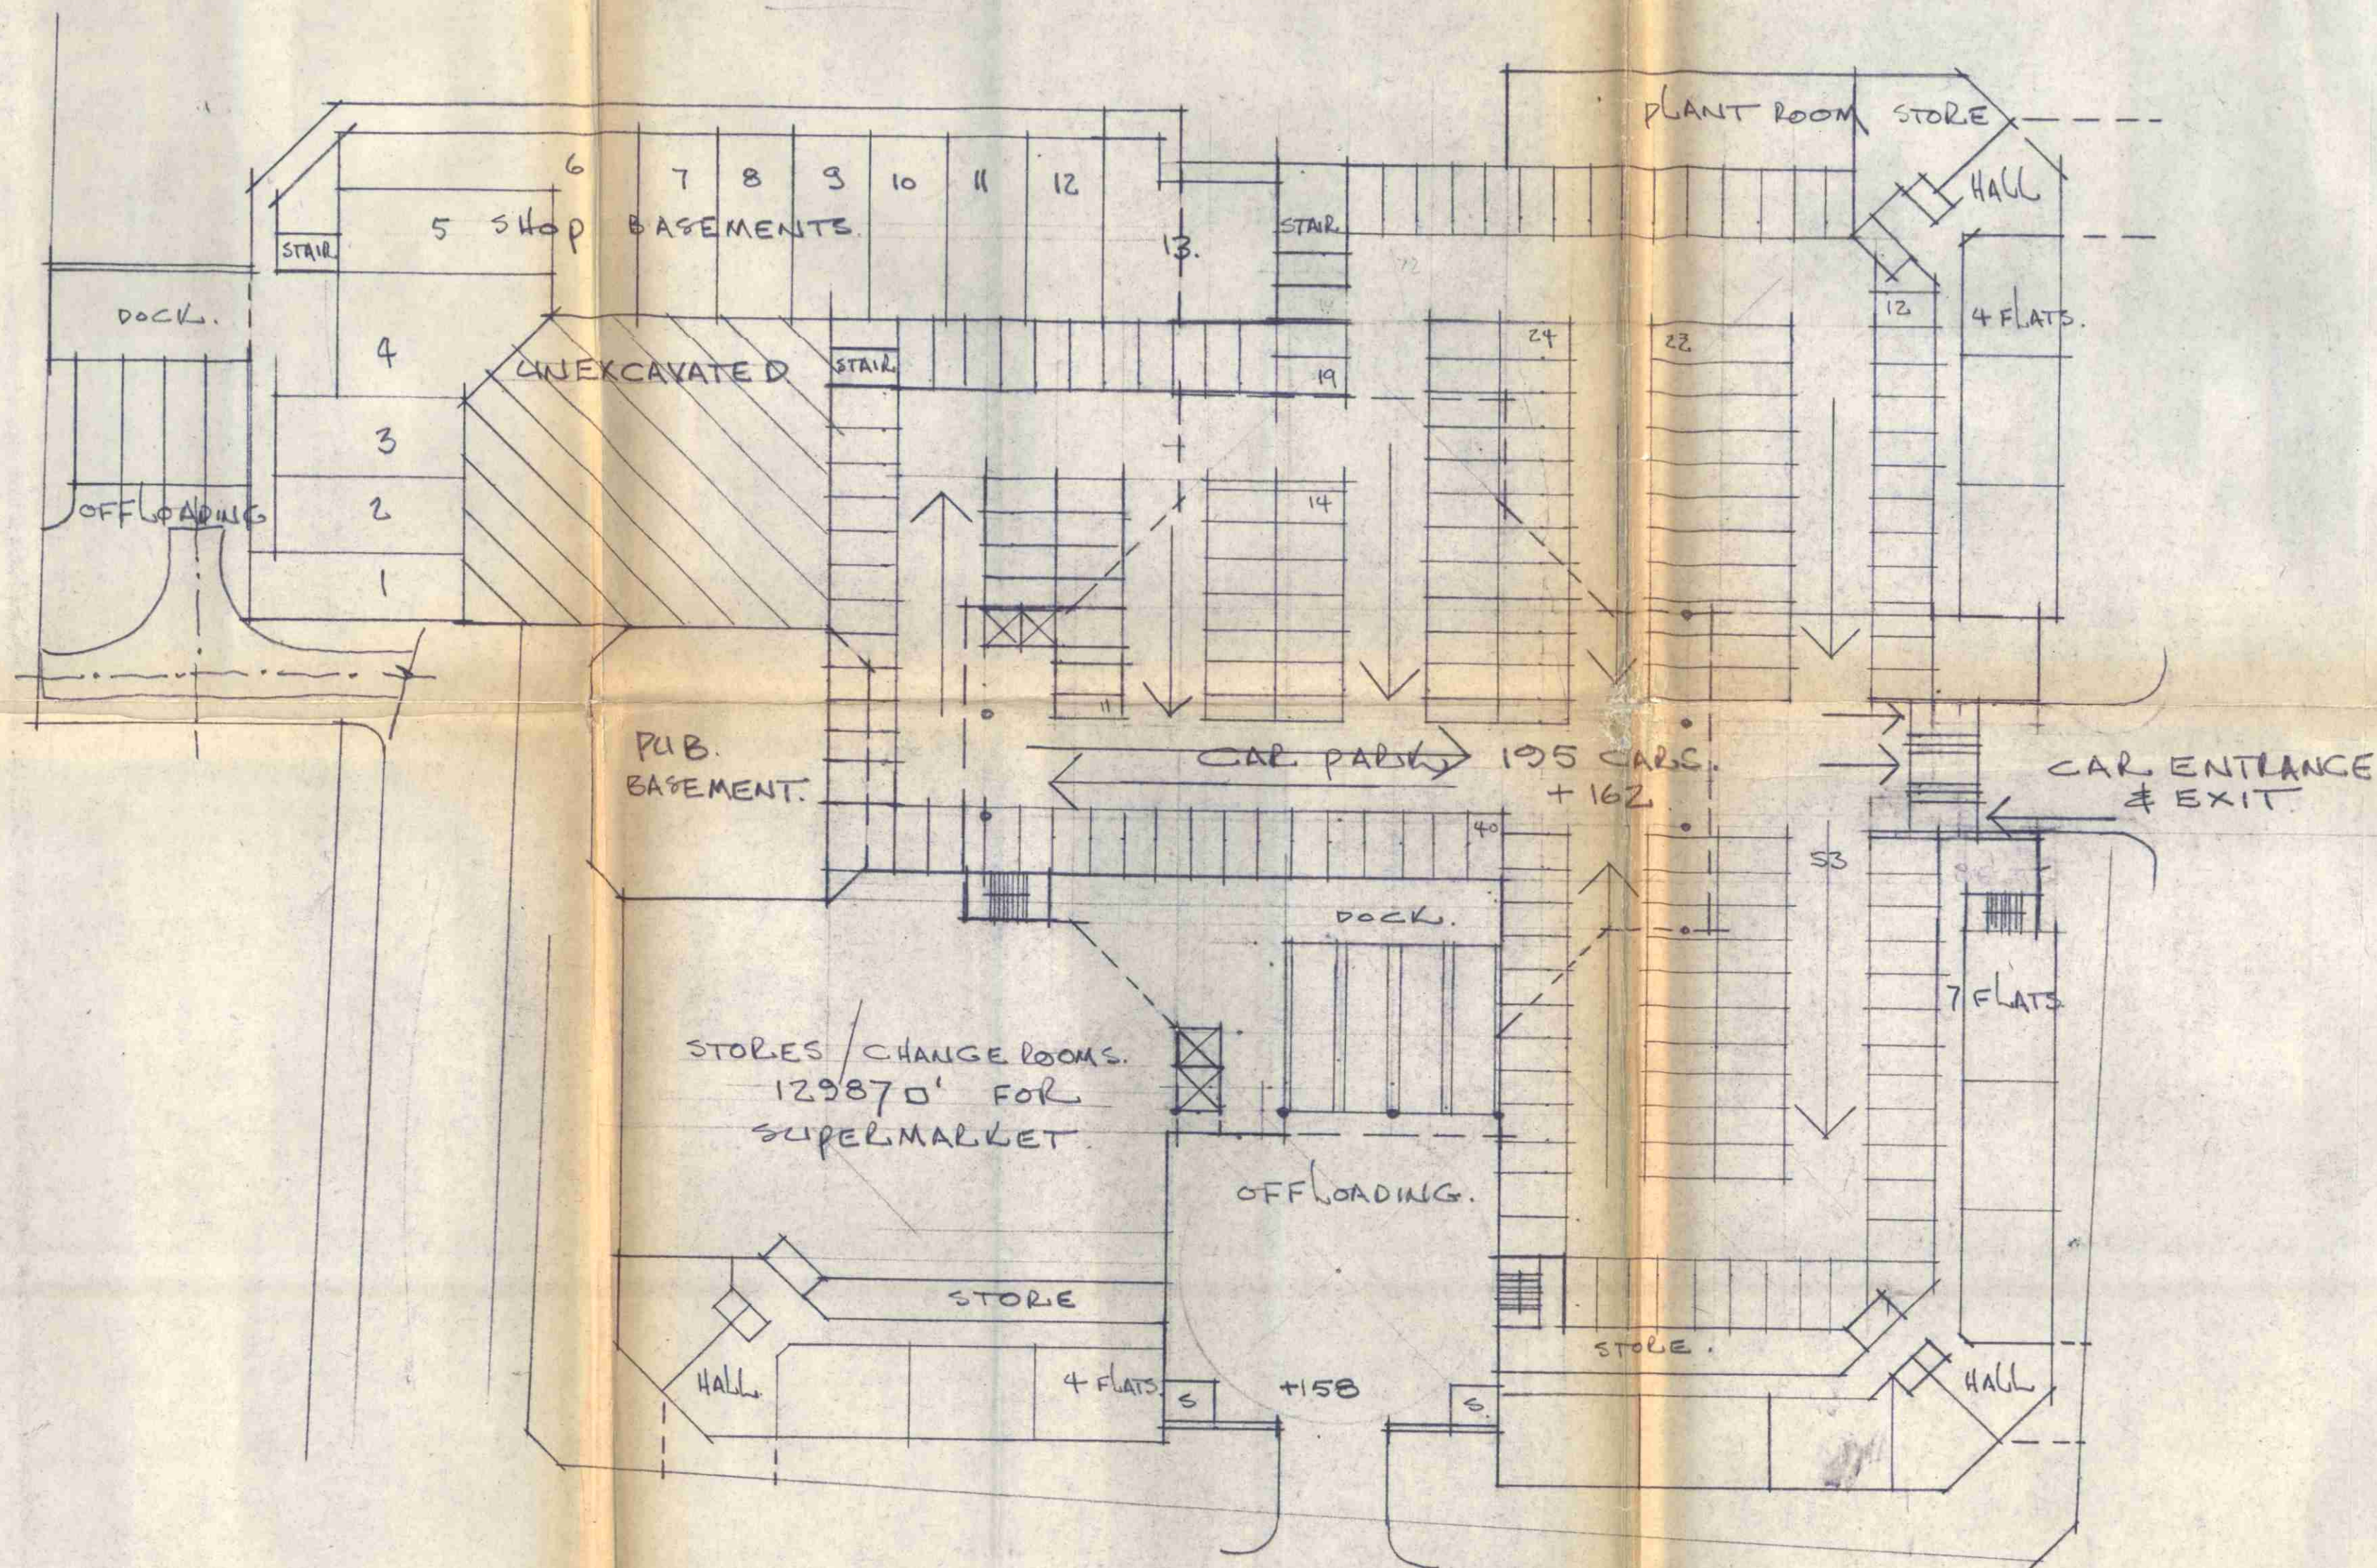

LONDON BOROUGH OF CAMDEN
 PLANS ~~APPROVED~~
 DISAPPROVED
 21 NOV 1972
 ON BEHALF OF THE COUNCIL

CTP/HS/117/A/14523

DENNIS LENNON & PARTNERS 3, Fitzhardinge Street, London, W.1.		chartered architects and designers Telephone: Welbeck 1181/2	
drwg: SCHEME 1E1 LOWER GROUND & BASEMENT PLAN	Job: CHALCOTS ESTATE SHOPPING CENTRE	drwg no. J431	SK1
scale: 1:500	date: 28 AUG. 1972	drawn by: BEJ	