


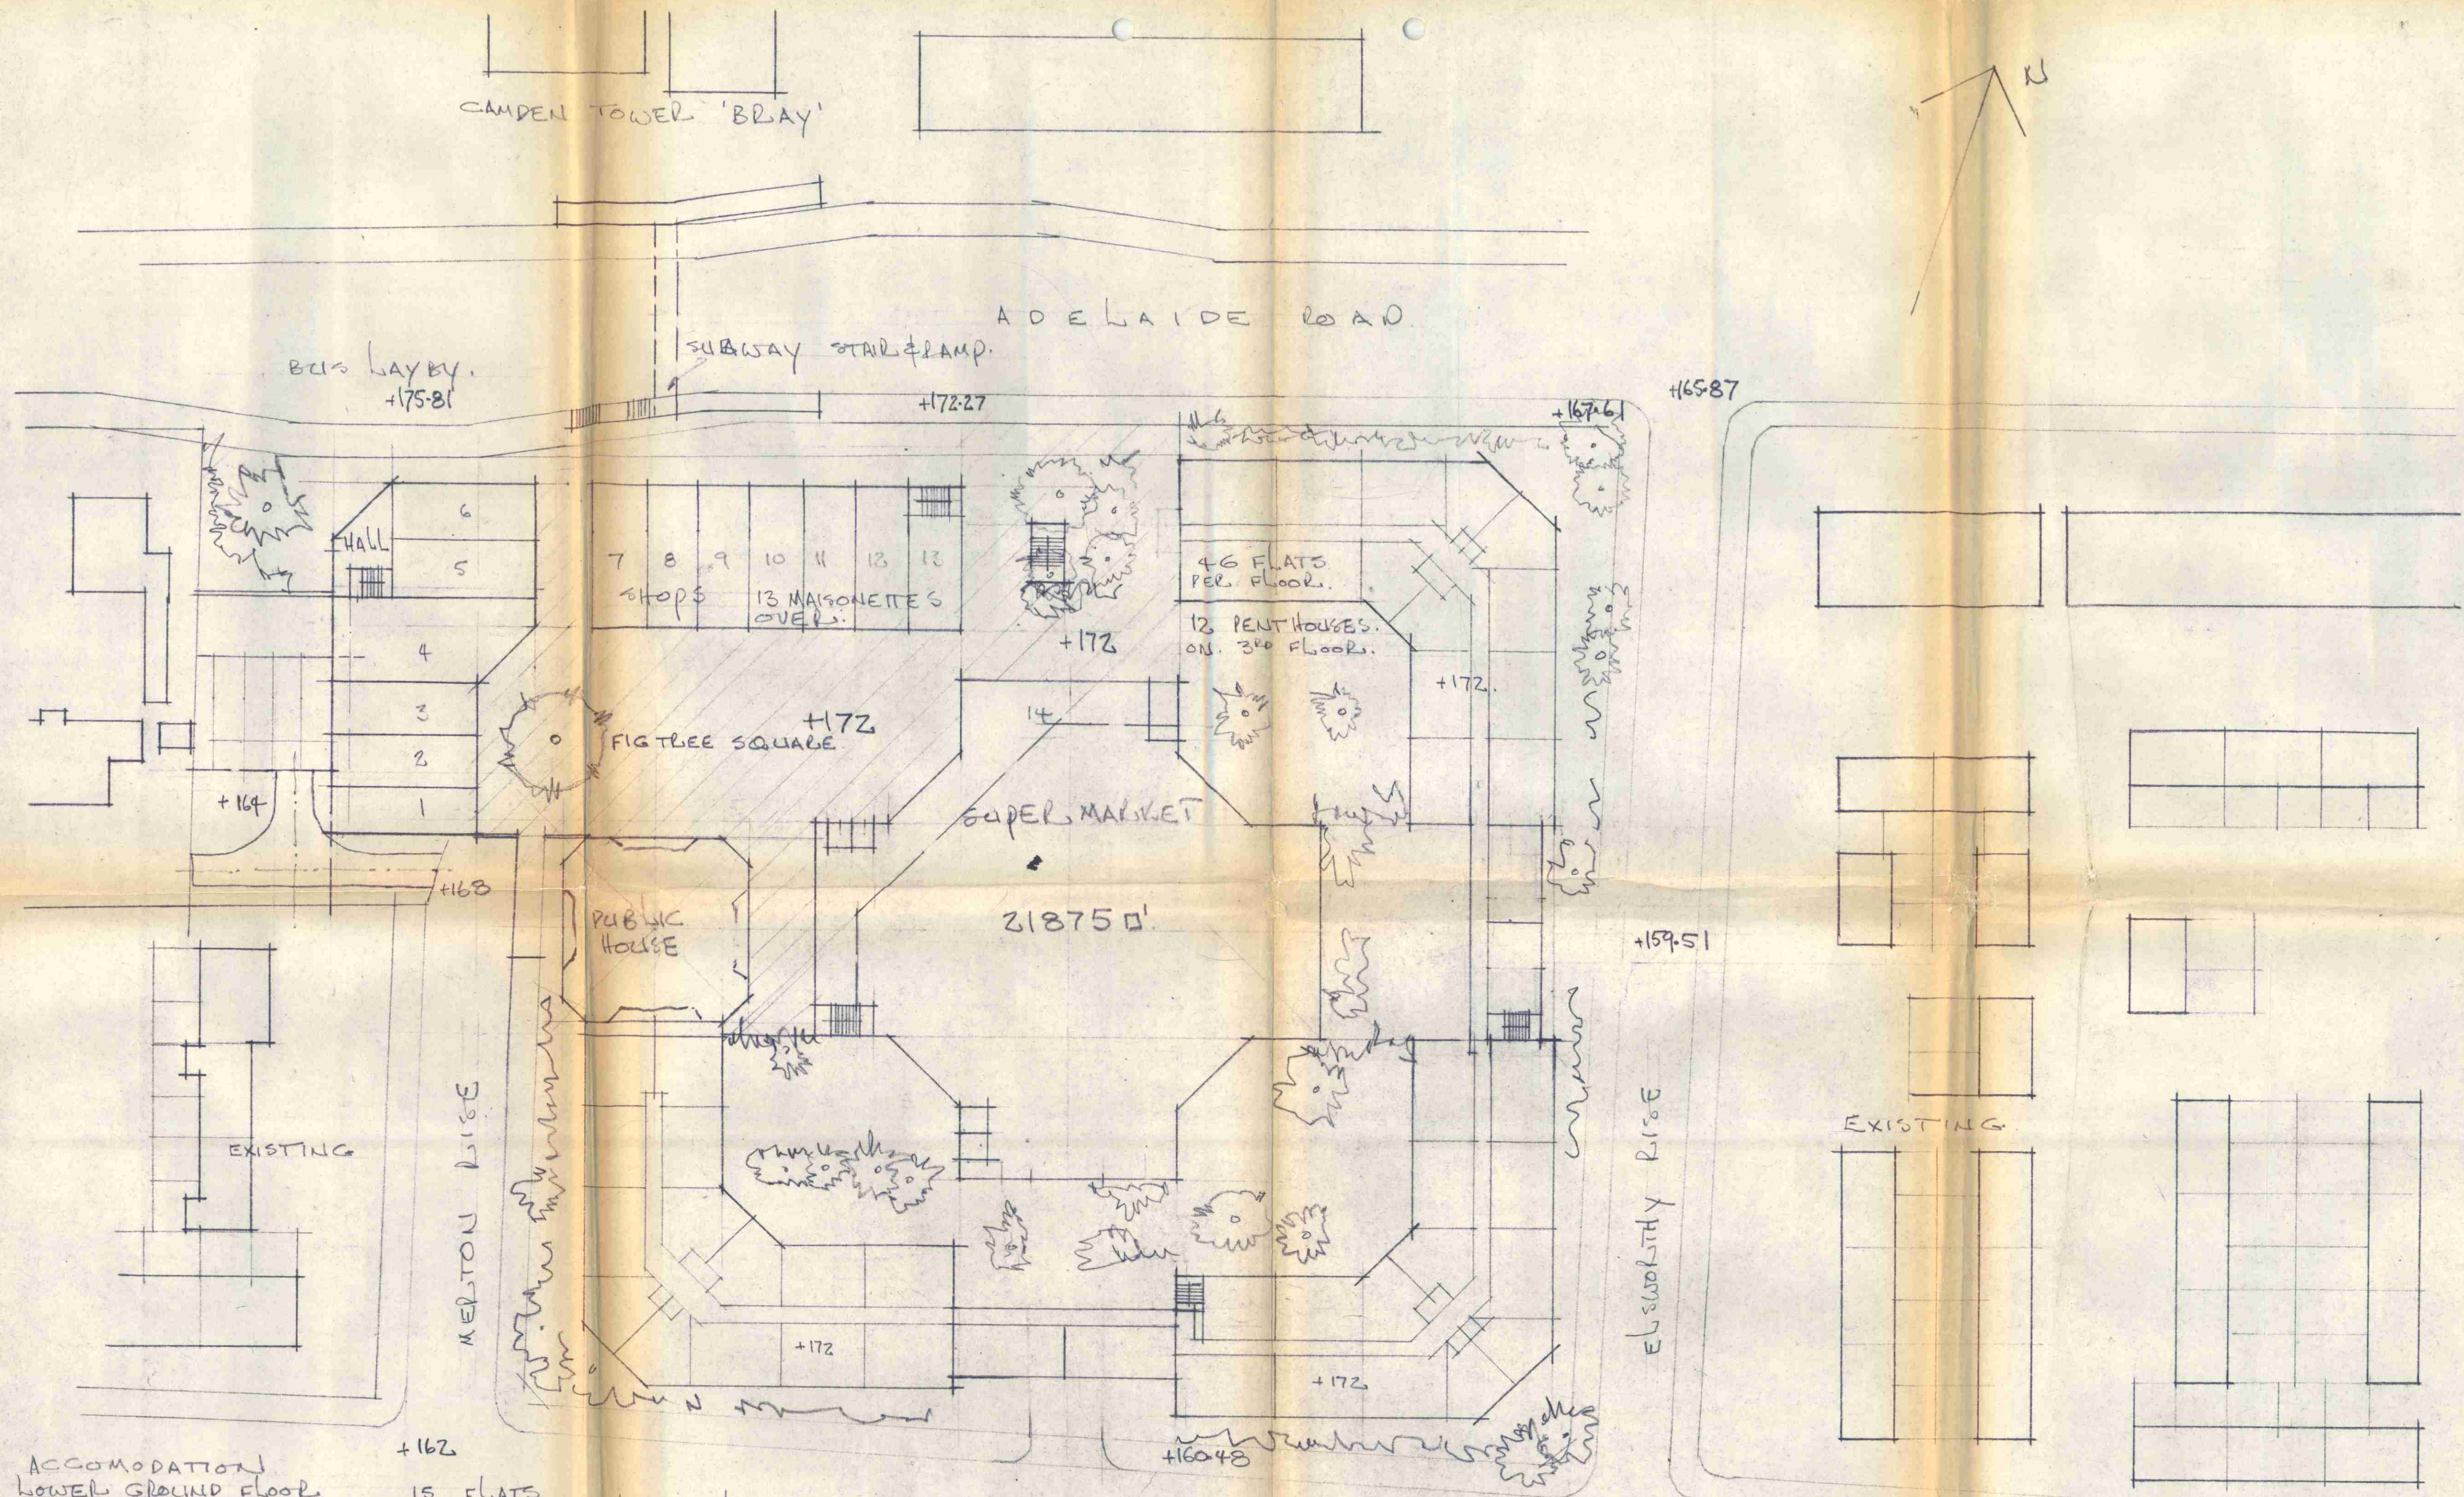

ACCOMODATION  
LOWER GROUND FLOOR  
GROUND FLOOR  
1<sup>ST</sup> FLOOR

2<sup>ND</sup> FLOOR

+162

15 FLATS

46

46

13 MAISONNETES

12 PENTHOUSE FLATS

132 UNITS

KING HENRYS ROAD

|                                                                  |  |                                                                 |                         |
|------------------------------------------------------------------|--|-----------------------------------------------------------------|-------------------------|
| DENNIS LENNON & PARTNERS<br>3, Fitzhardinge Street, London, W.1. |  | chartered architects and designers<br>Telephone: Welbeck 1181/2 |                         |
| dwg: SCHEME 'E'<br>GROUND FLOOR<br>& FIRST PLAN                  |  | Job:<br>CHALCOTS ESTATE<br>SHOPPING CENTRE                      | drg no.<br>1431<br>SK 2 |
| scale: 1:32                                                      |  | date: 23-AUG-1972 drawn by: BEJ                                 |                         |

CTP/HB/11X/A/14523