


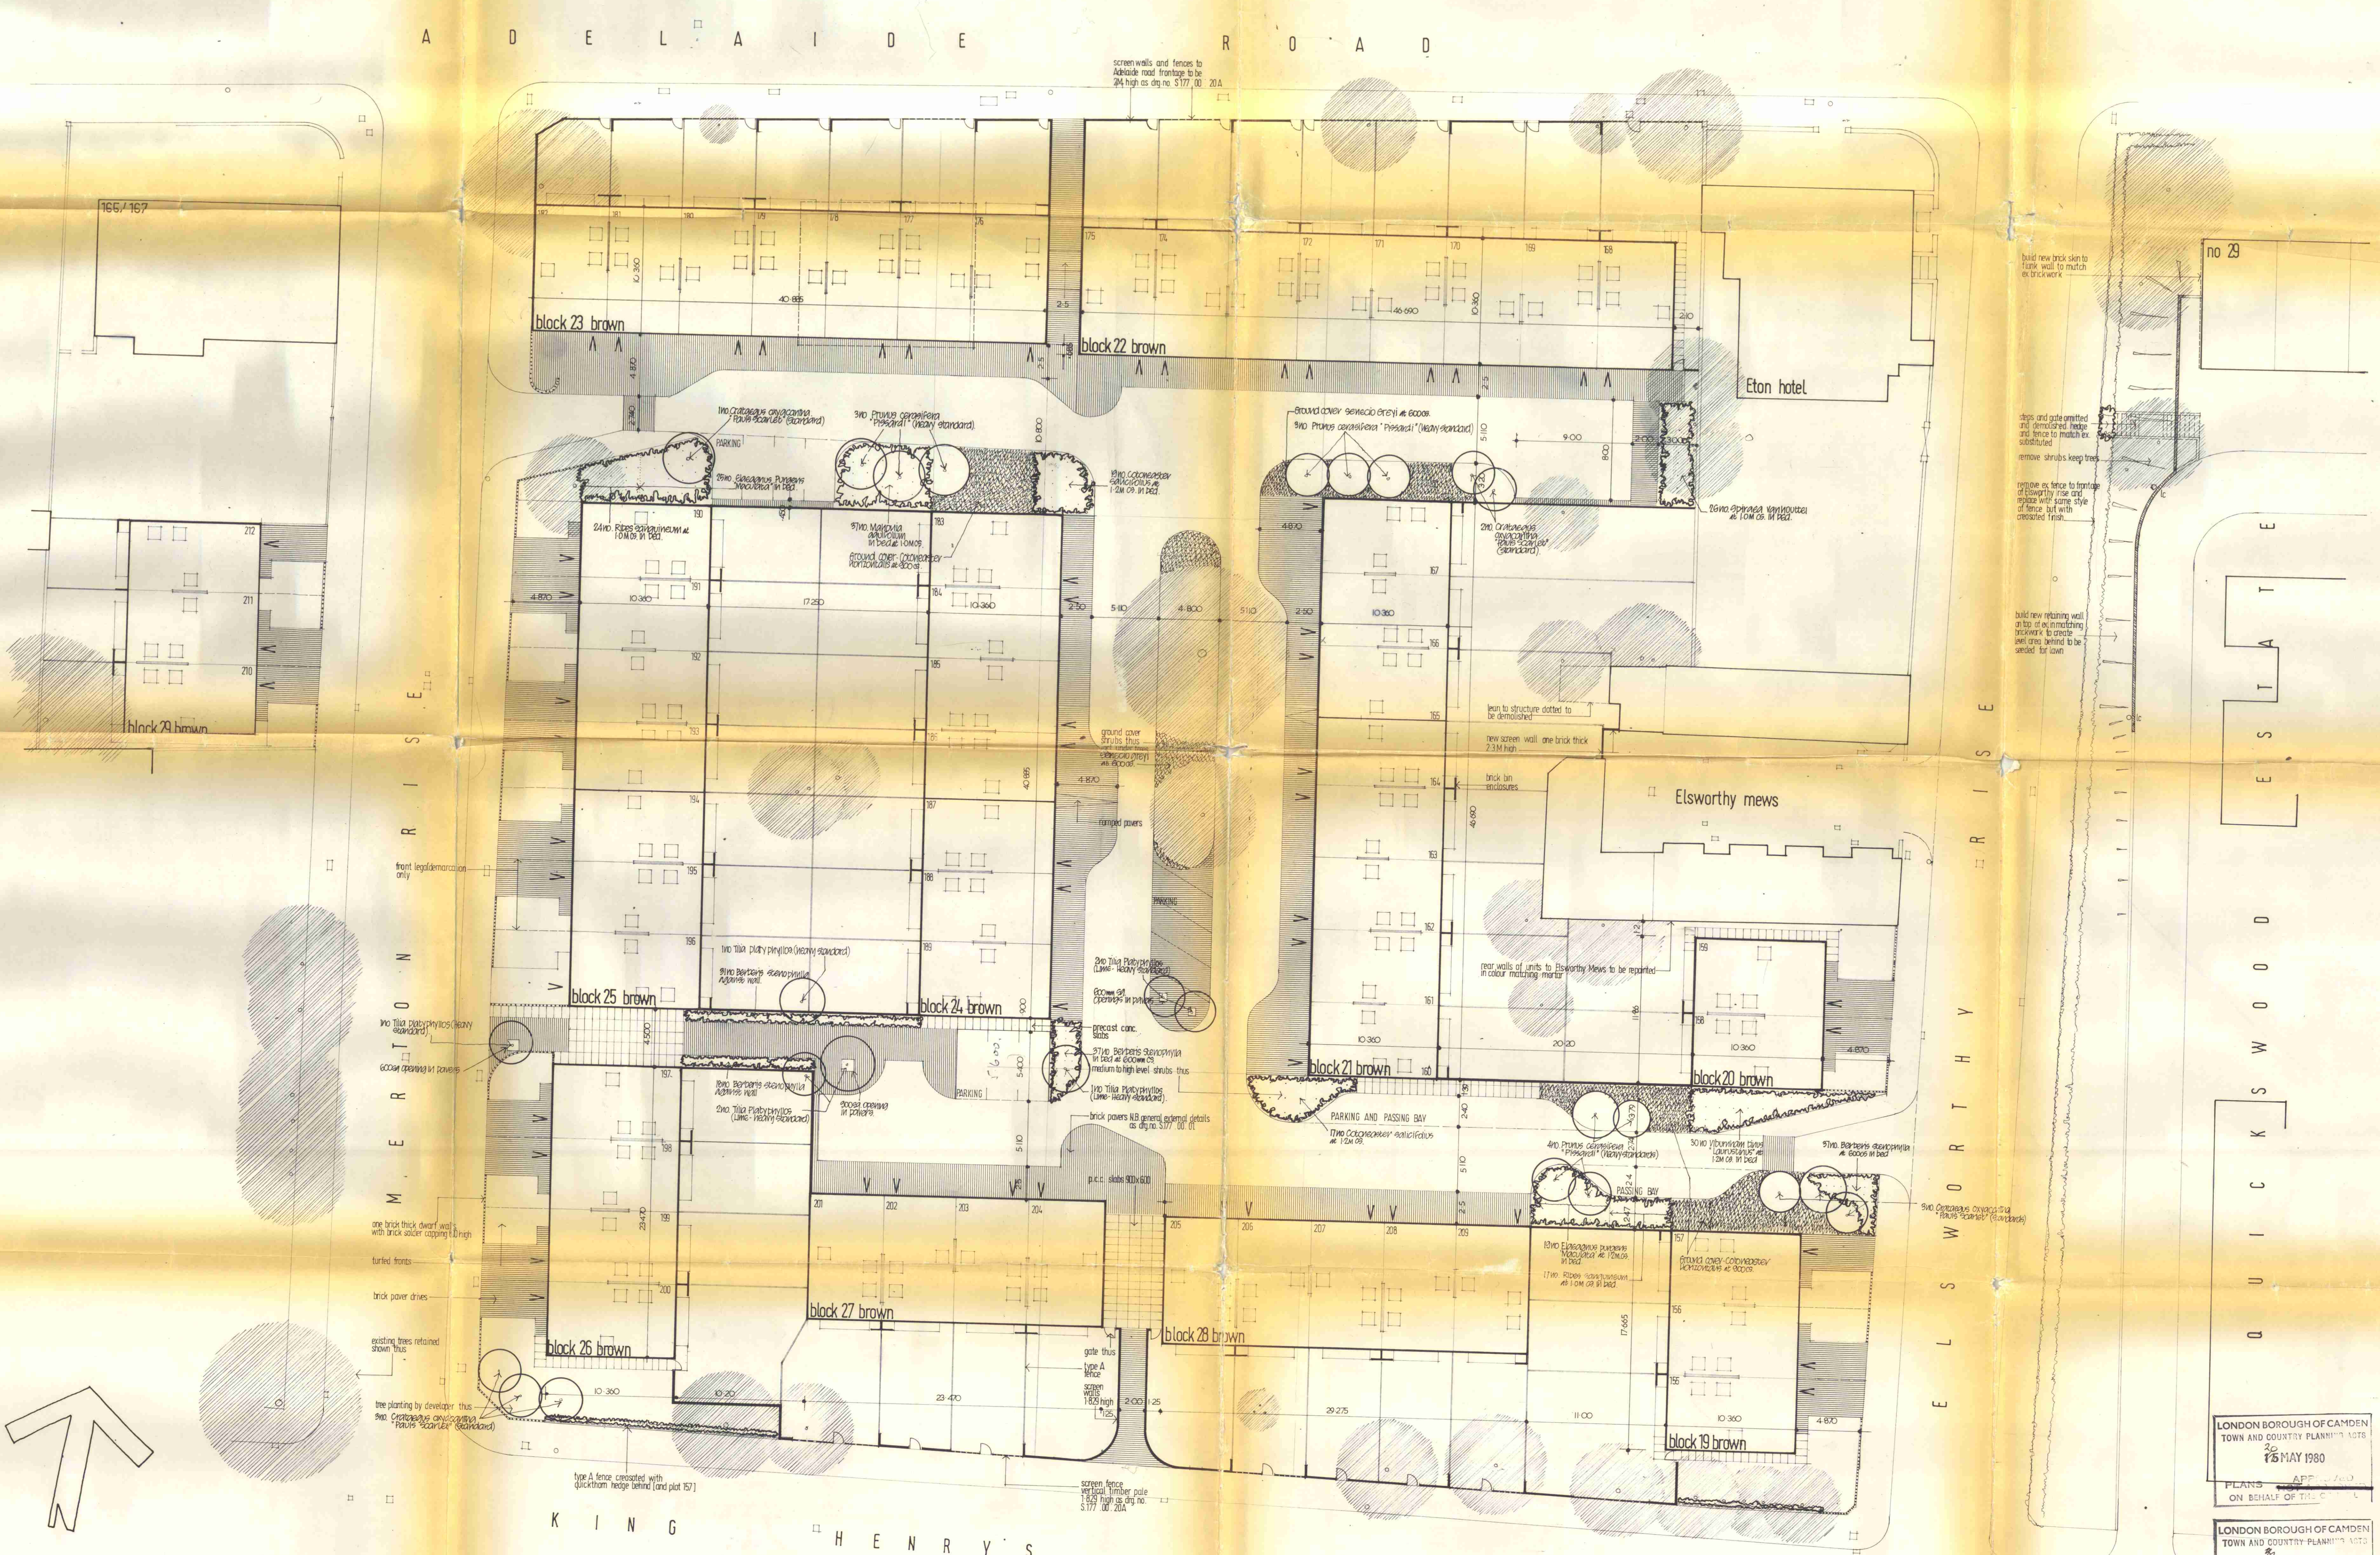

QUADRANGLES PHASE 9.

PROJECT PHASE 9 QUADRANGLES ESTATE HAMPSHIRE, NW3	
DRAWING SITE LAYOUT	
DATE 15 MAY 1980	
SCALE 1:200	
DATE March 80	
DRAWN dgu	
CHECKED dgu	
APPROVED 15 MAY 1980	
LONDON BOROUGH OF CAMDEN TOWN AND COUNTRY PLANNING ACTS	
PLANS ON BEHALF OF THE...	
LONDON BOROUGH OF CAMDEN TOWN AND COUNTRY PLANNING ACTS	
PLANS ON BEHALF OF THE...	
SIGNED G. Neville ARIBA Company Architect	

CTP/H8/11X/A/30340