




ADELAIDE ROAD

KING HENRY'S ROAD

LINE OF EXISTING FOUNDATIONS

A →
DWG 3.3.15/2

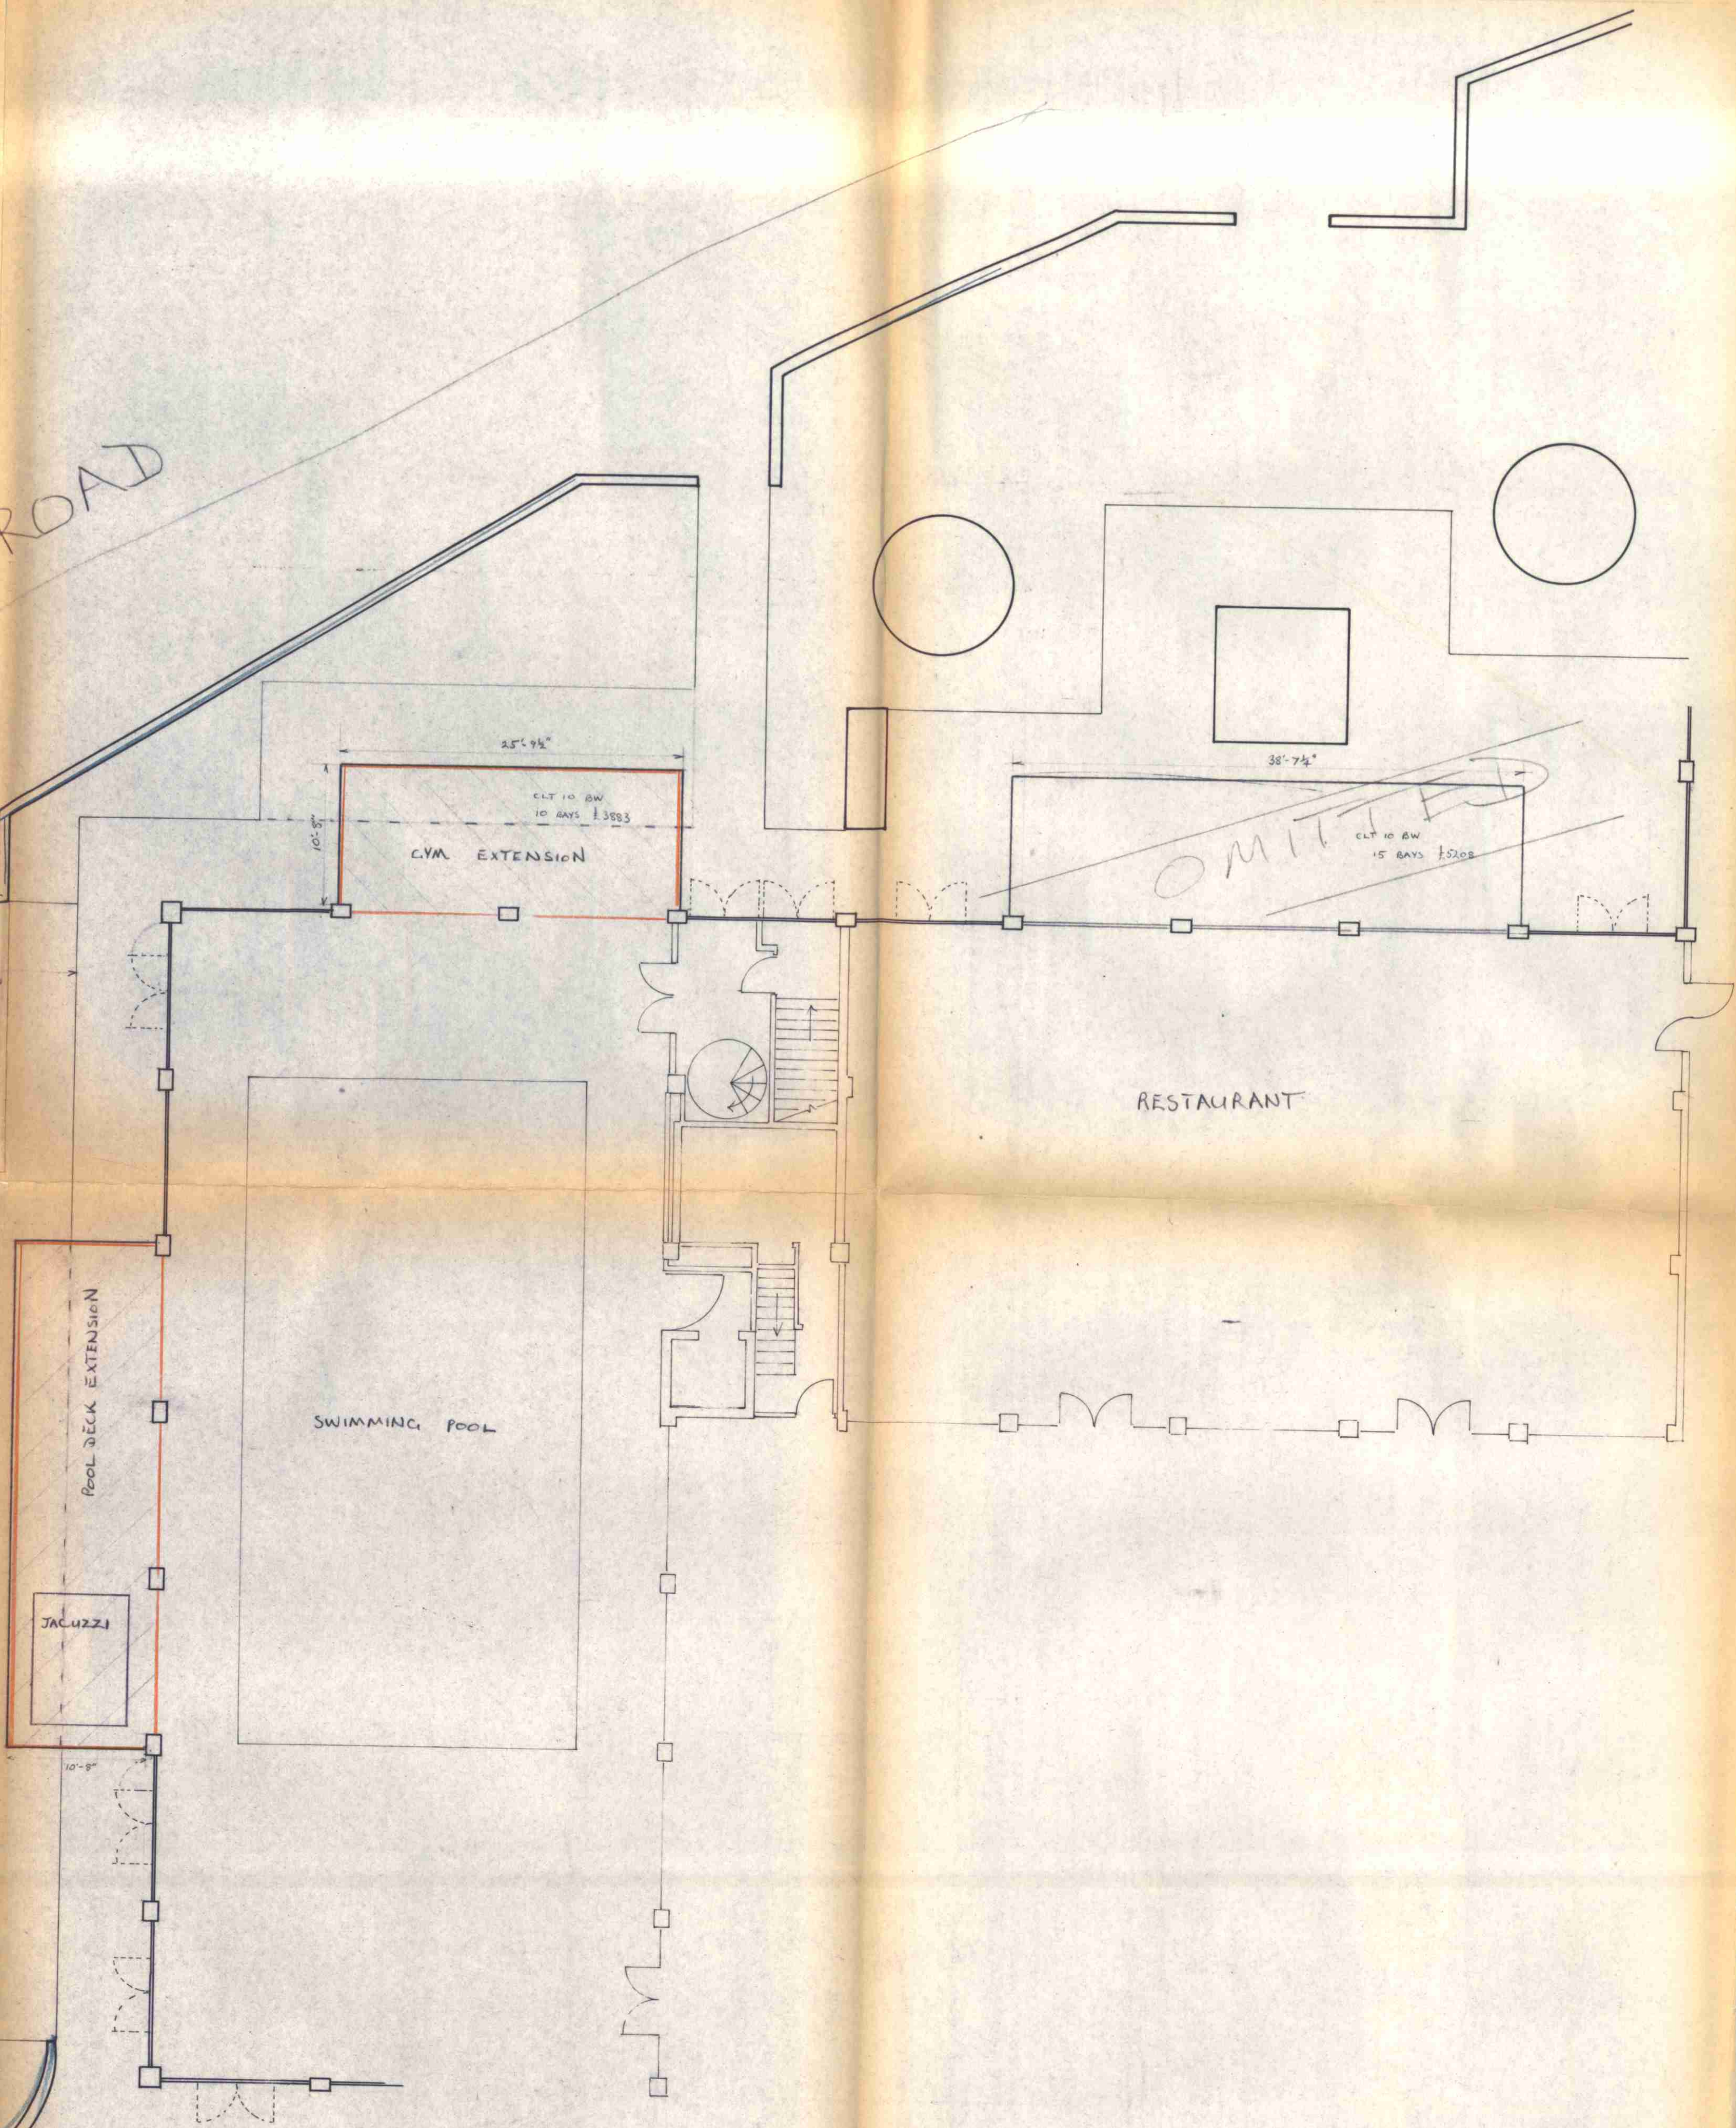

OMITTED

REV A 14.10.82, MW, JACUZZI

HOLIDAY INN, SWISS COTTAGE
128 KING HENRY'S ROAD
LONDON N.W.3. 3 ST

CONSTRUCTION R & M DEPT
128 KING HENRY'S RD. PHONE 722 8866

CASE COPY

LONDON BOROUGH OF CAMDEN
TOWN AND COUNTRY PLANNING ACTS
08 MAR 1983
PLANS APPROVED
ON BEHALF OF THE COUNCIL

CTP/H8/11X/AG/35703.

PROPOSED POOL DECK & GYM EXTENSION

SCALE 1/8" TO 1'-0"

DRAWN MW 23.7.82

DRWG N^o 3.3.15/1 REV A