


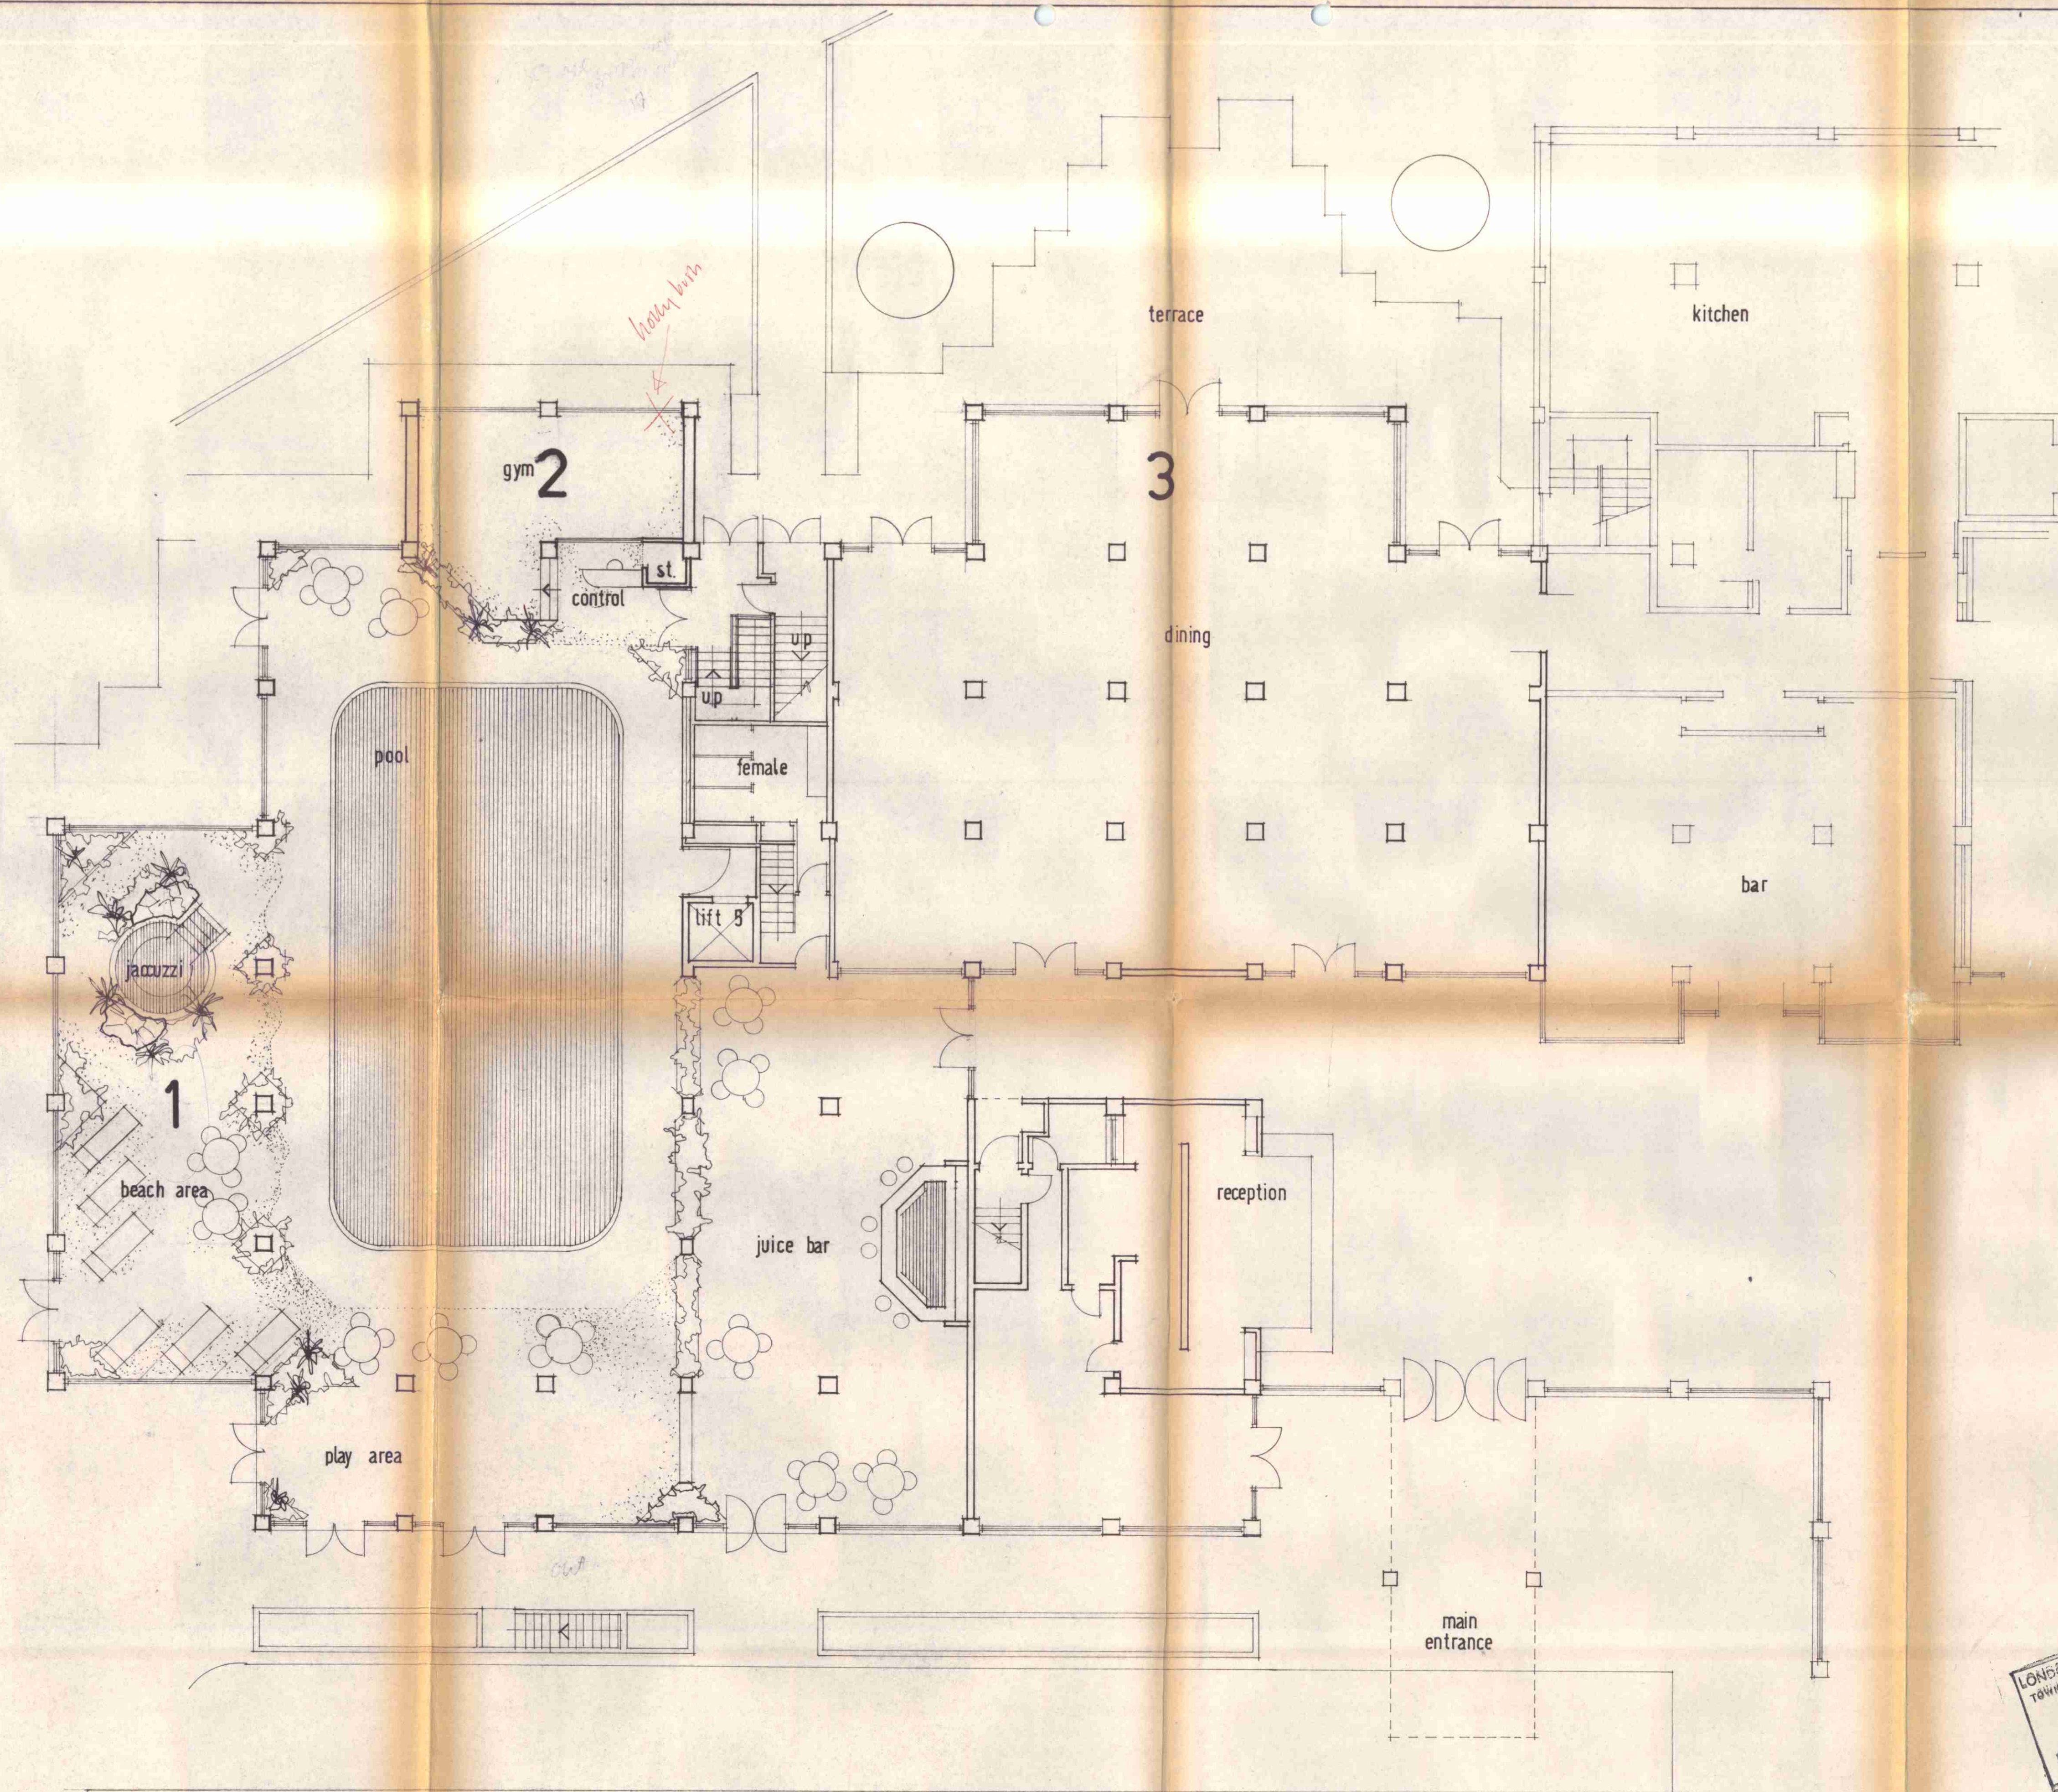

PROPOSED PLAN FOR POOL AND DINING AREA

COBBAN & LIRONI
architects & planning consultants
PARK HOUSE, PARK CIRCUS PLACE, GLASGOW G3 6AN
telephone 041-333 9466

project

Holiday Inn

**SWISS COTTAGE
LONDON**

PROPOSED ALTERATIONS & EXTENSIONS

detail

PROPOSED PLAN
POOL & DINING AREA

TP 8501291

LONDON BOROUGH OF CAMDEN
TOWN AND COUNTRY PLANNING AUTHORITY
29 OCT 1985
APPROVED
PLANS
BY THE COUNCIL

drawing number

872/12

scale
1:100

drawn
JB

date
MAY 1985