


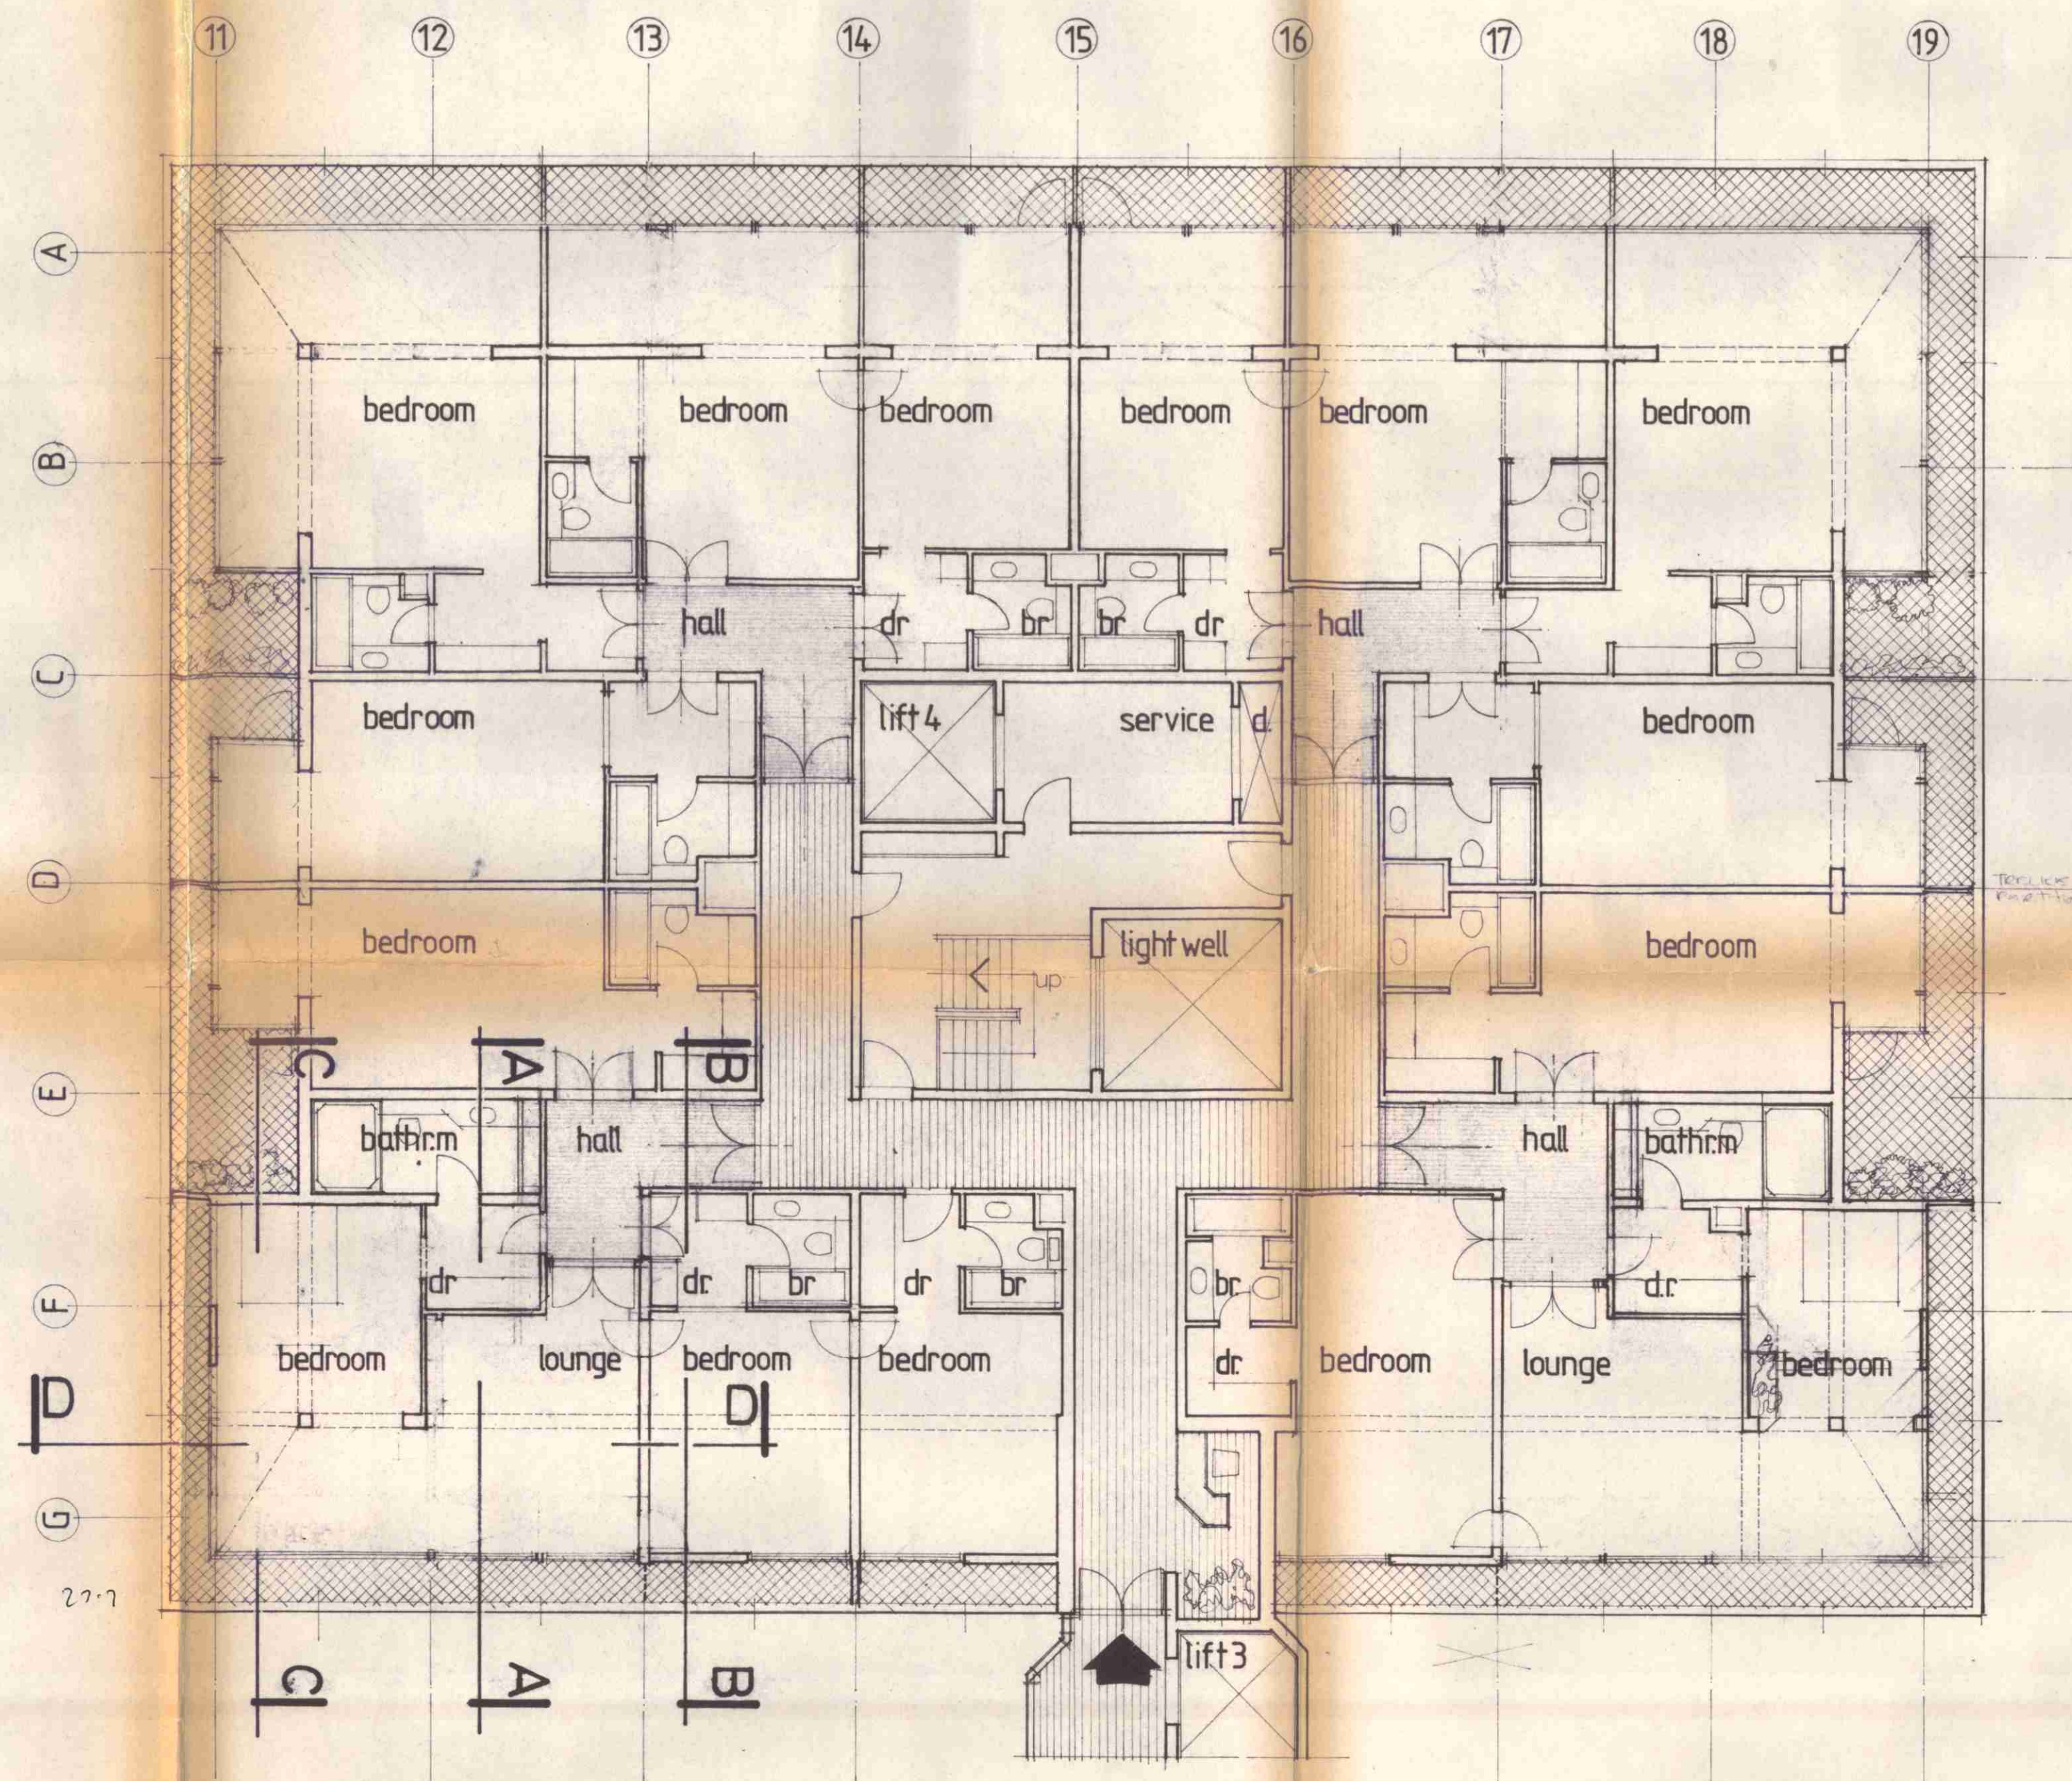

SEVENTH FLOOR
PROPOSED BEDROOM RE-PLANNING

REVISION A: CORNER SQUARED
REVISION A: LAYOUT AMENDED FURTHER TO MEETING
MAY 84

COBBAN & LIRONI
architects & planning consultants
PARK HOUSE, PARK CIRCUS PLACE, GLASGOW G36AN
telephone 041-333 9466 telex 779640

project
Holiday Inn

**SWISS COTTAGE
LONDON**
Proposed alterations and extensions

detail
Seventh floor
Proposed extensions and
Re-planning to bedrooms
TP 8501291

LONDON BOROUGH OF CAMDEN
TOWN AND COUNTRY PLANNING ACTS
29 OCT 1985
APPROVED
PLANS NOT APPROVED
ON BEHALF OF THE COUNCIL

drawing number
872/13/E

scale
1:100

drawn
jb
date
June 1985