



7th FLOOR EXTENSION

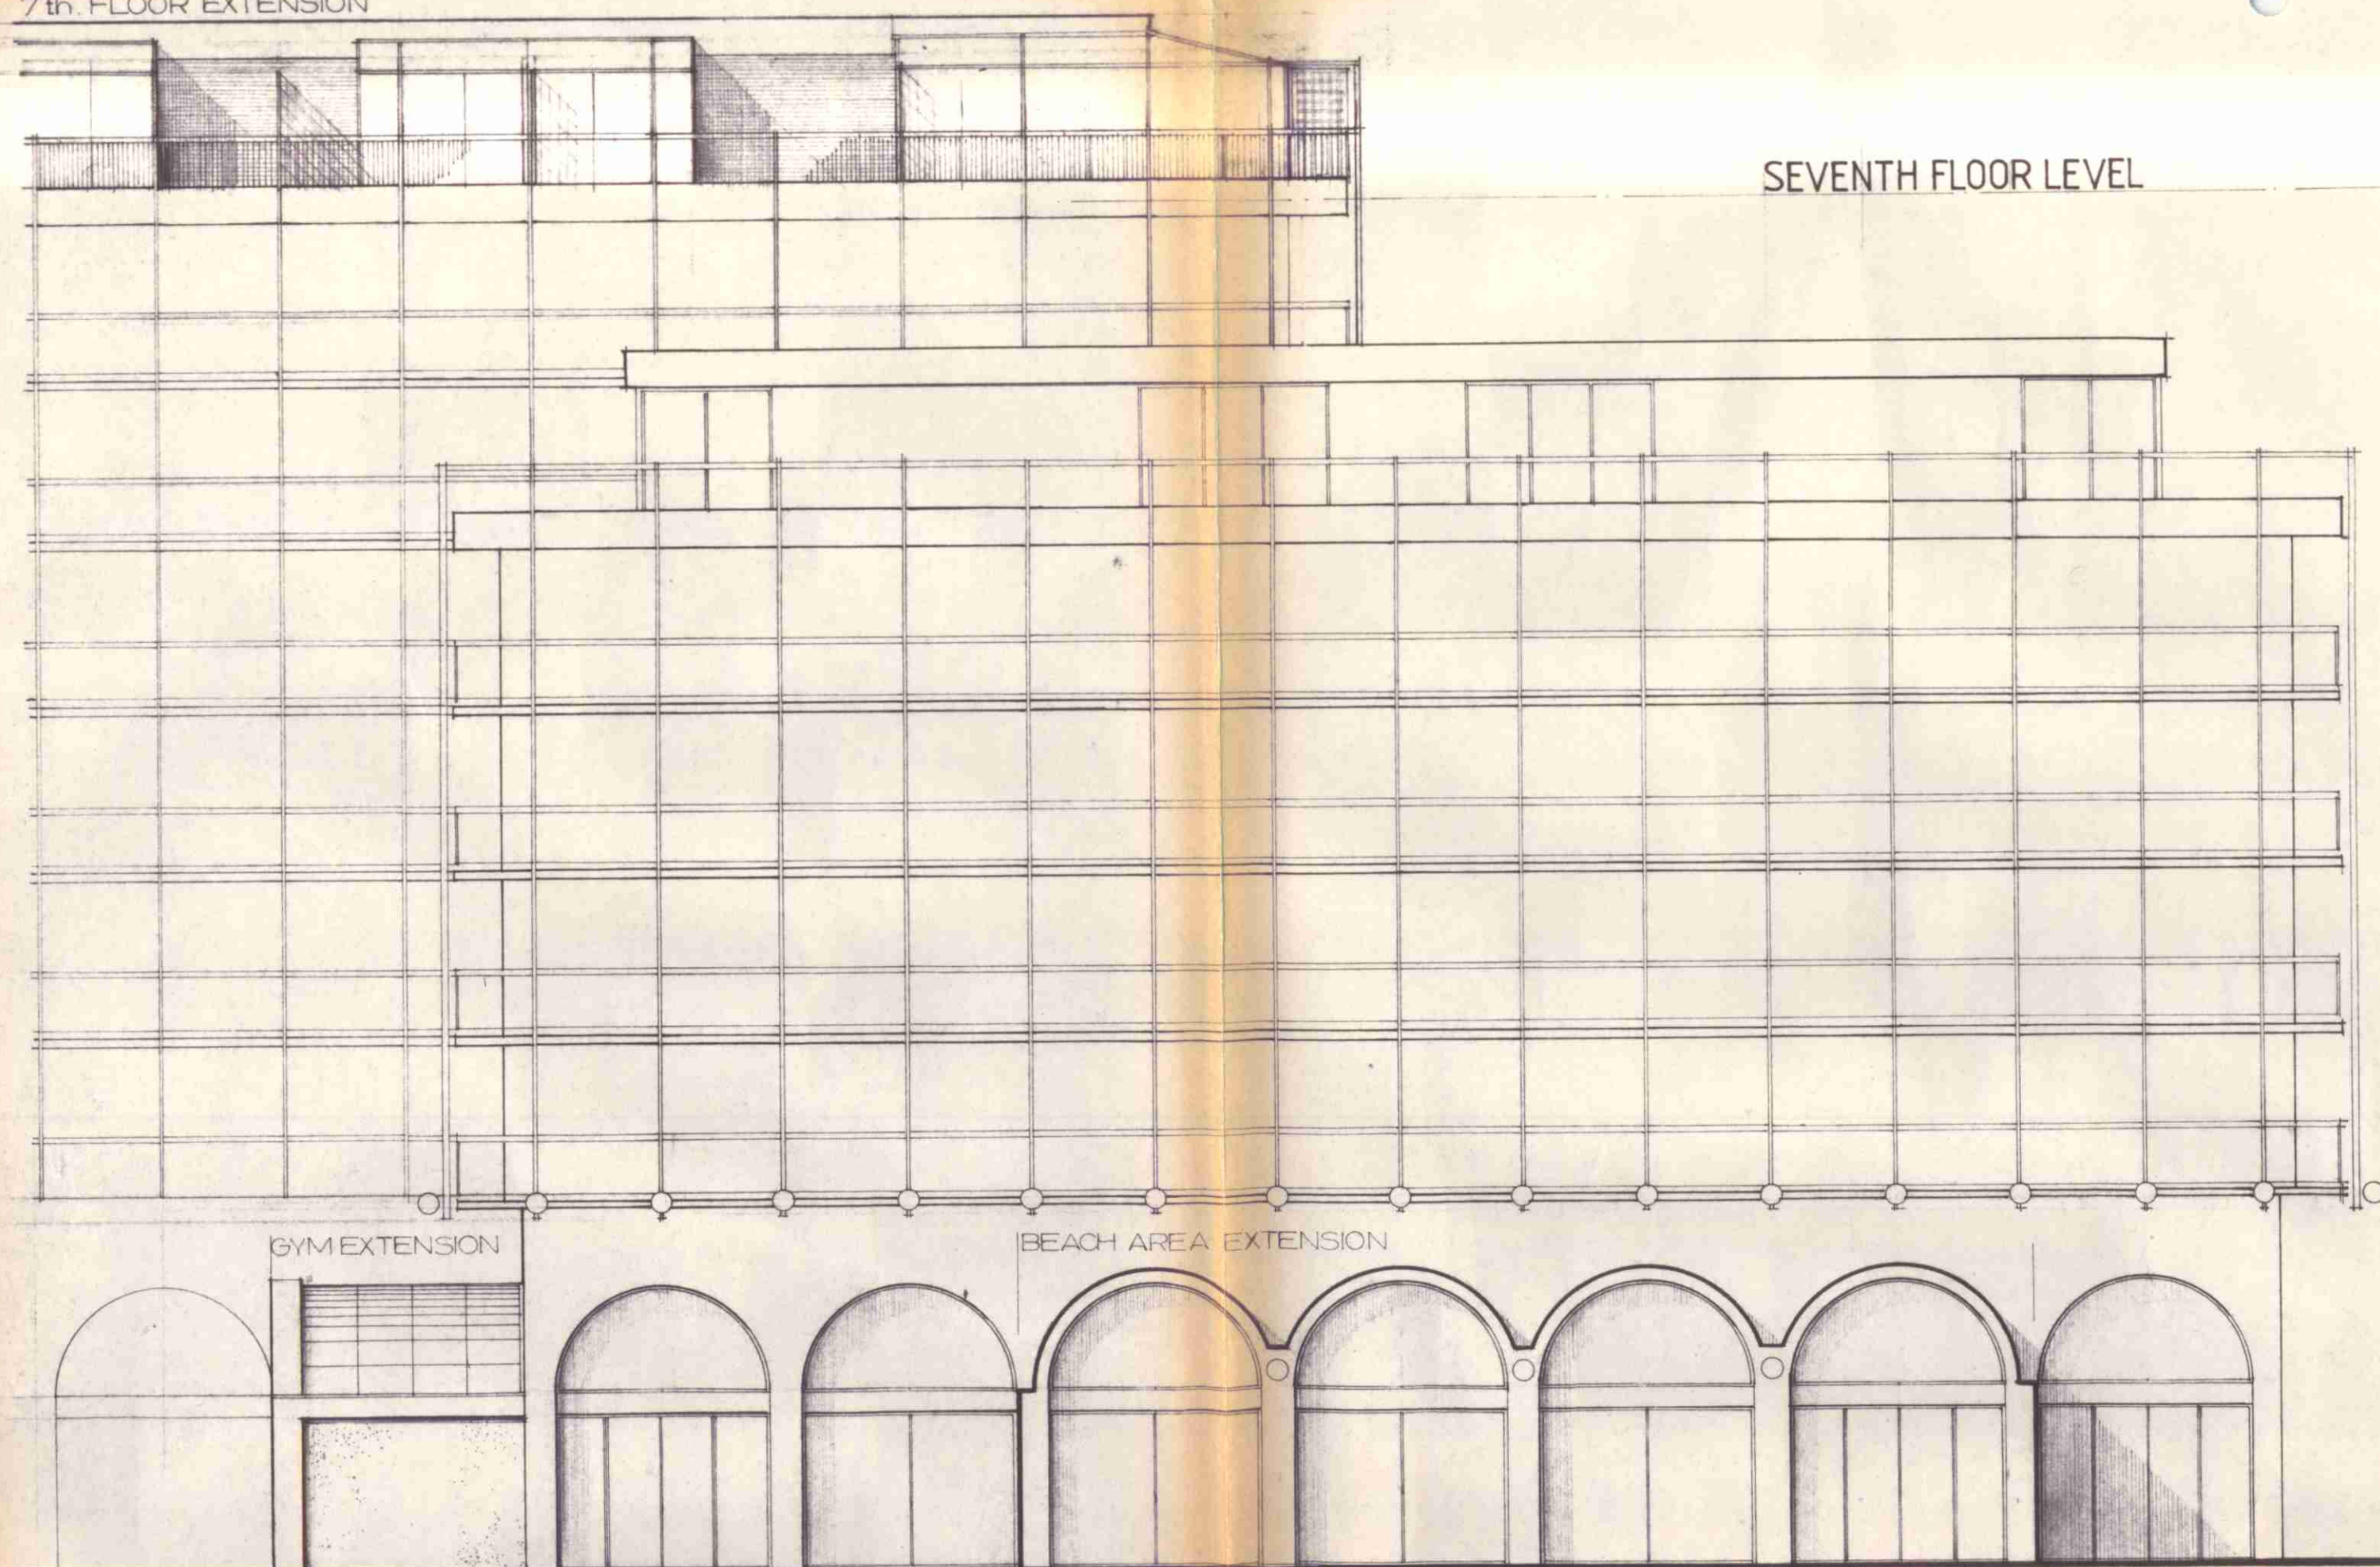


PROPOSED ELEVATION (A) TO POOL WEST

7
6
5
4
3
2
1

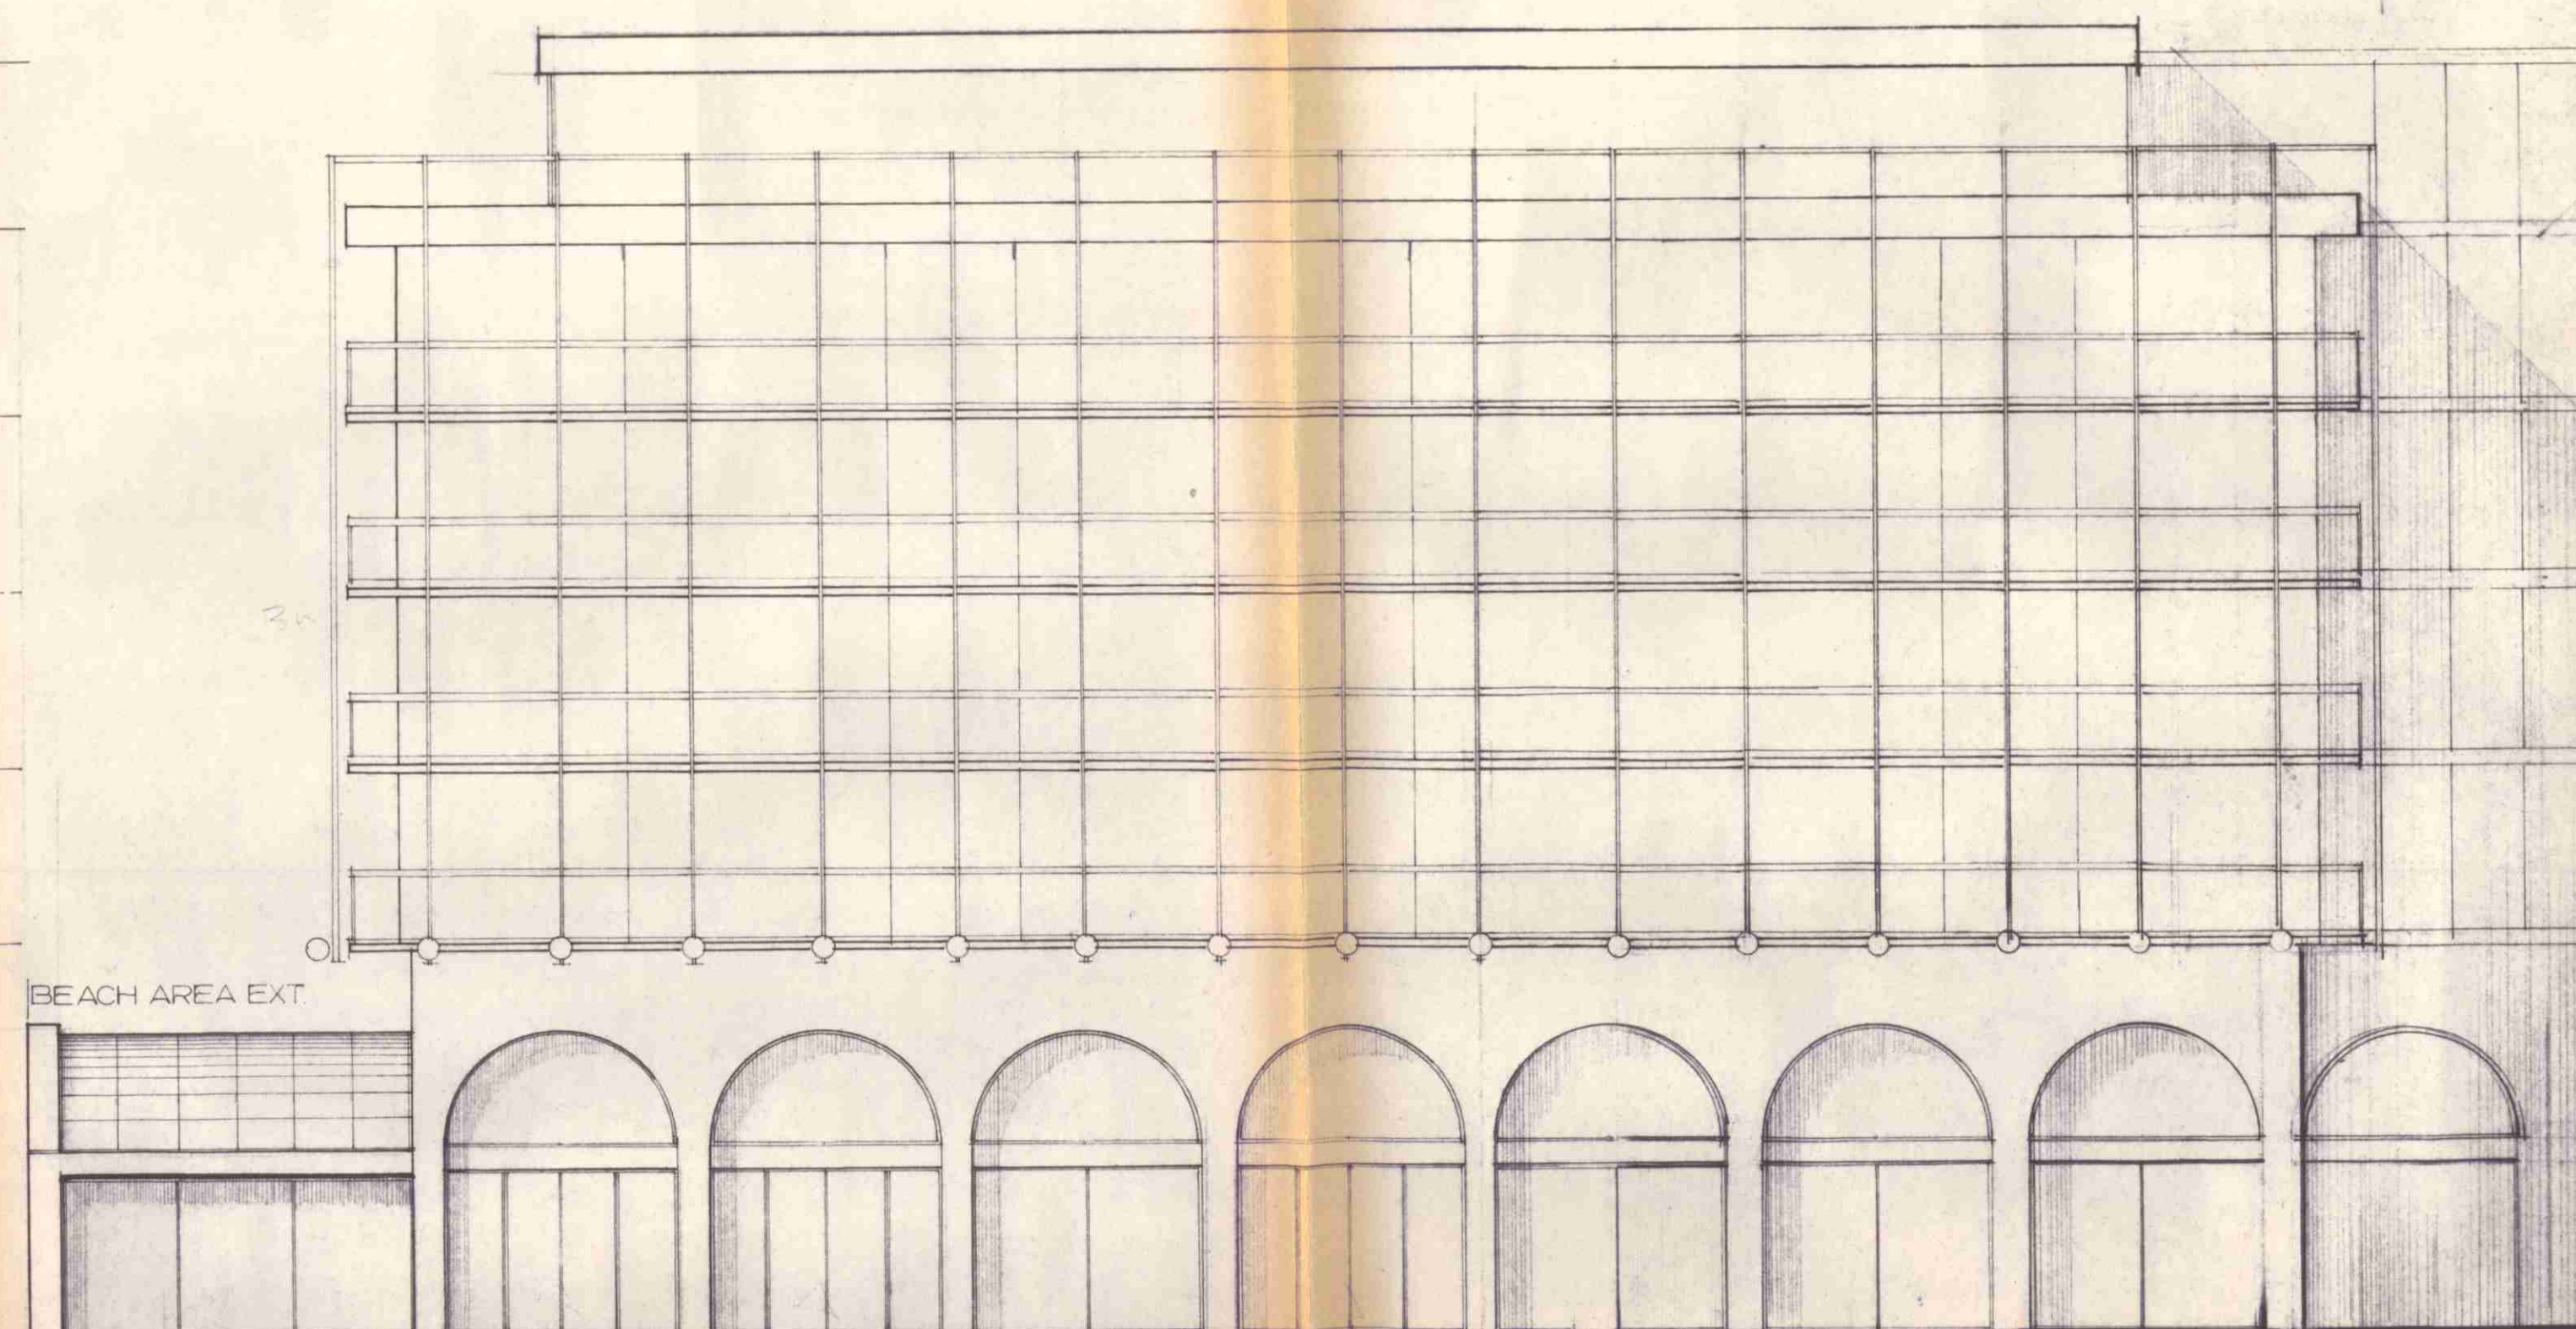

PROPOSED ELEVATION (B) KING HENRY'S ROAD

7th FLOOR EXTENSION

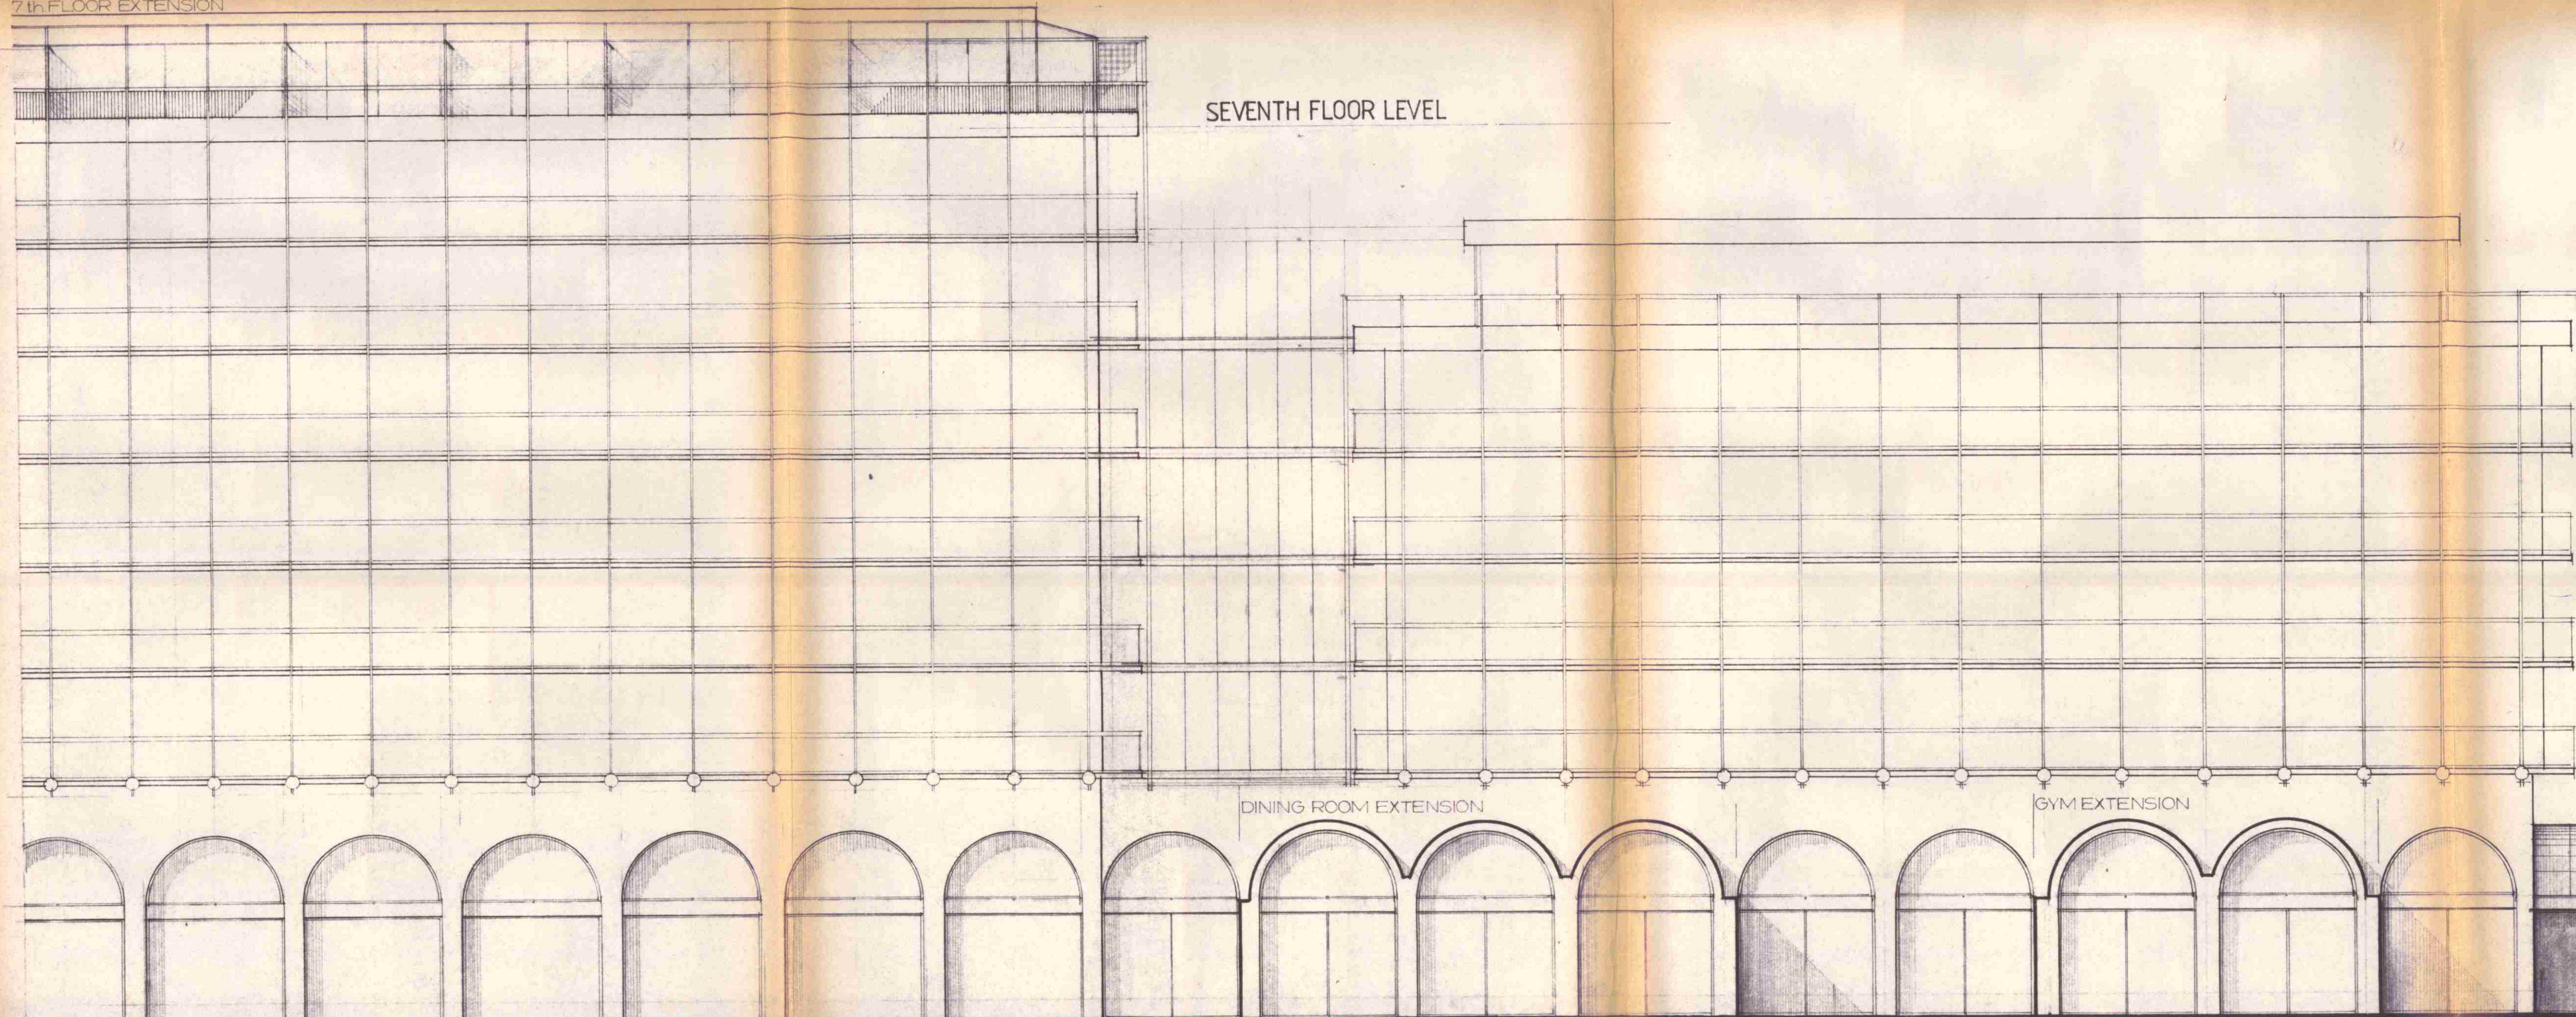

PROPOSED ELEVATION (C) ADELAIDE ROAD NORTH

COBBAN & LIRONI
architects & planning consultants
PARK HOUSE, PARK CIRCUS PLACE, GLASGOW G36AN
telephone 041-333 9466 telex 779640



project
Holiday Inn

client
SWISS COTTAGE LONDON
PROPOSED ALTERATIONS & EXTENSIONS

LONDON BOROUGH OF CAMDEN
TOWN AND COUNTRY PLANNING ACT 1968
29 OCT 1985
PLANS APPROVED
ON BEHALF OF THE COUNCIL

TP 8501291

drawing number
872/14

scale
1:100

drawn
JB

date
MAY 1985