


Do not scale from this drawing. All dimensions to be checked on site. All omissions and discrepancies to be reported to the Architect immediately

This work is copyright and shall not be reproduced or used for any other purpose without the written permission of Squire and Partners.

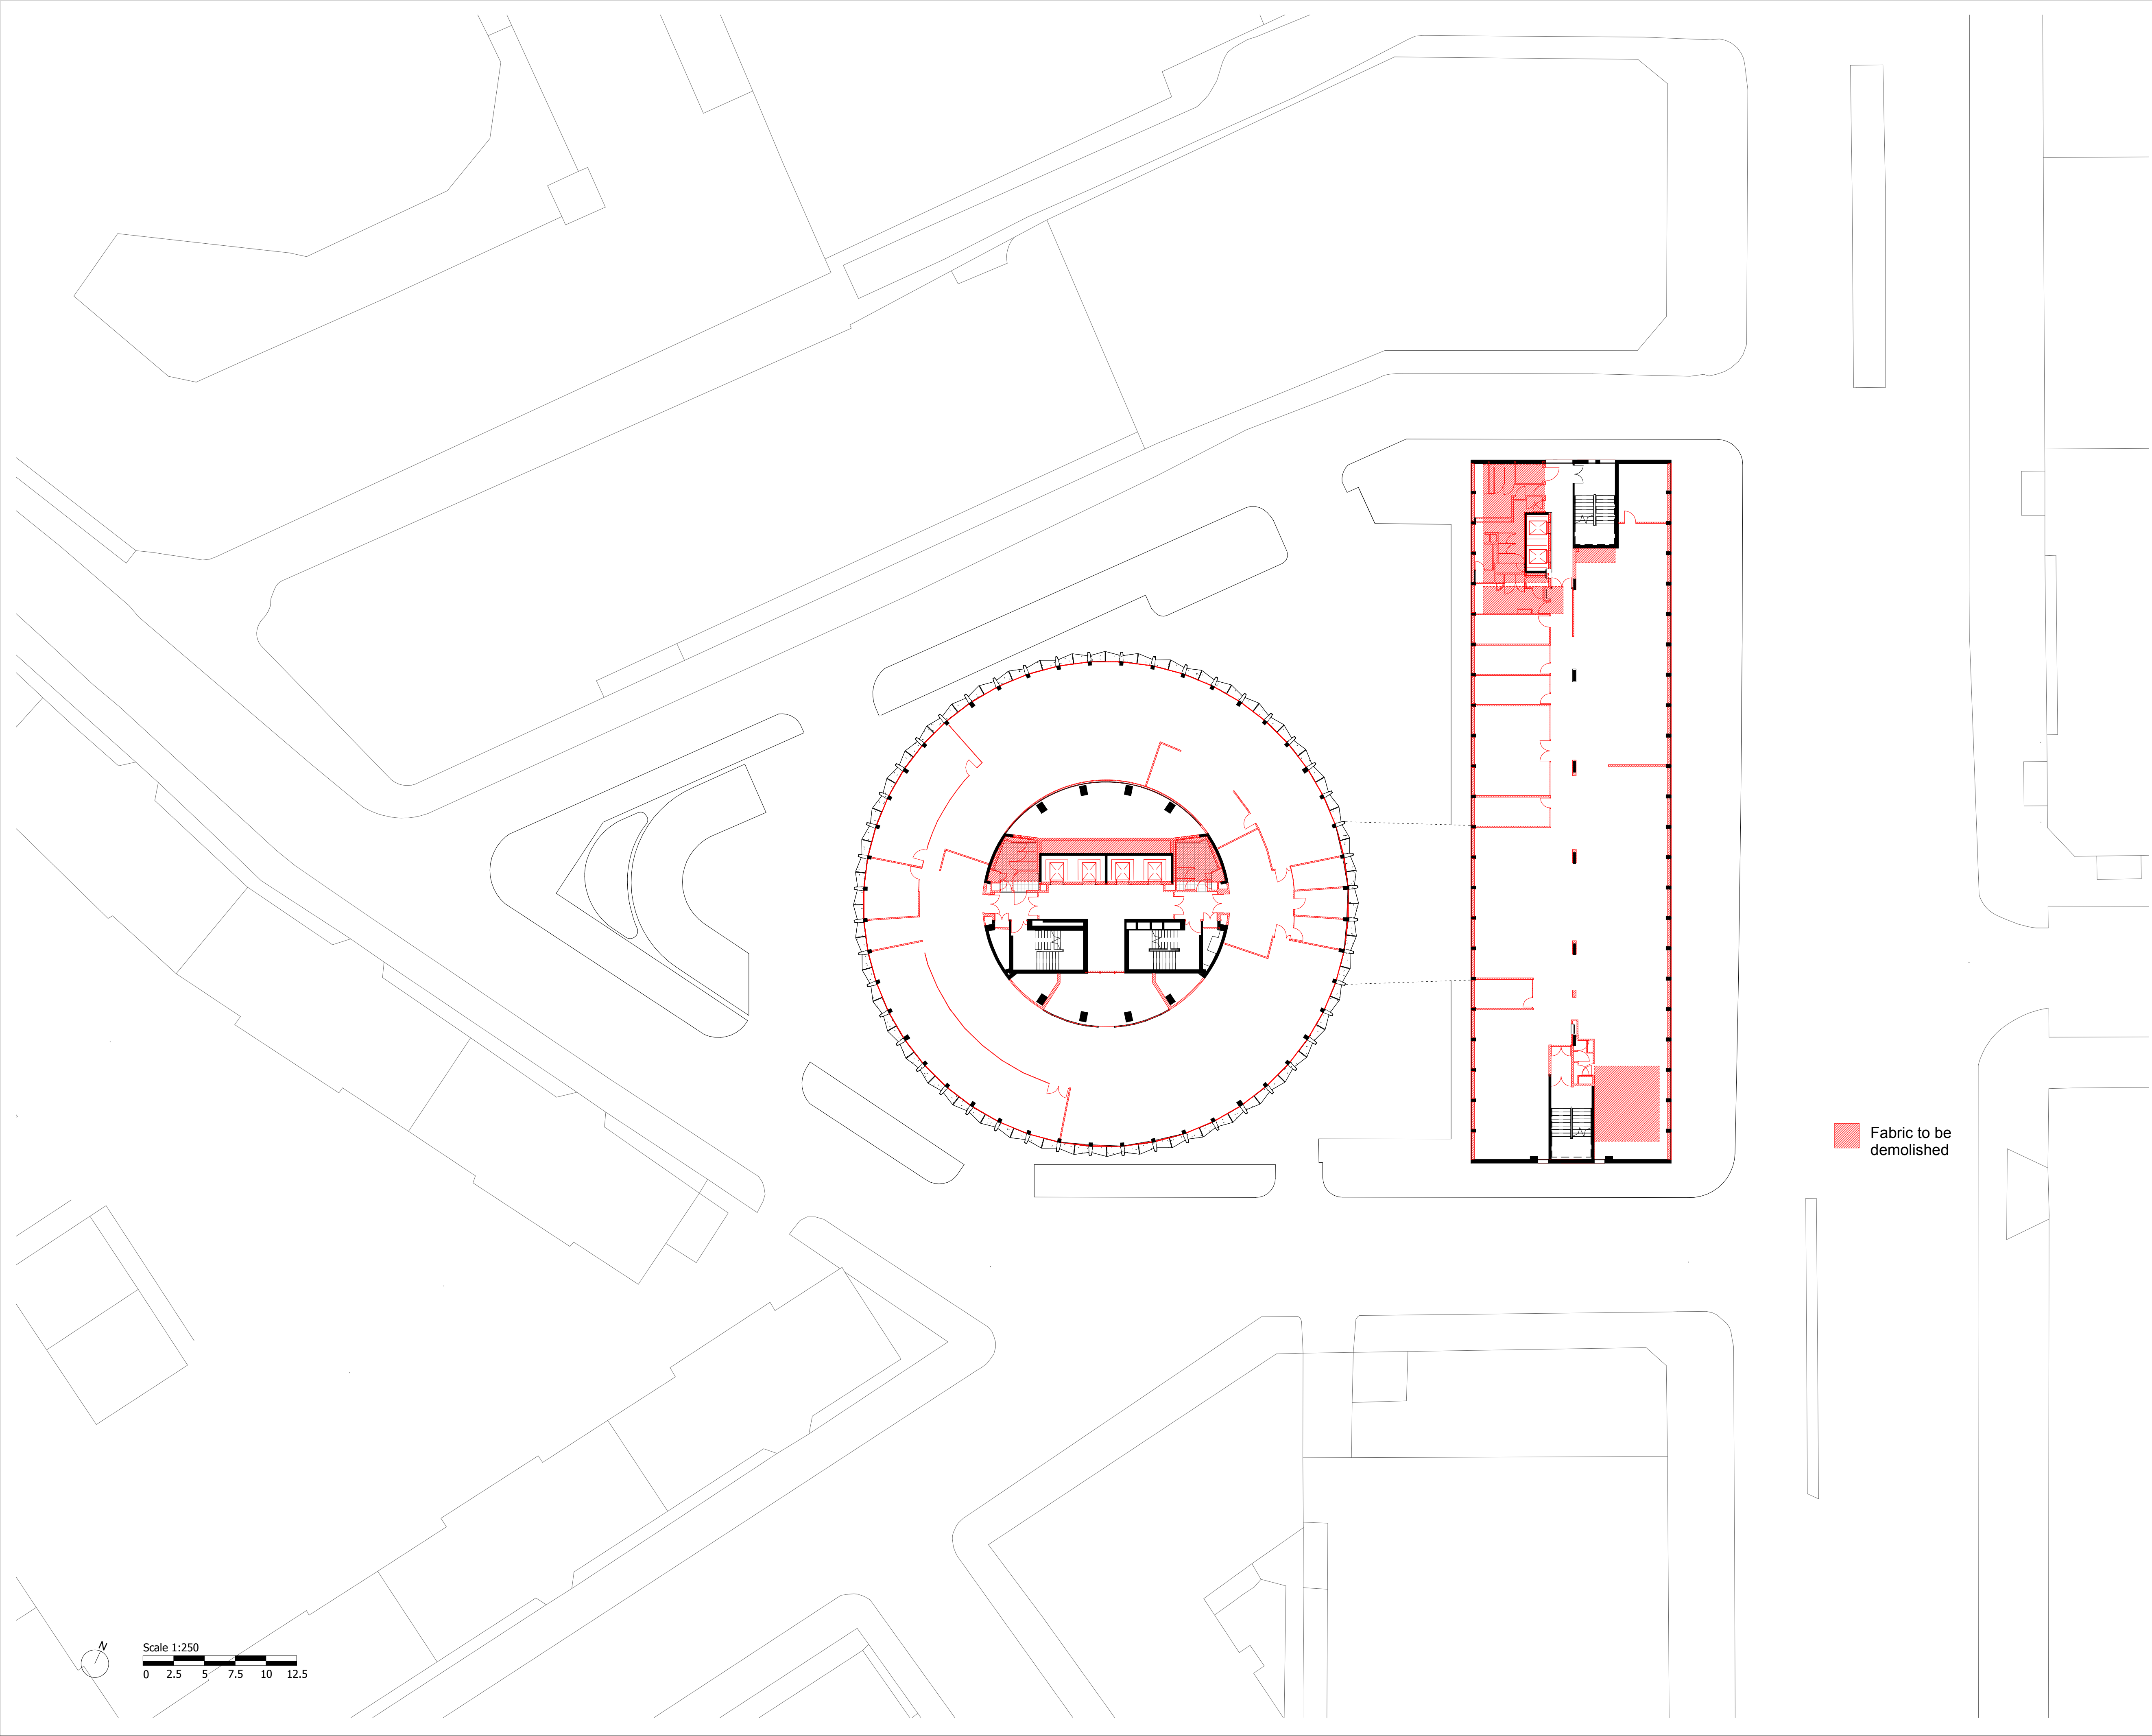

Fabric to be demolished

Planning Submission	24/05/19	SQP	Rev-A
Description	Date	Dm/Chk	Rev

SQUIRE & PARTNERS

Squire and Partners LLP
The Department Store
248 Ferndale Road, London SW9 8FR
T: 020 7278 5555
info@squireandpartners.com
www.squireandpartners.com

Project
Space House
London
WC2

Title
Level 05
Demolition Plan

Status			
Planning Submission			
Date	Scale @ ISO A1	Job Number	
24/05/19	1 : 250	18077	
Drawing Number		Revision	
18077-SQP-ZZ-05-DP-A-PL01010		Rev-A	