


Do not scale from this drawing. All dimensions to be checked on site. All omissions and discrepancies to be reported to the Architect immediately

This work is copyright and shall not be reproduced or used for any other purpose without the written permission of Squire and Partners.

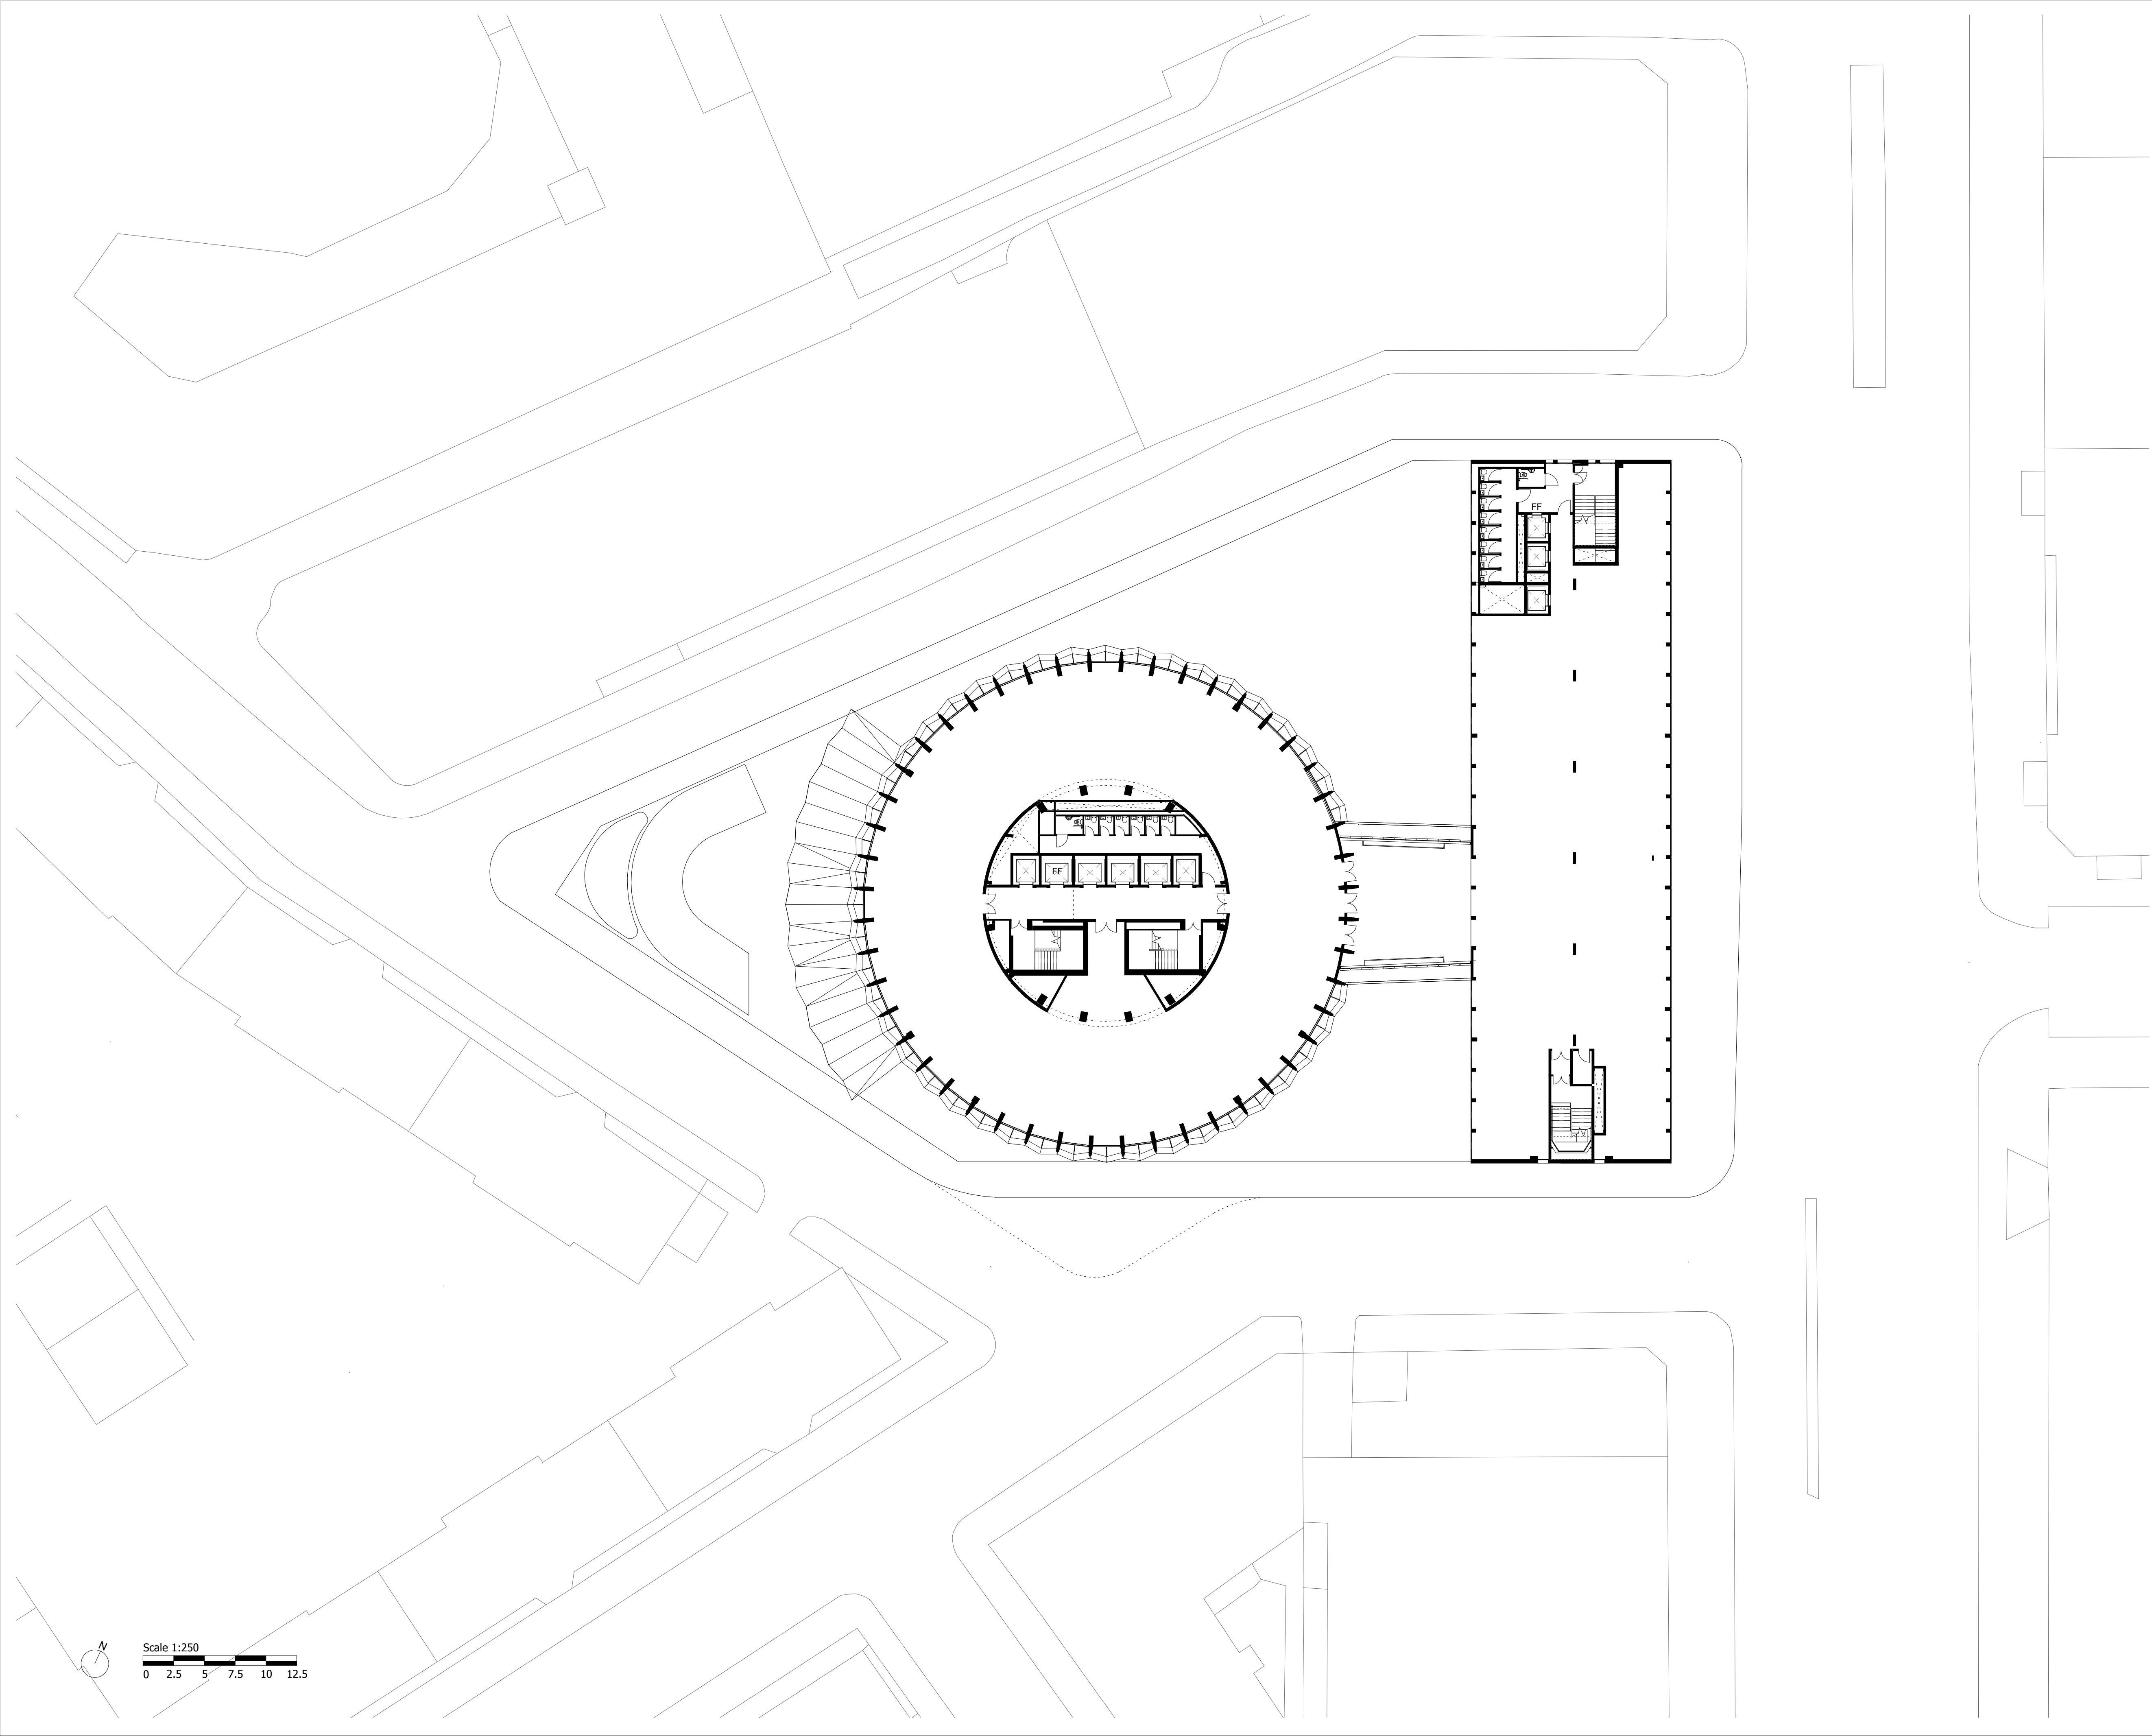

| | | | |
|---------------------|----------|--------|-------|
| Planning Submission | 24/05/19 | SQP | Rev-A |
| Description | Date | Dm/Chk | Rev |

SQUIRE & PARTNERS

Squire and Partners LLP
The Department Store
248 Ferndale Road, London SW9 8FR
T: 020 7278 5555
info@squireandpartners.com
www.squireandpartners.com

Project
Space House
London
WC2

Title
1st Floor
GA Plan
Proposed

| | | | |
|------------------------------|----------------|------------|--|
| Status | | | |
| Planning Submission | | | |
| Date | Scale @ ISO A1 | Job Number | |
| 24/05/19 | 1 : 250 | 18077 | |
| Drawing Number | | Revision | |
| 18077-SQP-ZZ-01-DP-A-PL20006 | | Rev-A | |