




DETAIL DD-146
SECTION AA

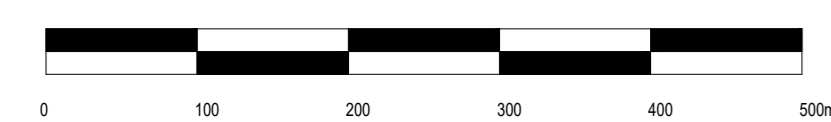

DETAIL DD-146
PLAN

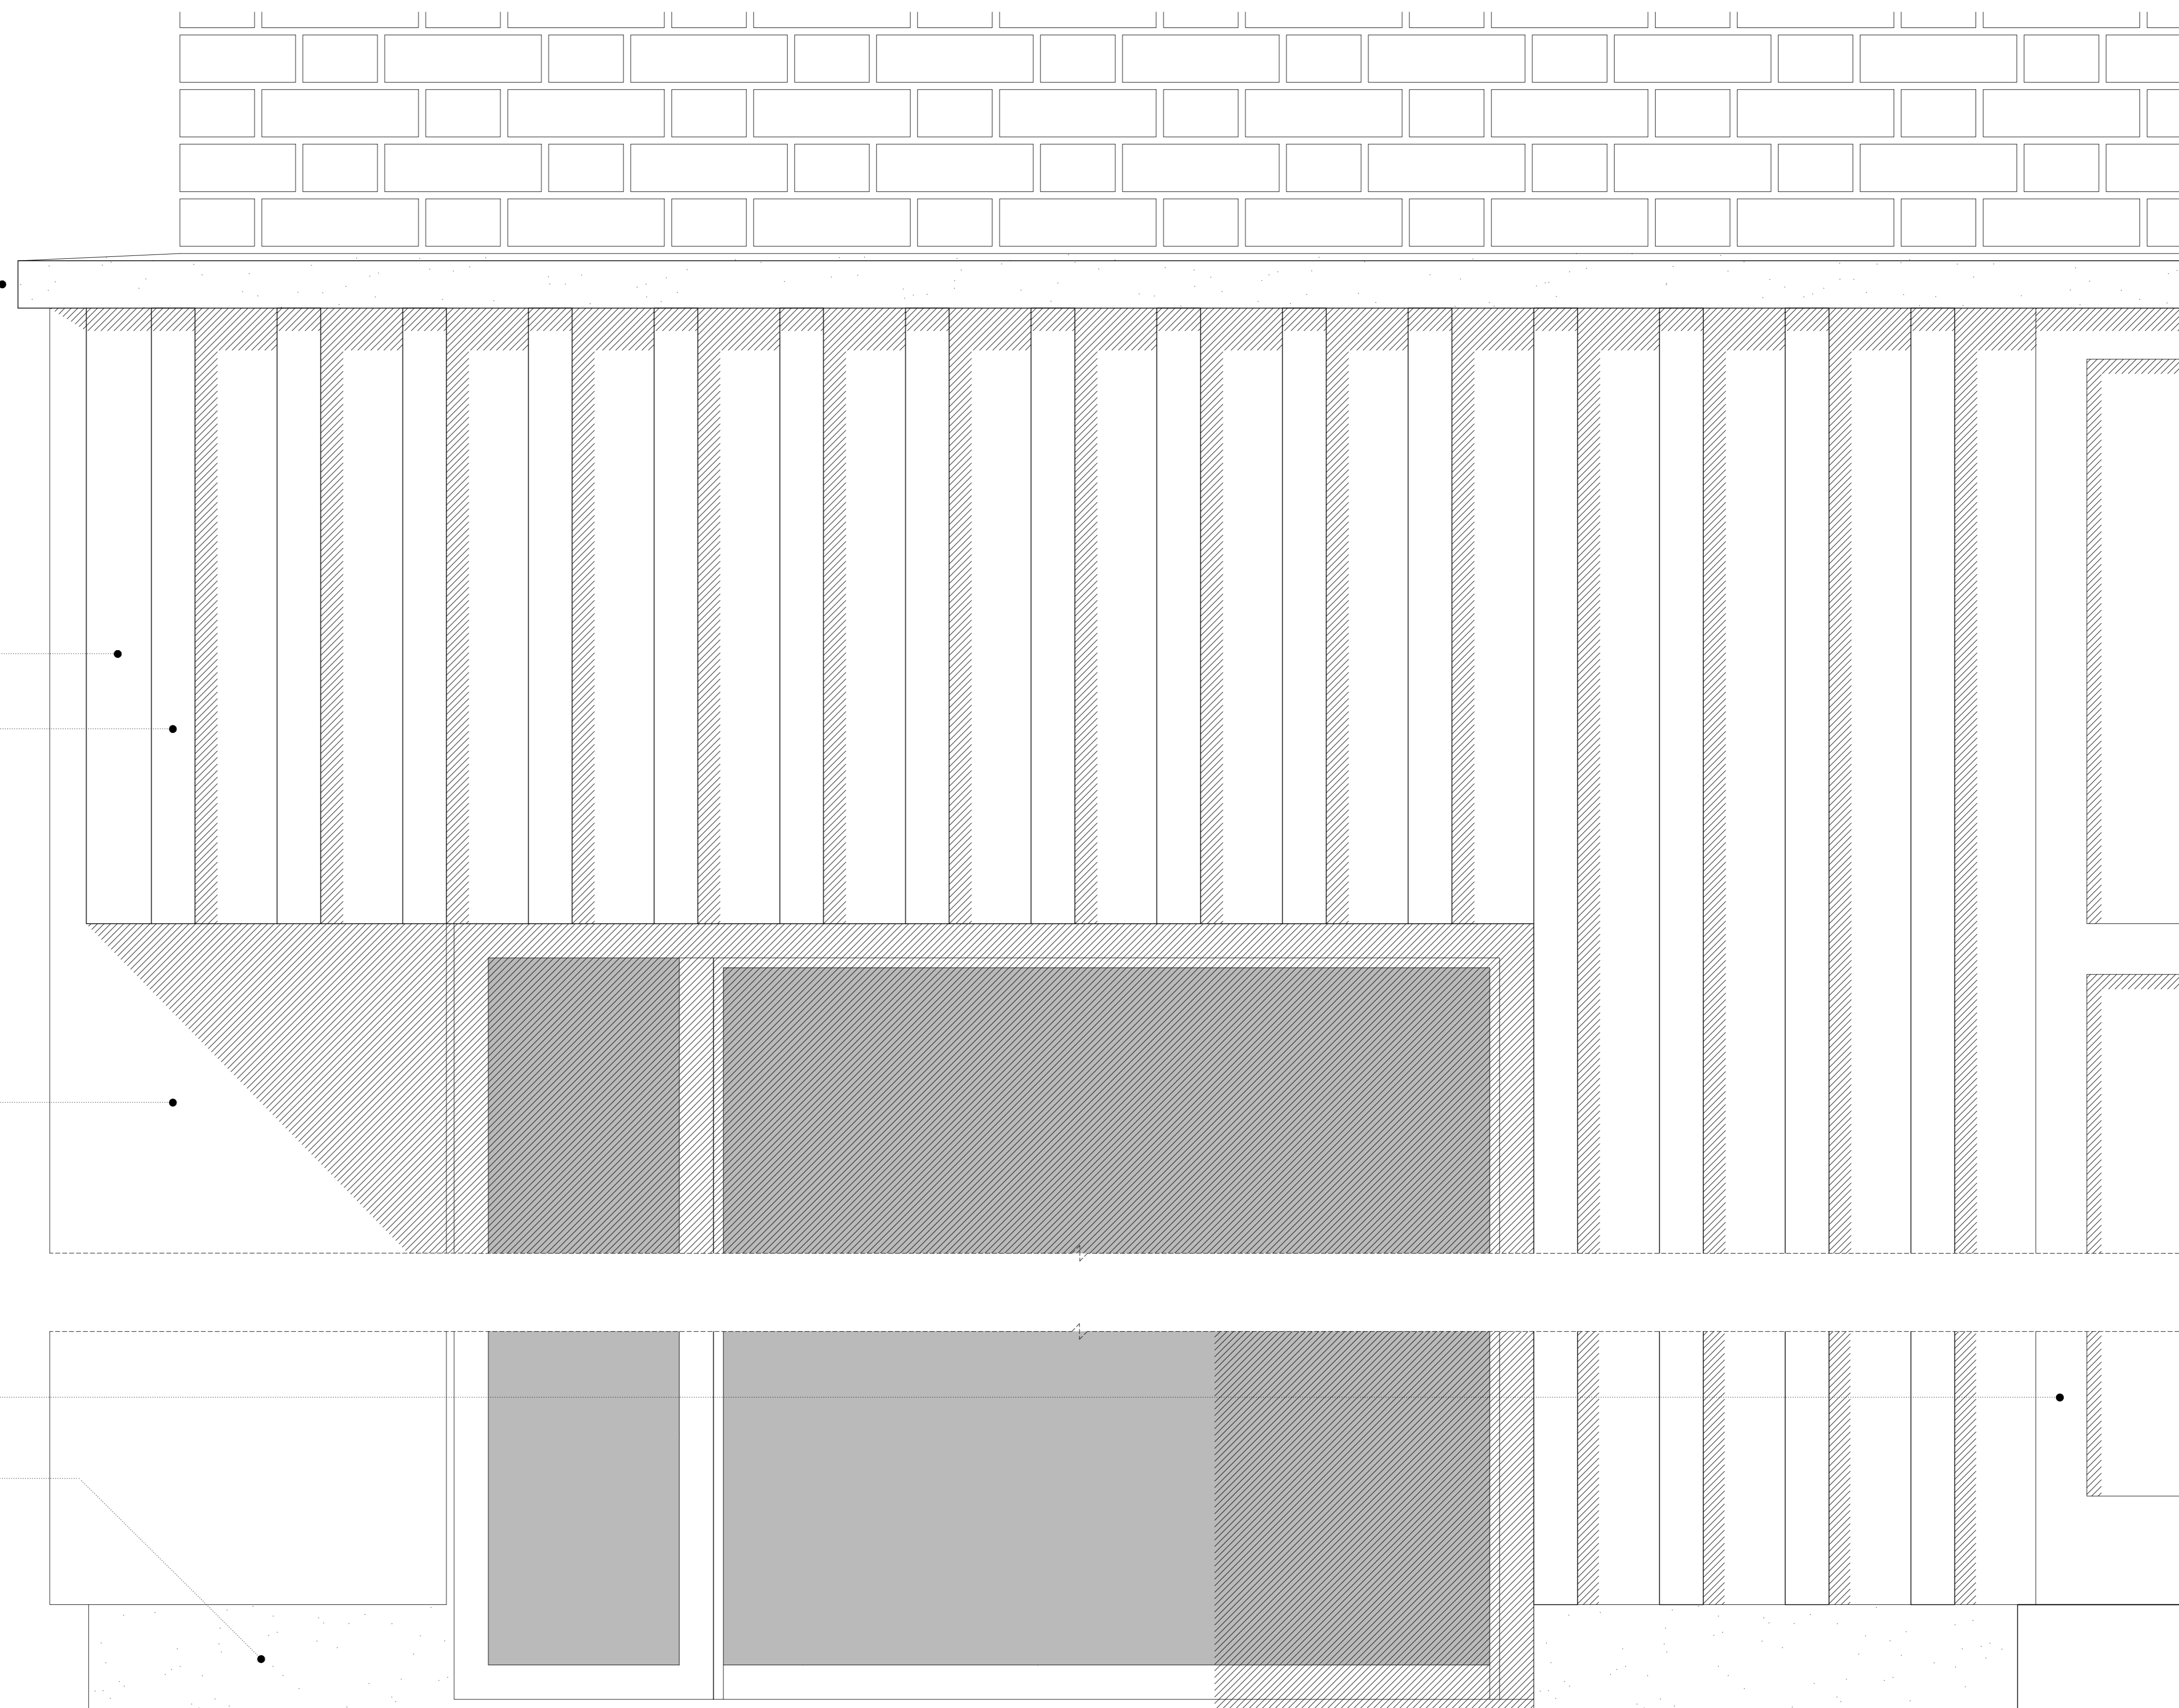

DETAIL DD-146
ELEVATION

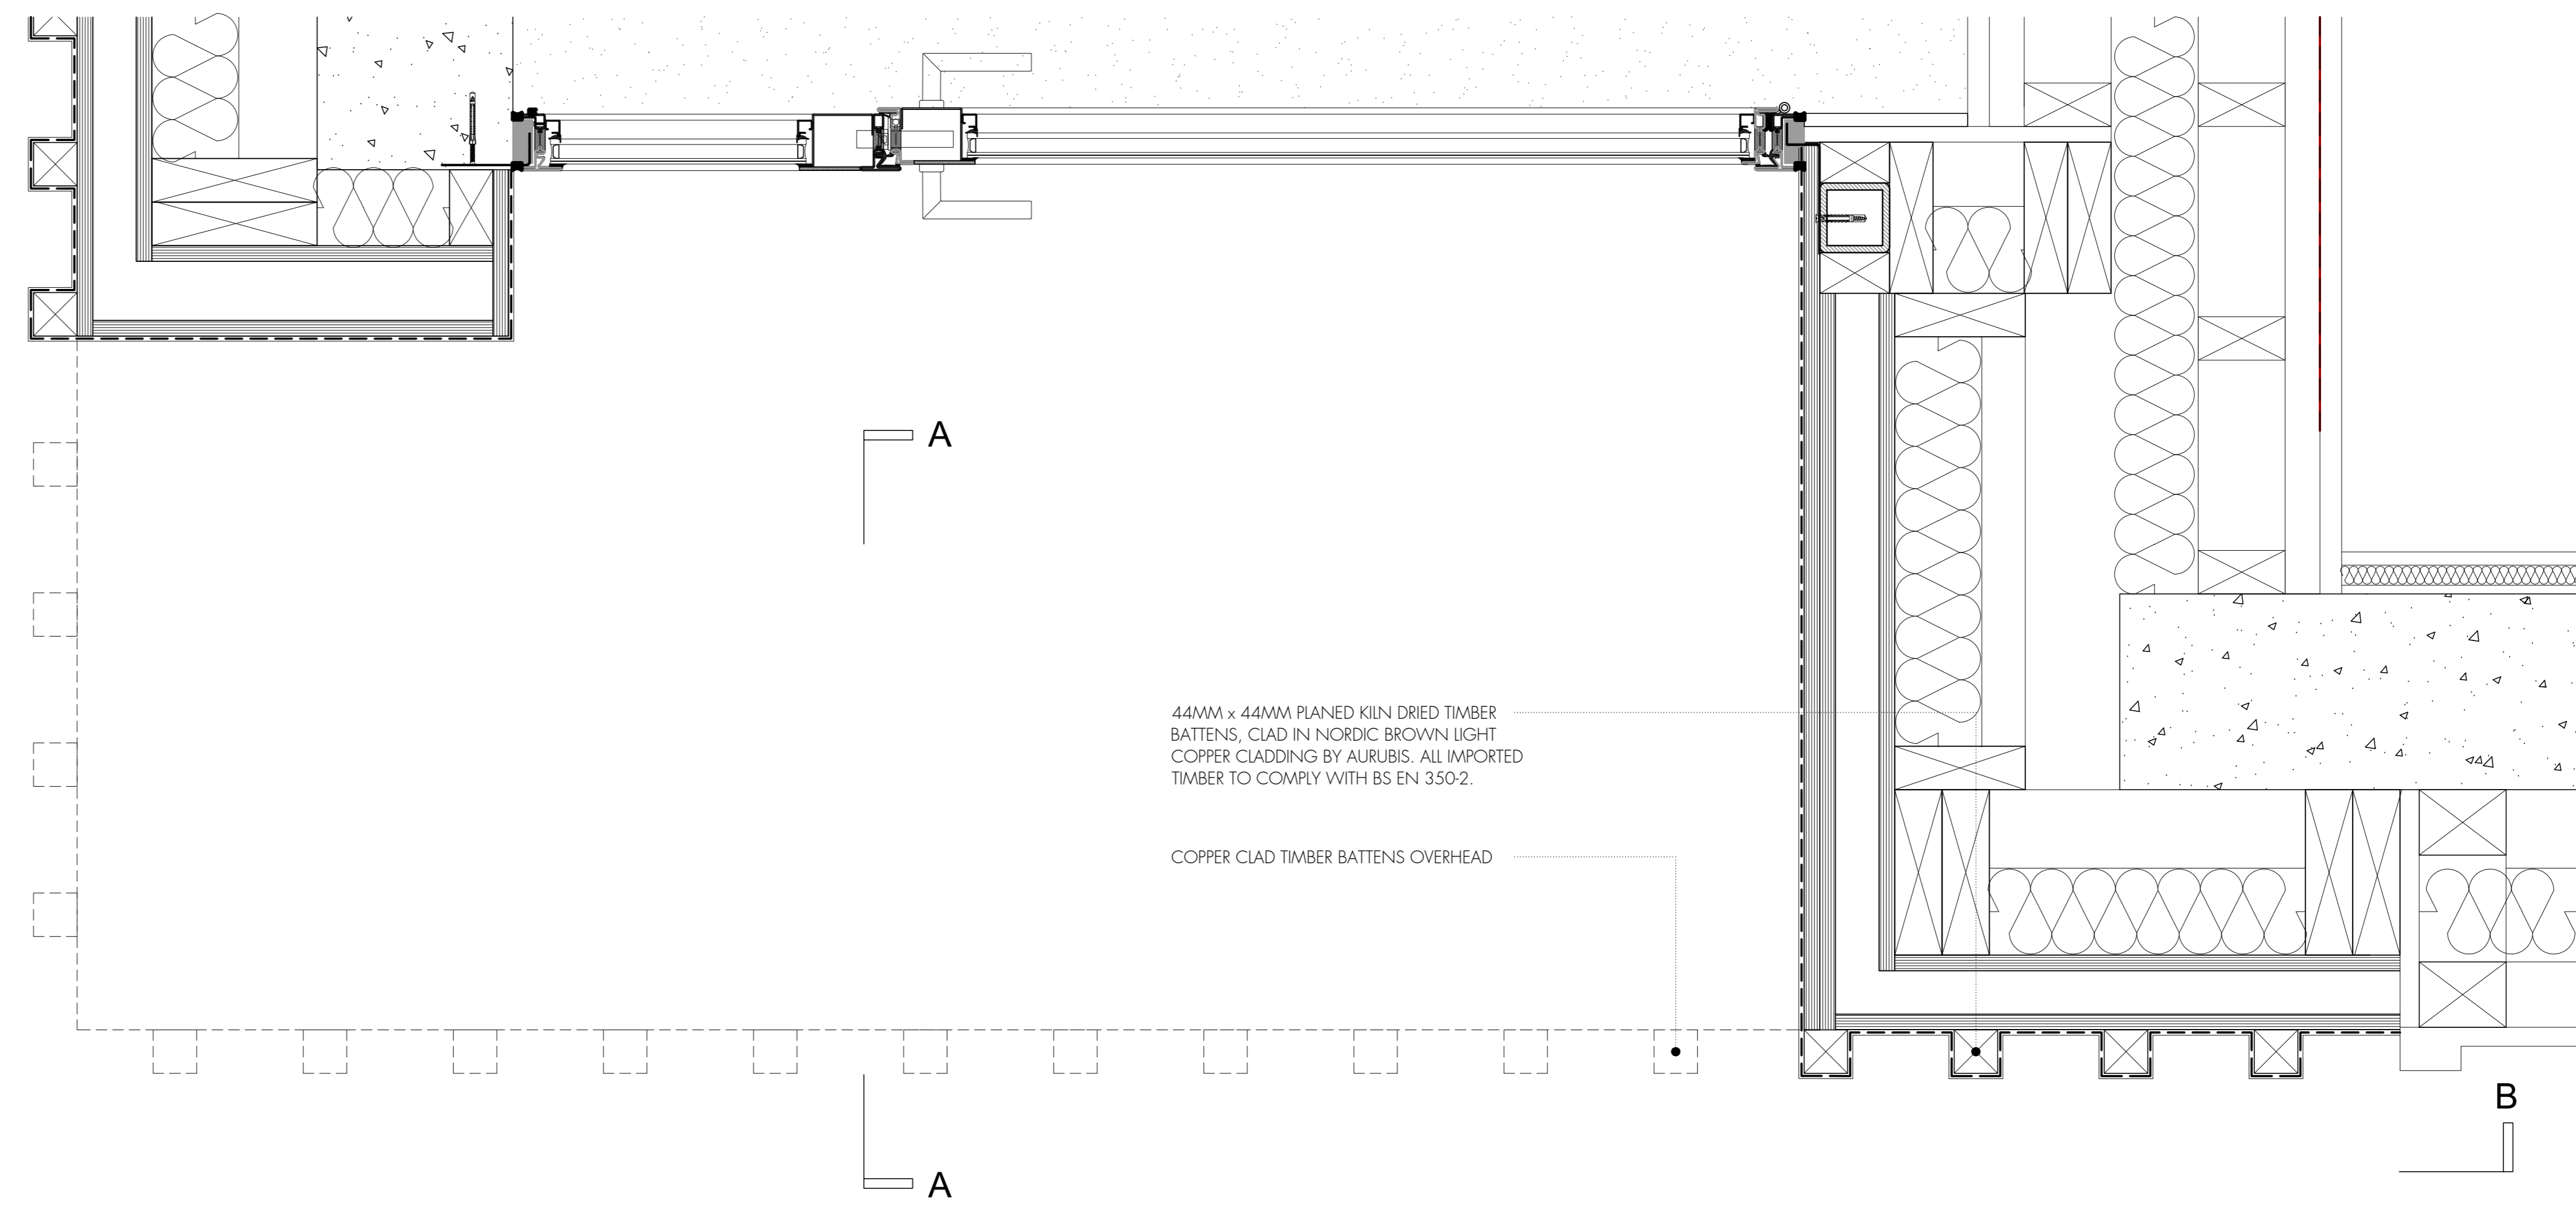

Do not scale off this drawing.

All indicated dimensions to be checked and verified on site by the Main Contractor before commencement of any fabrication drawings or work whatever on site.

Report all discrepancies to the Architect immediately. This drawing is to be read in conjunction with all the related Architect's and Structural Engineer's drawings, details and all relevant information.

CONSTRUCTION ISSUE

rev.	rev. date	rev. description

tasou
associates architects + structural engineers

4 Amwell Street, London, EC1R 1UG
T: 020 7713 7070 F: 020 7713 7071 E: tasou@tasou.co.uk

project
Swain's Lane
London
N6 6QX

draw title
West Building
Ground Floor Fin Details
PLANNING

date	draw no.	rev.
May 2019	DD-146	
scale @ A0	1:10 @ A1	job no.
1:5 @ A0	1658	

© copyright of tasou associates