


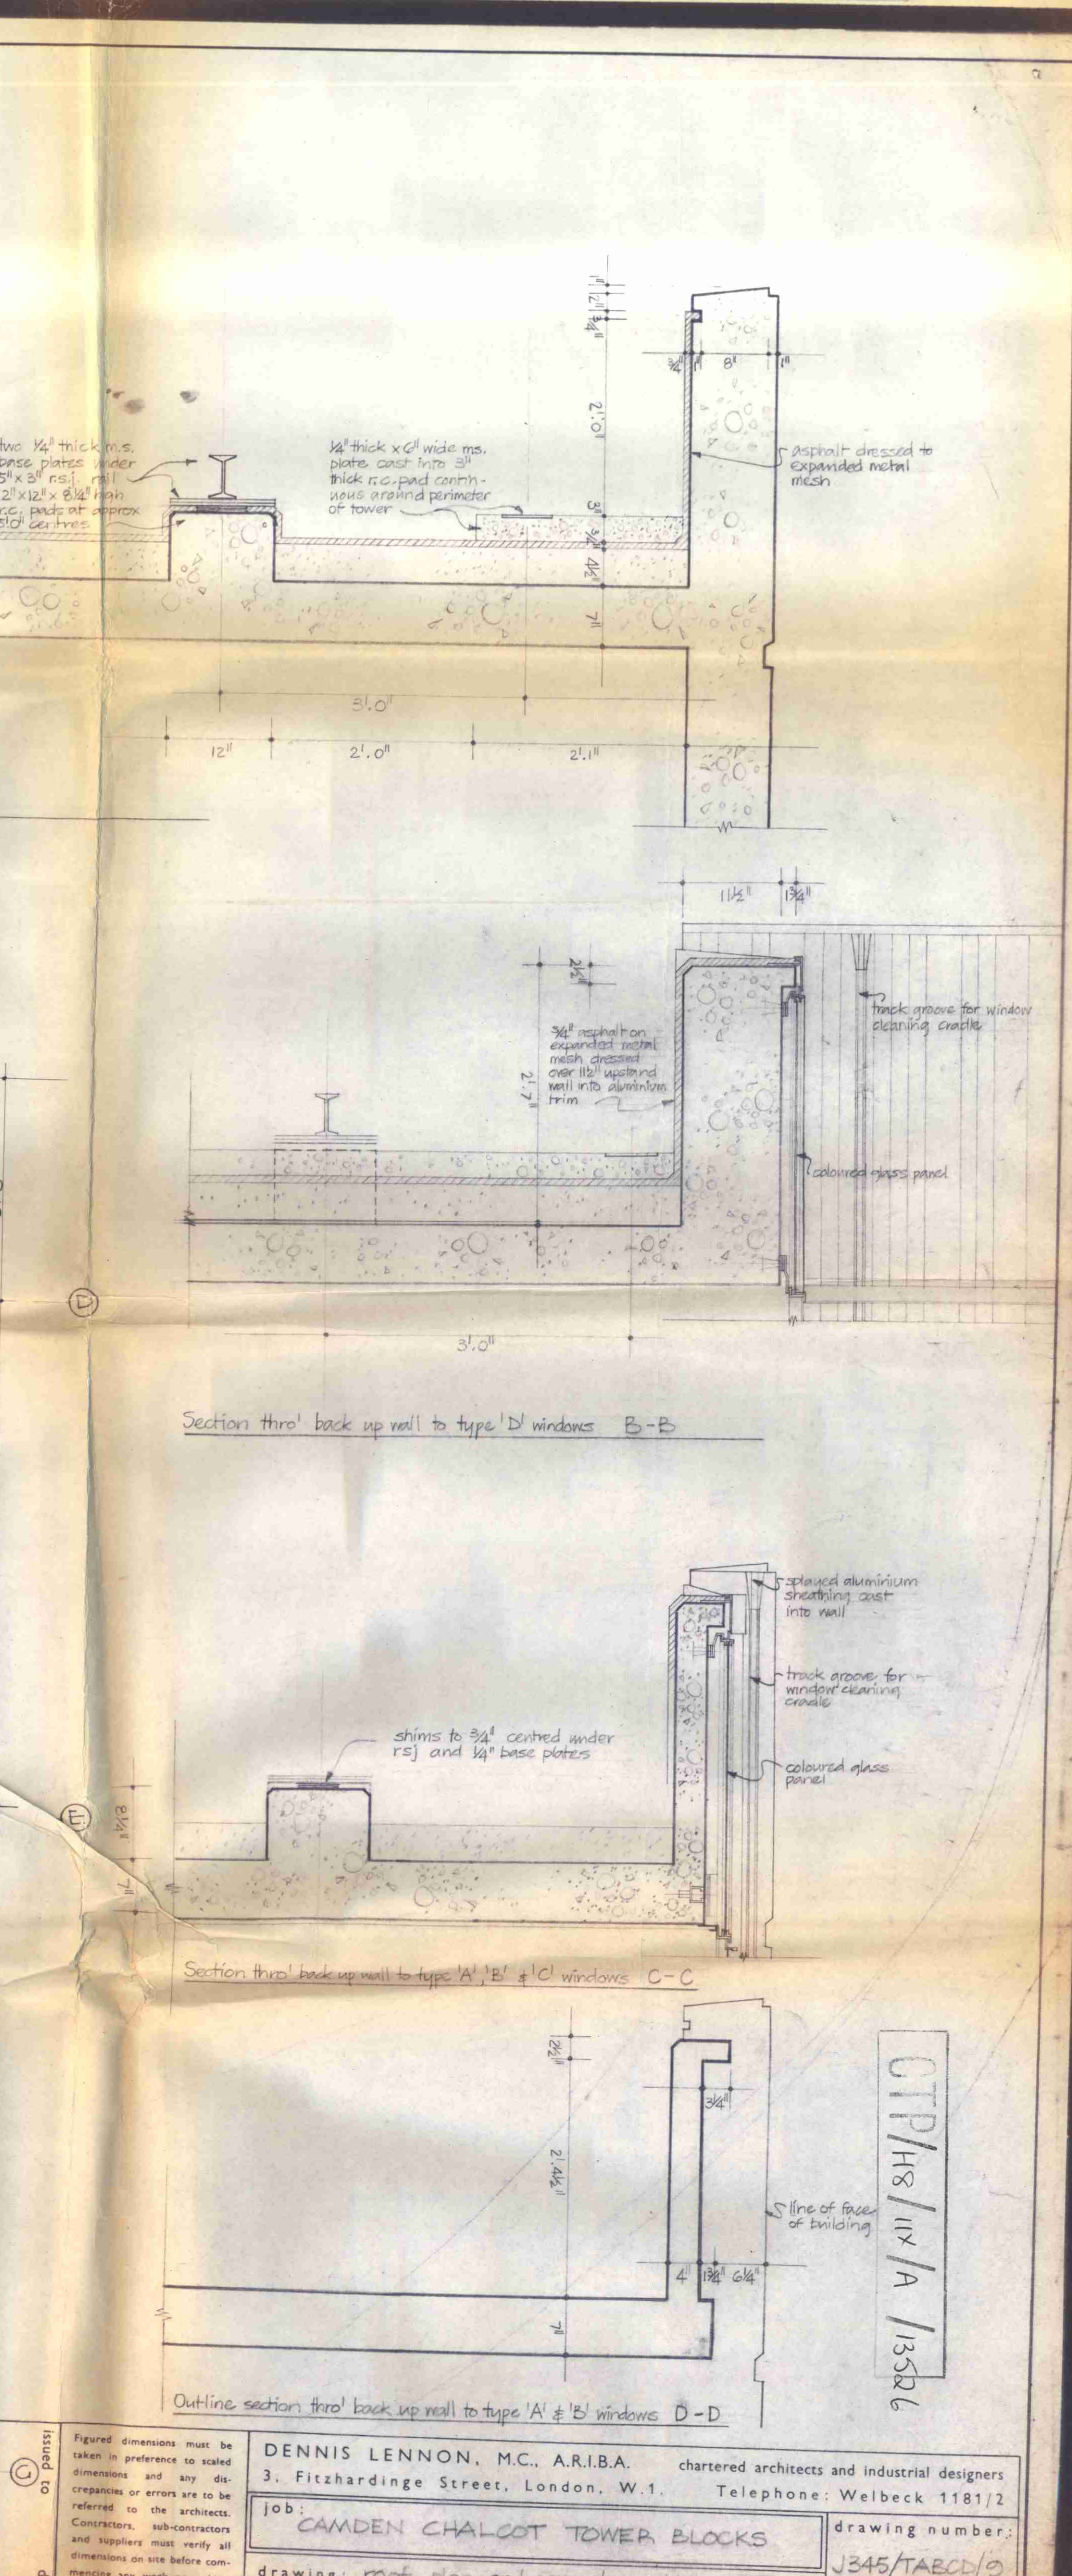

Issued to date	Figured dimensions must be taken in preference to scaled dimensions and any discrepancies or errors are to be referred to the architect. Contractors, sub-contractors and suppliers must verify all dimensions on site before commencing any work or making any shop drawings.	DENNIS LENNON, M.C., A.R.I.B.A.		chartered architects and industrial designers	
		3, Fitzhardinge Street, London, W.1.		Telephone: Welbeck 1181/2	
	Job:	CAMDEN CHALCOT TOWER BLOCKS	drawing number:		
	drawing: root plan and parapet sections		J345/TACCL/O		
	scale: 1/4" to 1'-0"	date: 7th March 67	drawn by: JHLV & RGE	rev:	A B C D E F G H I